

- Notes**
1. Do not scale from this drawing. If in doubt ask.
 2. Contractor to check all dimensions on site prior to the commencement of works and report any discrepancies to the Architect immediately.
 3. To be read in conjunction with all other drawings, bills and specification documents.
 4. Cross refer to structural engineers design for all structural information.



North Elevation




East Elevation



South Elevation



West Elevation

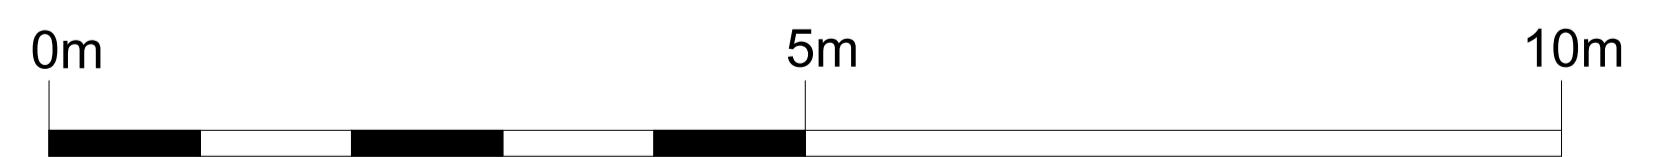

Holbene - Proposed Elevations Scale 1:50@ A1

Rev	Date	Description	Rev by	Checked
Status				
PLANNING				

idp PARTNERSHIP GROUP

IDP-Scotland - 95 South Woodside Rd - Glasgow - G20 6NT
0141 3628400

IDP-England - Beaufront Park - Hexham - Northumberland - NE46 4TU
0191 4063100

email: info@idpartnershipgroup.com

Job / Client
Holbene, Stagshaw Road, Corbridge
for Mr & Mrs Ferguson

Proposed Elevations

Project Architect	ND	Drawn by	ND	Checked by
Scale A1	1:50 @A1	Job Number	1405	Drawing Number
Date	17/02/21			L007

COPYRIGHT - idpartnership