

- Notes
1. Do not scale from this drawing. If in doubt ask.
  2. Contractor to check all dimensions on site prior to the commencement of works and report any discrepancies to the Architect immediately.
  3. To be read in conjunction with all other drawings, bills and specification documents.
  4. Cross refer to structural engineers design for all structural information.



North Elevation




East Elevation



South Elevation



West Elevation

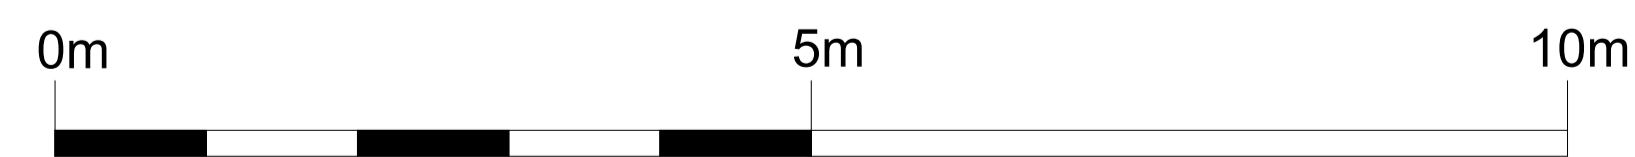

Holbene - Existing Elevations Scale 1:50@ A1

Rev	Date	Description	Rev by	Checked
PLANNING				

**idp** PARTNERSHIP  
G R O U P

IDP-Scotland - 95 South Woodside Rd - Glasgow - G20 6NT  
0141 3628400  
IDP-England - Beaufront Park - Hexham - Northumberland - NE46 4TU  
0191 4063100  
email: info@idpartnershipgroup.com

Job / Client  
Holbene, Stagshaw Road, Corbridge  
for Mr & Mrs Ferguson

Drawing Title  
Existing Elevations

Project Architect	ND	Drawn by	ND	Checked by
-------------------	----	----------	----	------------

Scale A1	1:50 @A1	Job Number	1405	Drawing Number	L003
Date	17/02/21				