




proposed rear elevation

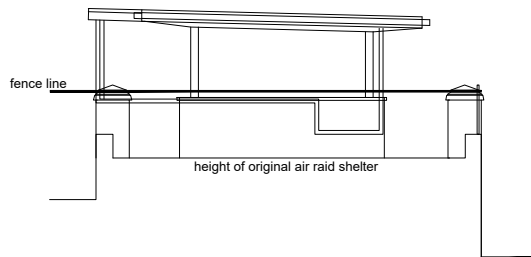


proposed side elevation

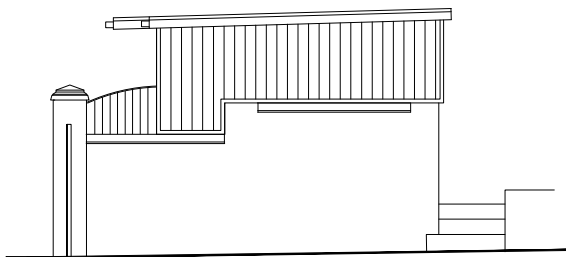


proposed side elevation

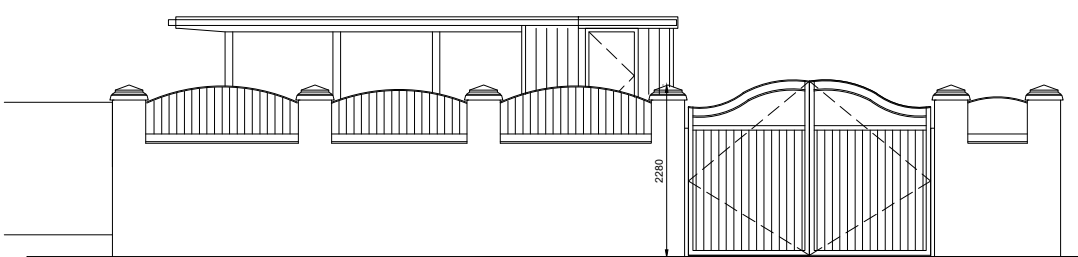


proposed front elevation

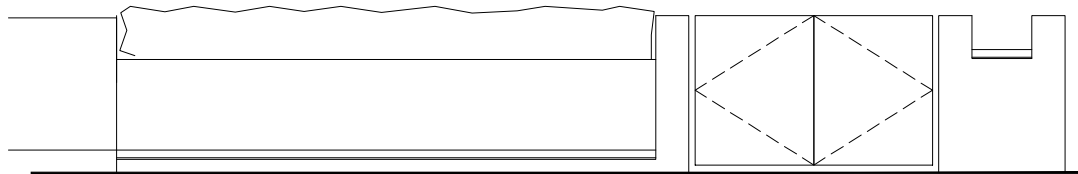


existing front elevation

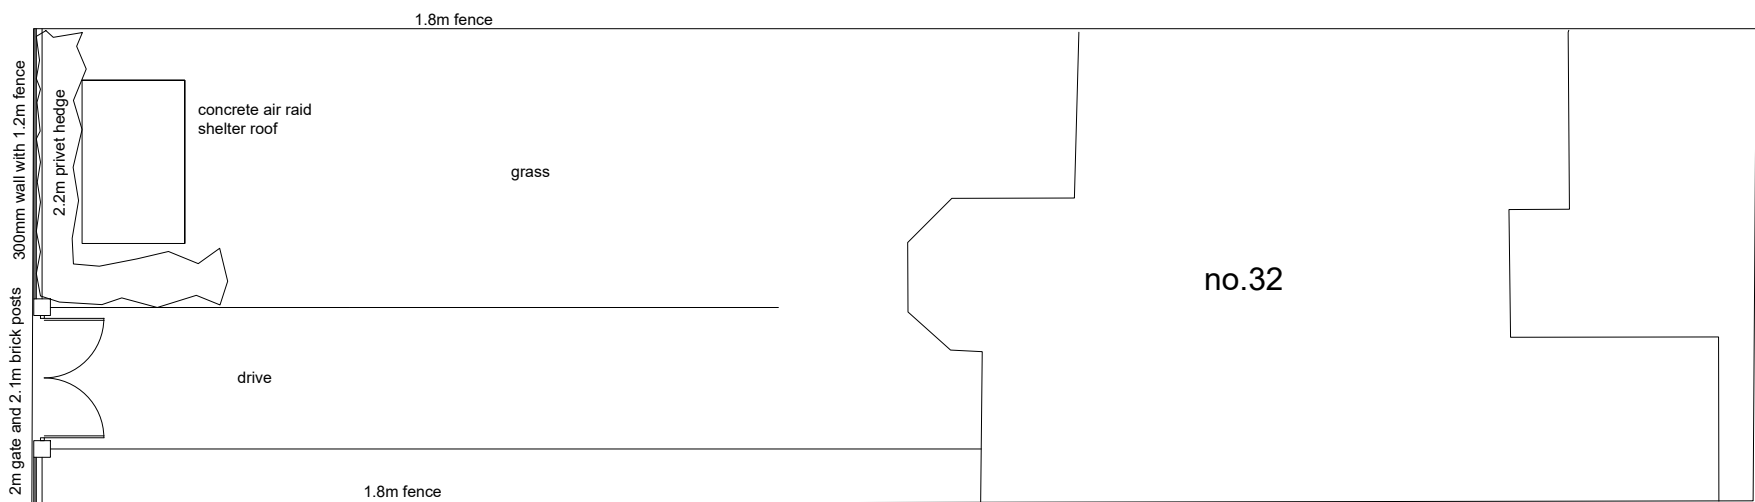

existing site plan
scale 1:200

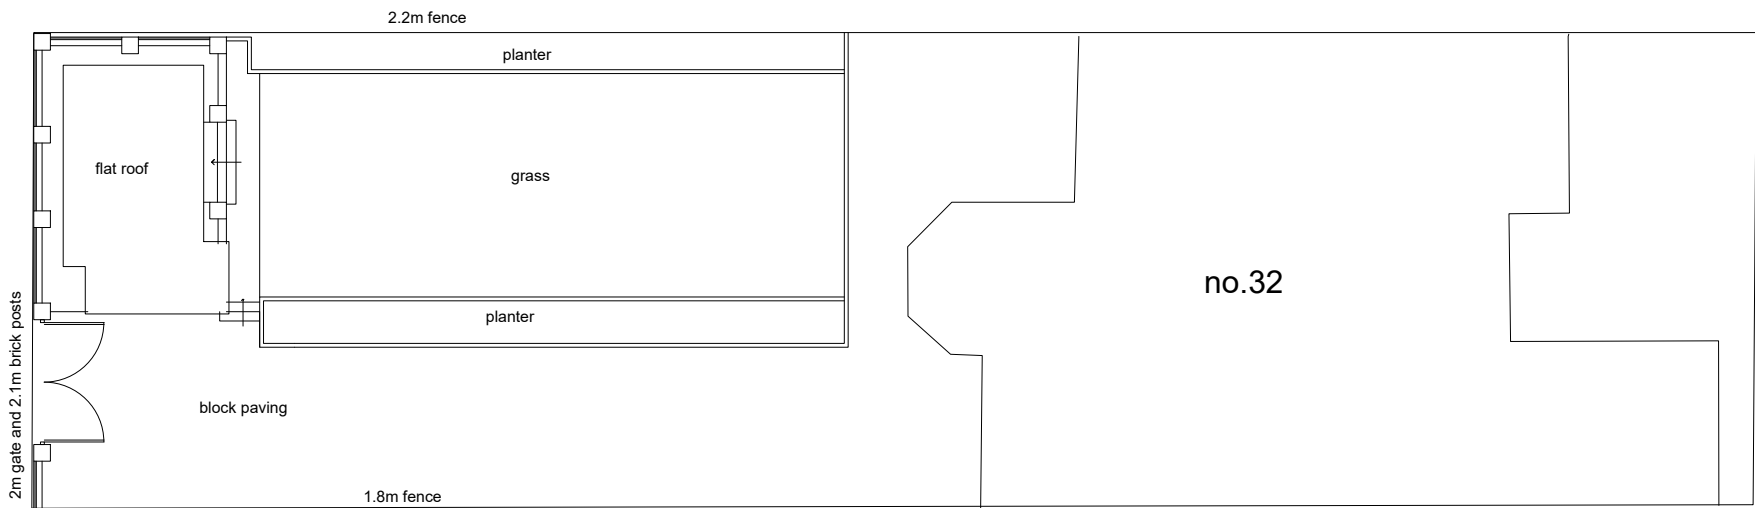

proposed site & roof plan
scale 1:200

 

cummings
Architects Limited

17 Killingworth Drive • Sunderland • SR4 8QQ • Tel: 07985442755
e-mail: info@cummingsarchitects.co.uk

PROJECT
32 Barnes View, Sunderland,
SR4 7QA

DRAWING TITLE
existing and proposed elevations and
site plans

DATE	SCALE	JOB NO.	DRAWING NO.	REV.
24.03.21	100@ A3	21048	02	*

Drawing and design copyright of Cummings Architects Limited. Cummings Architects LTD. accepts no liability to third parties arising out of the unlawful reproduction or use of this drawing. Dimensions to be confirmed on site before work commences & ordering of materials. Any discrepancies must be reported to Architect before any work is undertaken. This drawing is to be read in conjunction with relevant consultants information and specifications.