



NORTH EAST ELEVATION

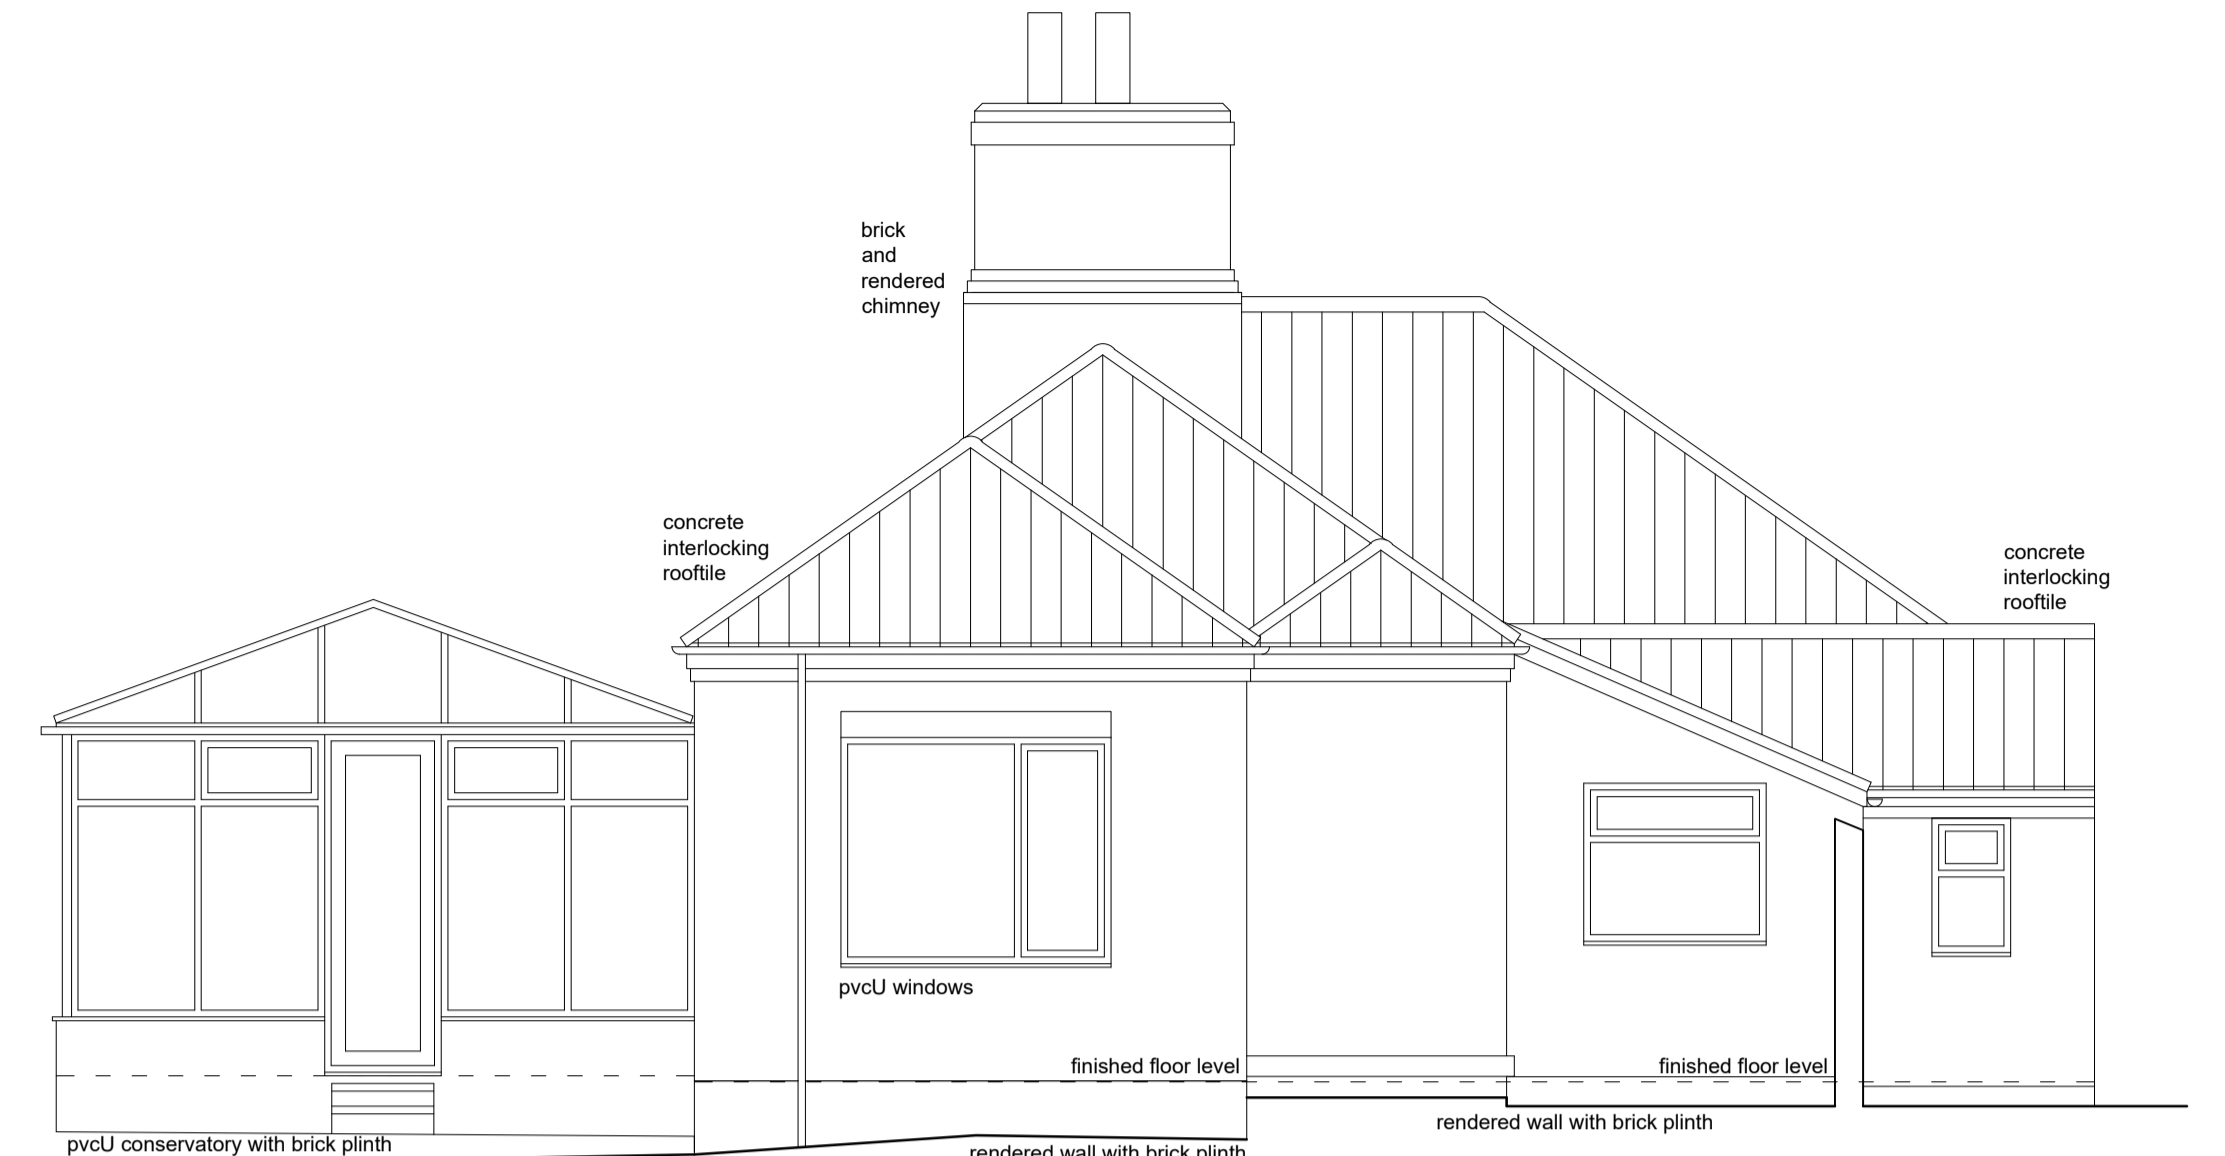


SOUTH EAST ELEVATION




NORTH WEST ELEVATION

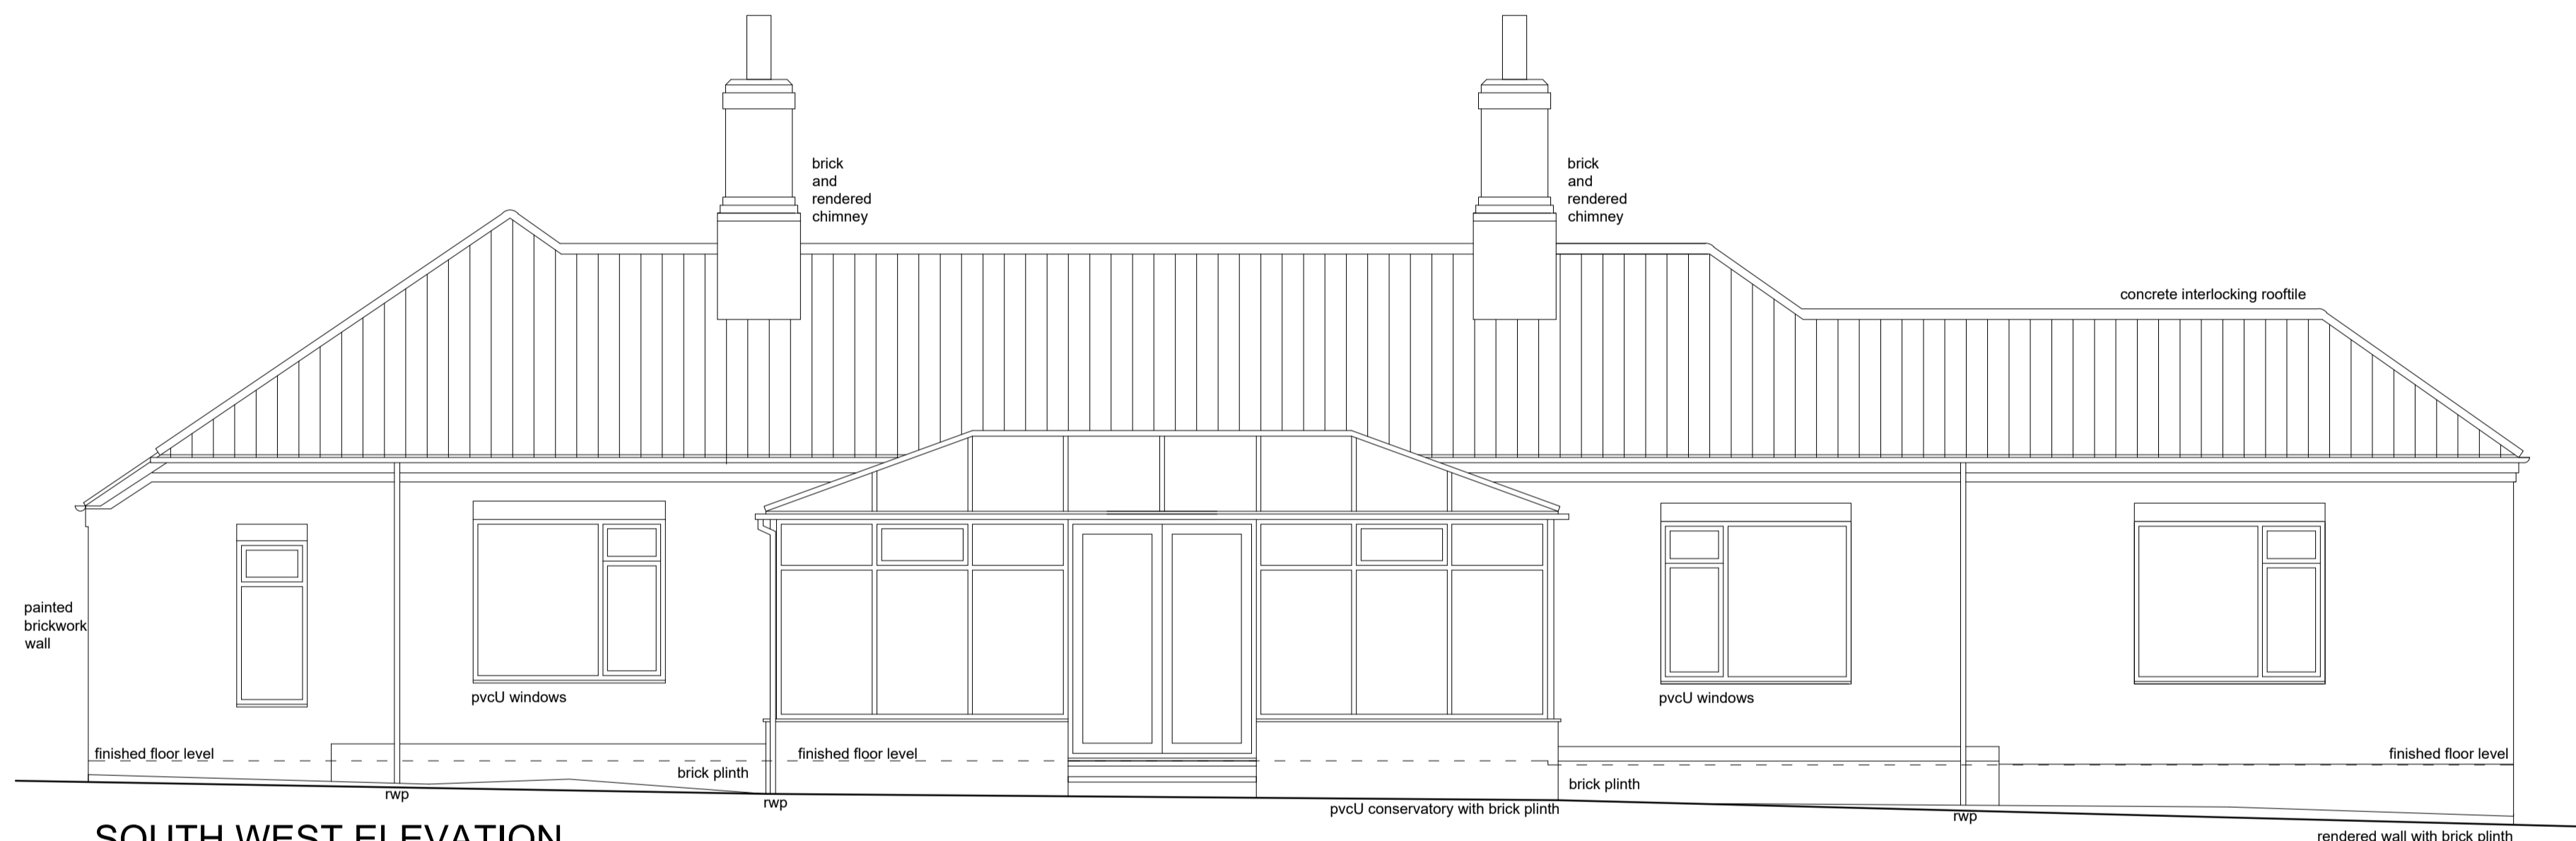


SOUTH WEST ELEVATION

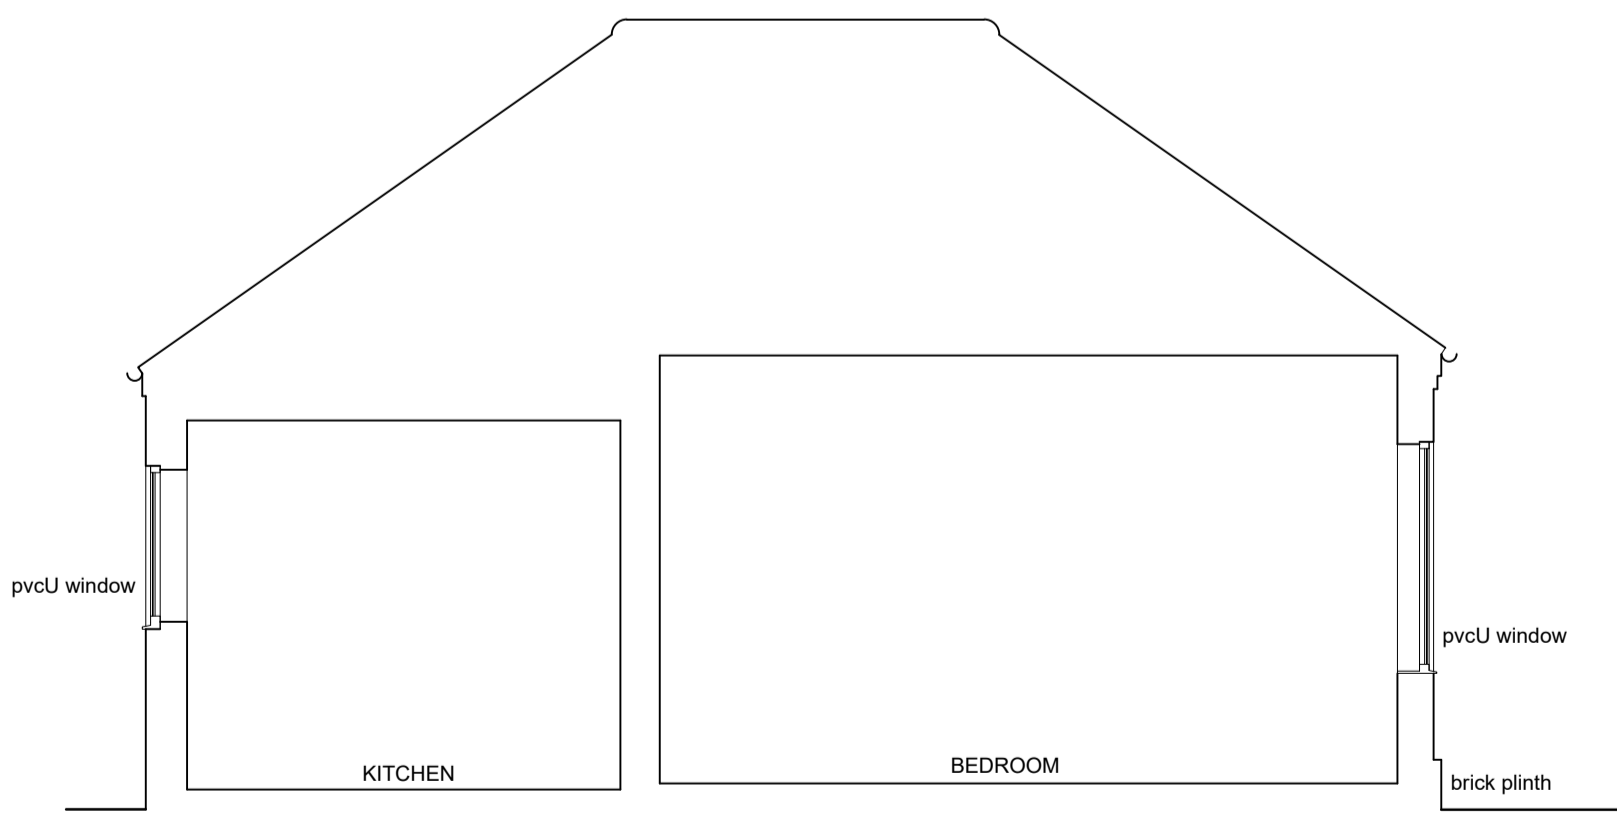

SECTION AA

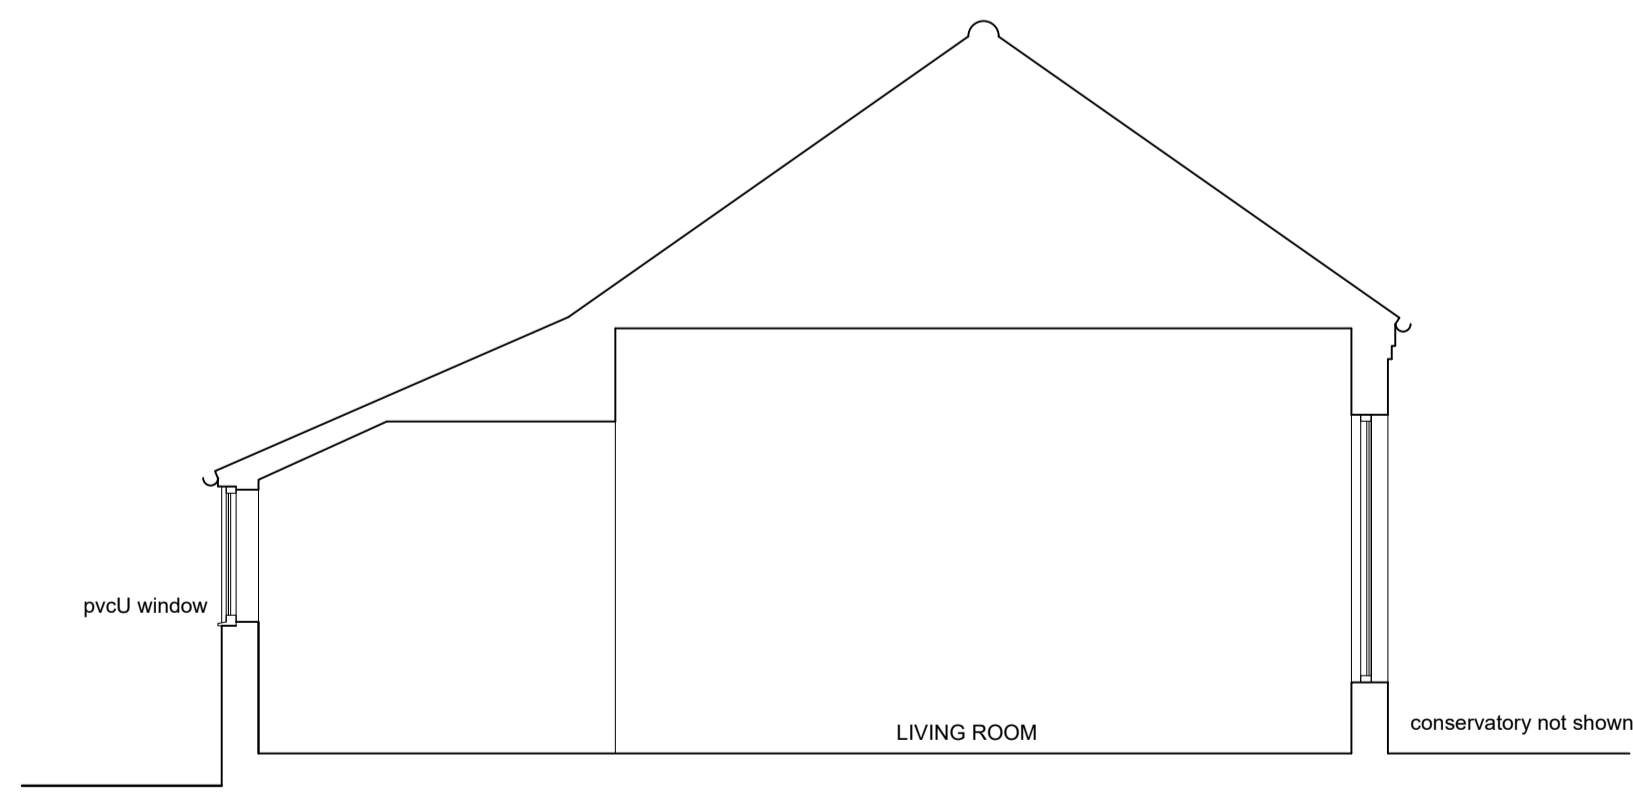

SECTION BB

 

Client Mr and Mrs Bennett			
Project Holmes Cottage, Holmes Road, Stixwold - Alterations & Extension			
Drawing Survey Elevations & Sections	Sheet No 479.03	Scale 1:50@A1	Revision KK
Date 22.02.21	Drawn by HM	Checked by HM	Project KK

Kelly & MacPherson ARCHITECTS
tel: 0780 108 1799 & 07443577522
email: kate@kellymac.co.uk & hugh@kellymac.co.uk
Unit 1, Caistor MUC, 19 South Street, Caistor LN7 6UB