




CABIN PLAN

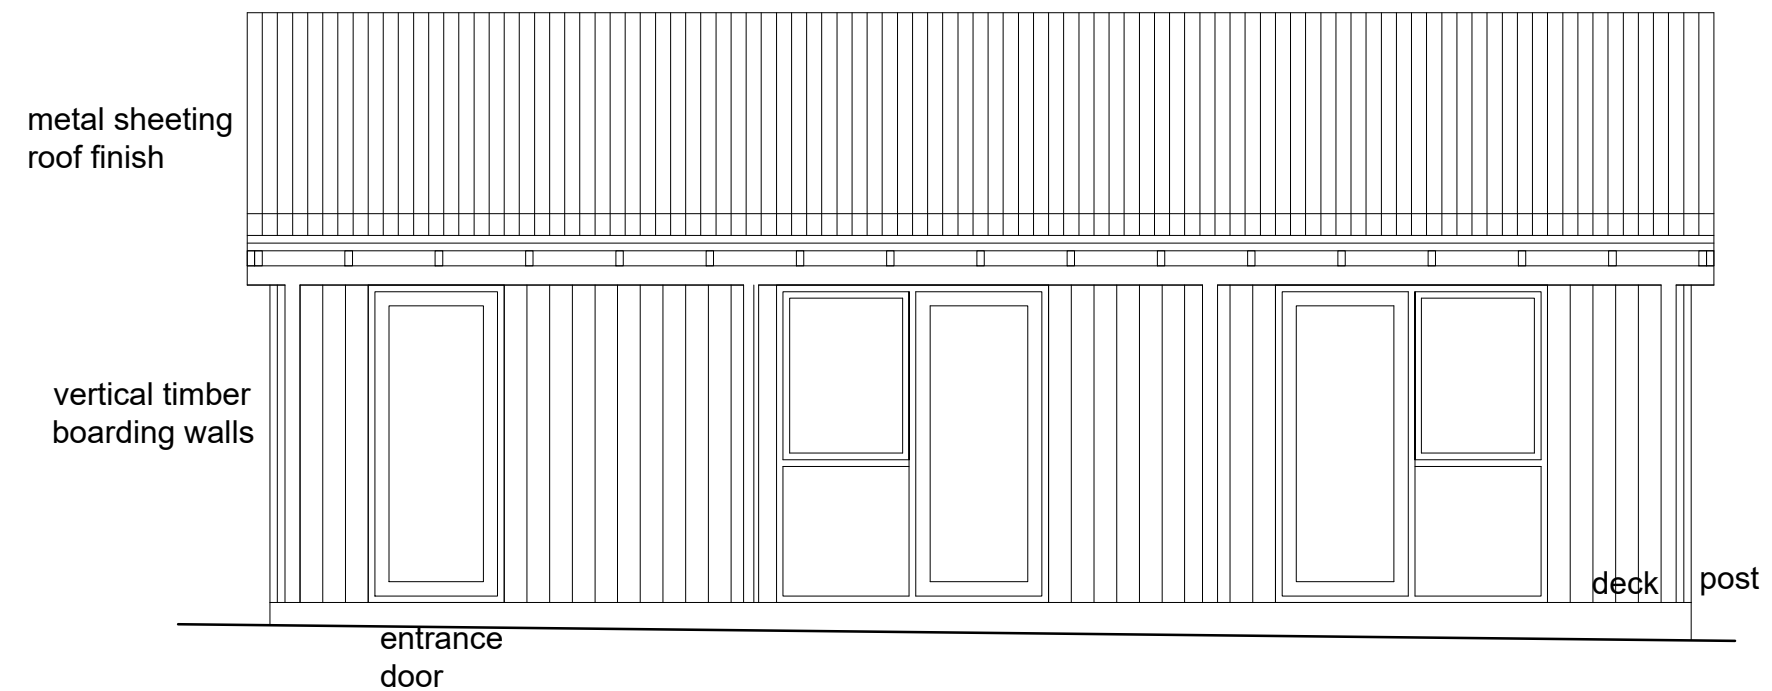


NORTH WEST ELEVATION

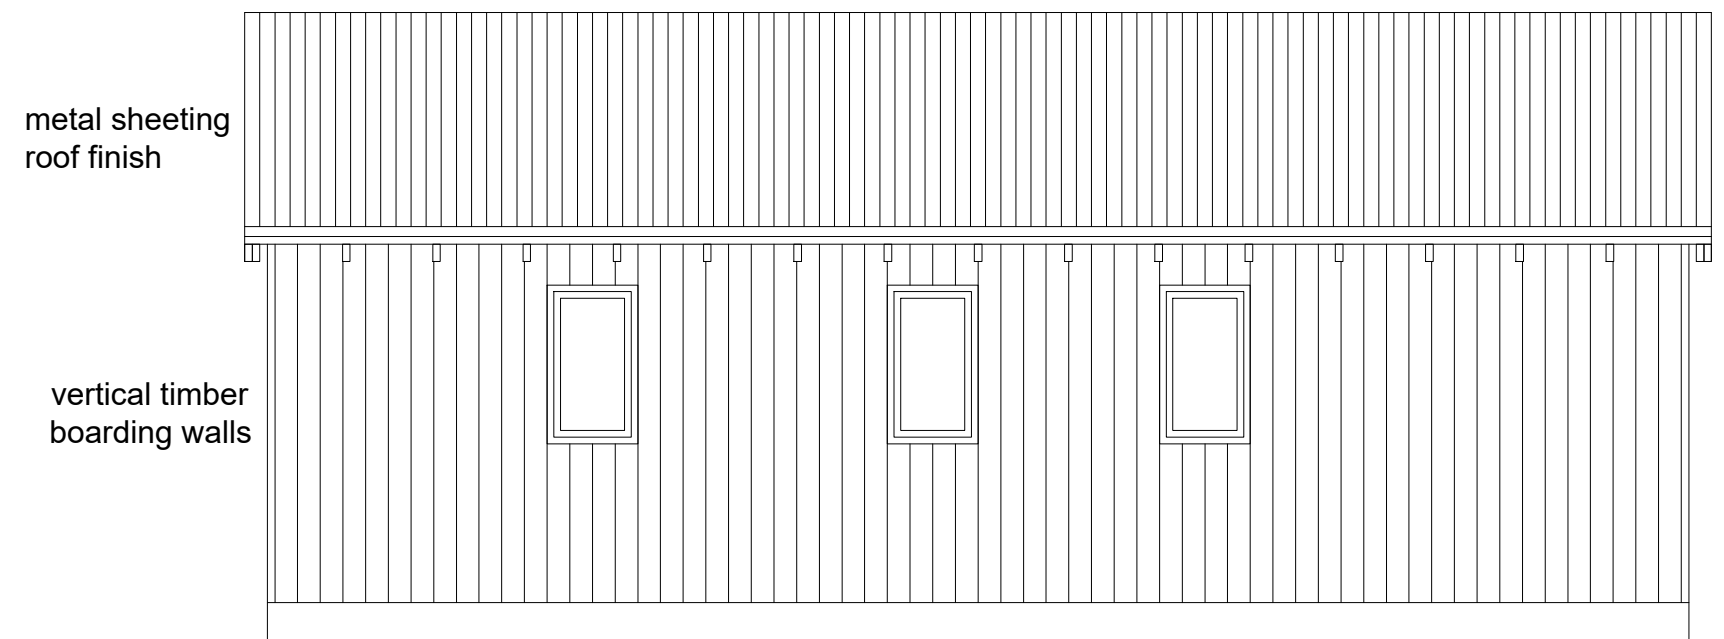


SOUTH EAST ELEVATION

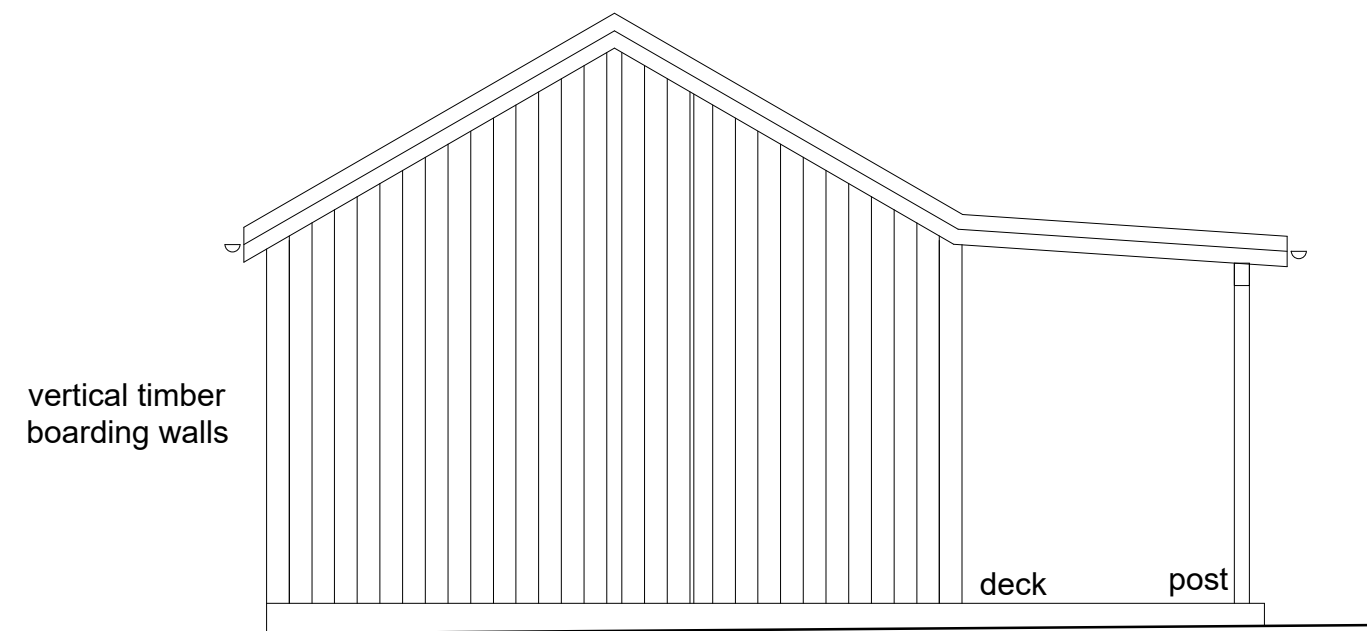

NORTH EAST ELEVATION

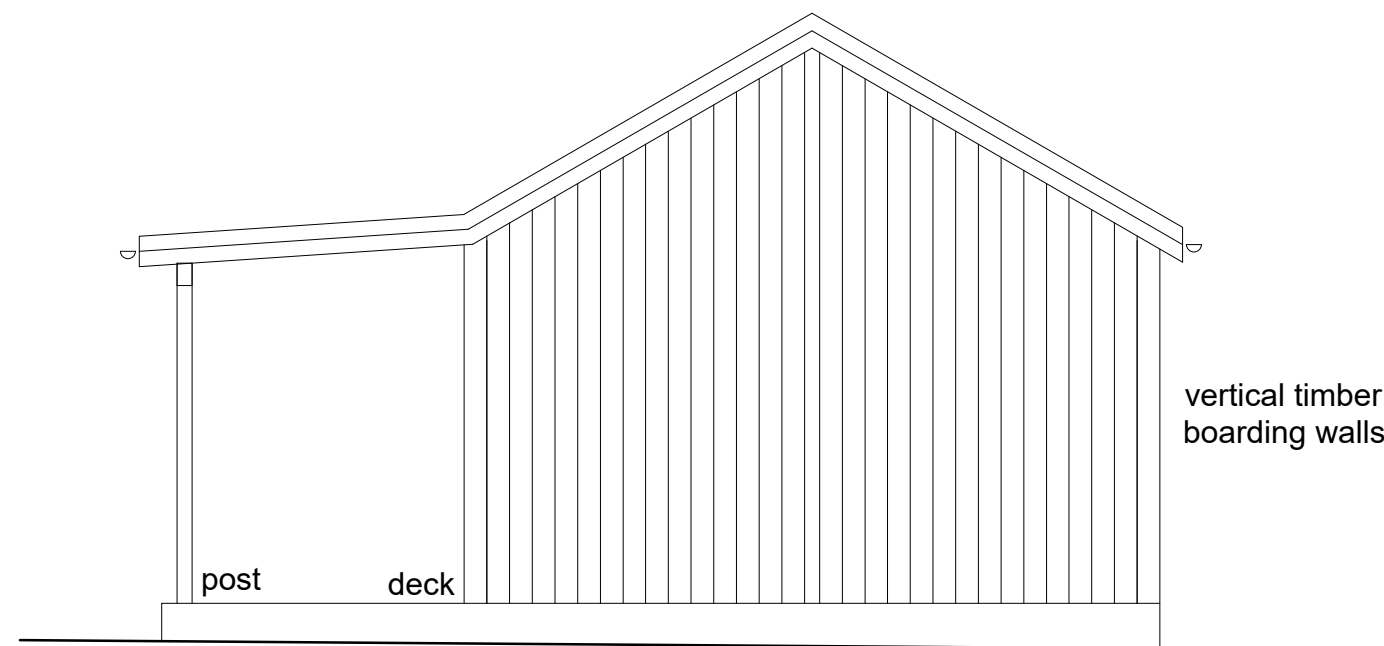

SOUTH WEST ELEVATION

 

client		
Mr and Mrs Bennett		
project		
Holmes Cottage, Holmes Road, Stixwold - Alterations & Extension		
drawing	dwg. no.	revision
Scheme Cabin	479.07	
date	scale	drawn checked revision
31.03.21	1:50@A2	HM KK

Kelly & MacPherson ARCHITECTS
 tel: 07801081799 & 07443577522
 email: kate@kellymac.co.uk & hugh@kellymac.co.uk
 Unit 1, Caistor MUC, 19 South Street, Caistor LN7 6UB