

EXISTING REAR ELEVATION
1:100 NORTH EASTERN




EXISTING SIDE ELEVATION
1:100 NORTH WESTERN




EXISTING SIDE ELEVATION
1:100 SOUTH EASTERN



EXISTING FRONT ELEVATION
1:100 - SOUTH WESTERN

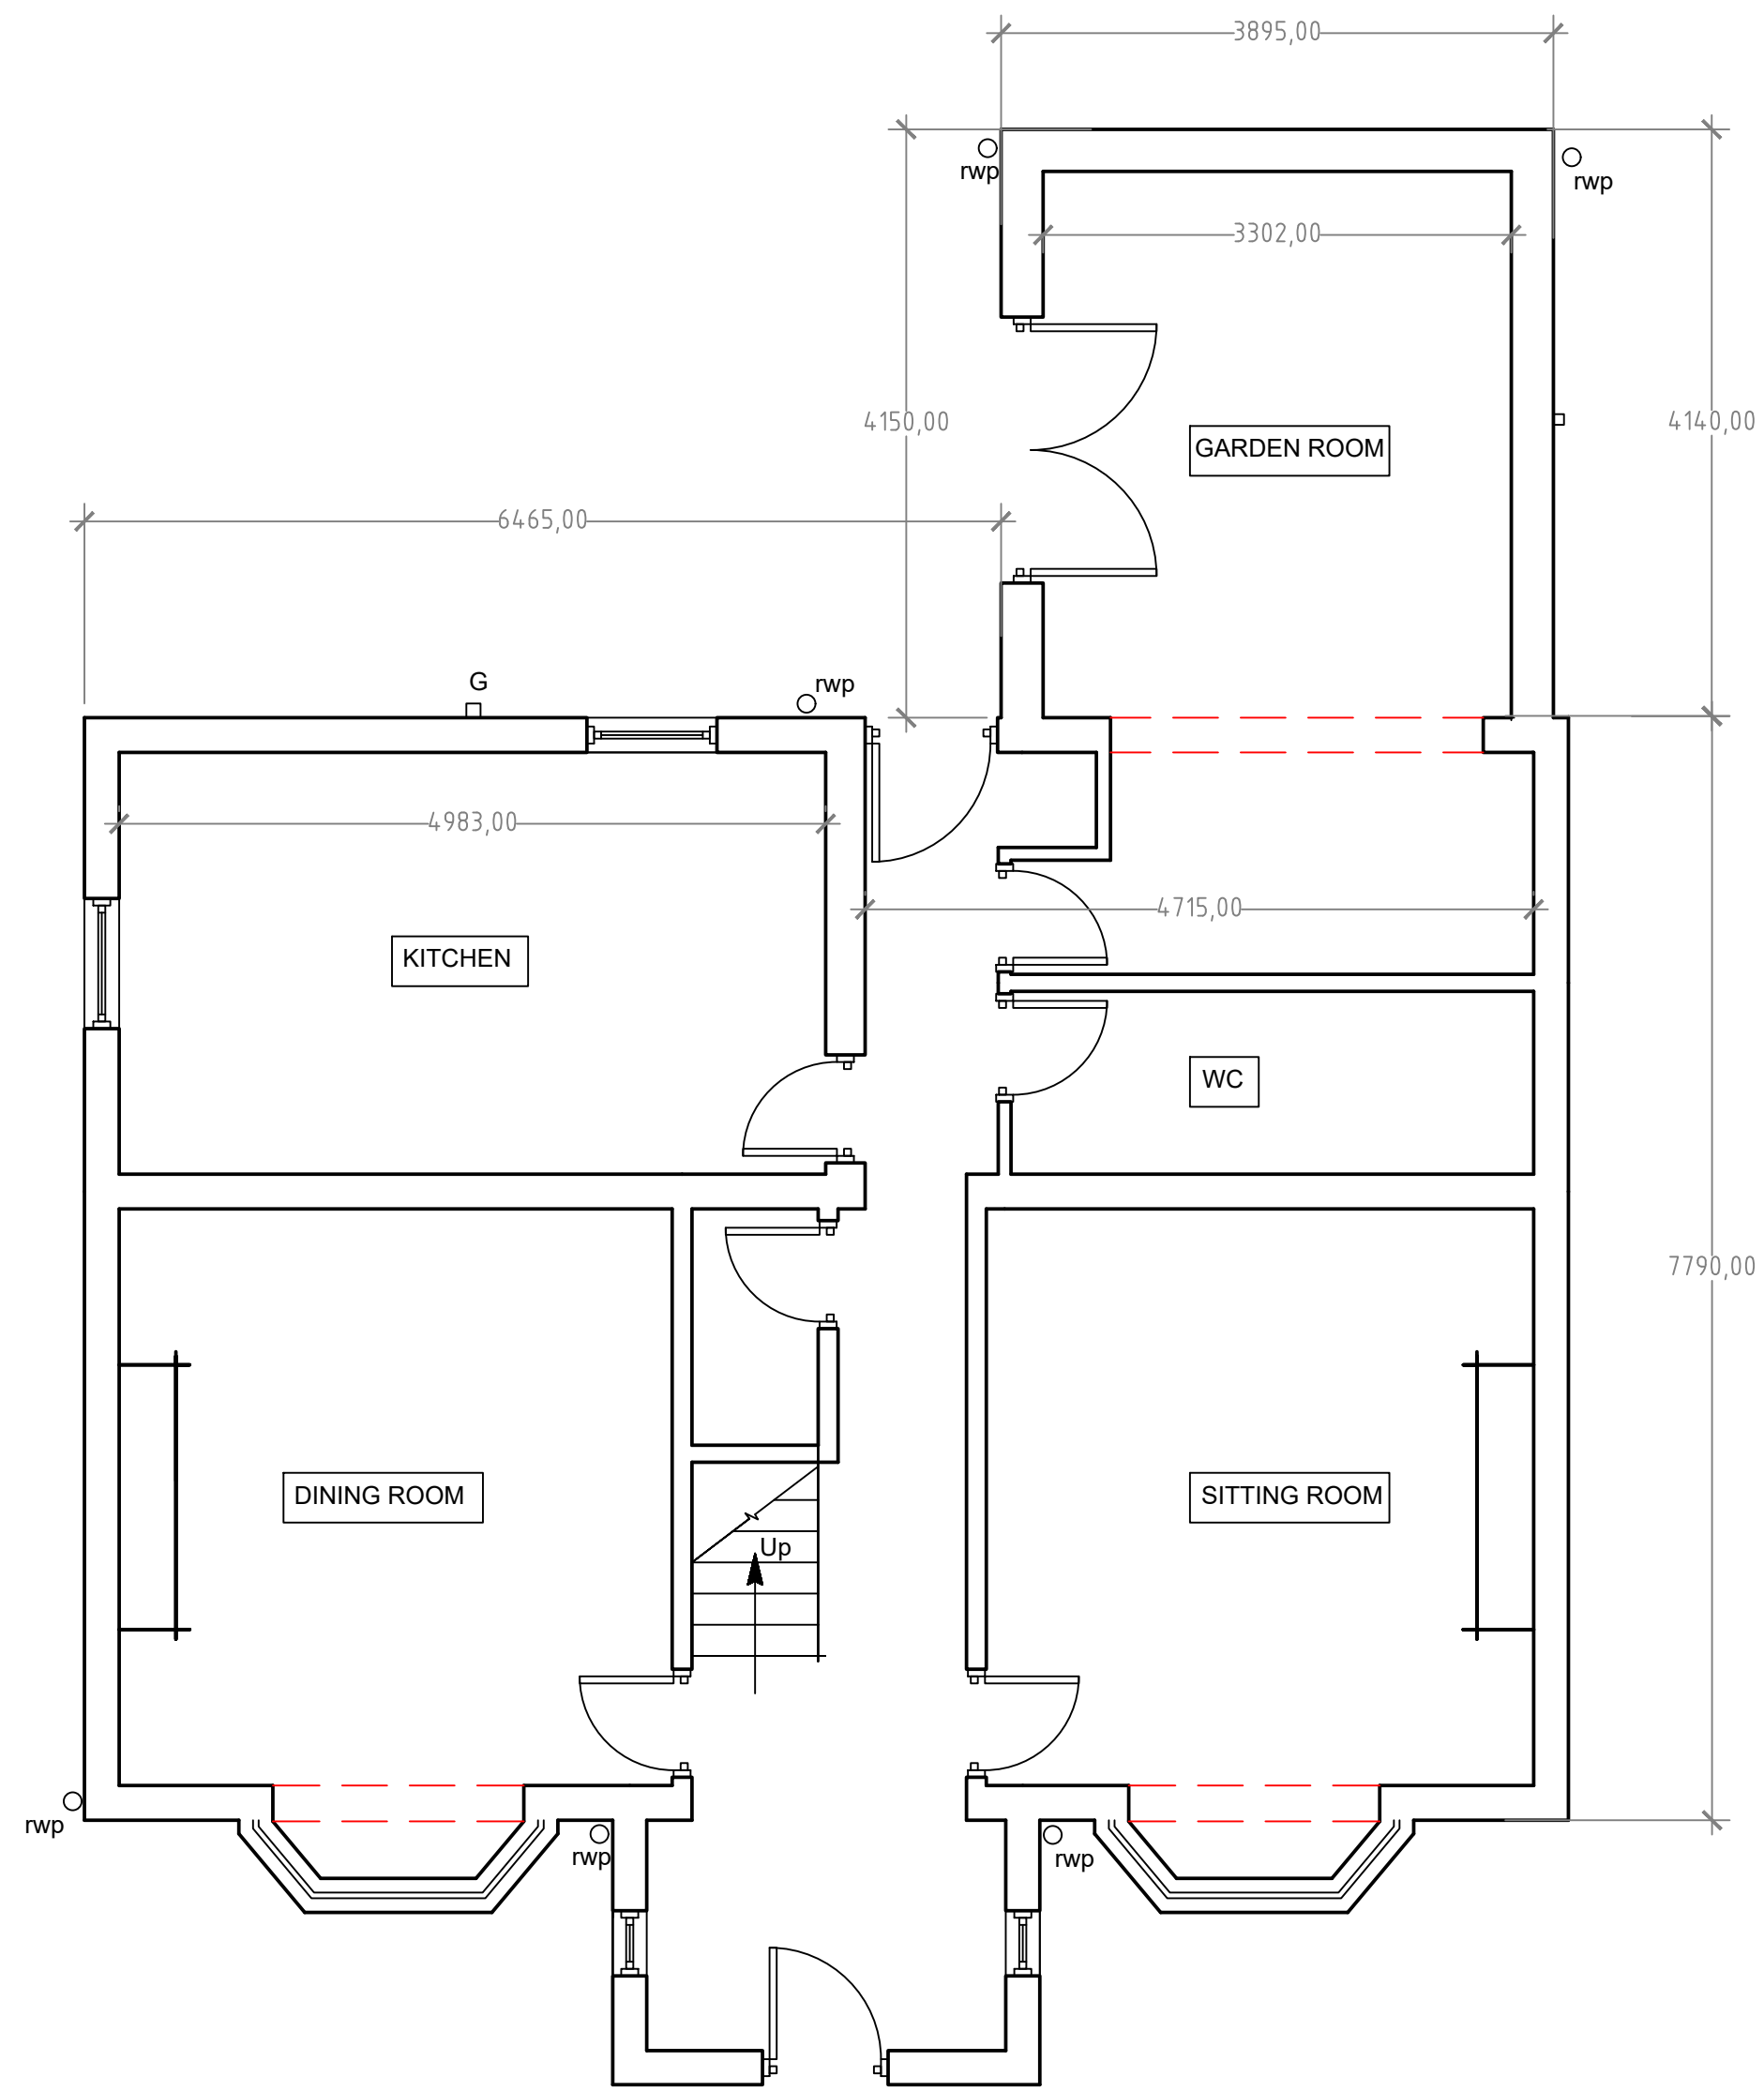

EXISTING GROUND FLOOR PLAN 1:50

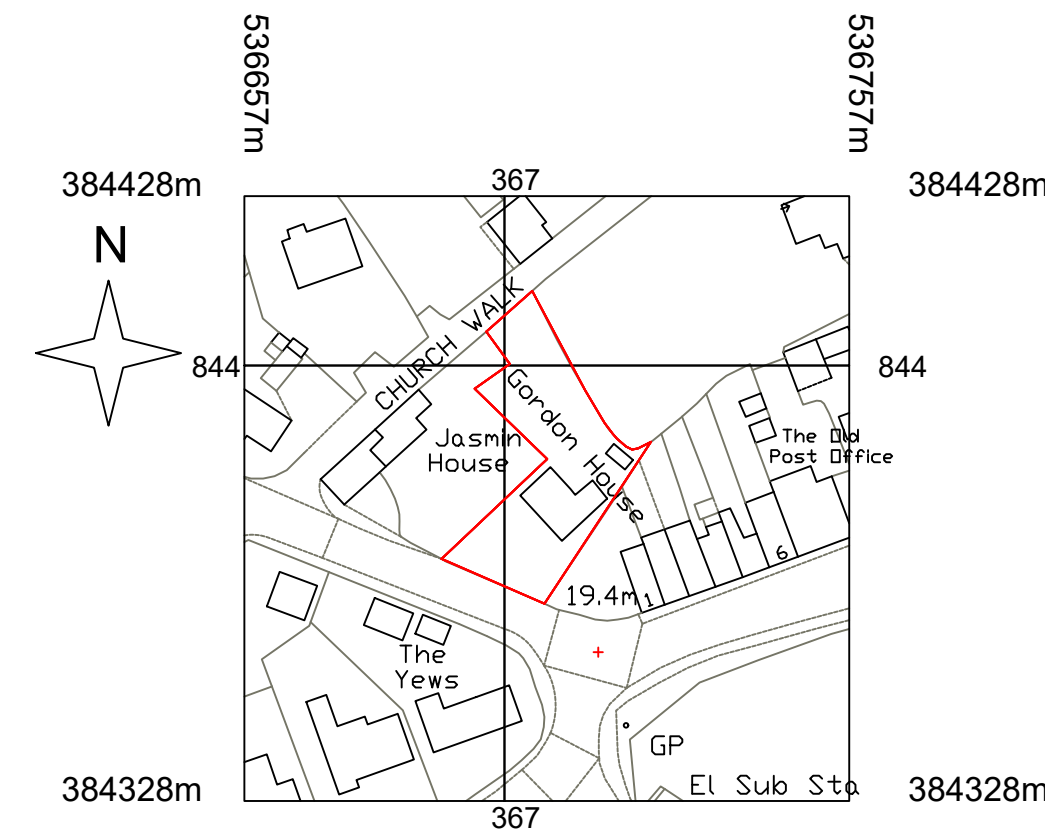

LOCATION PLAN
1:1250

© Crown copyright and database rights 2021 OS 100035409
Reproduction in whole or in part is prohibited
without the permission of Ordnance Survey.
20 0 20 40 60 80 100
Metres



Design Services Ltd

O: 01507 328728
M: 07770 415123
e: gavin@gdfdesignservices.co.uk

PROJECT TITLE
Green Dot Cottage
Station Road
Legbourne
LN11 8LH

DRAWING TITLE
Existing Layouts, Elevations and Location
Plan

SCALE
Varies

DATE
March 2021

DRAWN BY
GCF

CHECKED BY

DRWG. NO.
GF/NM/AB/001 -21

REV.