




2. All sizes to be checked on site prior to construction.
3. This drawing is the copyright of the author.

SITE BOUNDARY - 1.31 Ac / 0.53 Hect

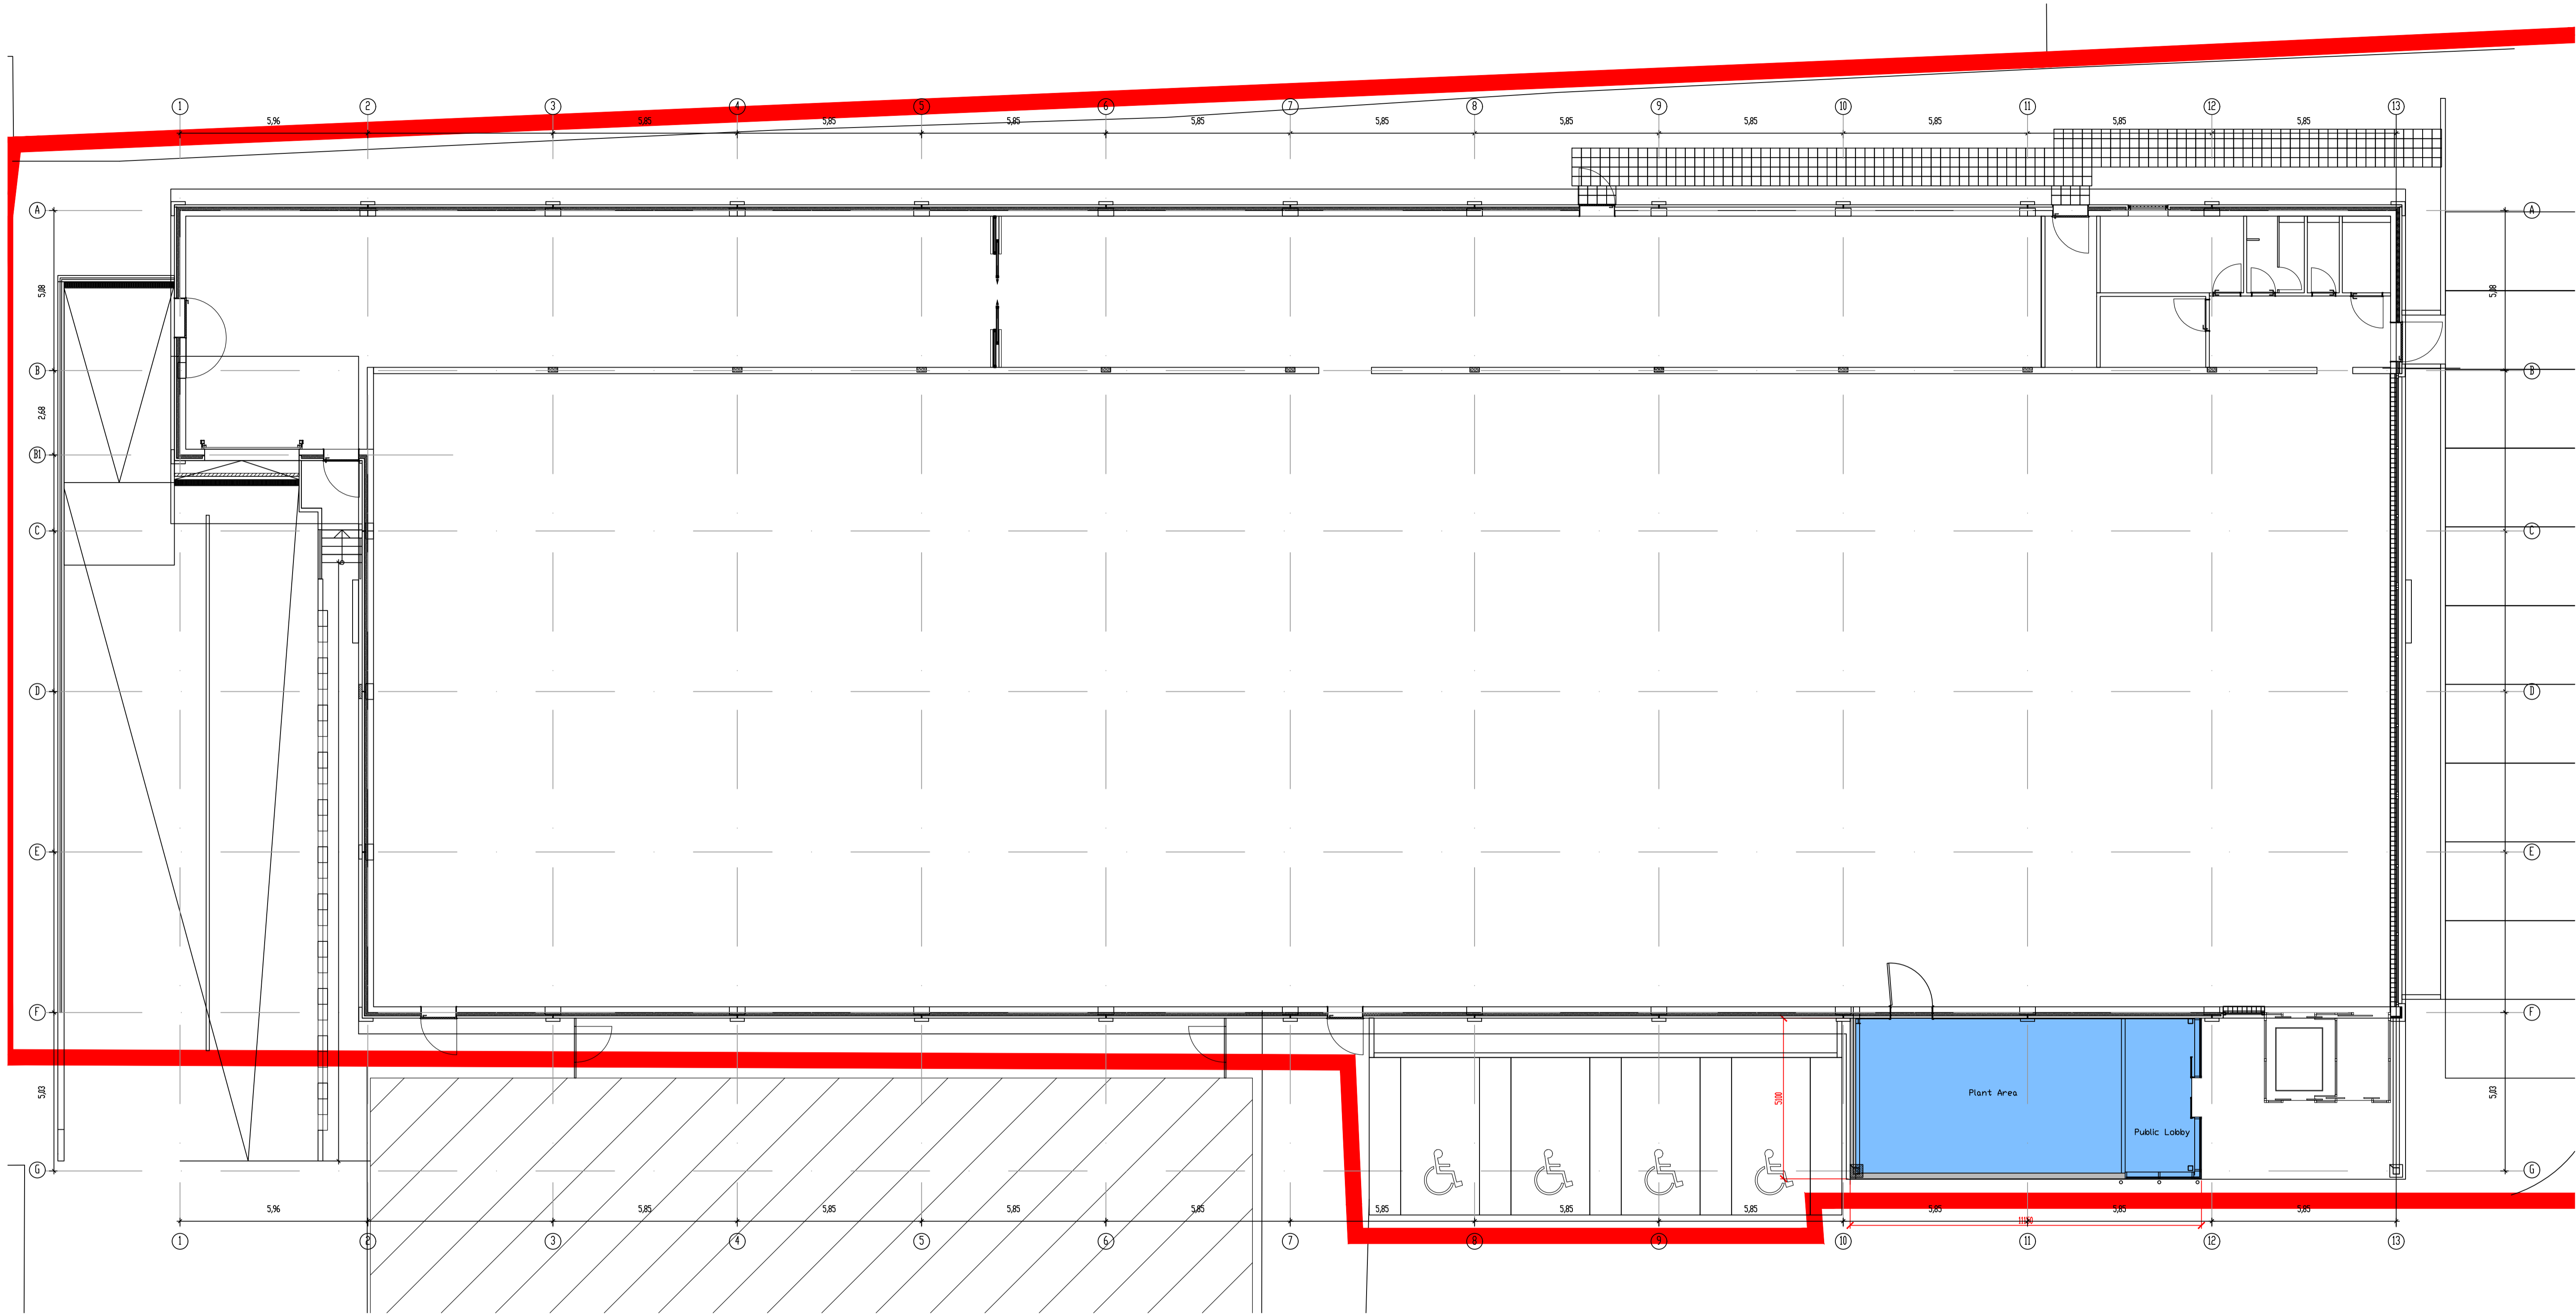

PROPOSED FLOOR PLAN | 1:100

smith design associates
www.smithdesign.co.uk

Chartered Architects
16 Lynedoch Crescent, Glasgow G3 6EQ
client Lidl GmbH UK

project Proposed Retail Unit Extension
Harbour Road, FRASERBURGH

drawing Proposed Floor Plan original size A1

scale 1:100 drawn RP

date 14.01.21 checked -

status PLANNING passed -

job no. drawing no. revision
G2910-51 AL(0)014 P1

