


1. Do not scale this drawing for construction purposes.
 2. All sizes to be checked on site prior to construction.
 3. This drawing is the copyright of the author.


0m 1 2 3 4 5 6 7 8 9 10




1:100

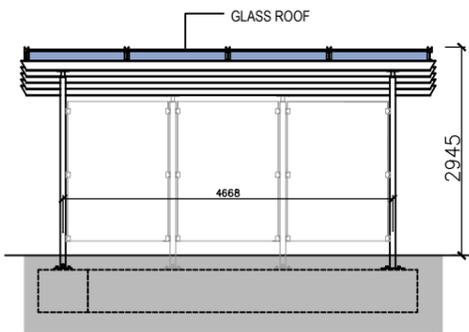


Front Elevation | 1:100

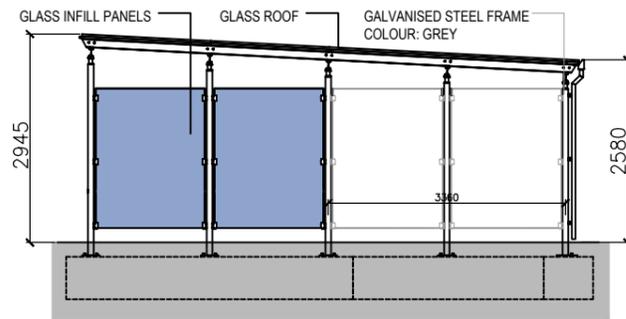


Side Elevation (DDA trolley access) | 1:100

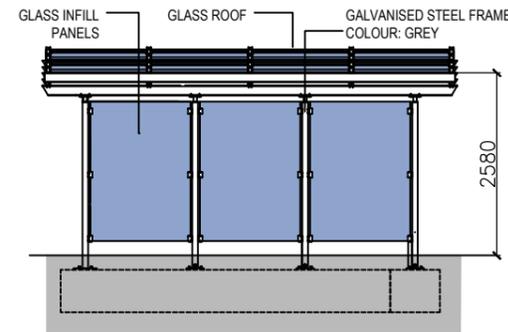

Rear Elevation | 1:100

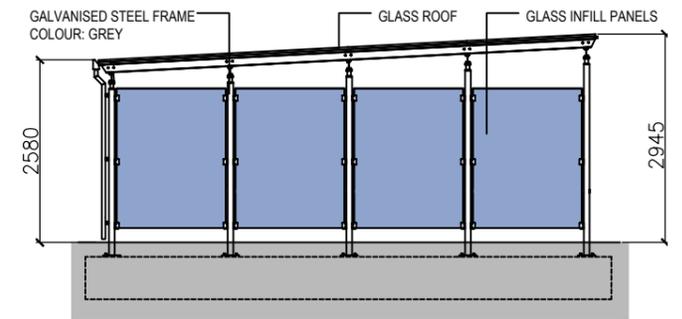


Side Elevation | 1:100

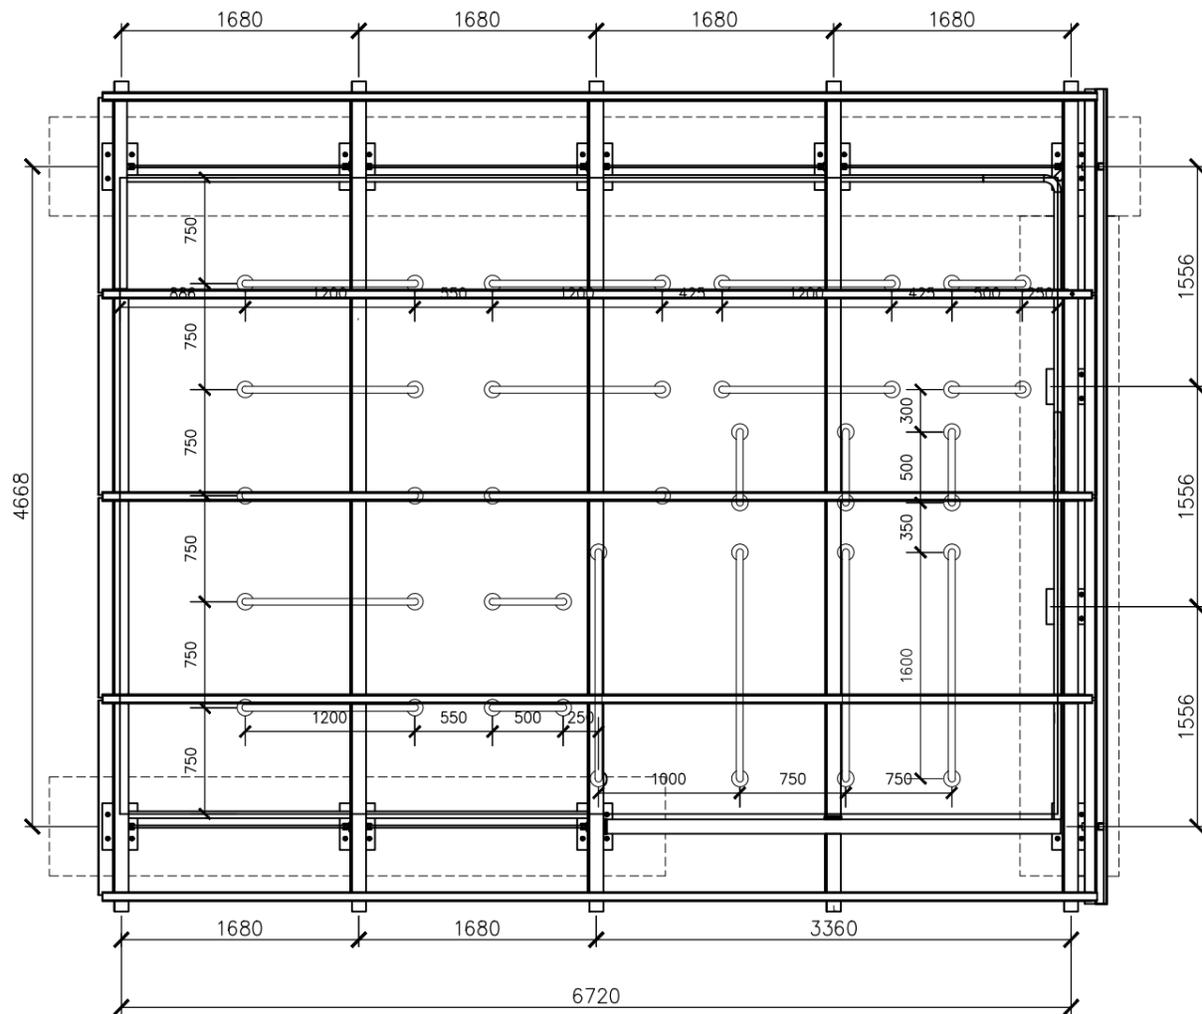


PLAN | 1:50

0m 0.5 1 2 3 4 5

 

1:50

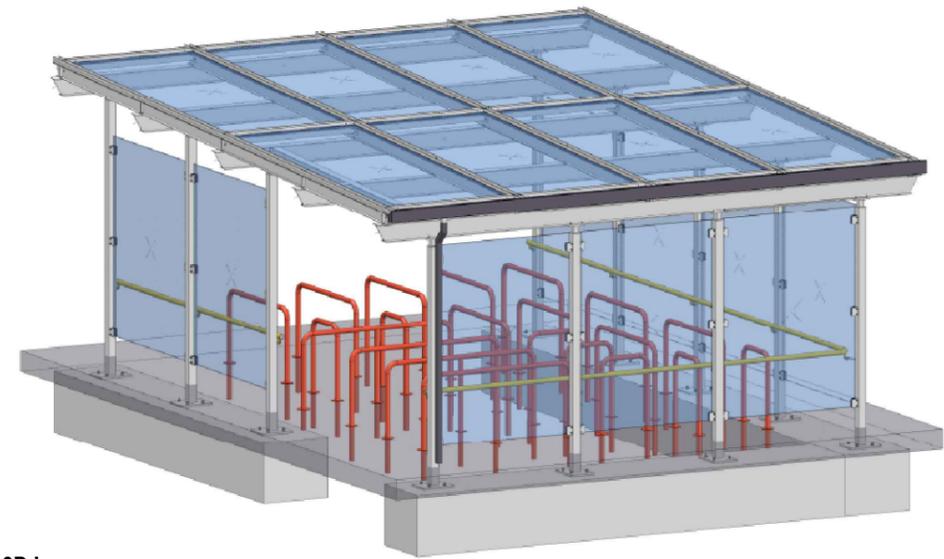

3D Image

smith design associates

Glasgow Leatherhead Dumfries
 16 Lynedoch Crescent, Glasgow G3 6EQ
 glasgow@smithdesign.co.uk
 client Lidl GmbH

project Alterations to Foodstore

drawing Trolley Shelter - Right hand model (left hand mirror image) original size A3

scale 1:50 / 1:100 drawn PJM

date 23.02.21 checked

status PLANNING passed

job no. G2910 drawing no. AL(9)001 revision -