


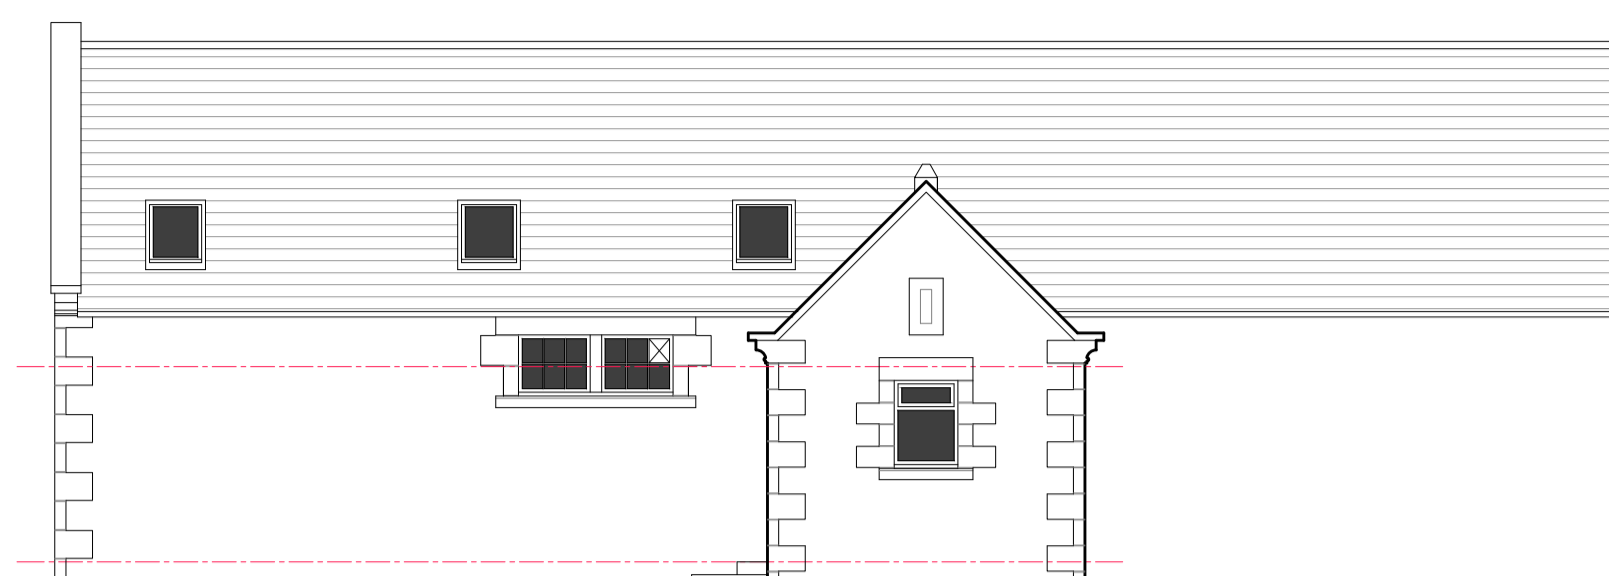


EXISTING SOUTH ELEVATION 1:100 @ A1




EXISTING WEST ELEVATION 1:100 @ A1




EXISTING EAST ELEVATION 1:100 @ A1

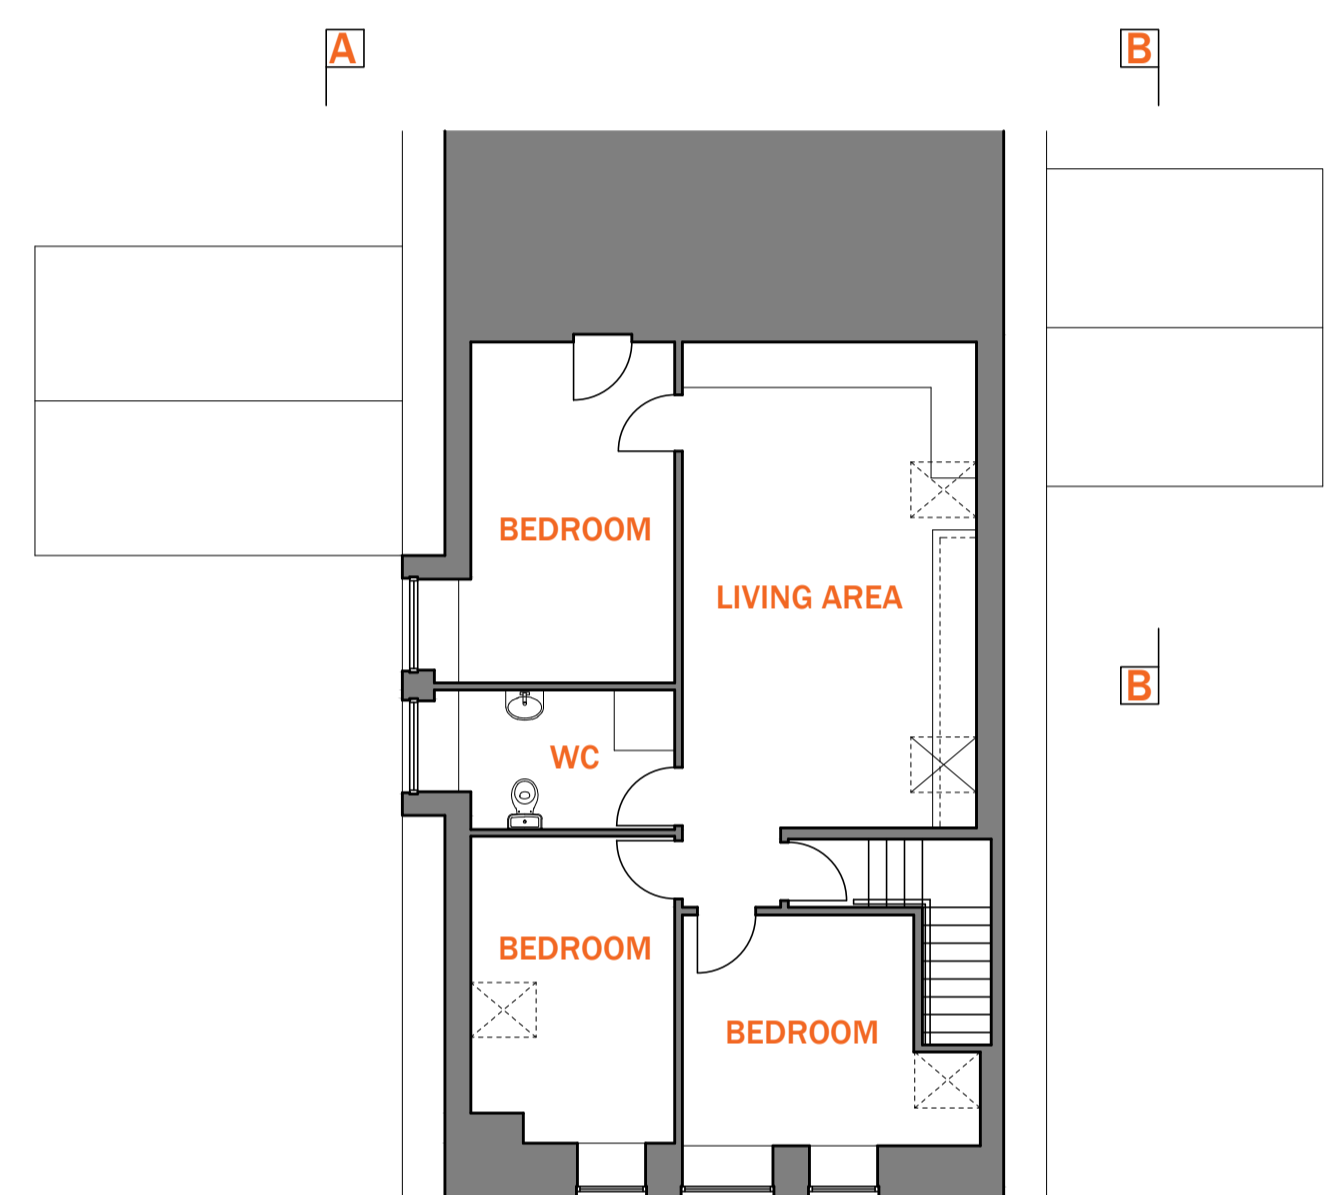


EXISTING FIRST FLOOR PLAN 1:100 @ A1

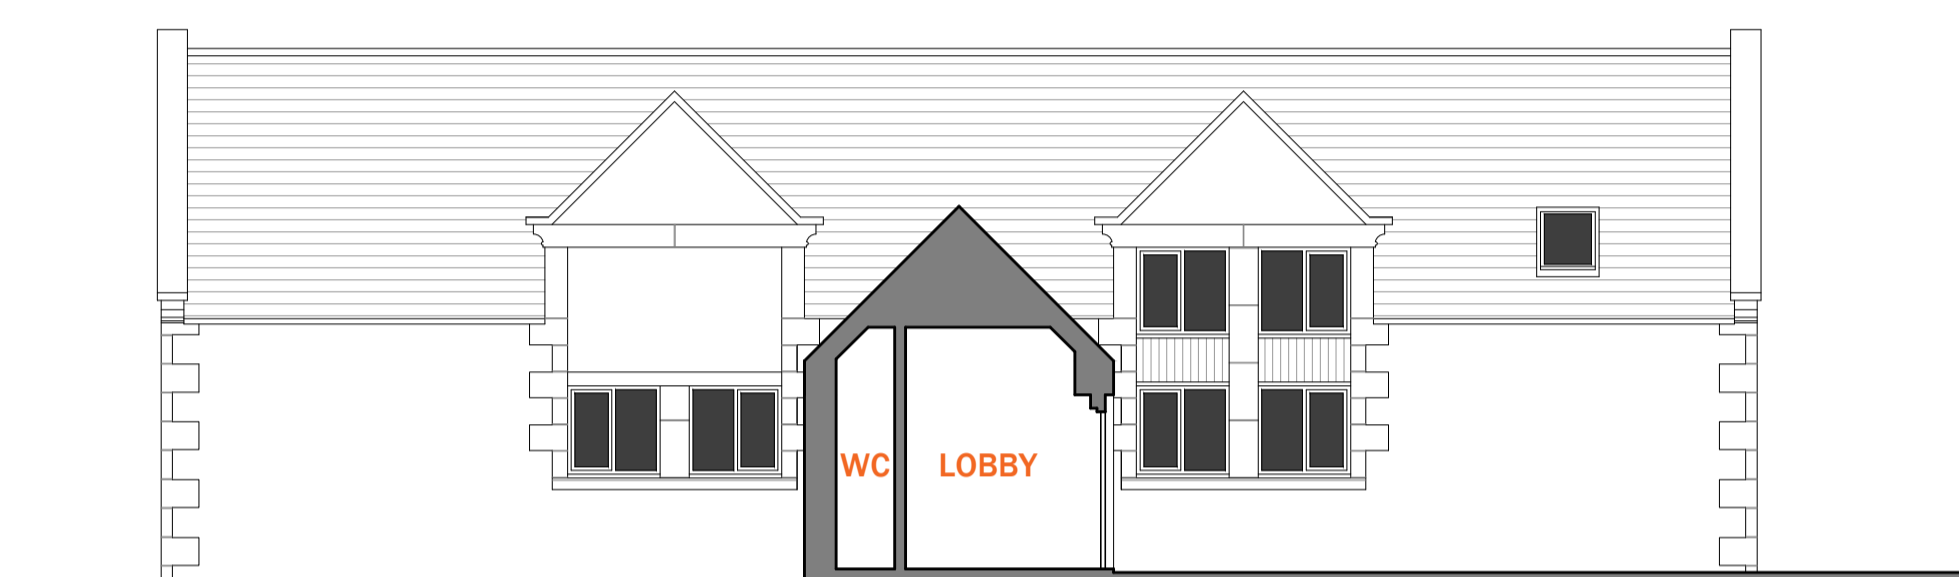


SECTION A-A 1:100 @ A1

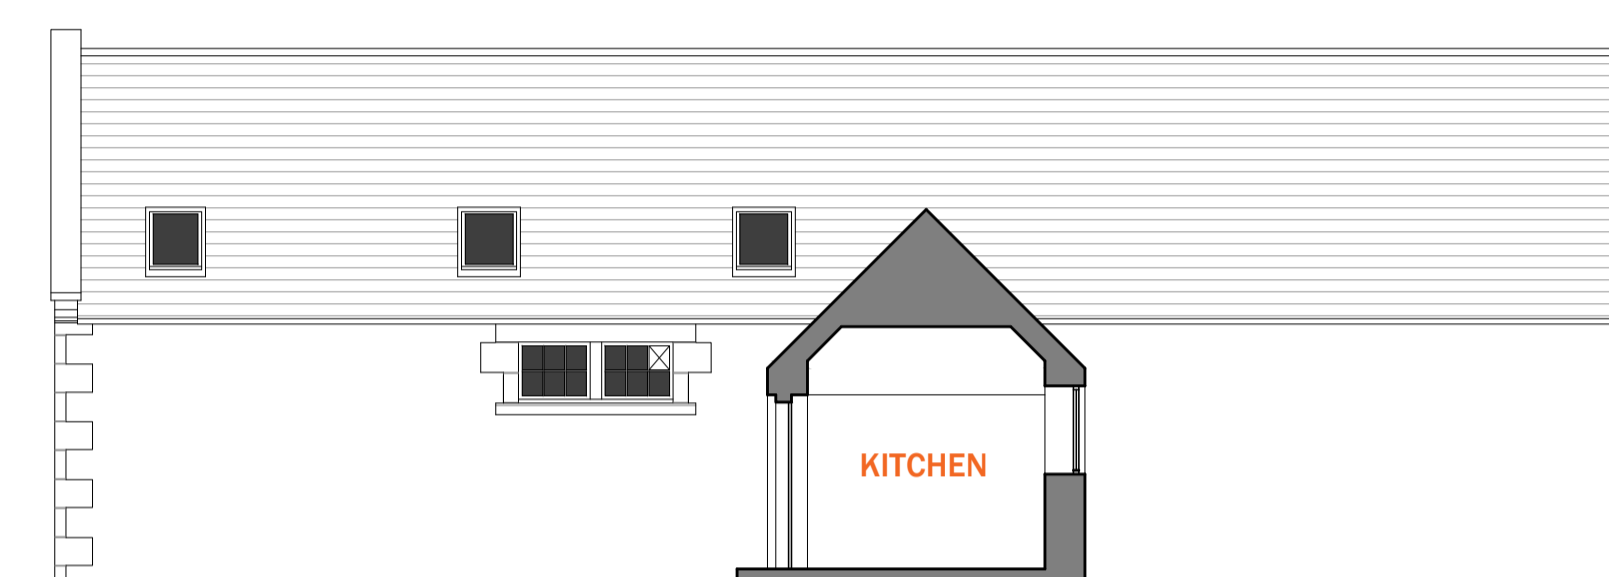


SECTION B-B 1:100 @ A1

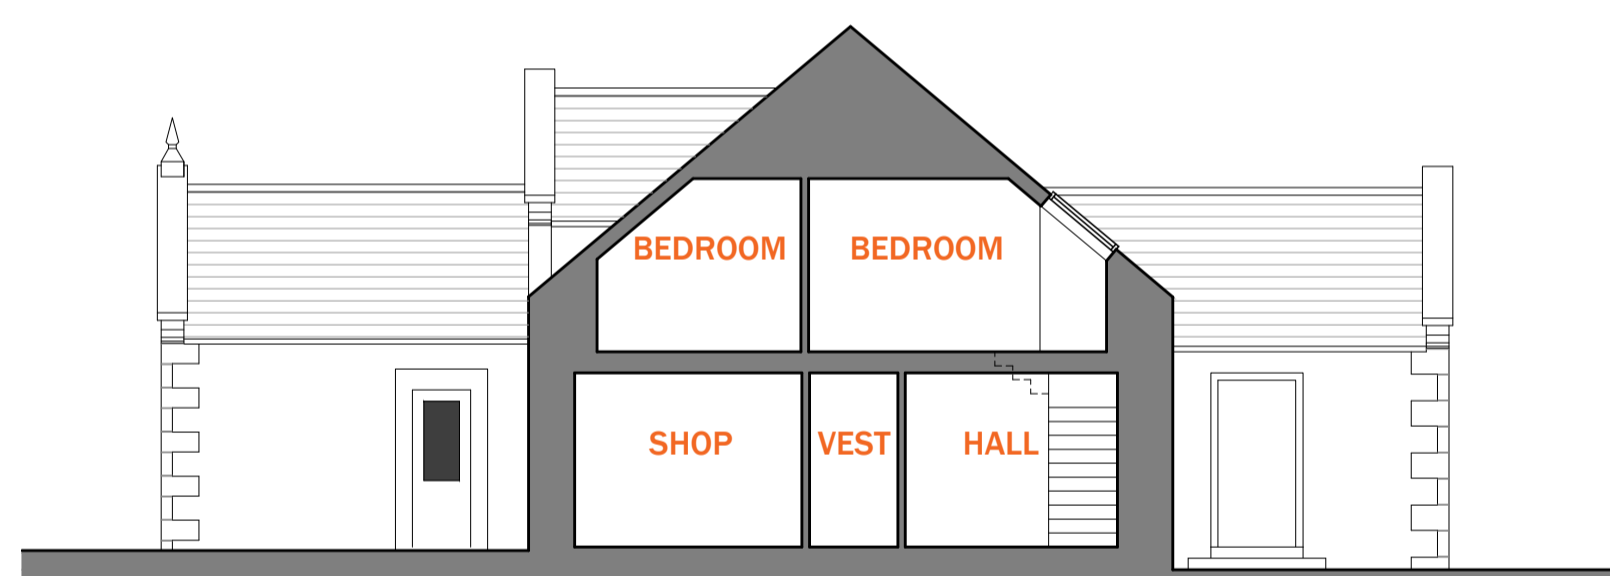


SECTION C-C 1:100 @ A1

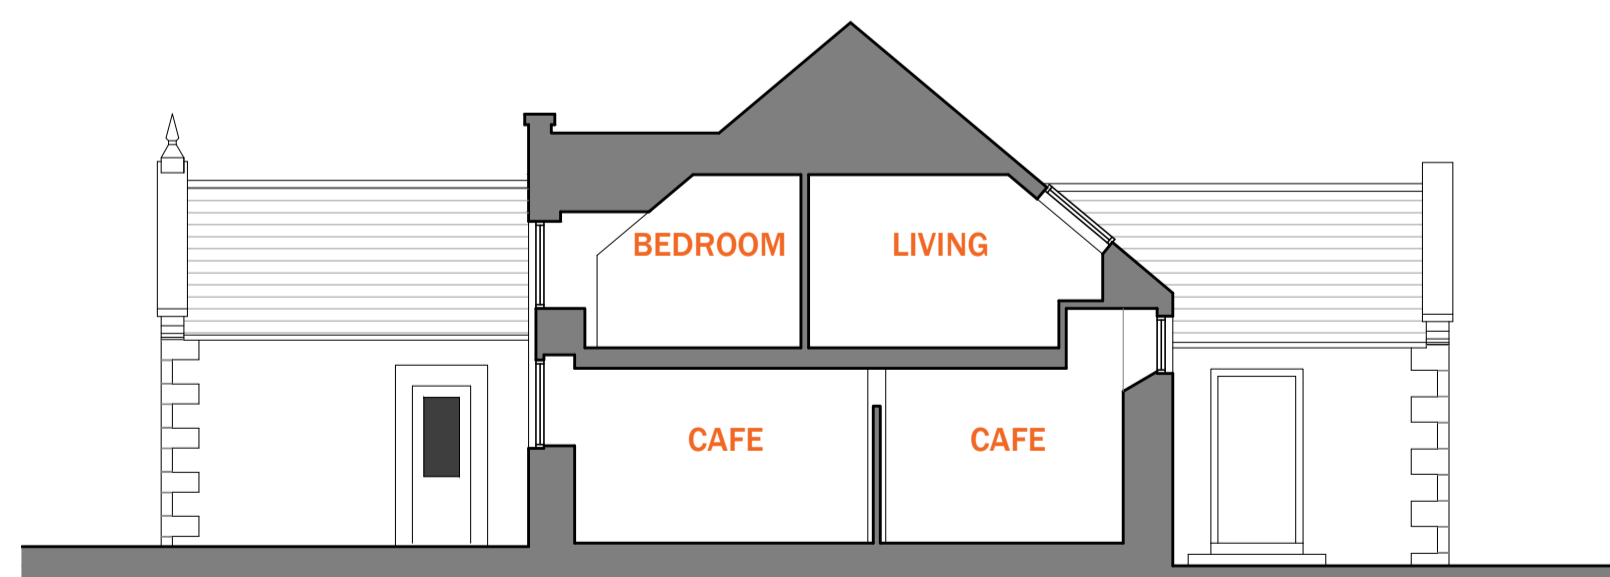

SECTION D-D 1:100 @ A1

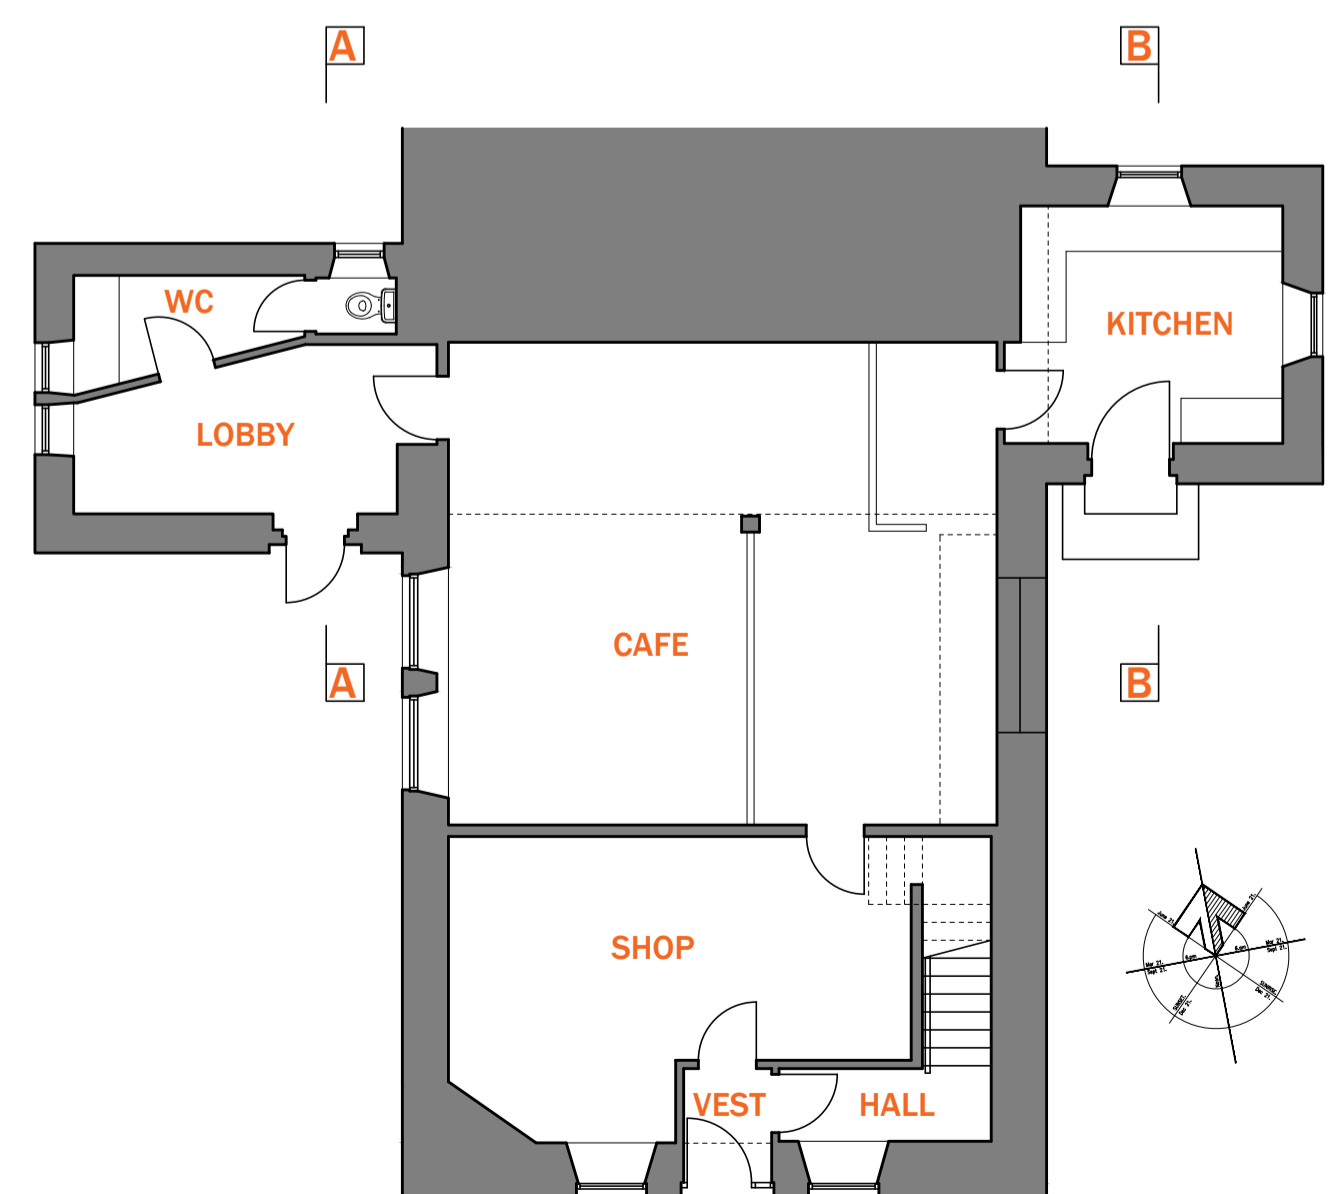

EXISTING GROUND FLOOR PLAN 1:100 @ A1

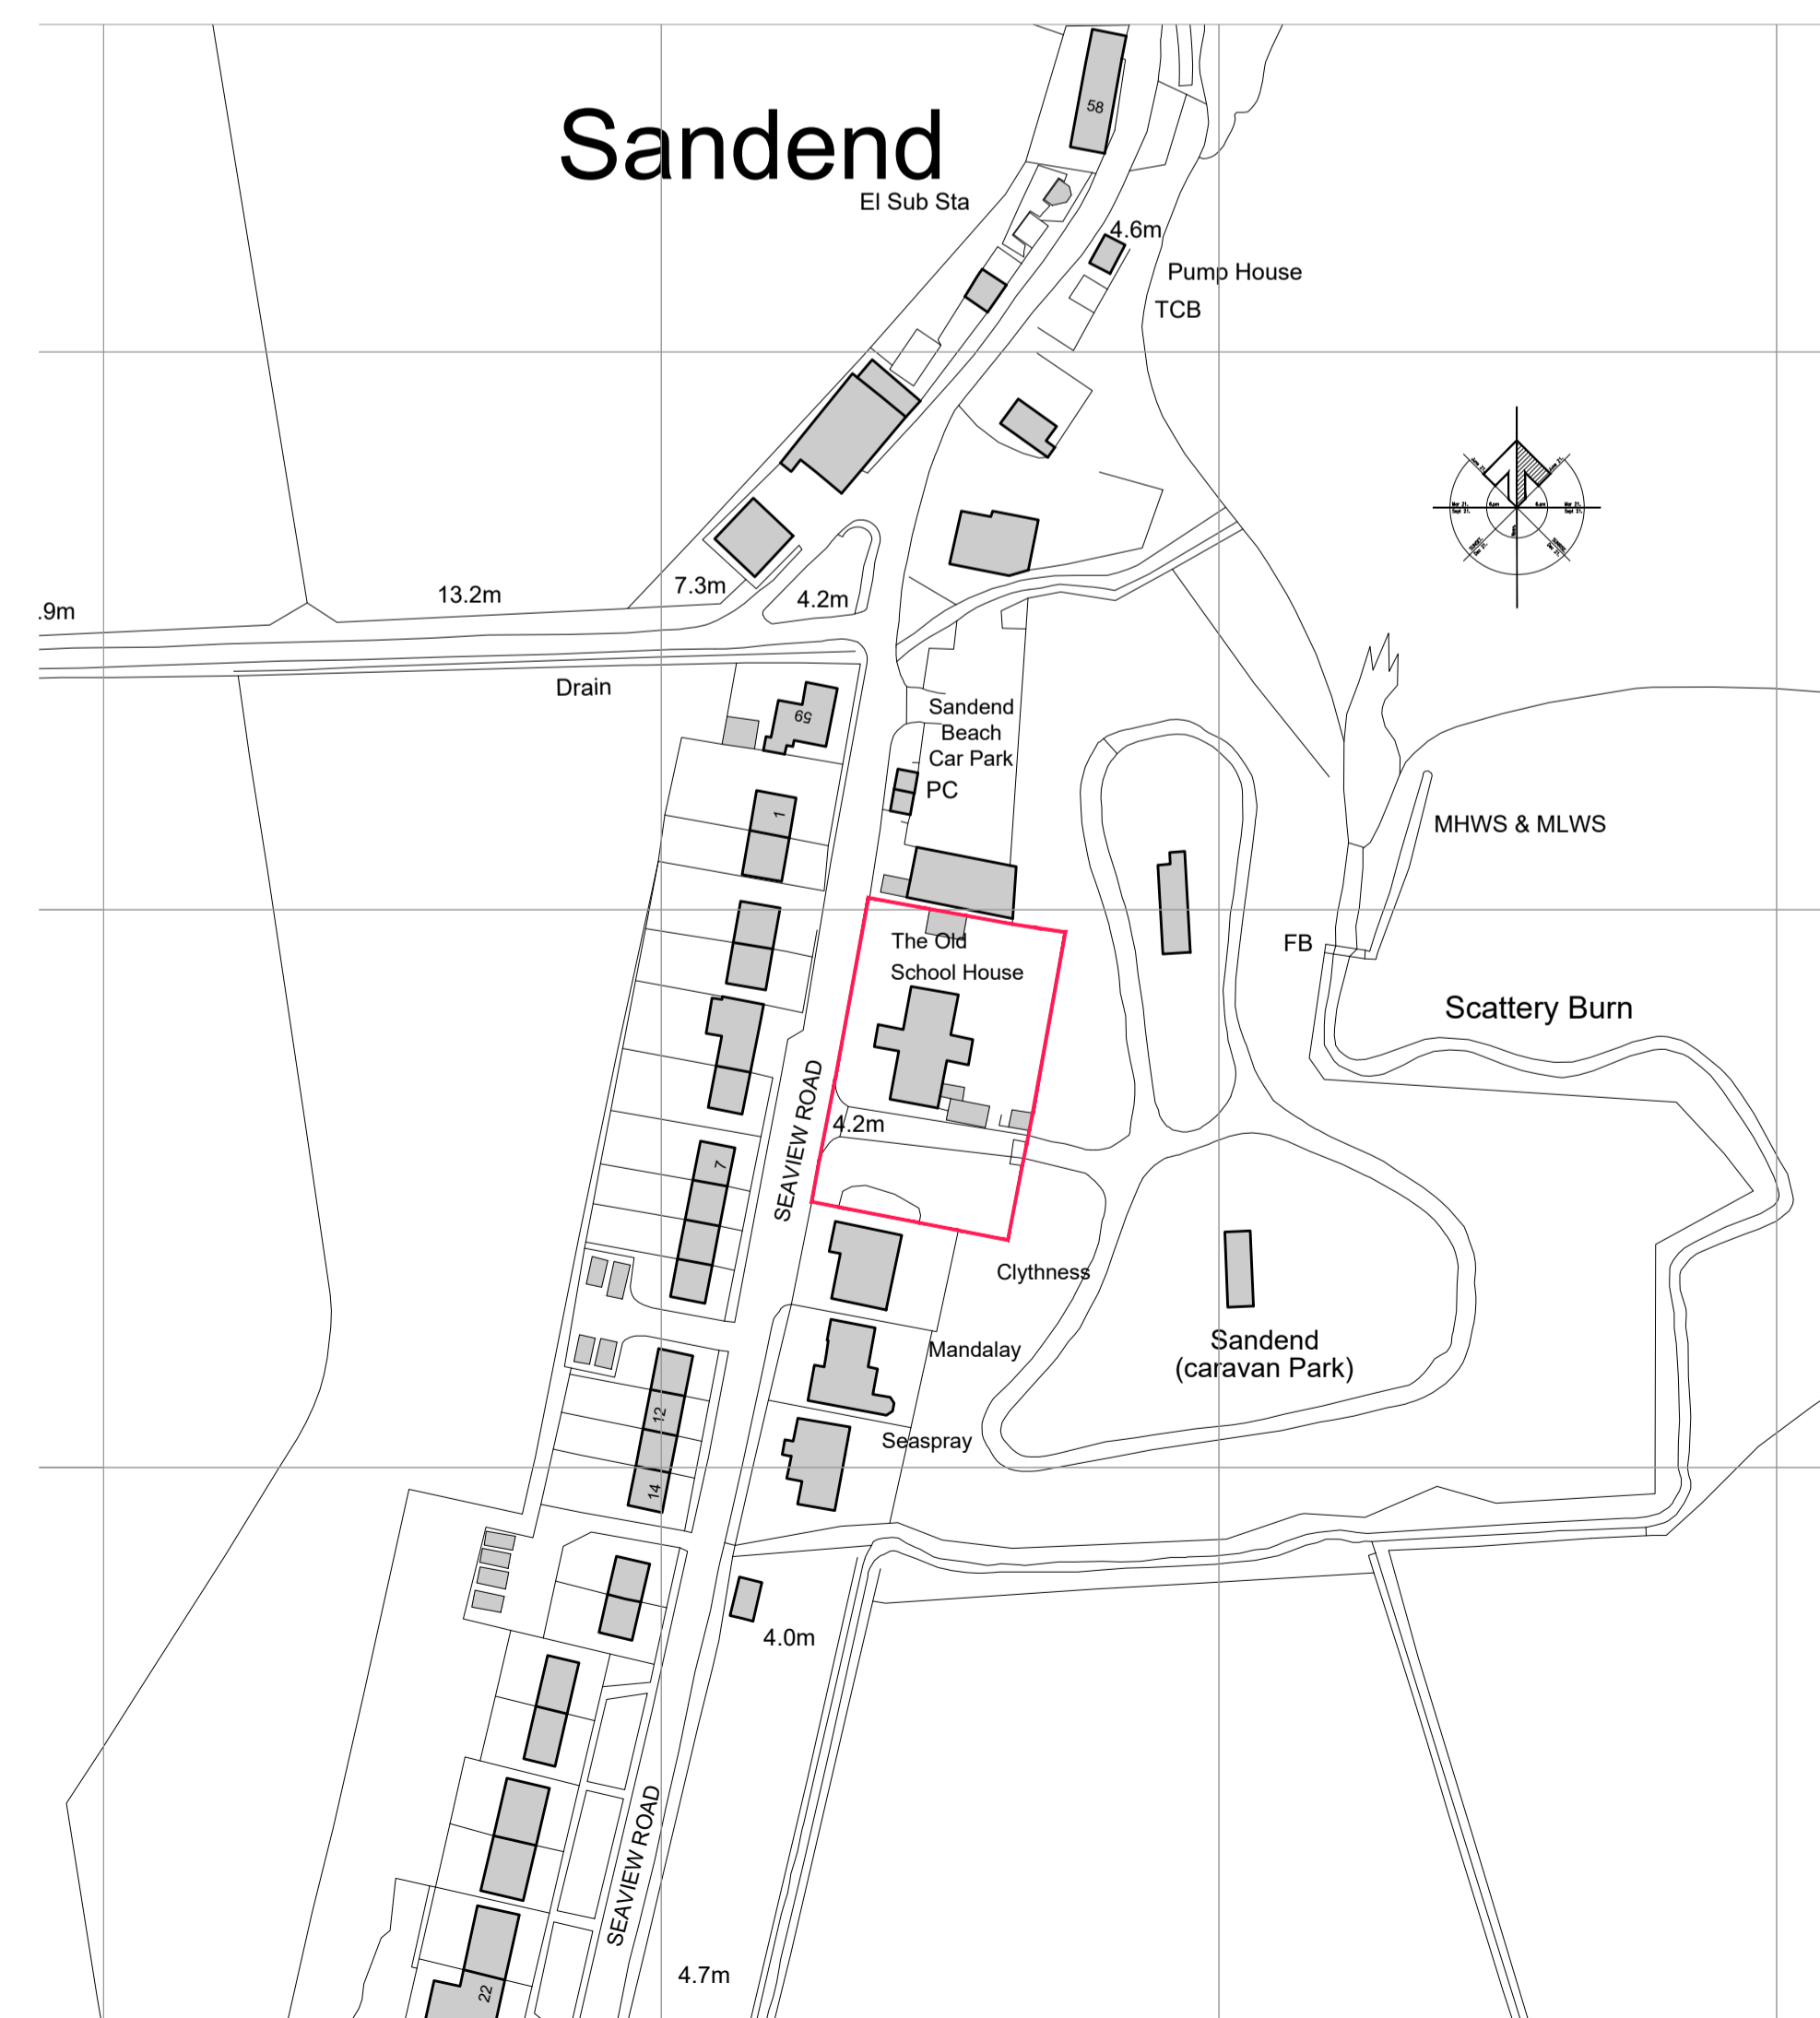

LOCATION PLAN 1:1250 @ A1

Rev A  
 Location Plan Notes updated  
 06/12/2020 BR

**PROJECT DETAILS**  
 ALTERATIONS TO  
 THE OLD SCHOOL HOUSE  
 SANDEND

MS J ANDERSON

**DRAWING DETAILS**

Drawing Title: SURVEY  
 Drawing No: 783-01 A Scale: as shown  
 Date: 03 12 2020 Drawn By: BR



8 North Street, Inverurie  
 Aberdeenshire  
 AB51 4QR

T: 01467 268744  
 E: ross@rjmarchitecturaldesign.com  
 W: www.rjmarchitecturaldesign.com