




PROPOSED SOUTH ELEVATION SHOWING CANOPY 1:100 @ A1



PROPOSED WEST SHOWING CANOPY AND TRELLIS 1:100 @ A1

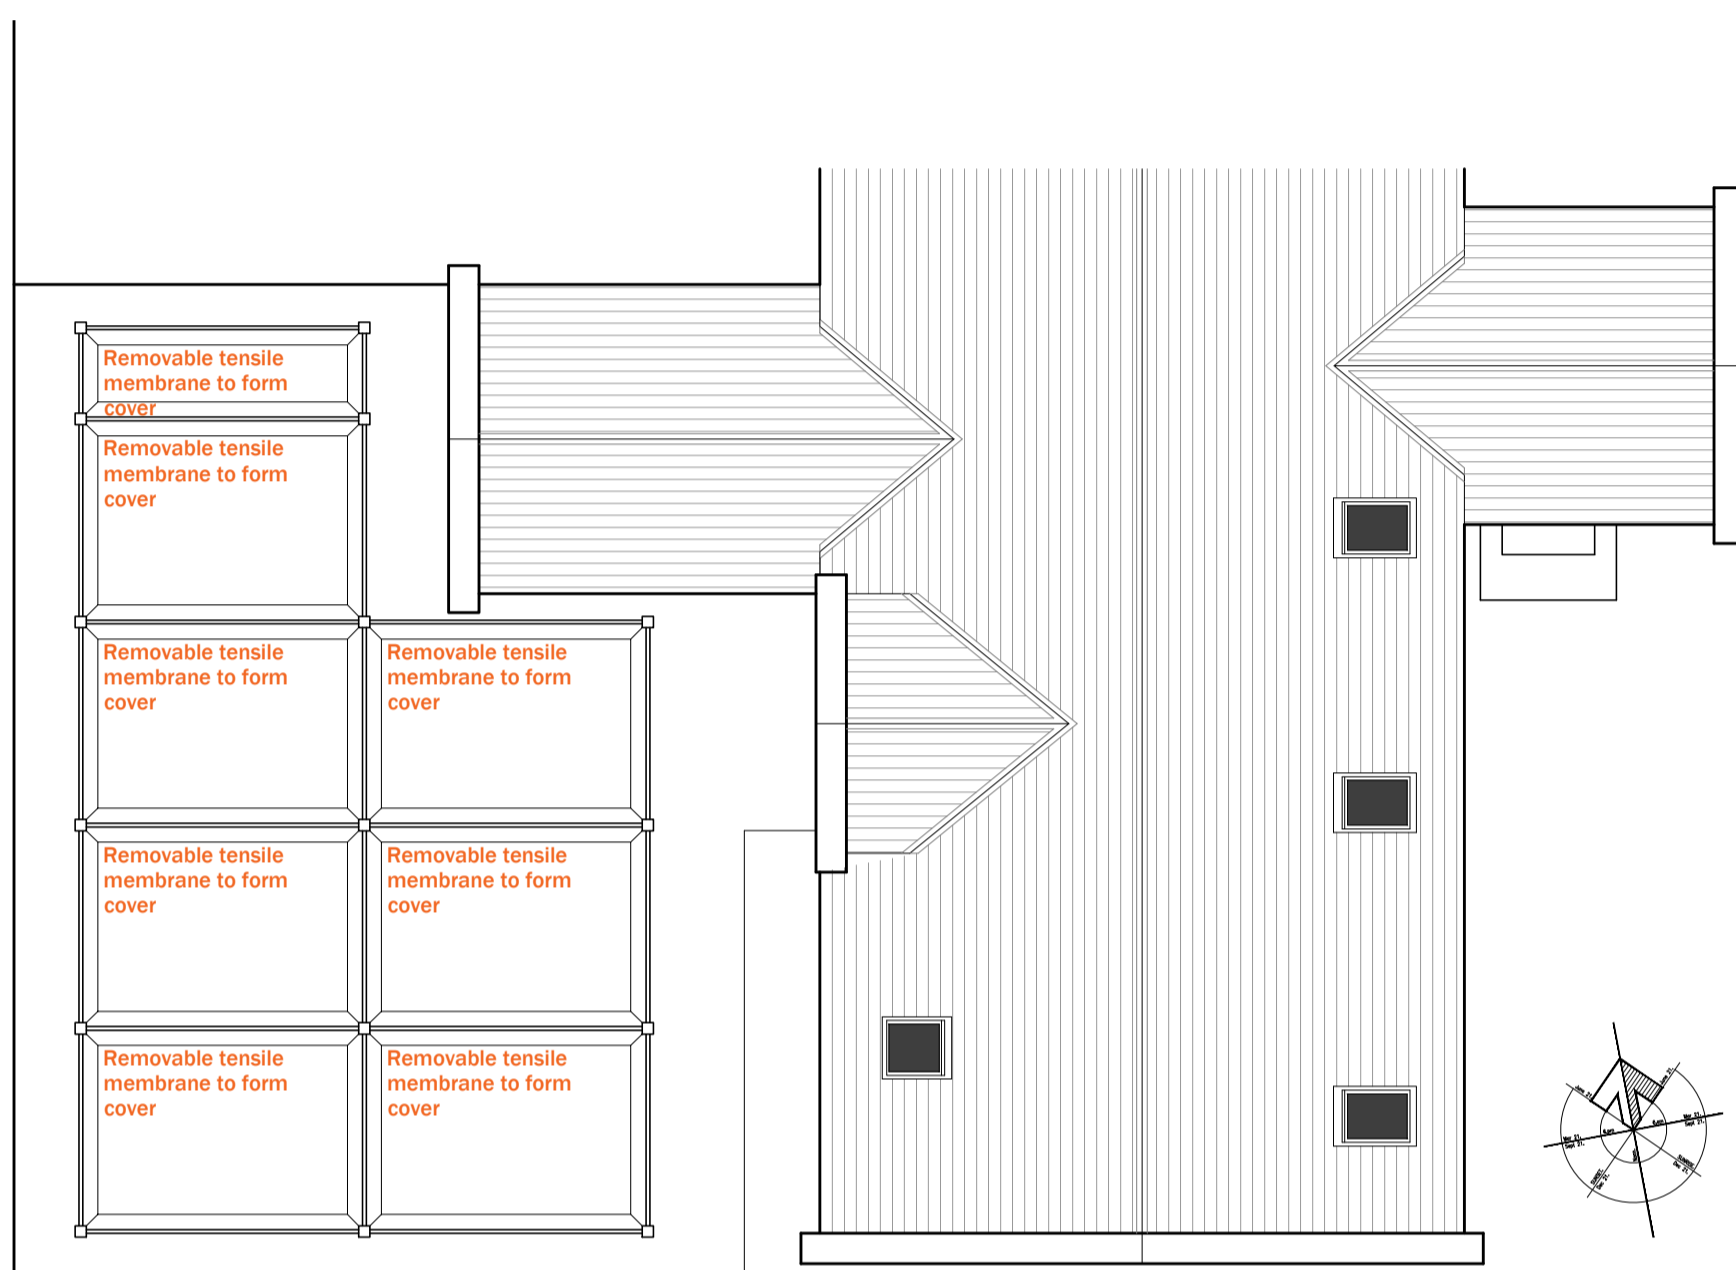

ROOF PLAN 1:100 @ A1



TYPICAL SURFBOARD RACK



EXTERNAL SHOWER

SHOWER SPECIFICATION
 COLOUR - BLACK (WITH SILVER STRIP)
 MATERIAL - UV - RESISTANT PVC
 PLAN SIZE - 160mm x 160mm
 HEIGHT - 1960mm

PROJECT DETAILS
 ALTERATIONS TO
 THE OLD SCHOOL HOUSE
 SANDEND

MS J ANDERSON

DRAWING DETAILS

Drawing Title: CANOPY ELEVATIONS AND DETAILS

Drawing No: 783-07 Scale: as shown

Date: 30 03 2021 Drawn By: BR



8 North Street, Inverurie
 Aberdeenshire
 AB51 4QR

T: 01467 268744
 E: ross@rjmarchitecturaldesign.com
 W: www.rjmarchitecturaldesign.com