

SCALE BAR 1:100

to existing access

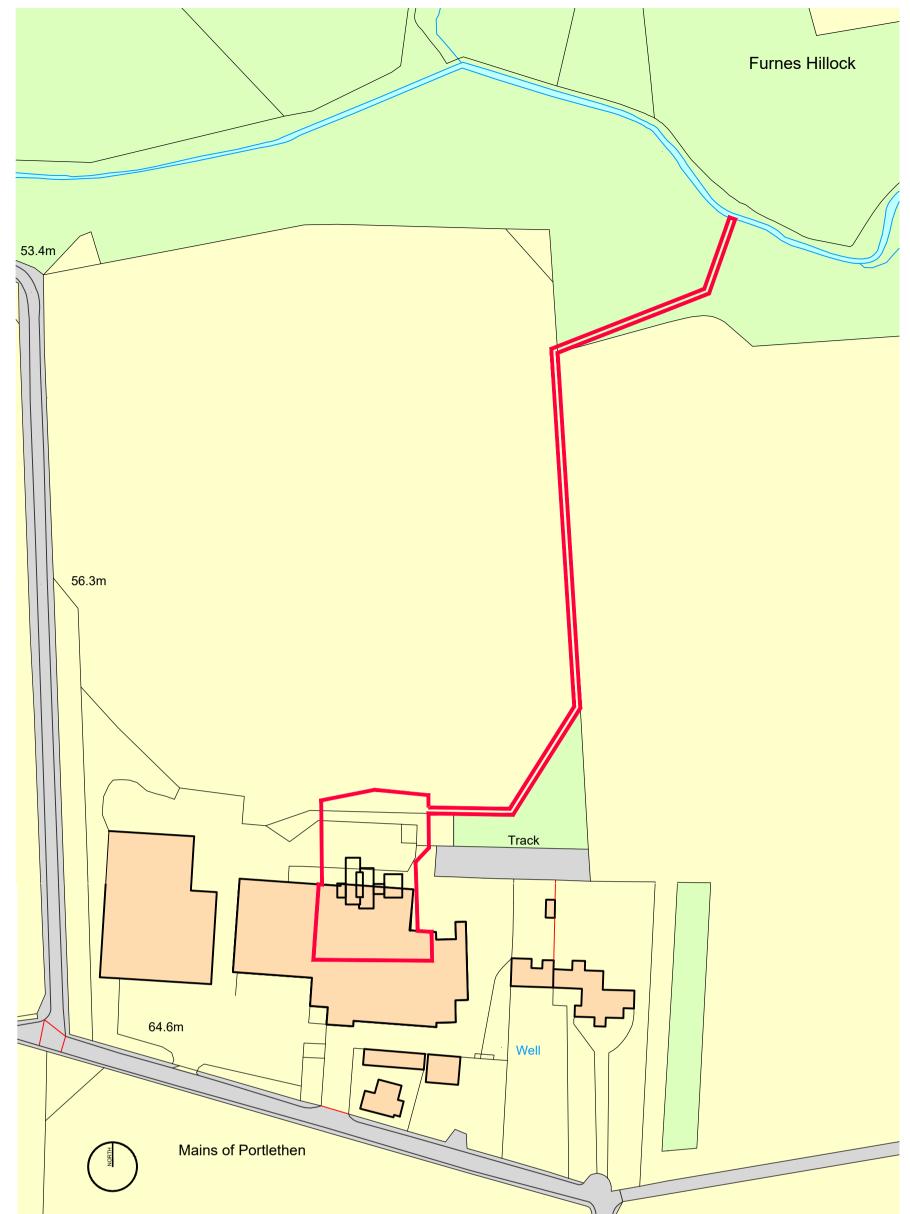

SITE LOCATION PLAN AS PROPOSED 1:1250 on A1

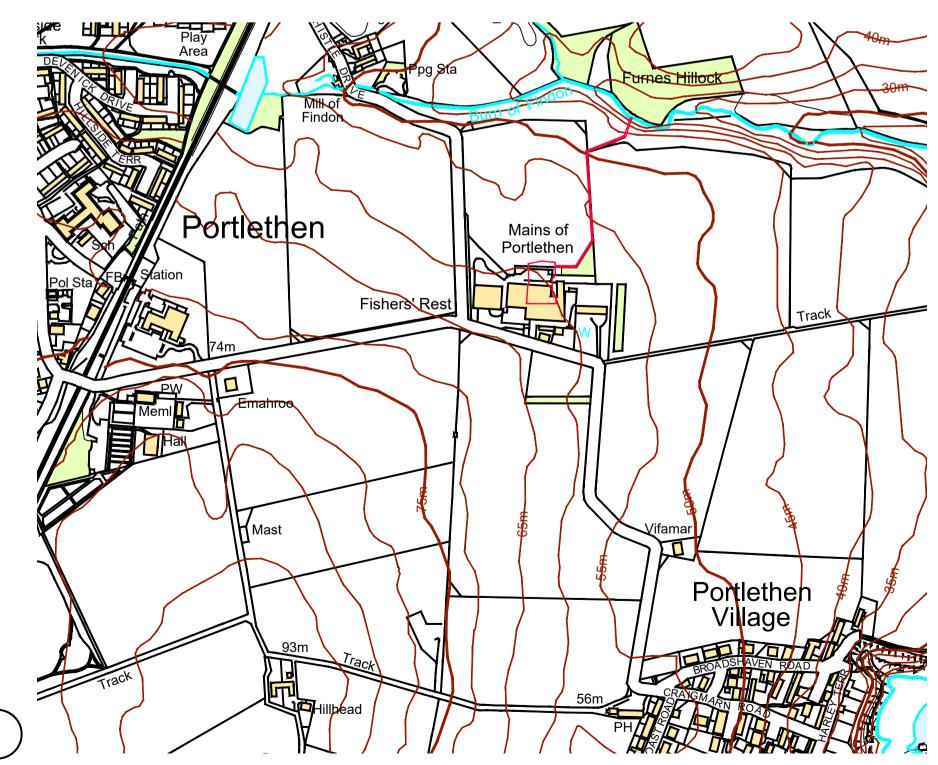

SITE LOCATION PLAN AS PROPOSED 1:5000 on A1

- The contractor is responsible for checking dimensions, tolerances and references. Verify any discrepancies with the Architect before proceeding with the works.
 Where an item is covered by drawings to different scales the larger scale drawing is to be worked to.
 Do not scale drawing. Figured dimensions to be worked to in all cases.
 This document must not be used for any other purpose other than that for which it was prepared. Hyve Architects Ltd shall not be liable for the consequences of any use of any information or designs prepared except for the purposes for which they were provided.
 This drawing is copyright of Hyve Architects Ltd. No information or designs may be reproduced or transmitted in any form or by any means without prior written permission of Hyve Architects Ltd.

02.04.21 A Levels and site section lines added. I:5000 scale location plan added. (nkr)

date rev revision/author/checker

purpose of issue	
Planning Application	
project	
Proposed New Dwelling	
Mains of Portlethen, Aberdeen	
drawing	
Location Plan	
Site Plan as Proposed	
drawing no	rev
A1595-03-01	A

HYVE	ARCHITECTS

drawn **AK**

scale 1:1250/1:100

checked NKR

March 21

Hyve Architects Ltd 68-72 Allardice Street . Stonehaven. AB39 2AA T:- 01569 763579 W:-www.hyvearch.co.uk Registered in Scotland No. 289669 Registered Address 9 Malcolms Mount, Stonehaven