
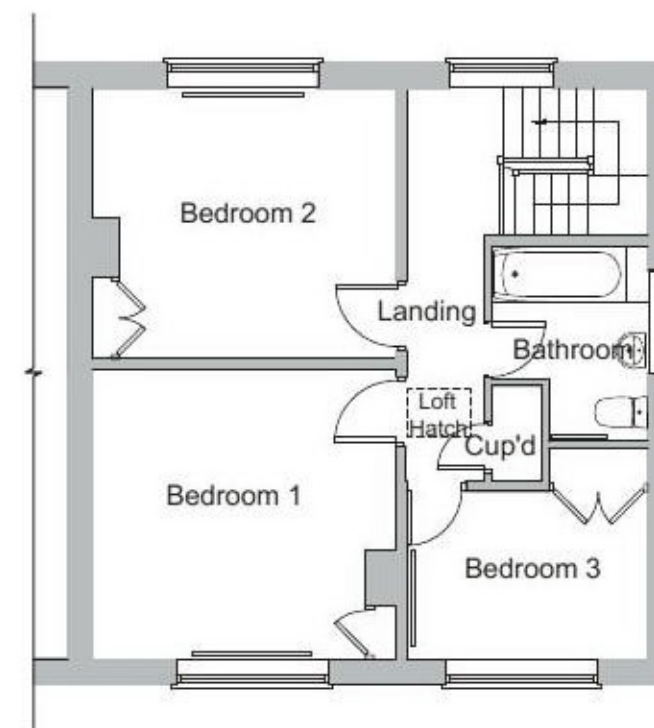


Existing Ground Floor Plan
Scale 1:100

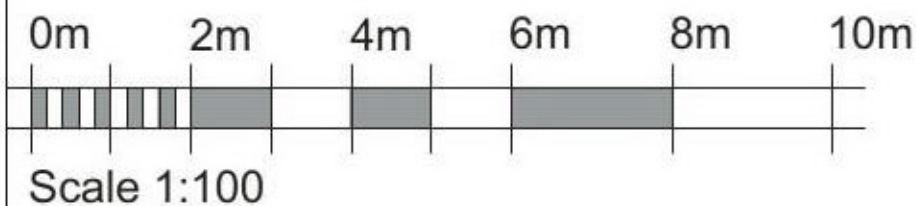

Existing First Floor Plan

PLANNING ISSUE
PLEASE NOTE
THESE DRAWINGS ARE FOR THE PURPOSE OF
PLANNING ONLY
THESE ARE NOT CONSTRUCTION DRAWINGS

blueprint
Architectural Design Ltd.

TITLE	Two Storey Side Extension for Mr & Mrs Howe 71 Victoria Road, Rushden, NN10 0AS		
DETAIL	Existing Plans		
SCALE	1:100	SHEET:	A3
DRAWN	KD	CHECKED	KLK
DATE	January 2021	ISSUE	PLANNING
		20-171-01	

CONTRACTORS MUST CHECK ALL DIMENSIONS ON SITE. ONLY FIGURED DIMENSIONS ARE TO BE WORKED FROM. DISCREPANCIES MUST BE REPORTED TO BLUEPRINT BEFORE PROCEEDING. © THIS DRAWING IS COPYRIGHT.