



# PROPOSED ELEVATIONS - SCALE 1:50

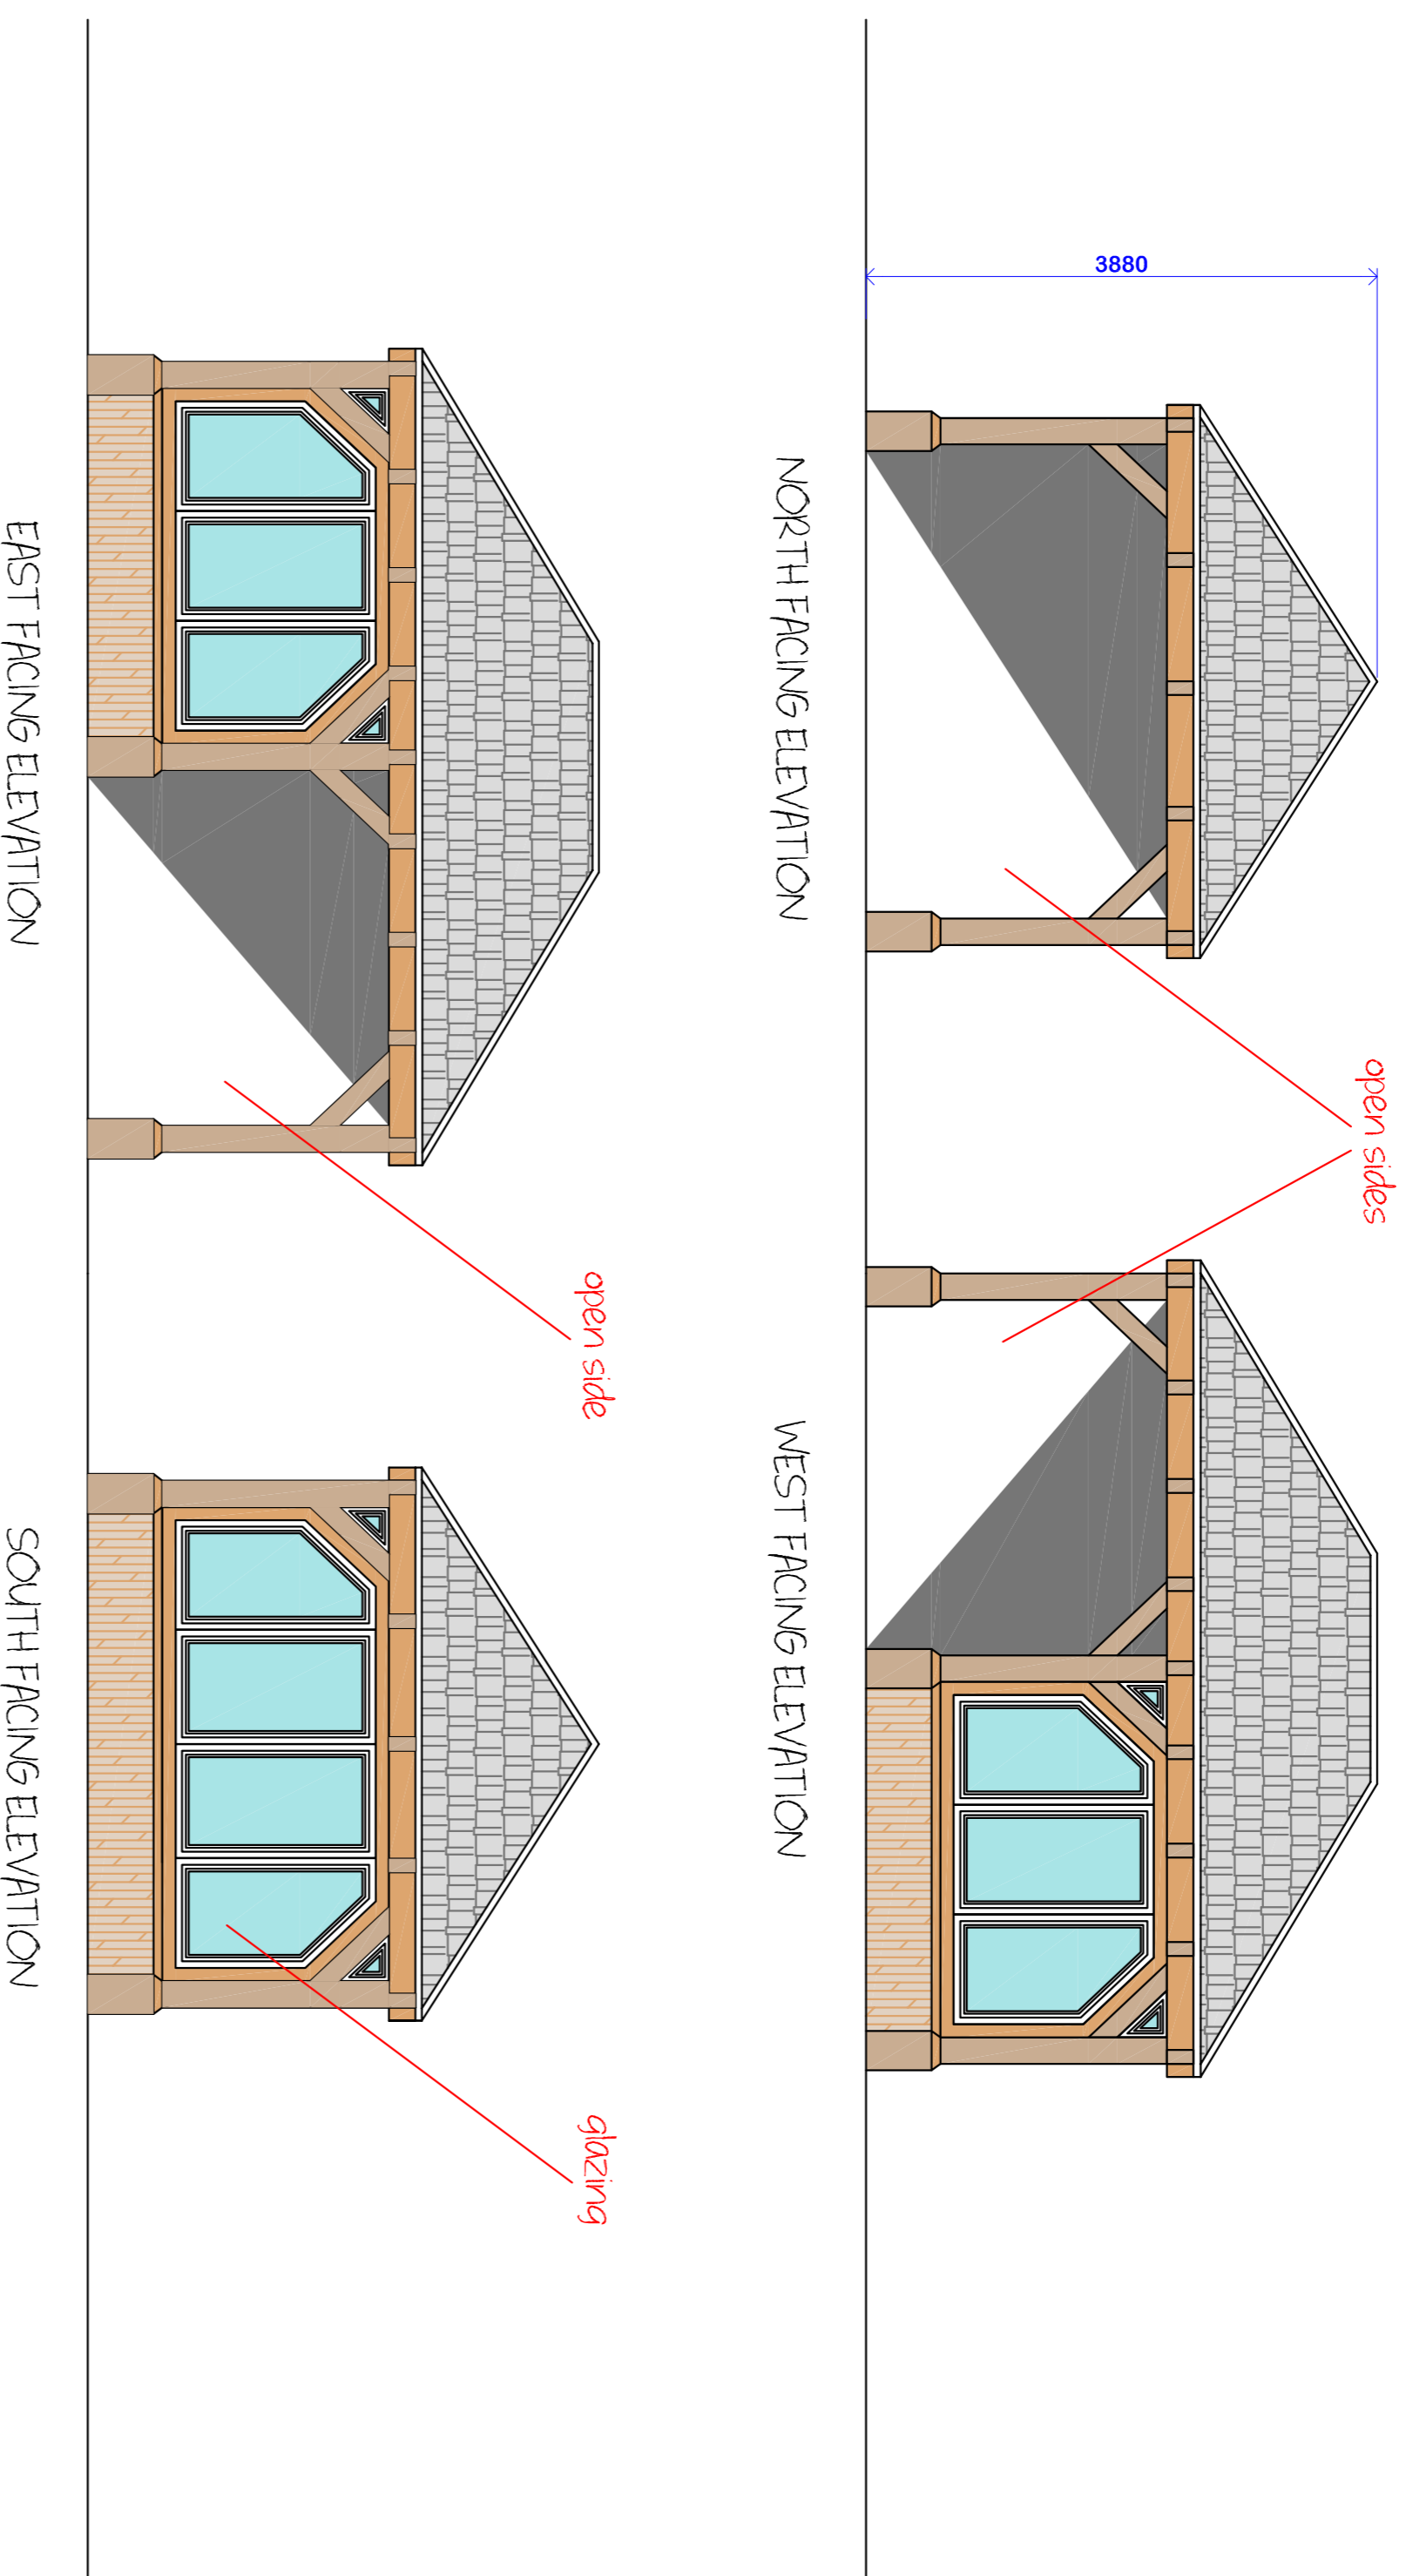


# SITE PLAN


## SCALE 1:500

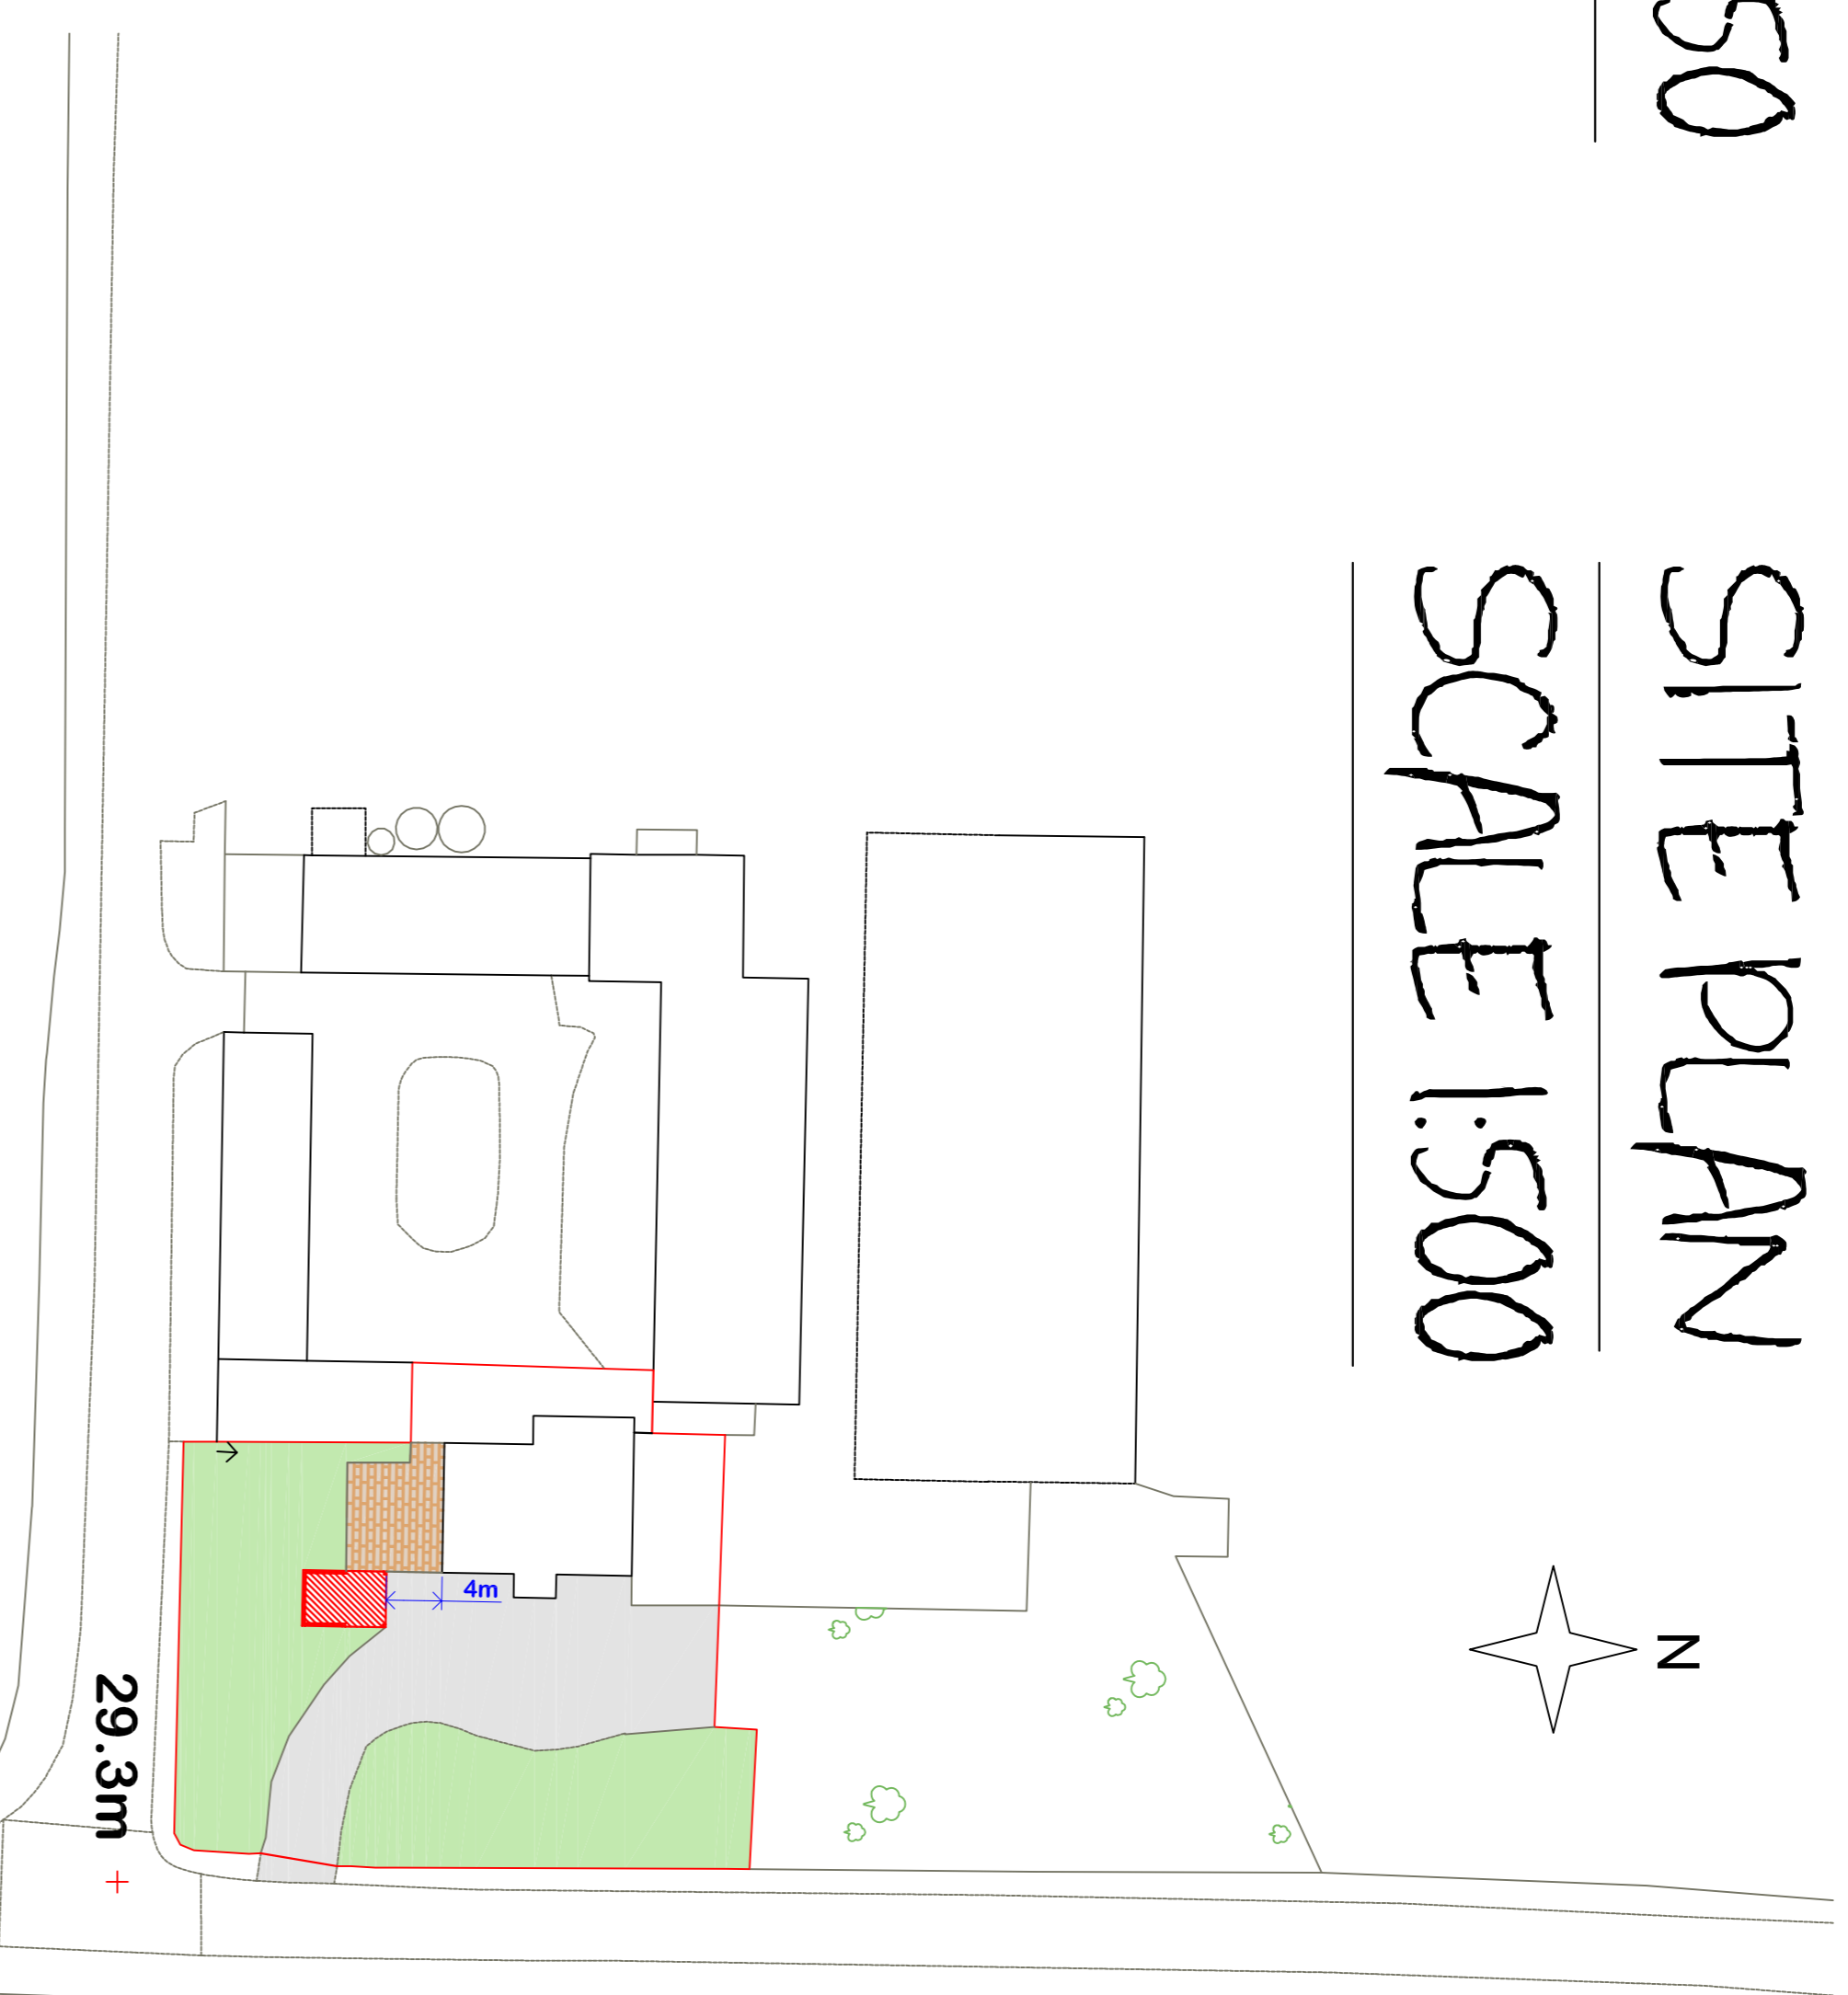


# PROPOSED PLANS - SCALE 1:50

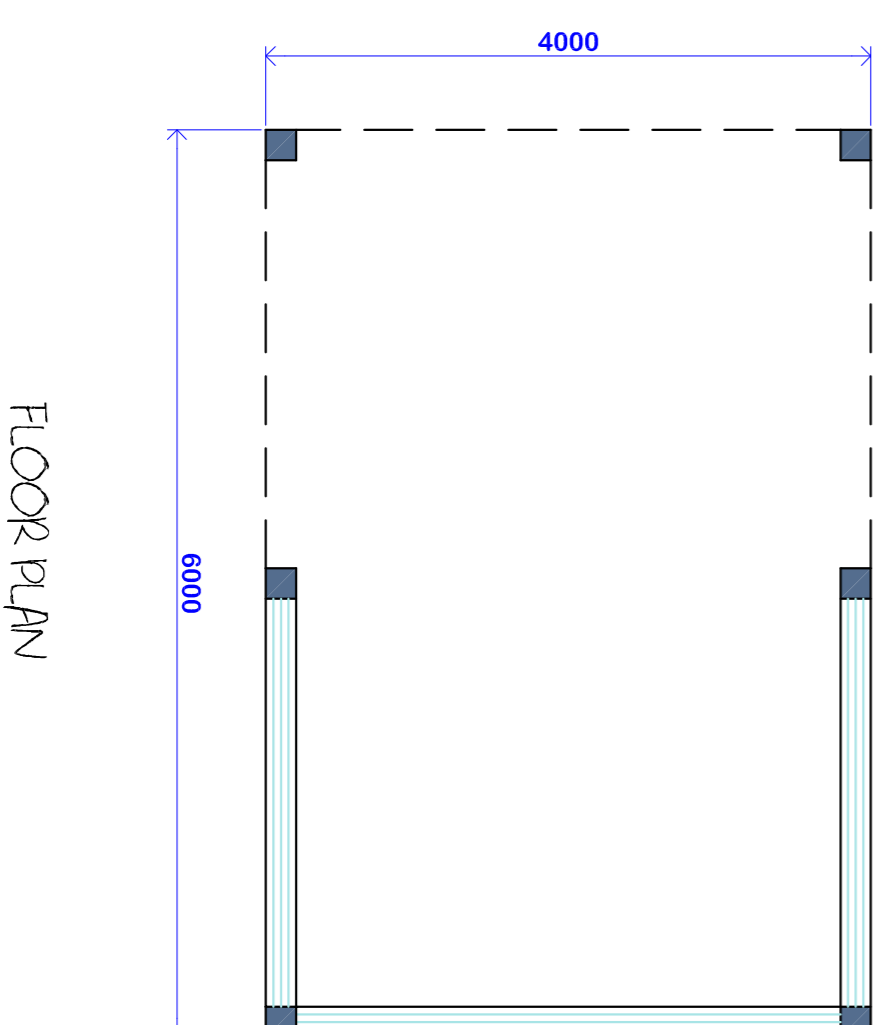

FLOOR PLAN

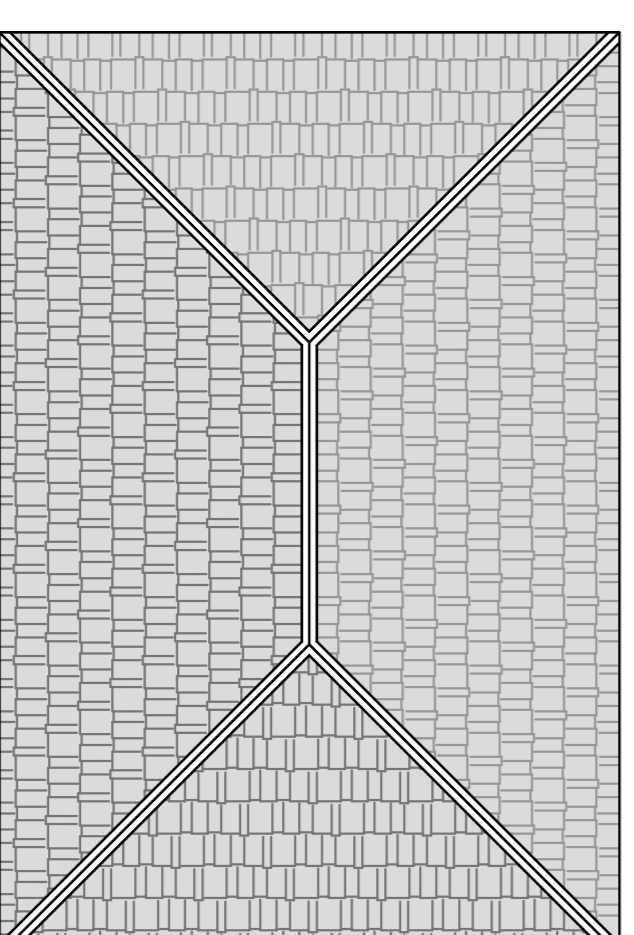

ROOF PLAN

	
Carrfield, Ingoll Lane, Hambleton, Lancashire FV6 9BJ leerobertentent@gmail.com 07792 566005	
CLIENT: PAULINE ROBINSON	DATE: 26/03/2021
PROJECT: ERECTION OF TIMBER GAZEBO	DWG No.: LF/PR/3626 SCALE: 1:50 & 1:500 PAPER SIZE: A1
LOCATION: GROSS HILL FARM CHURCH ROAD TREALES PRESTON LANCASHIRE PR4 3SH	