


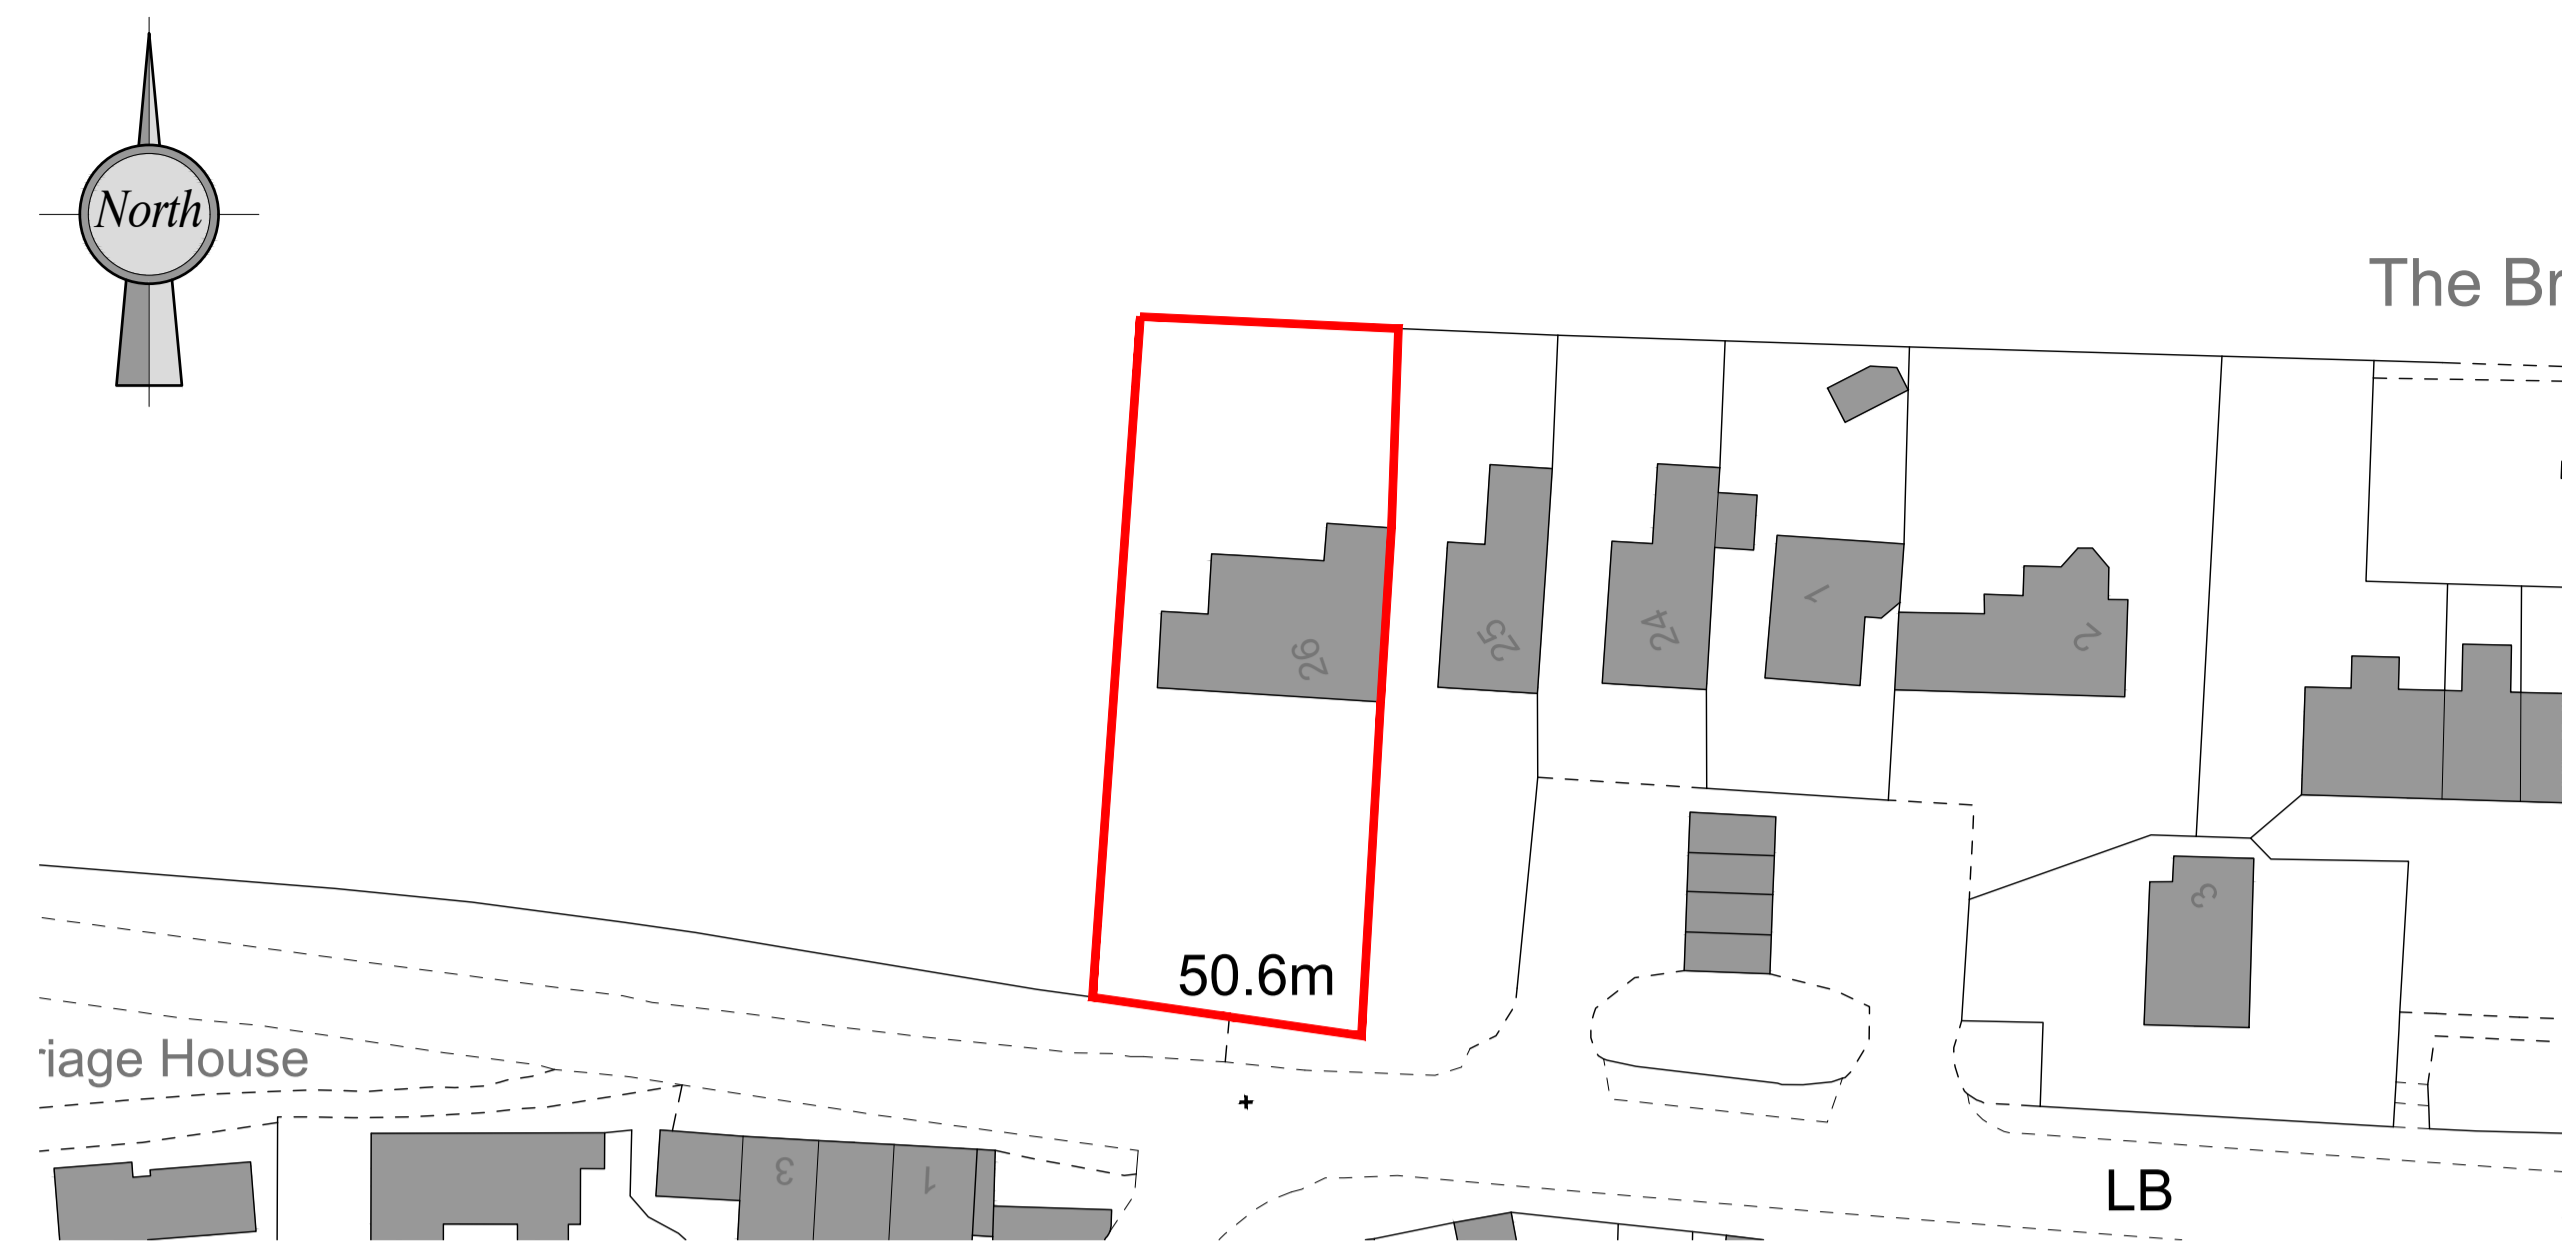

LOCATION PLAN
SCALE 1:1250



BLOCK PLAN
SCALE 1:500


NOTES:
The details depicted on this drawing are the copyright of 'REEVE Design Ltd' and may not be reproduced without permission. This drawing must not be re-issued, loaned or copied without the consent of the originator. Errors, omissions and discrepancies should be reported to the originator immediately.
All dimensions to be checked before site or off-site fabrication by the Contractor, his Sub-contractor or Supplier.
Structure, structural members & geotechnical investigations are to be carried out & approved by the appointed Structural Engineer. Any deviations to these elements are to be reported to the appointed consultant immediately.

IF IN DOUBT ASK !


PLANS AS EXISTING



SOUTH ELEVATION
SCALE 1:100

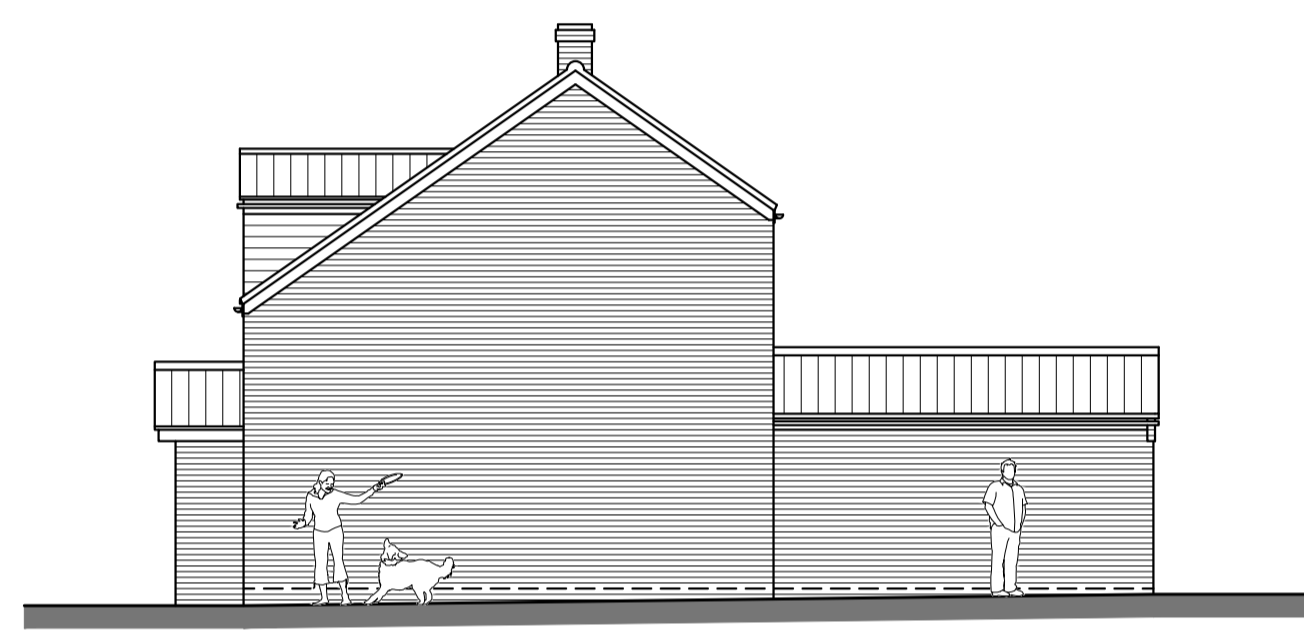


EAST ELEVATION
SCALE 1:100

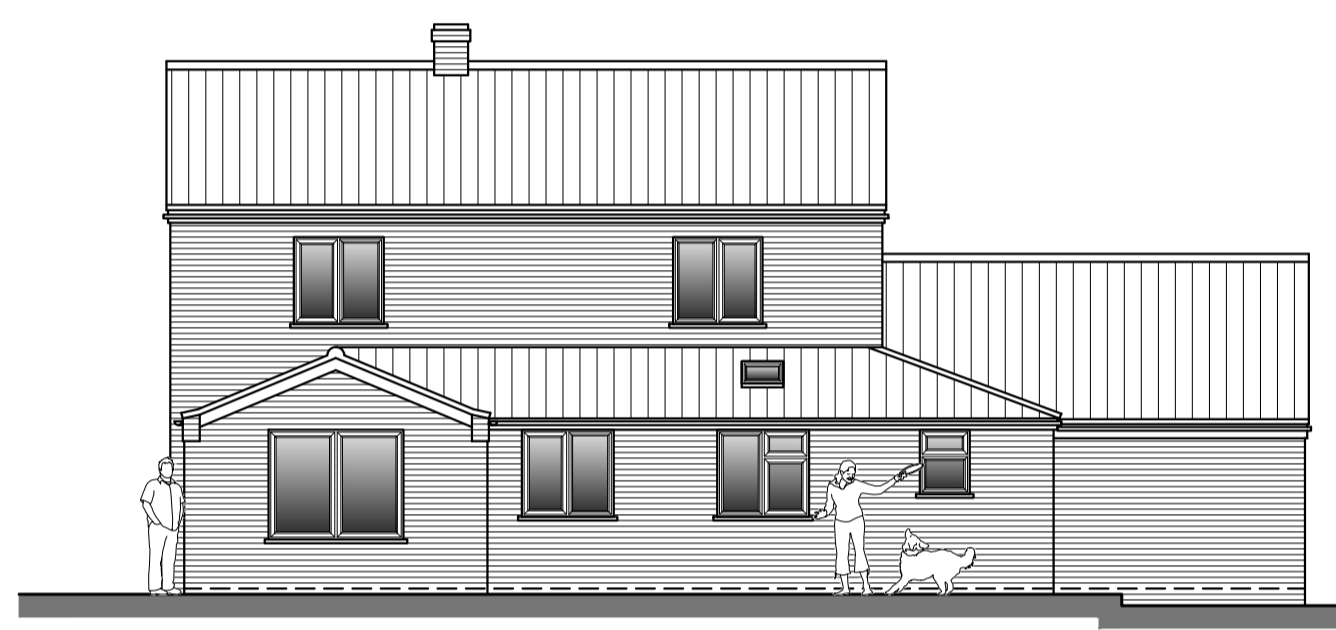


NORTH ELEVATION
SCALE 1:100




WEST ELEVATION
SCALE 1:100

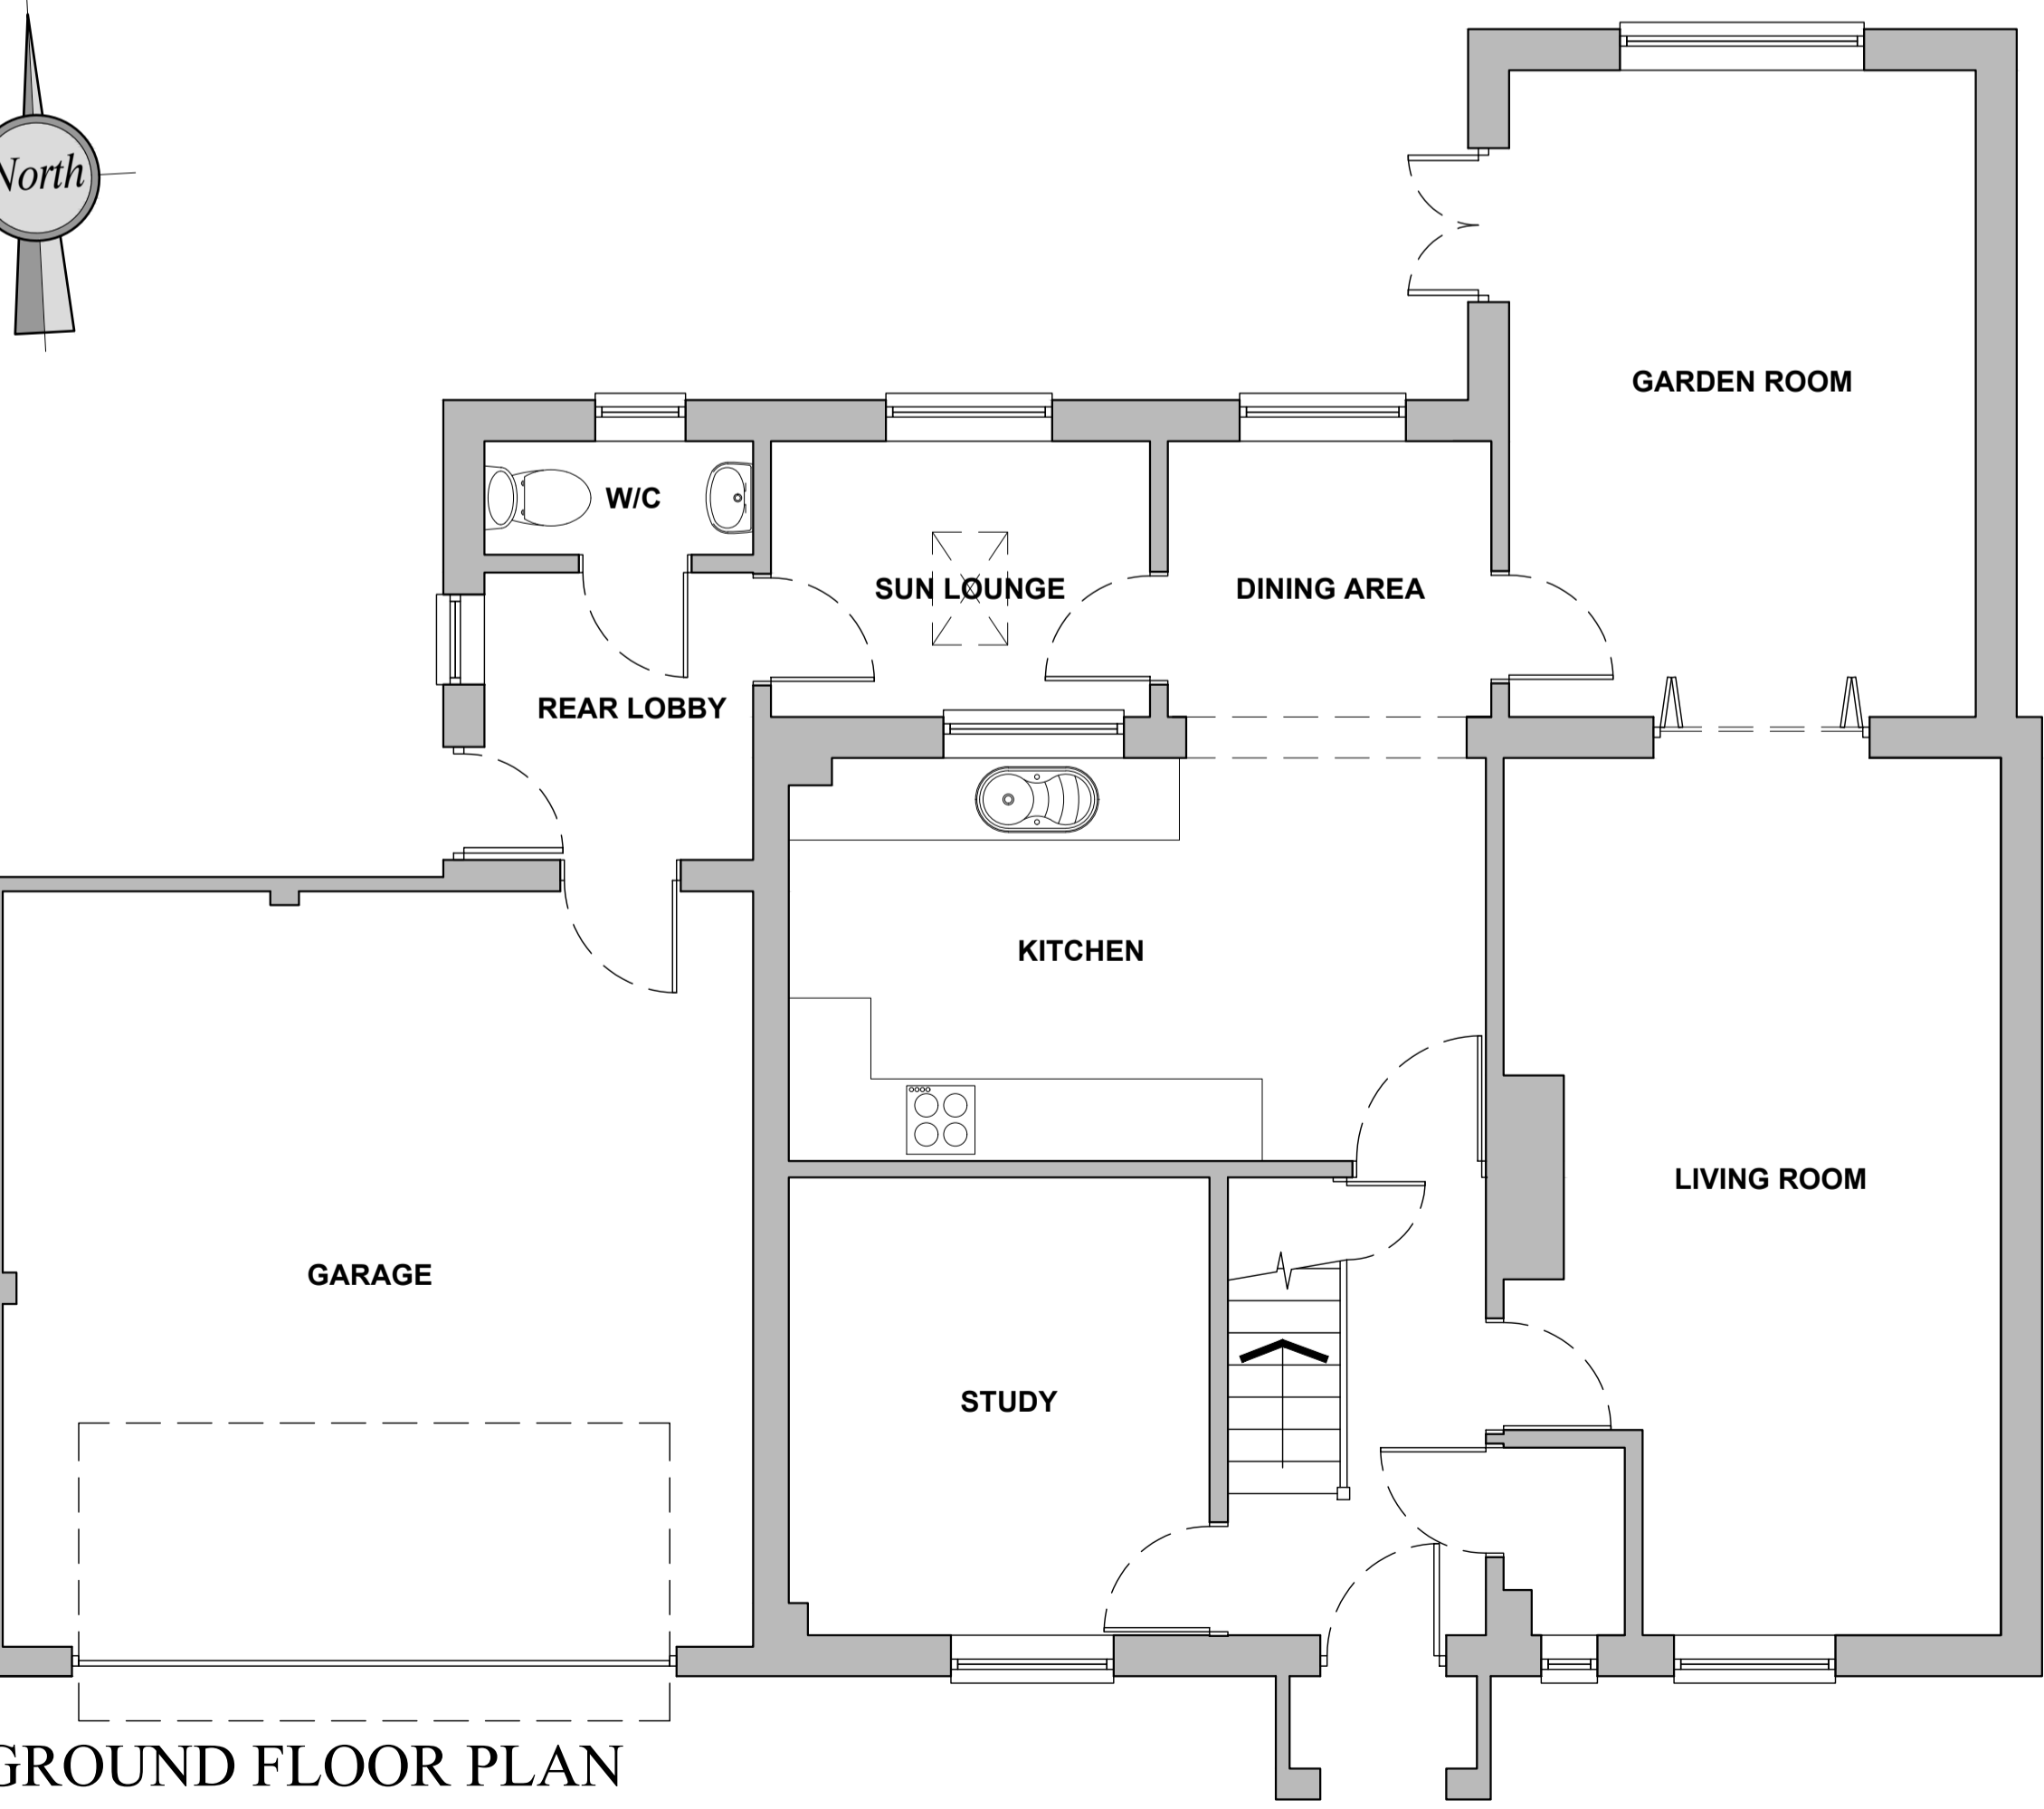

GROUND FLOOR PLAN
SCALE 1:50

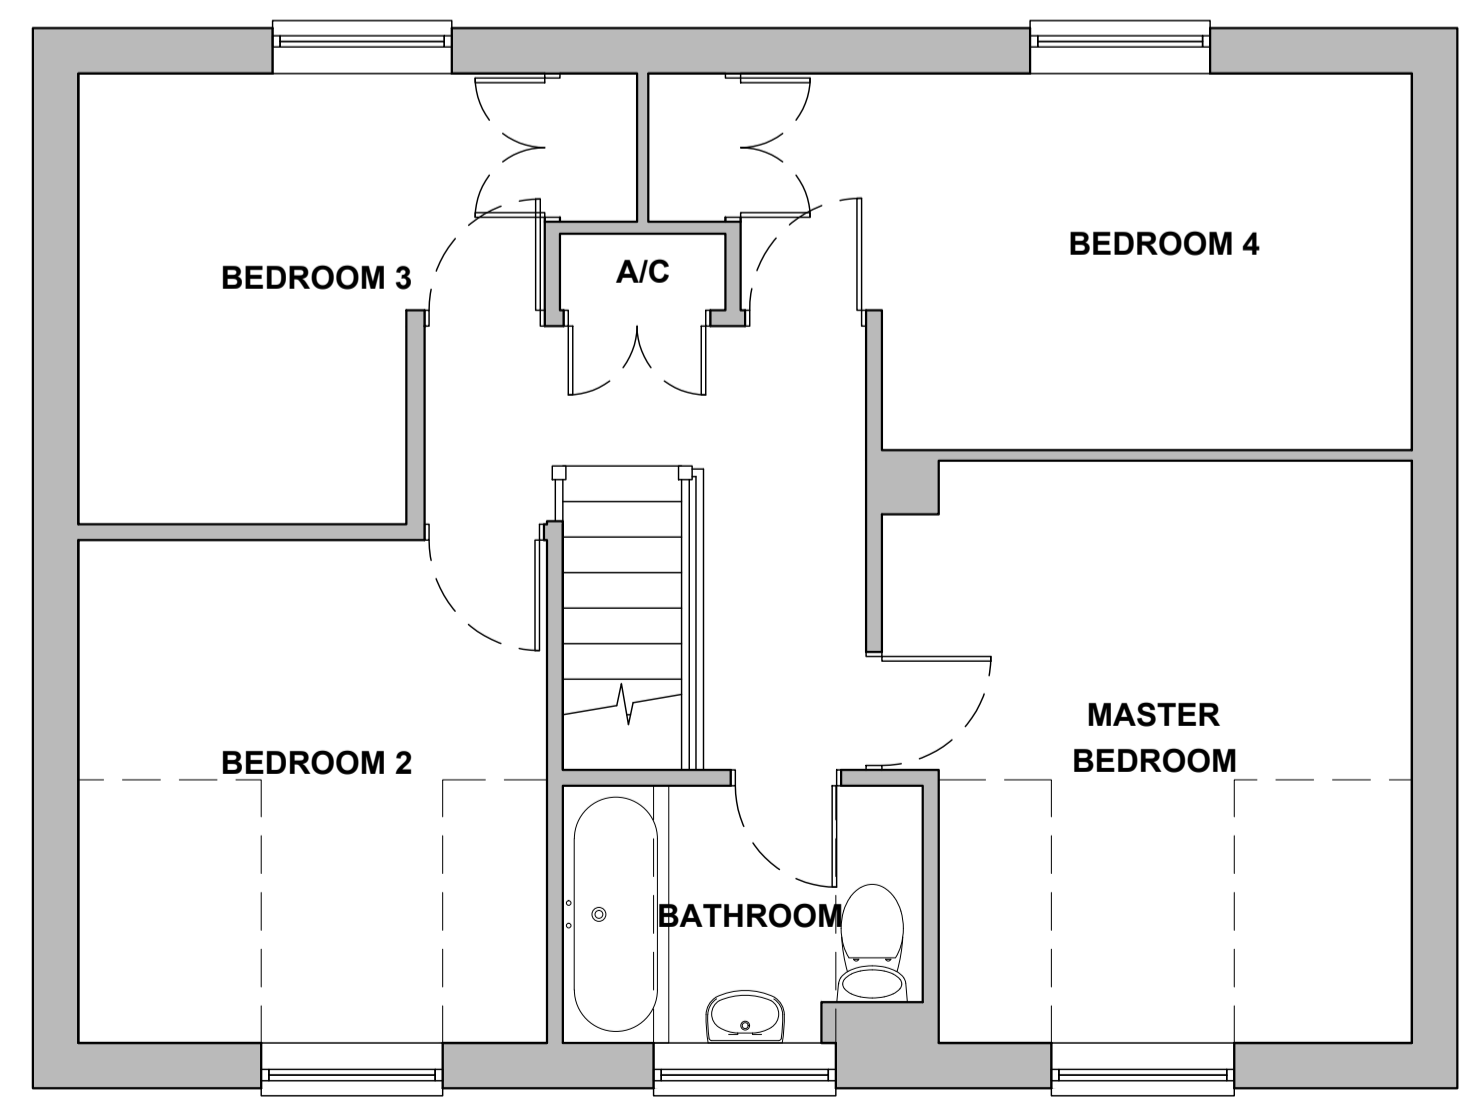

FIRST FLOOR PLAN
SCALE 1:50

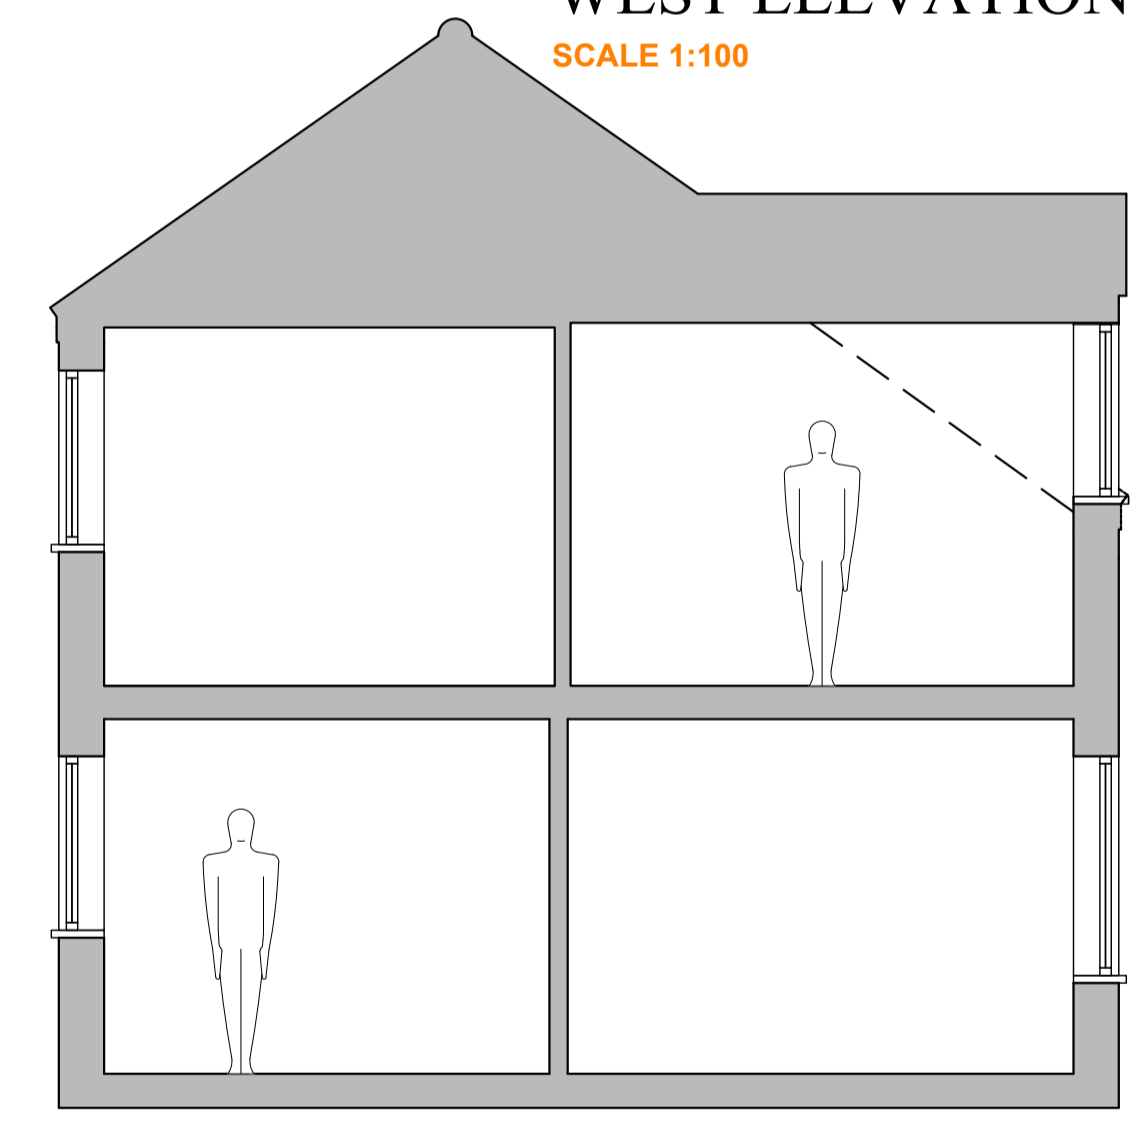

TYPICAL SECTION THRO'
SCALE 1:50



Project :
Proposed Rear Extension at 26 Broadlands, Syderstone,
Kings Lynn, PE31 8ST

Client : Mr & Mrs Davies Issue Date : 29.10.2020

Title :
PLANS AS EXISTING

Revision Details :
N/A

Drawing number : 2065.01 rev : -

For and on behalf of 'REEVE Design Ltd'
8 Thomas Close, Watlington, King's Lynn, Norfolk, PE33 0TG
T: 07464 945103 | W: www.reevedesign.co.uk
Registered in England No. 11744392 paper size: A1

This line measures 200mm in length when printed correctly