




Existing front elevation

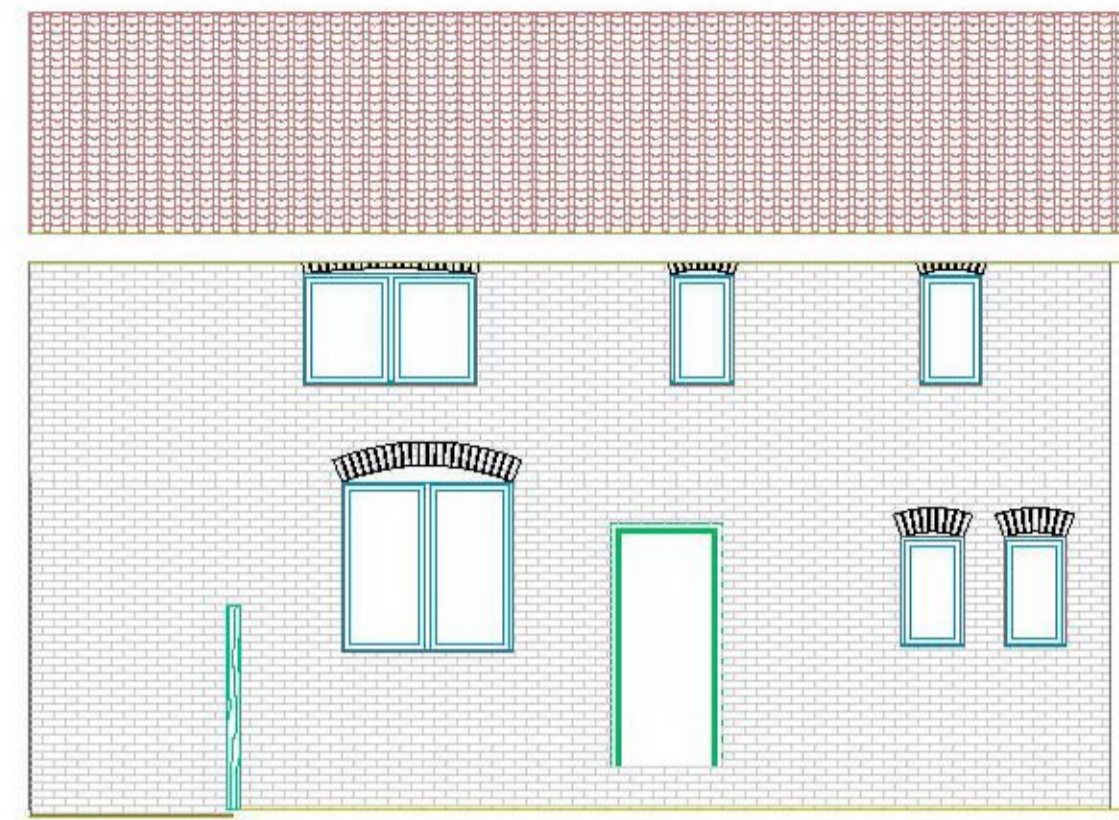



Existing back elevation

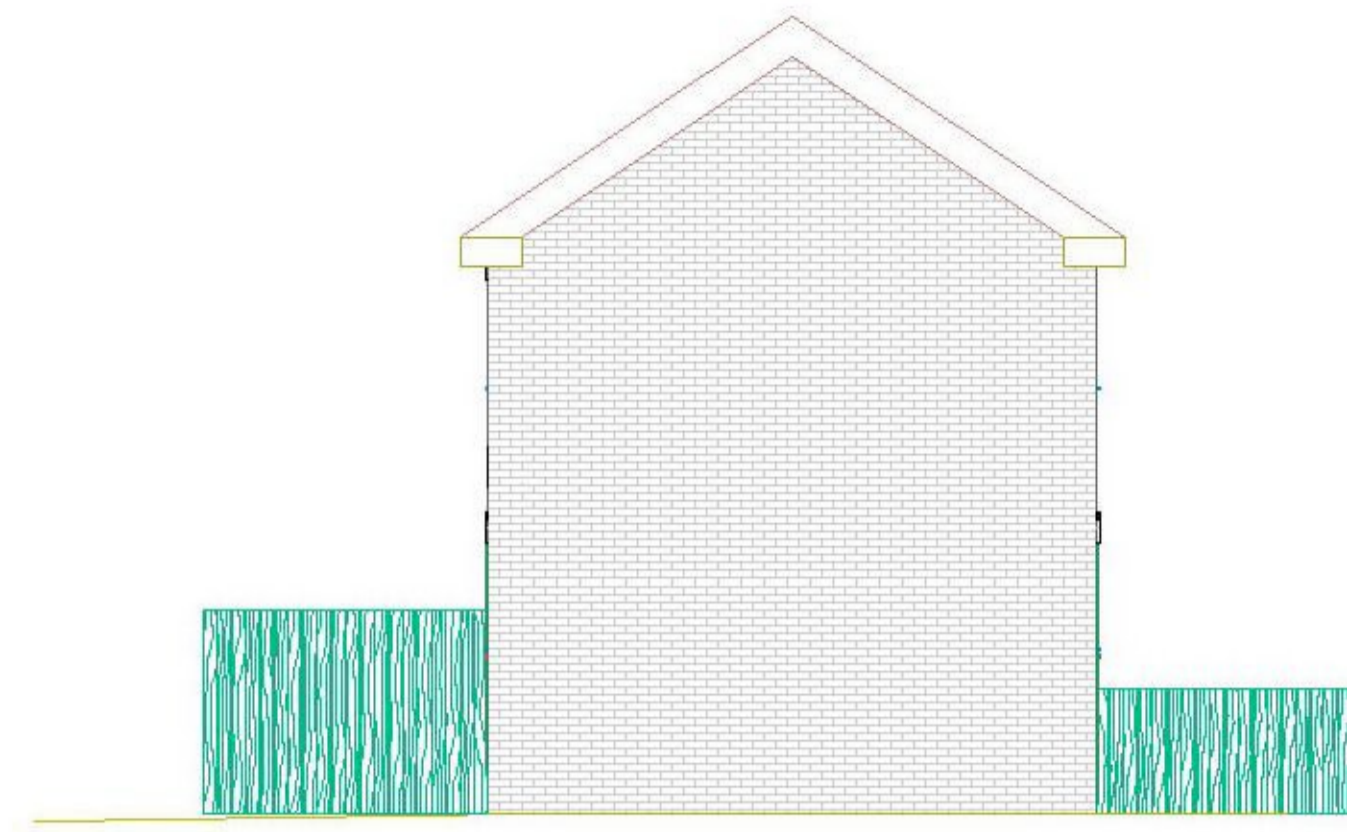


Existing left elevation

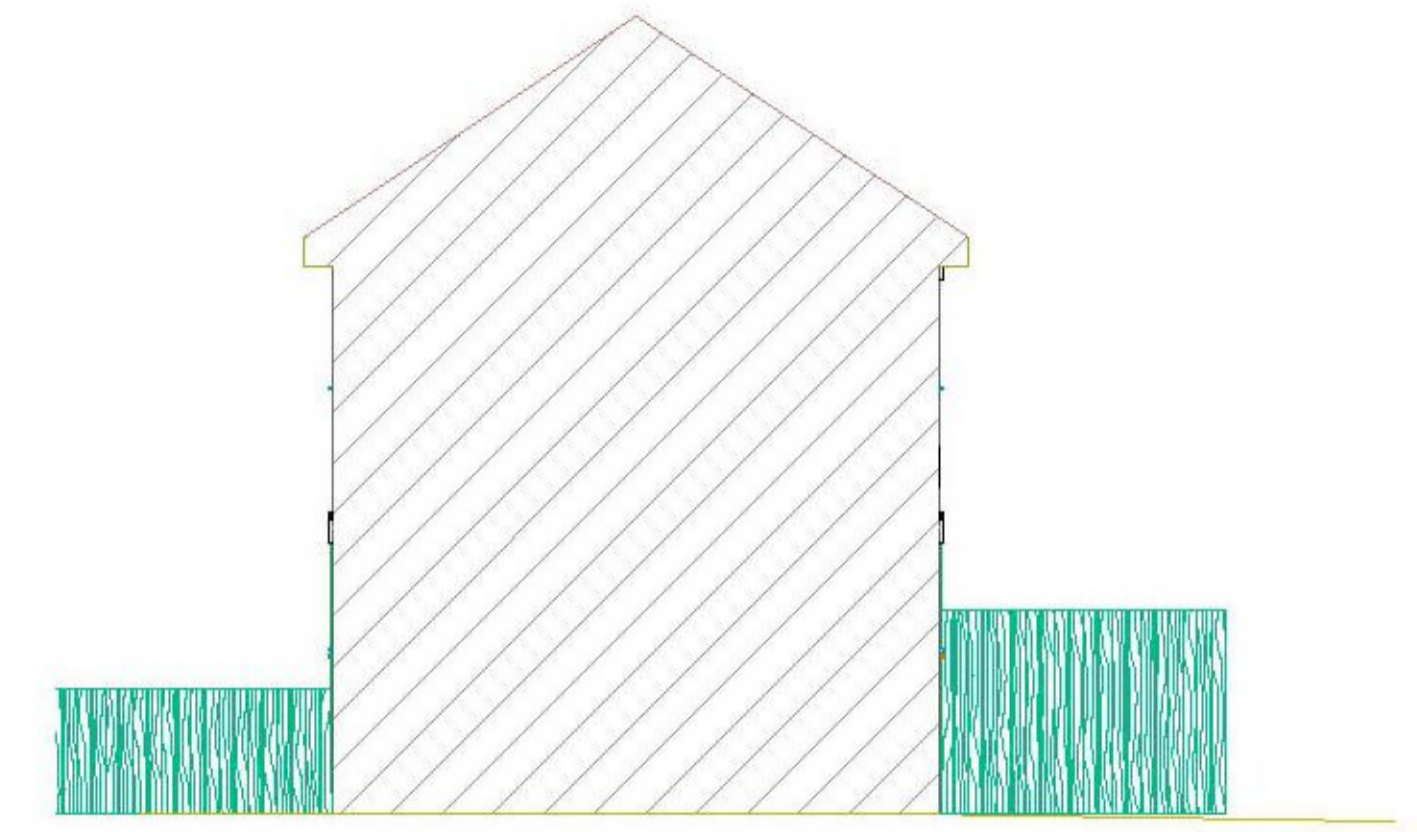

Existing right elevation

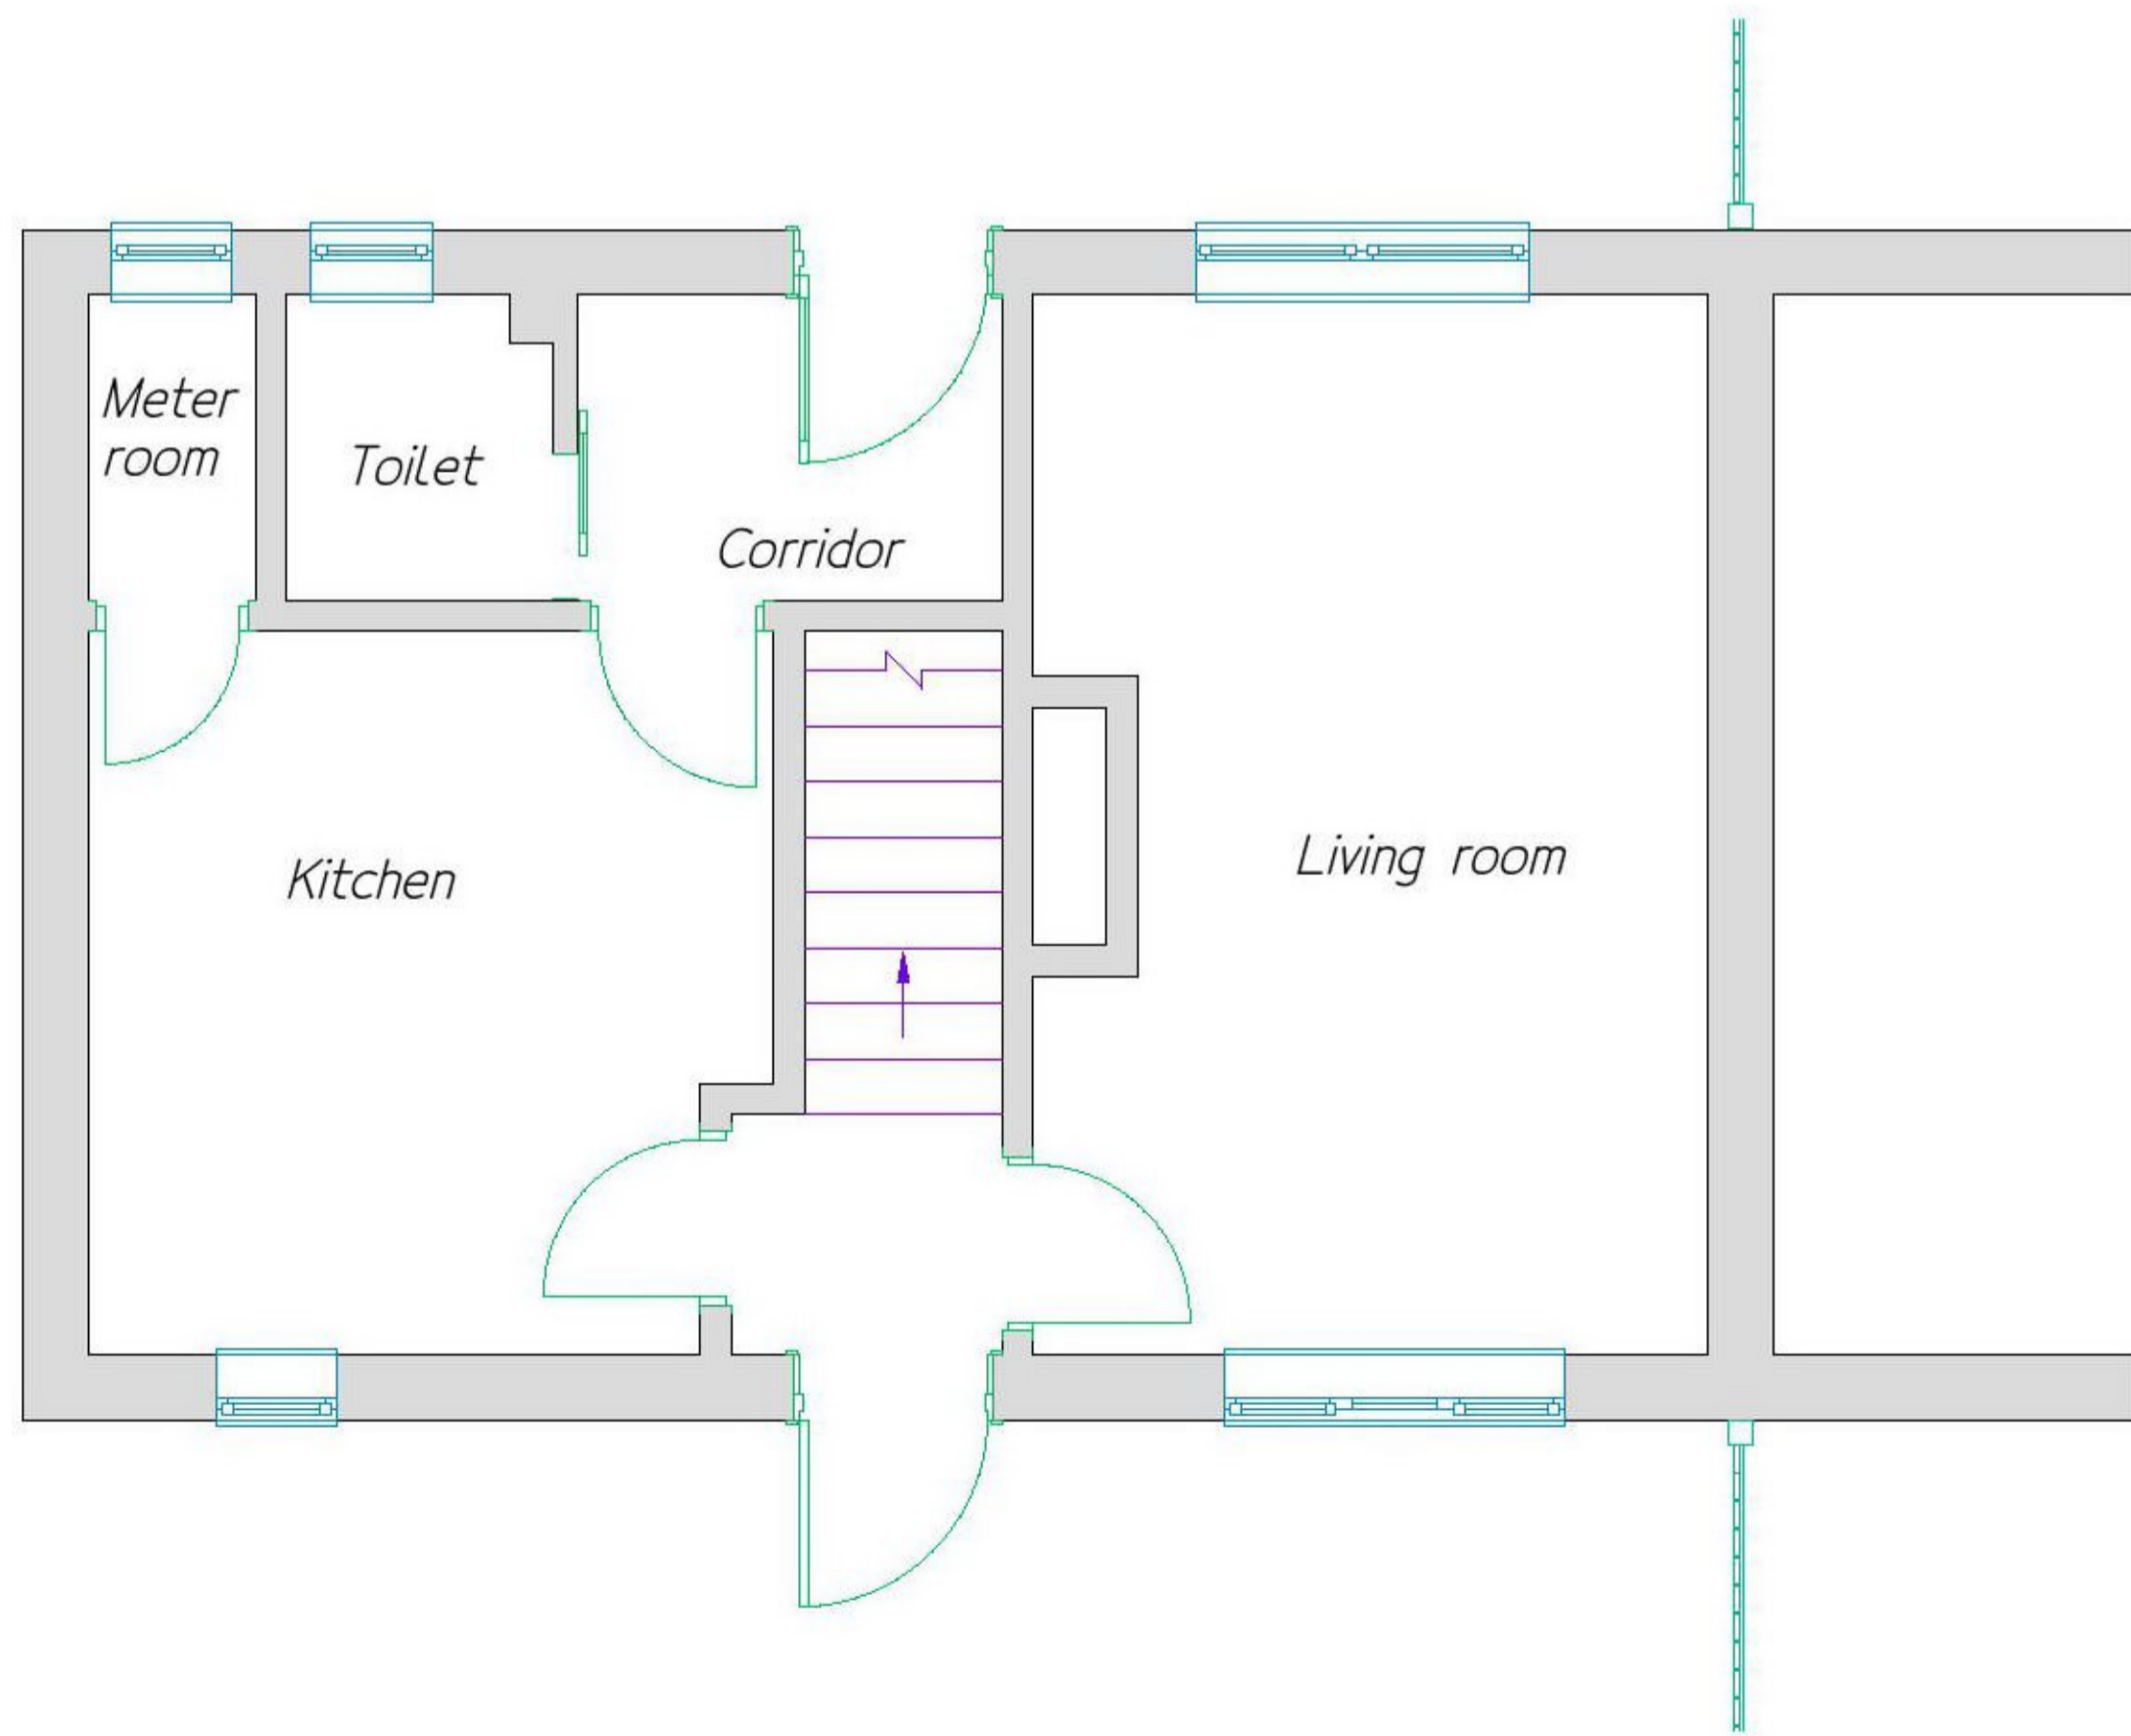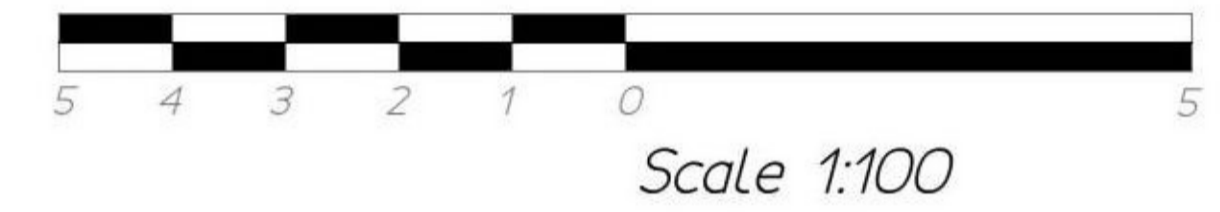

Existing Groundfloor
Scale 1:50

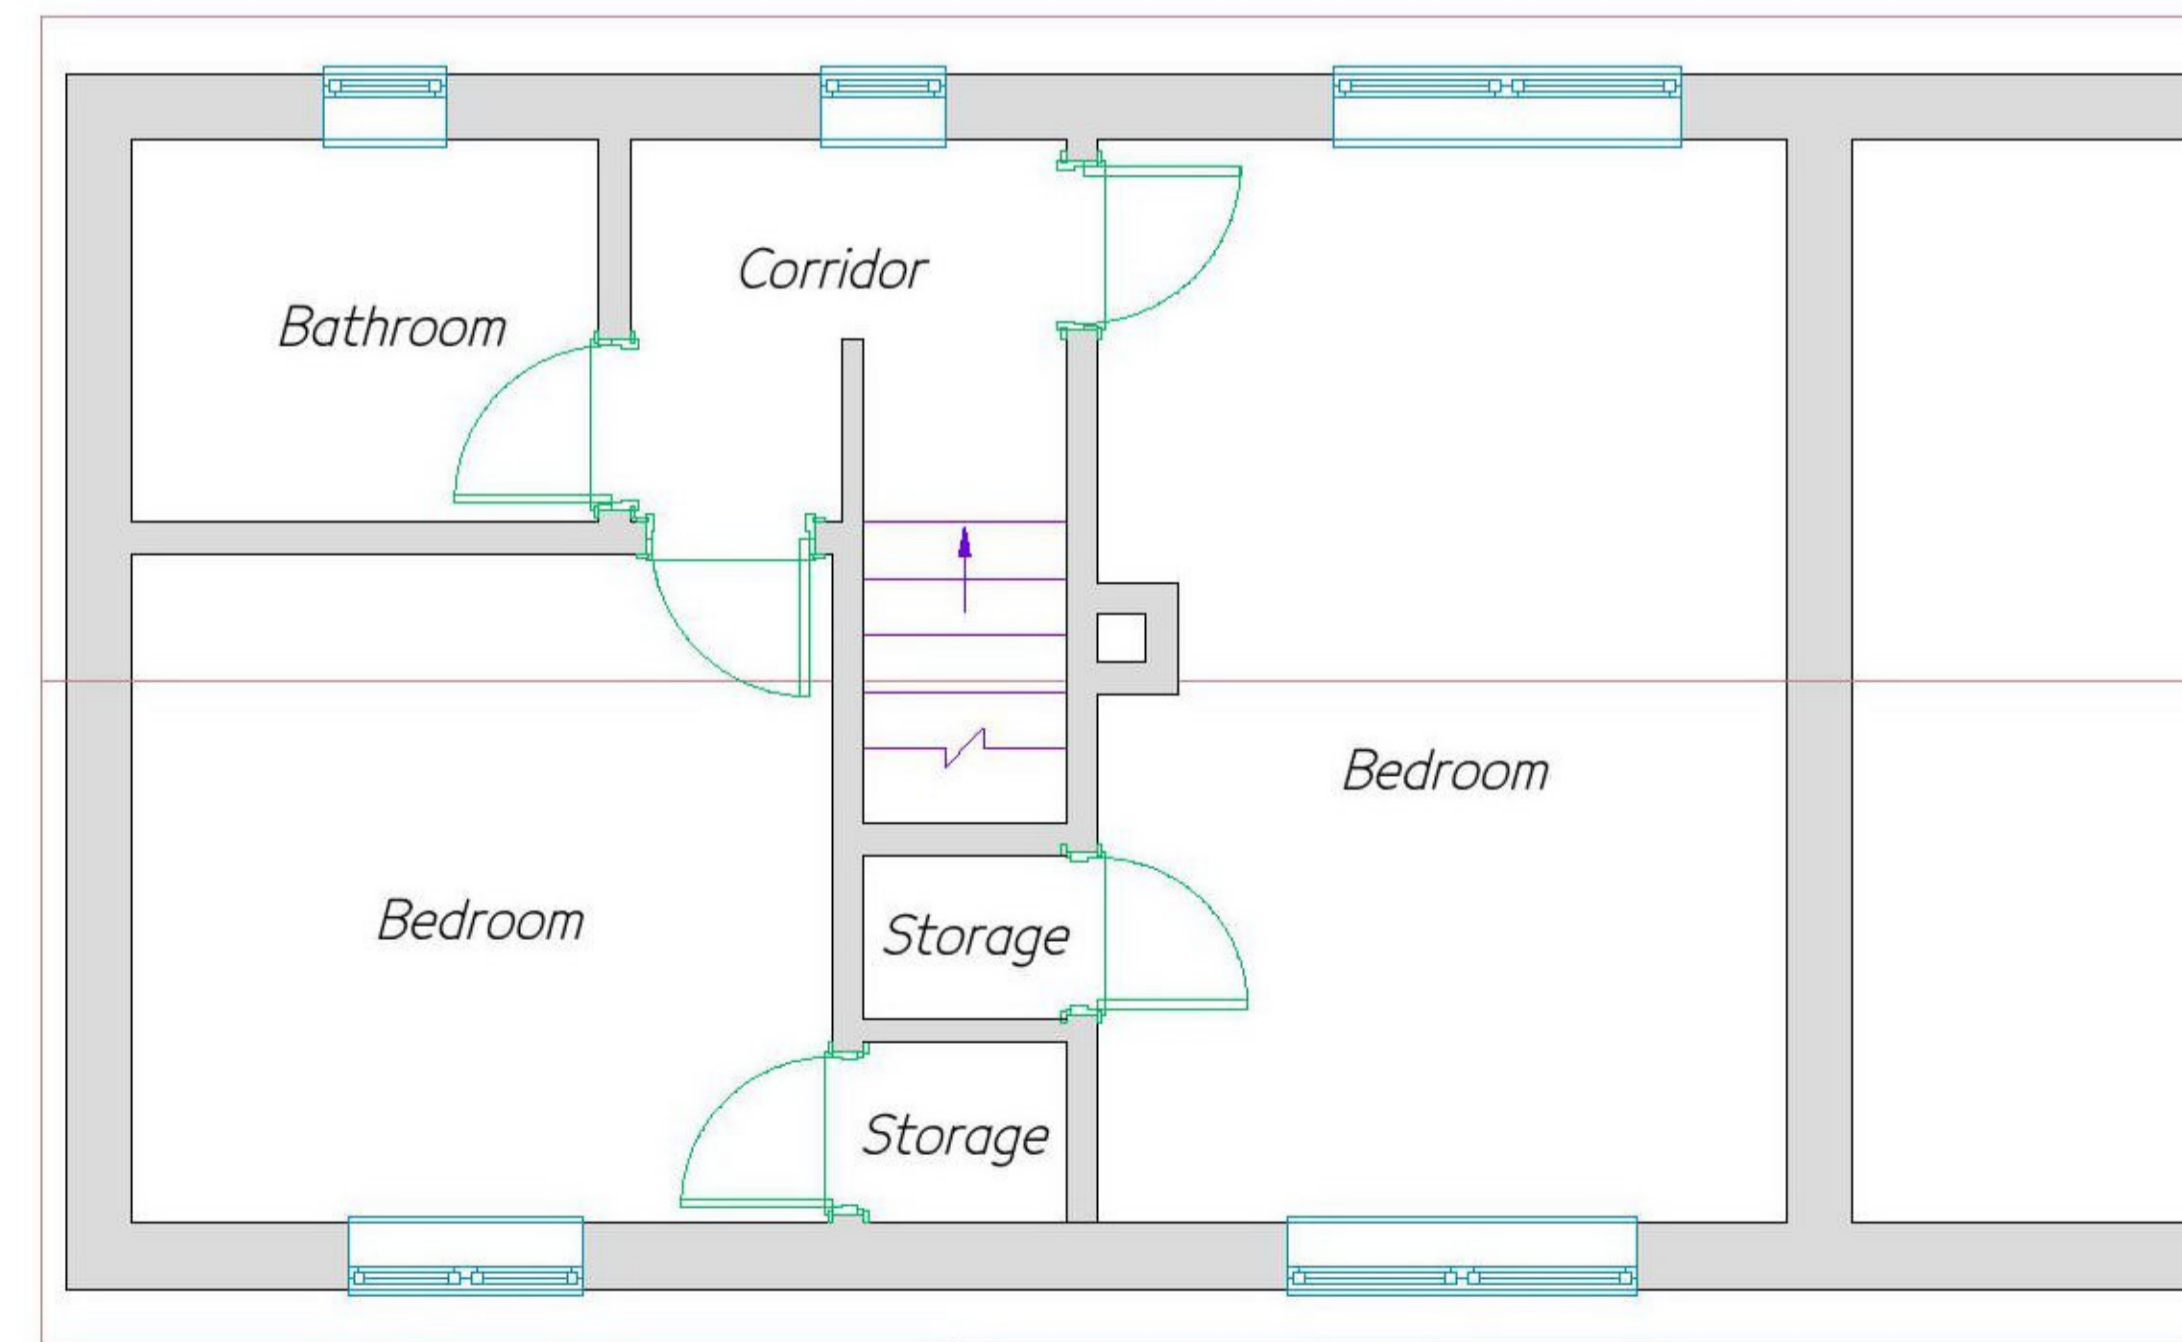

Existing First floor
Scale 1:50

Revision History			
RevID	ChID	Change Name	Date



ARCHITECTURAL DRAWING SERVICE
4 Kennay Avenue Stoke On Trent ST6 6UB
mob. 07599 501 000 mob. 079999 20 500
info@ktkgroup.co.uk www.ktkgroup.co.uk

Project
New porch
and
single storey back extension
25 Canterbury Leys Tewkesbury GL20 8BS

Drawing Name
LOCATION PLAN
BLOCK PLAN

Drawing Status
Planning

Drawn By
T.R.K. Checked by
K.M.S. Date
2021-01-18

Drawing Scale
A2 @ 1:50 1:100

Drawing Number
KTK-PL02-2101-001 Revision