





Existing Ground Floor Plan

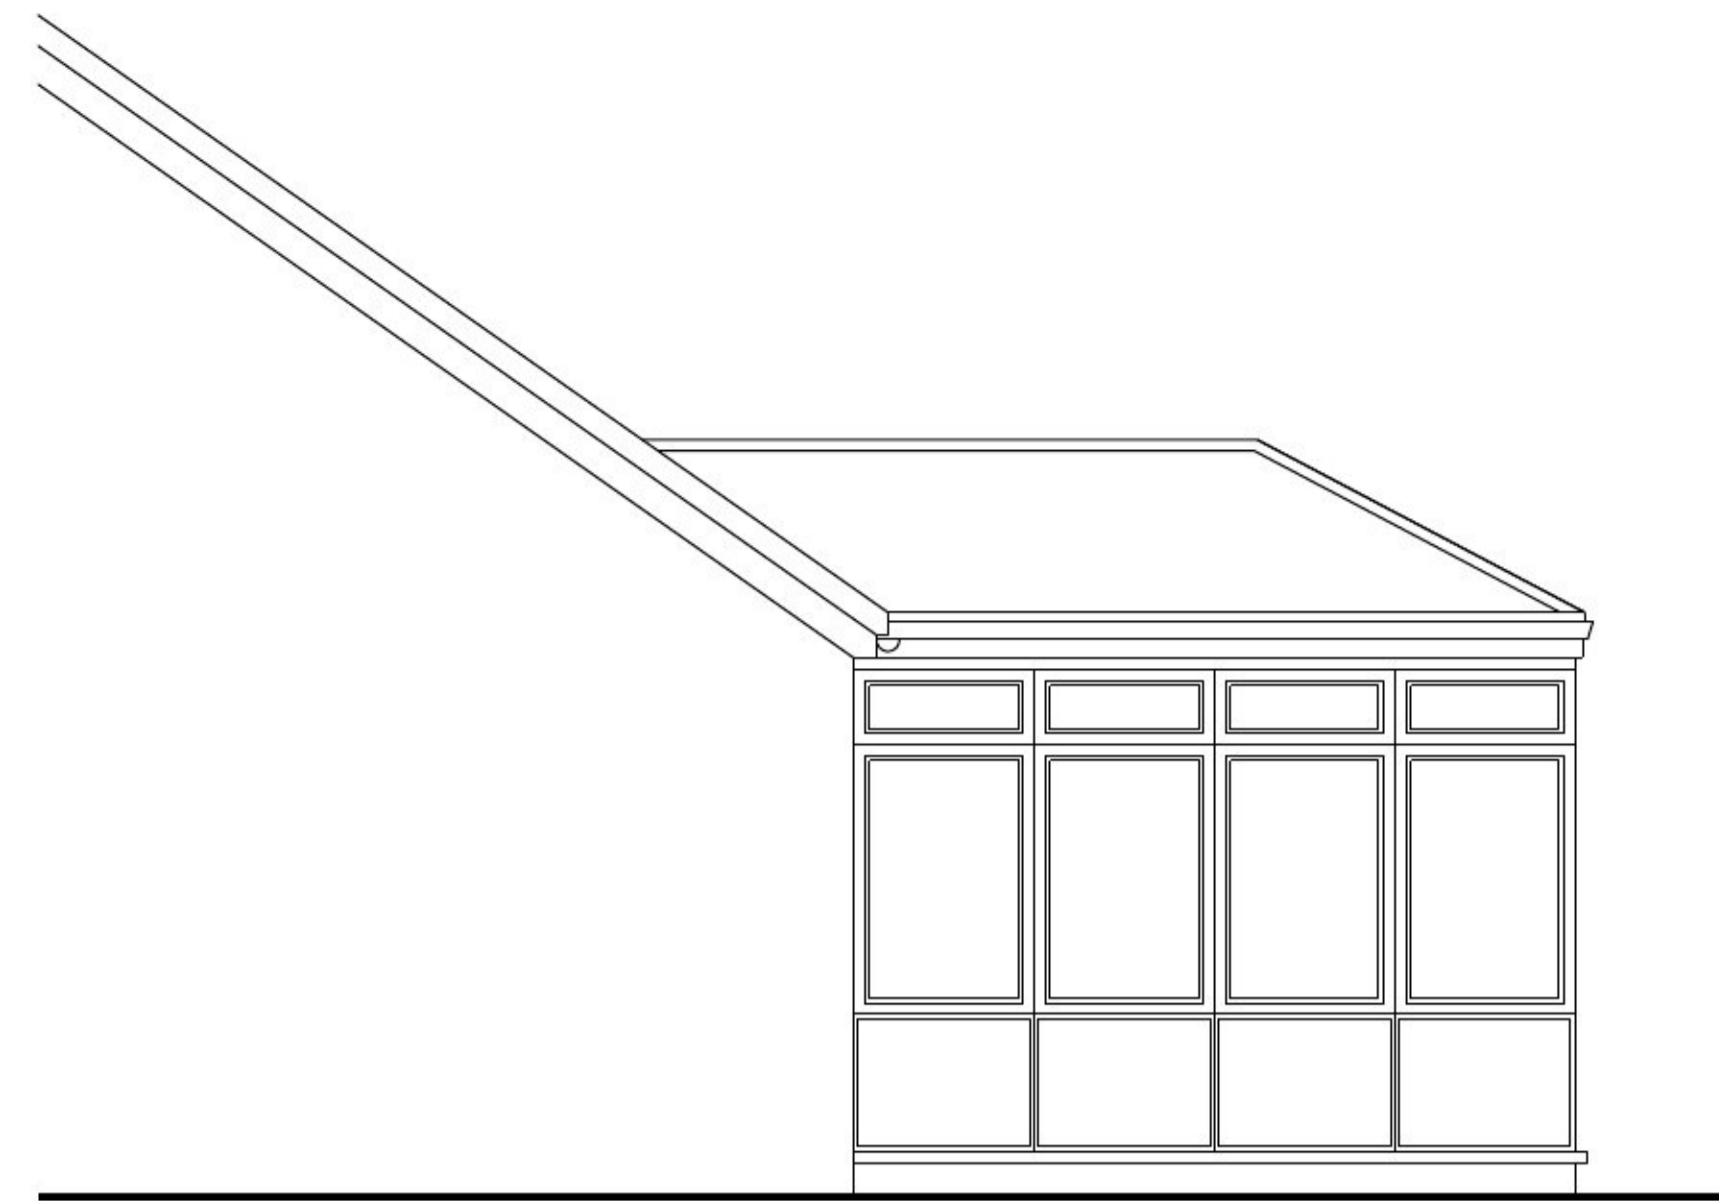


Existing Side Elevation



Existing Rear Elevation

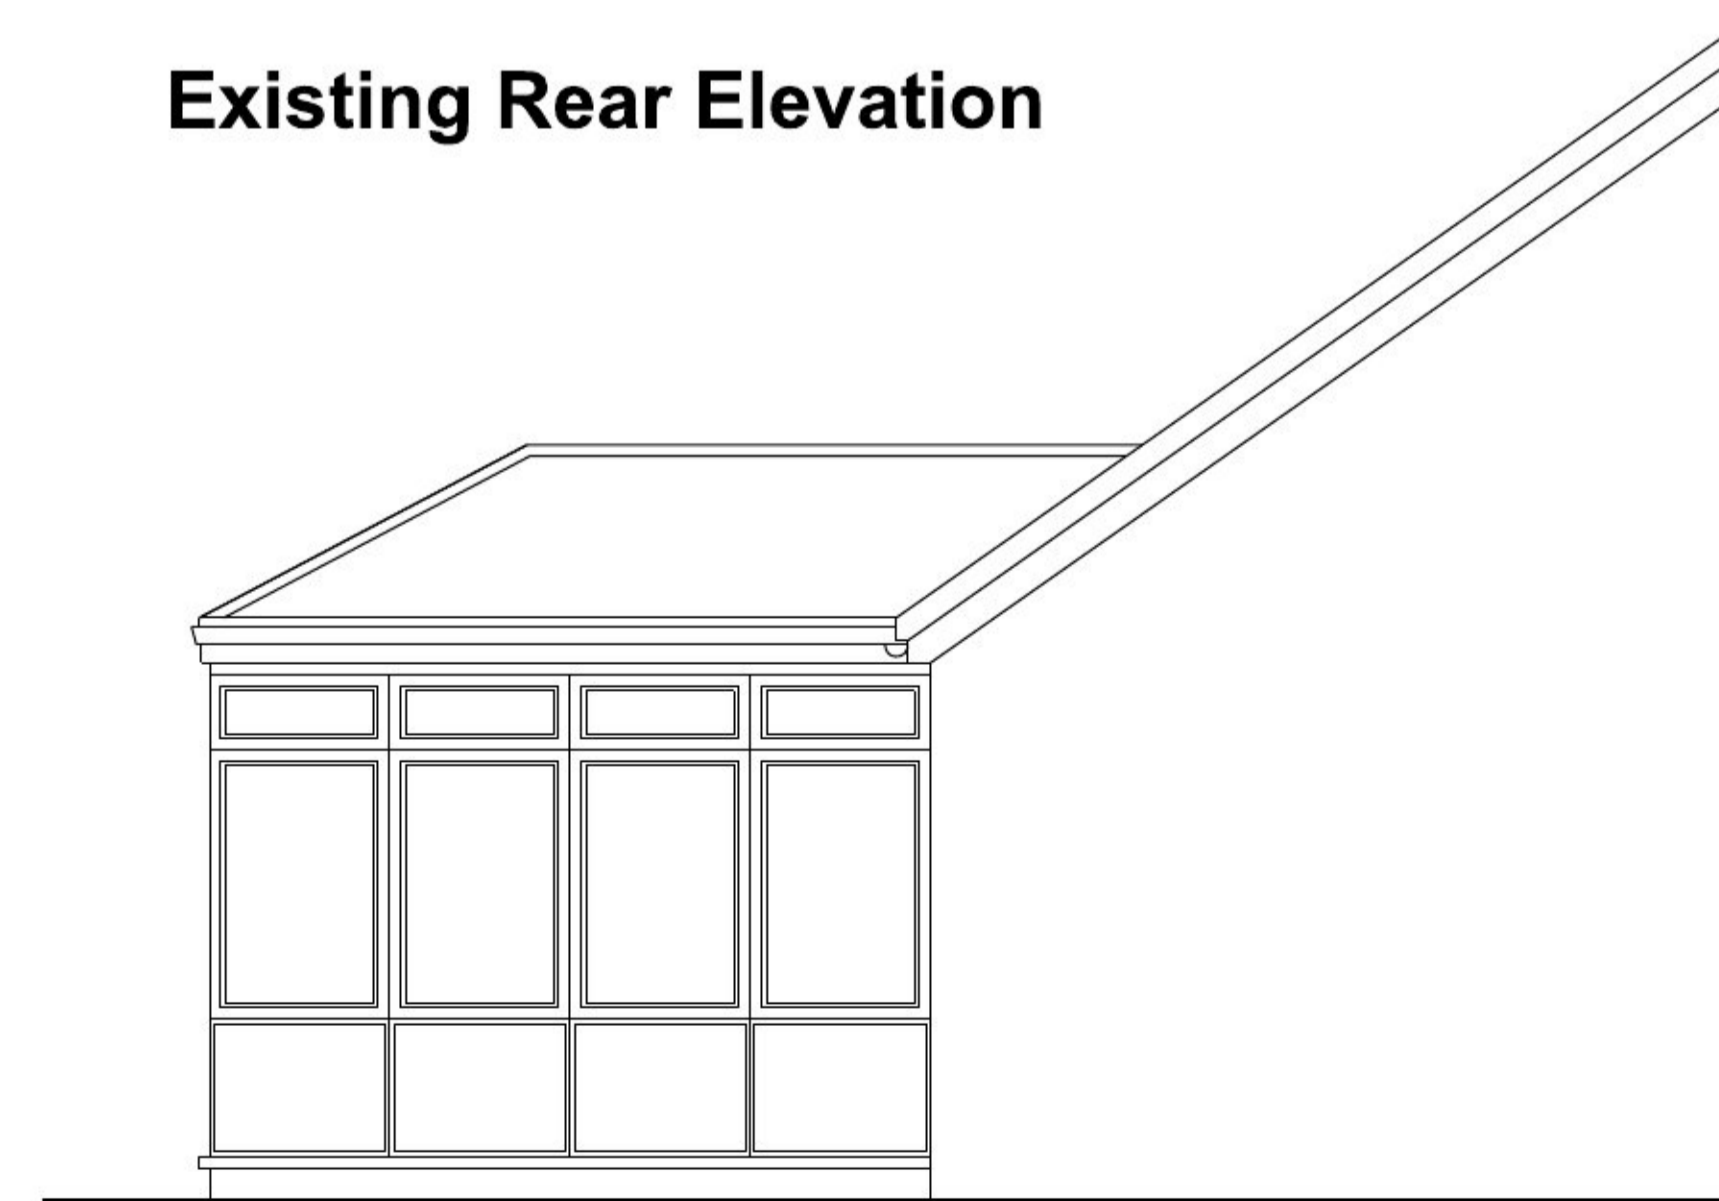

Existing Side Elevation

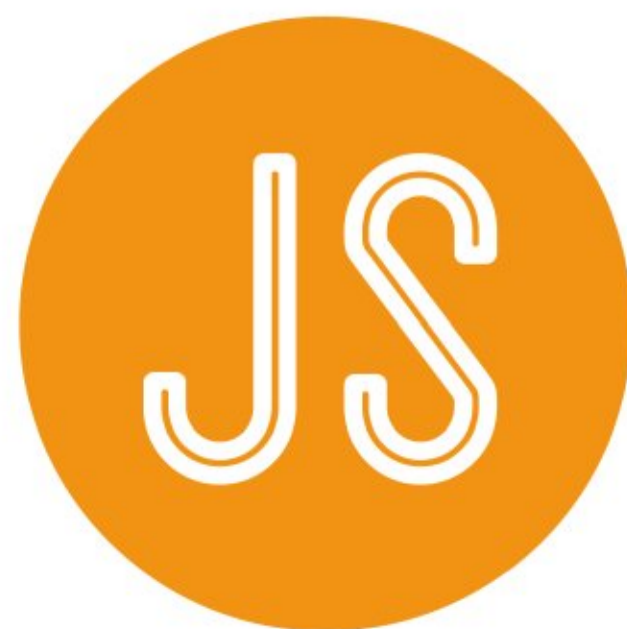

Single Storey Rear Extension & Alterations

Existing Floor Plan and Elevation

Date: Sept 19

Scale: 1/50 @ A2

Drawing No: 1024 / PL03A

Subject to correct printing. See top left.