



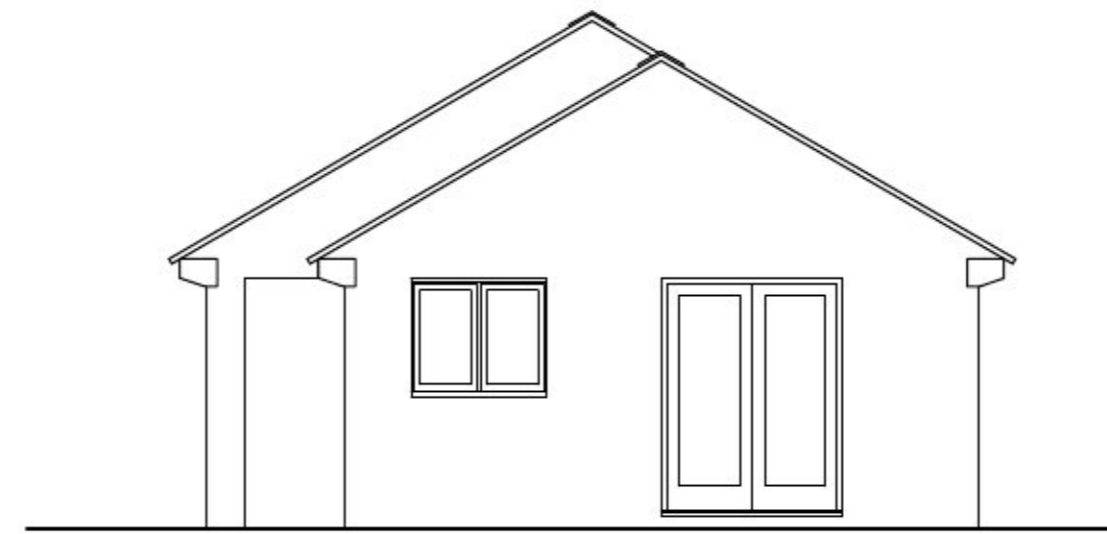


EAST ELEVATION

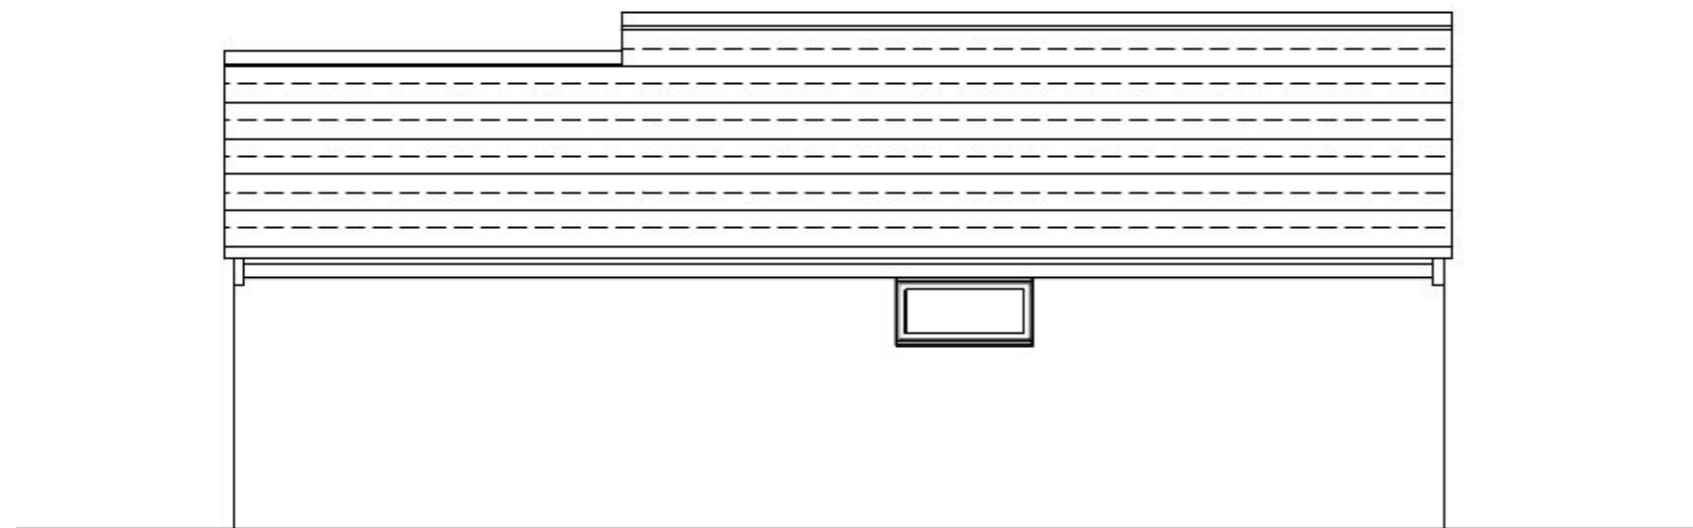


NORTH ELEVATION



WEST ELEVATION

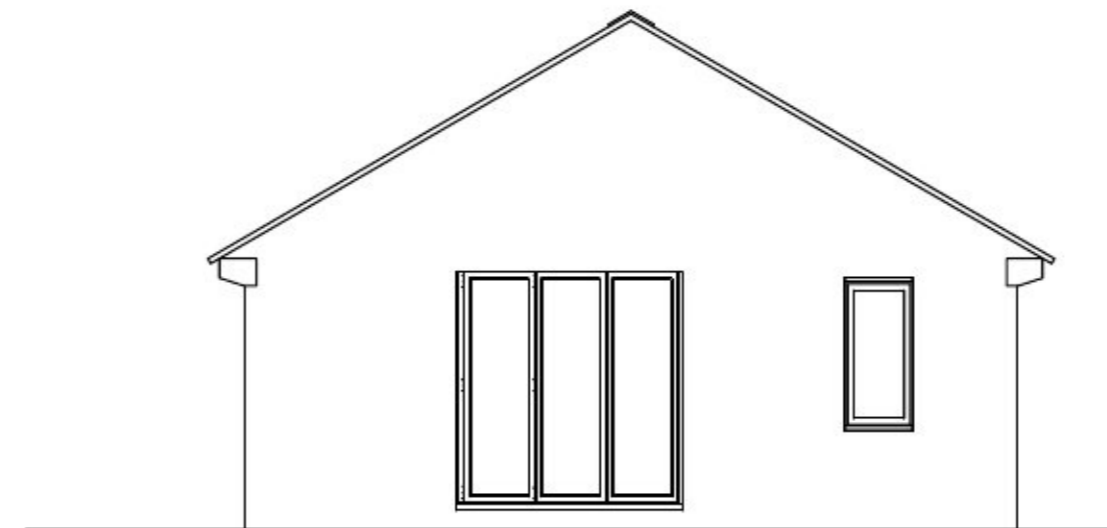

SOUTH ELEVATION

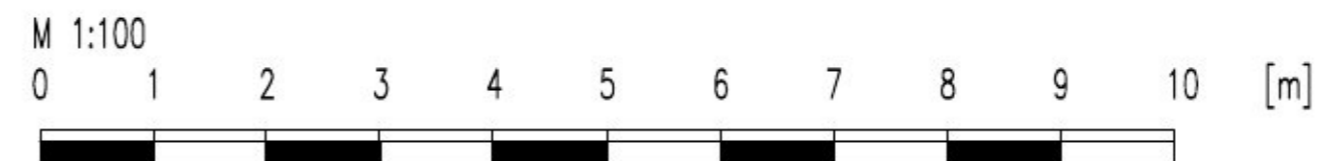

© Copyright	
Client [REDACTED]	
Job Title Proposed Bungalow Adjacent The Conifers Orchard Road Bishops Cleeve GL52 8LX	
Drawing Title Proposed Elevations	
Scale A3 1:100	
Date February 2021	
Drawn by NJ	
Dwg. No. 21/02/24	Rev