


1 PROPOSED GROUND FLOOR PLAN
Scale: 1:100 @ A3



2 PROPOSED FIRST FLOOR PLAN
Scale: 1:100 @ A3

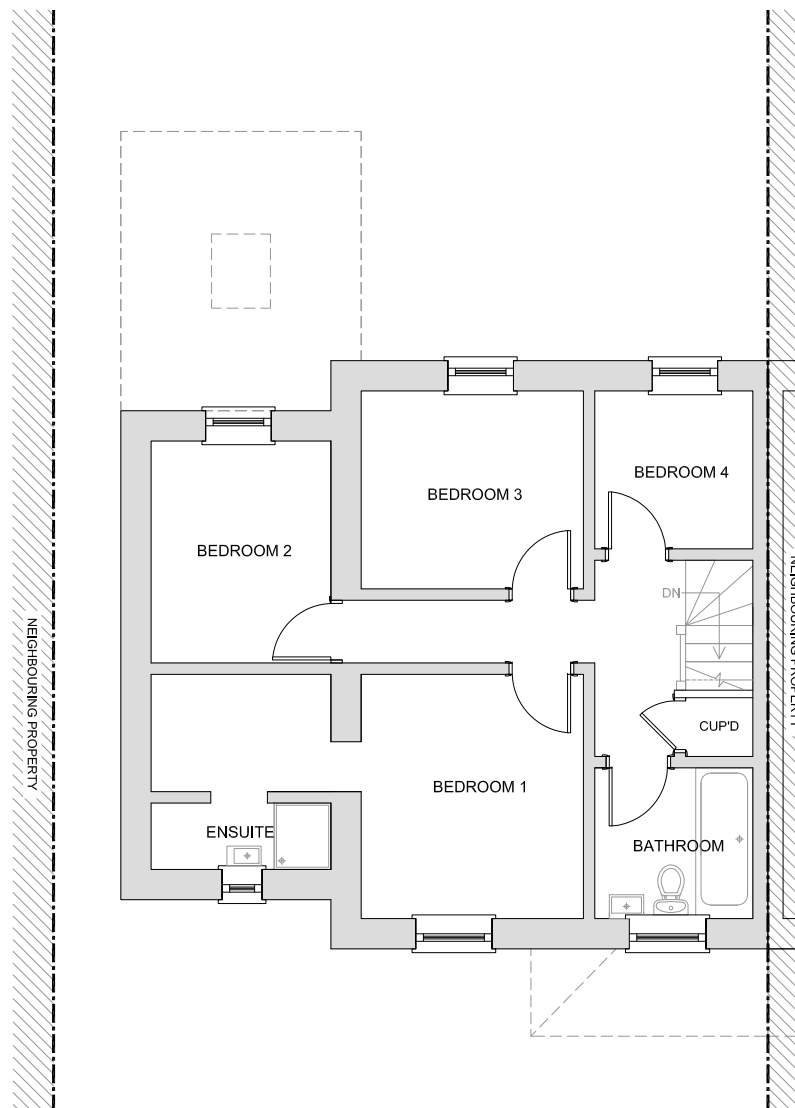

Revisions:			
Revision	Date	Revision Notes	Drawn
P1	02.03.21	First Issue	LO

NOTES:

Project: **1 Mill Corner,
Little Witcombe, Gloucester
GL3 4TH**

Status: **PLANNING**

Drawing Title: **PROPOSED FLOOR PLANS**

Drawn: LO	Checked: LO	First Issued: 02.03.2021
--------------	----------------	-----------------------------

Drawing Number: **PL-04**

Sheet Size: A3	Scale: 1:100	Revision: P1
-------------------	-----------------	-----------------