





1 EXISTING NORTH EAST ELEVATION A-A
Scale: 1:100 @ A3

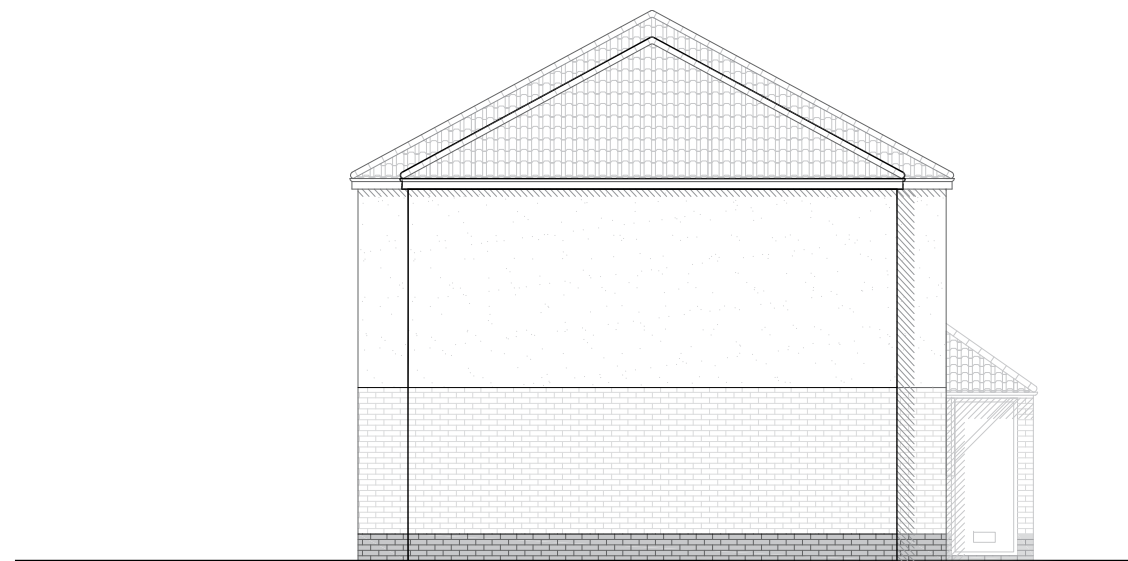


2 EXISTING SOUTH EAST ELEVATION B-B
Scale: 1:100 @ A3



3 EXISTING SOUTH WEST ELEVATION C-C
Scale: 1:100 @ A3

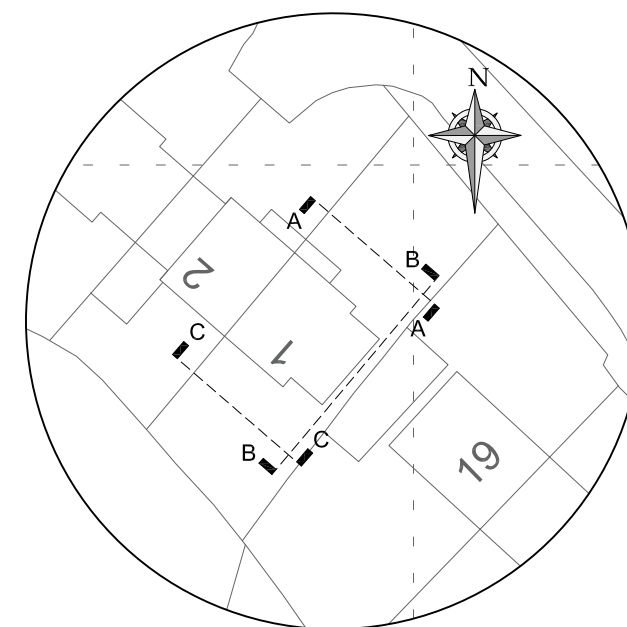

5 KEY PLAN
Scale: 1:500 @ A3

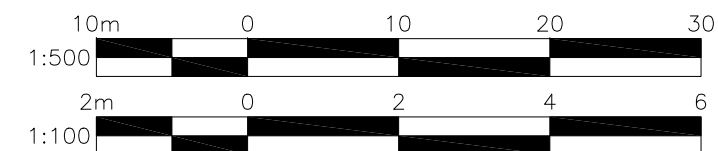

Revisions:			
Revision	Date	Revision Notes	Drawn
P1	02.03.21	First Issue	LO

NOTES:

Project: **1 Mill Corner,
Little Witcombe, Gloucester
GL3 4TH**

Status: **PLANNING**

Drawing Title: **EXISTING ELEVATIONS**

Drawn: LO	Checked: LO	First Issued: 02.03.2021
--------------	----------------	-----------------------------

Drawing Number: **PL-05**

Sheet Size: A3	Scale: AS NOTED	Revision: P1
--------------------------	---------------------------	------------------------