


1 EXISTING GROUND FLOOR PLAN  
Scale: 1:100 @ A3



2 EXISTING FIRST FLOOR PLAN  
Scale: 1:100 @ A3

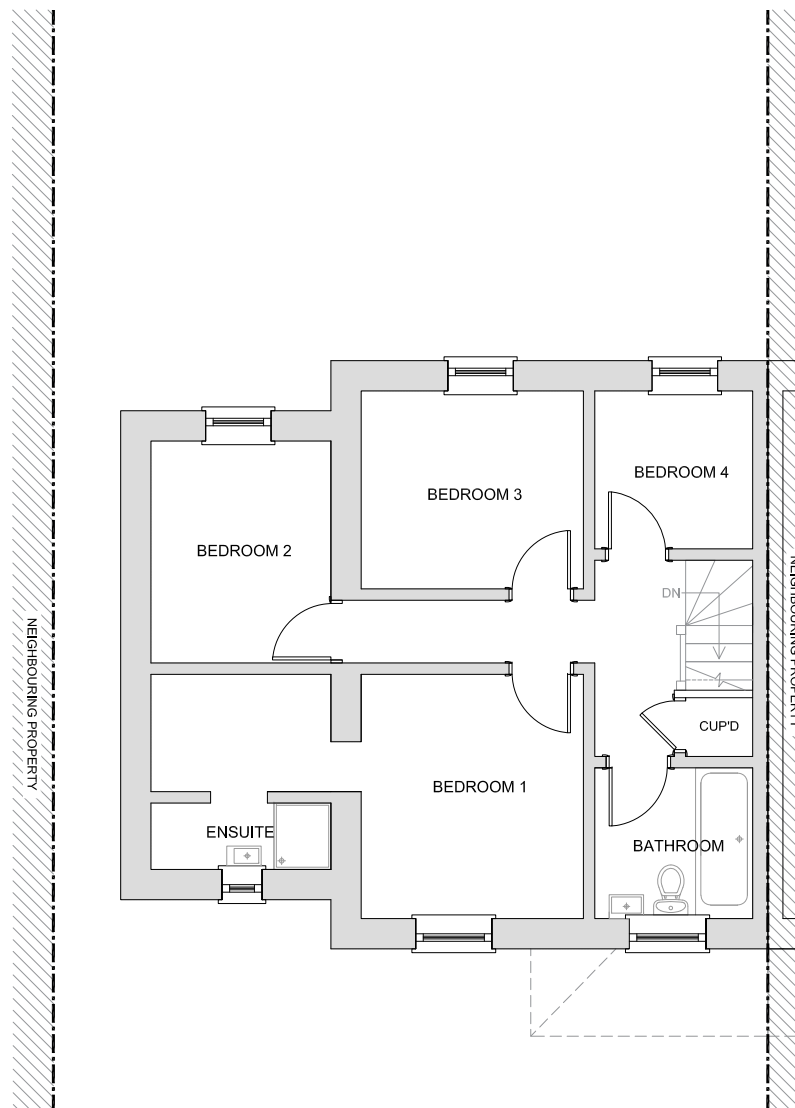

Revisions:			
Revision	Date	Revision Notes	Drawn
P1	02.03.21	First Issue	LO

NOTES:

Project: **1 Mill Corner,  
Little Witcombe, Gloucester  
GL3 4TH**

Status: **PLANNING**

Drawing Title: **EXISTING FLOOR PLANS**

Drawn: LO	Checked: LO	First Issued: 02.03.2021
--------------	----------------	-----------------------------

Drawing Number: **PL-03**

Sheet Size: <b>A3</b>	Scale: <b>1:100</b>	Revision: <b>P1</b>
--------------------------	------------------------	------------------------