





1 PROPOSED NORTH EAST ELEVATION A-A
Scale: 1:100 @ A3

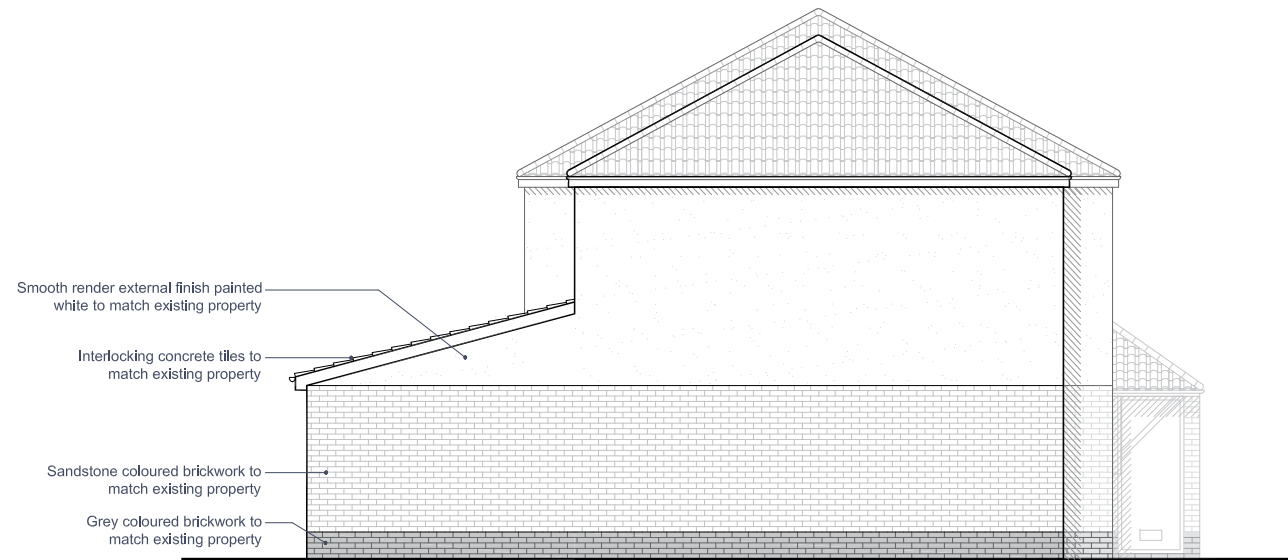


2 PROPOSED SOUTH EAST ELEVATION B-B
Scale: 1:100 @ A3

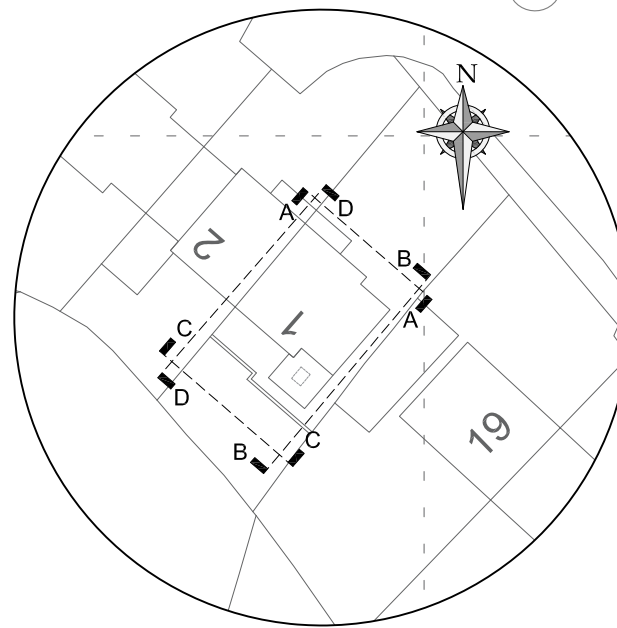


5 KEY PLAN
Scale: 1:500 @ A3



3 PROPOSED SOUTH WEST ELEVATION C-C
Scale: 1:100 @ A3

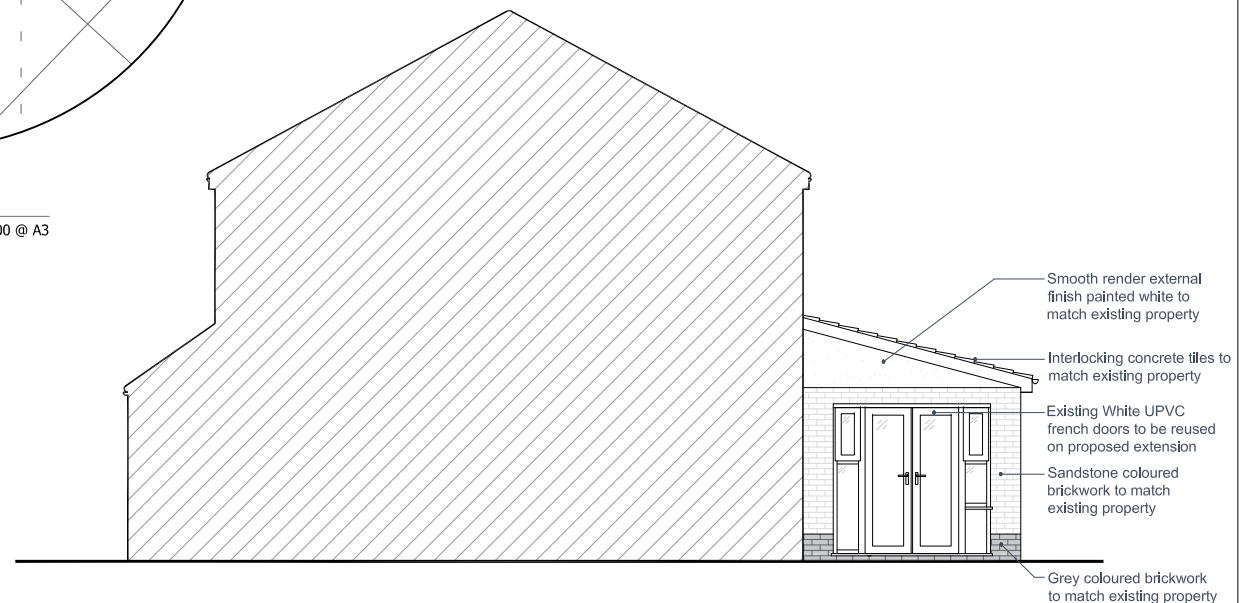

4 PROPOSED NORTH WEST ELEVATION D-D
Scale: 1:100 @ A3

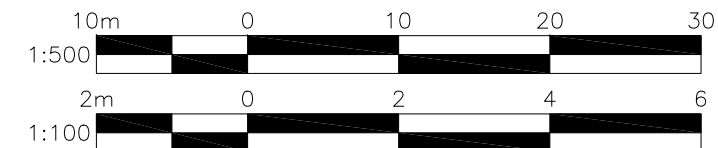

Revisions:			
Revision	Date	Revision Notes	Drawn
P1	02.03.21	First Issue	LO

NOTES:

Project: **1 Mill Corner, Little Witcombe, Gloucester GL3 4TH**

Status: **PLANNING**

Drawing Title: **PROPOSED ELEVATIONS**

Drawn: LO | Checked: LO | First Issued: 02.03.2021

Drawing Number: **PL-06**

Sheet Size: **A3** | Scale: **AS NOTED** | Revision: **P1**