



Gable End View

3.5 x 6.7 meter Opening
(No Door Will Be Fitted)

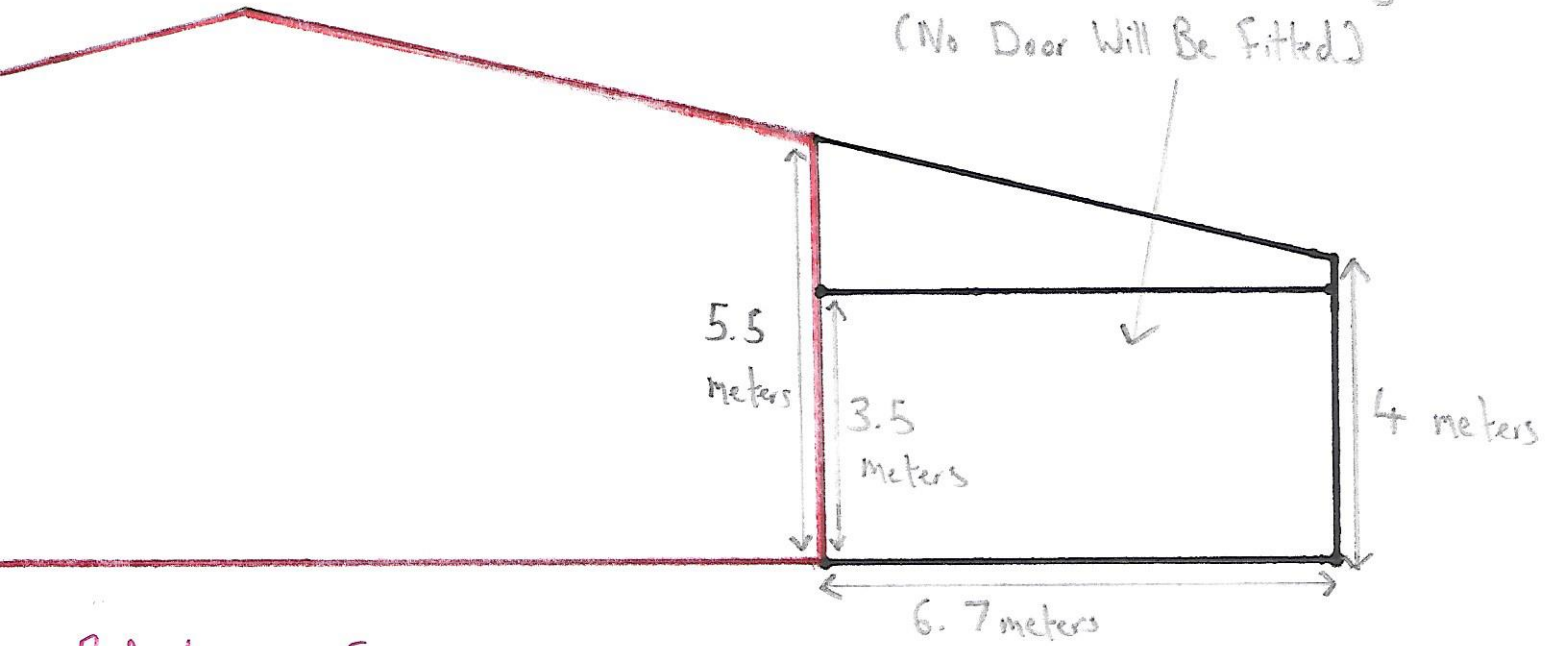

Red Line = Existing Building + Roof

Black Line = Proposed New Building + Roof

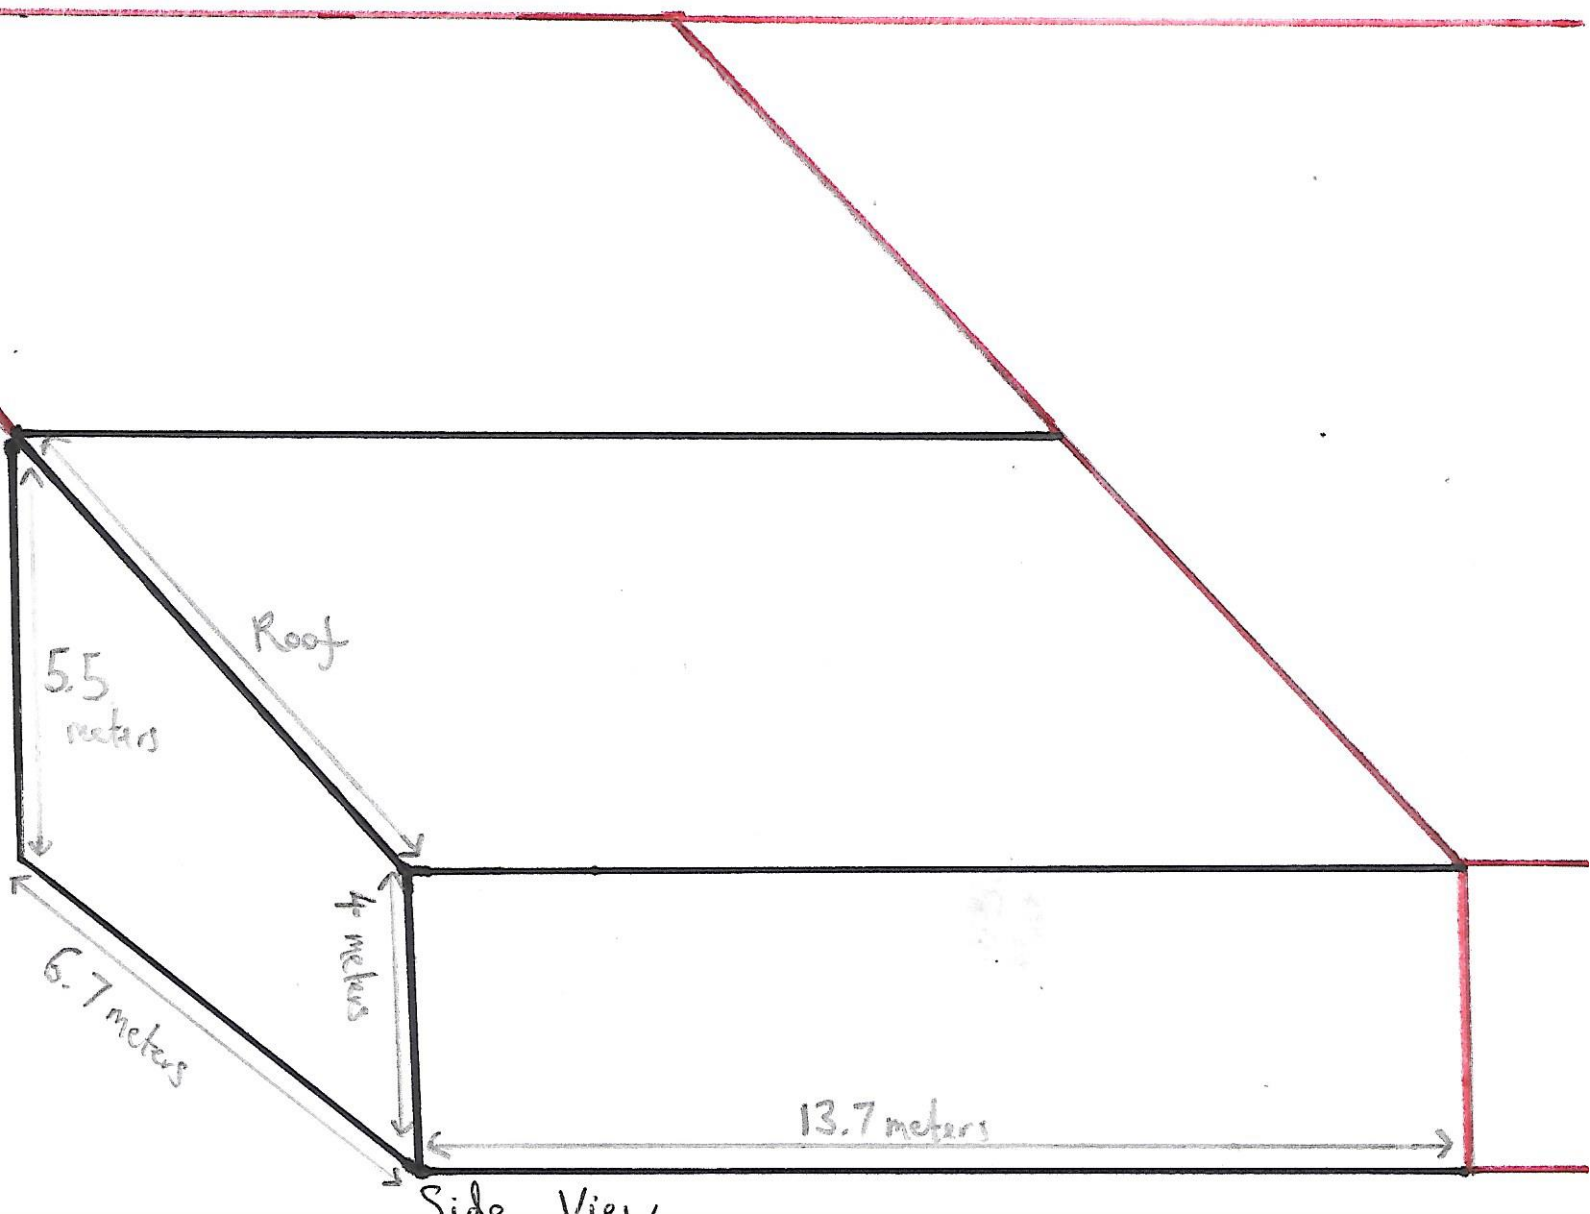

Side View

↑ North

6.7 Meters (Opening)

13.7 Meters

Scale 1:100

Floor Plan

Red Line = Existing Buildings

Black Line = Proposed New Buildings

