


Scale Bar Legend

0 1m 2m




Scale Bar 1:50

This drawing is to be printed in colour

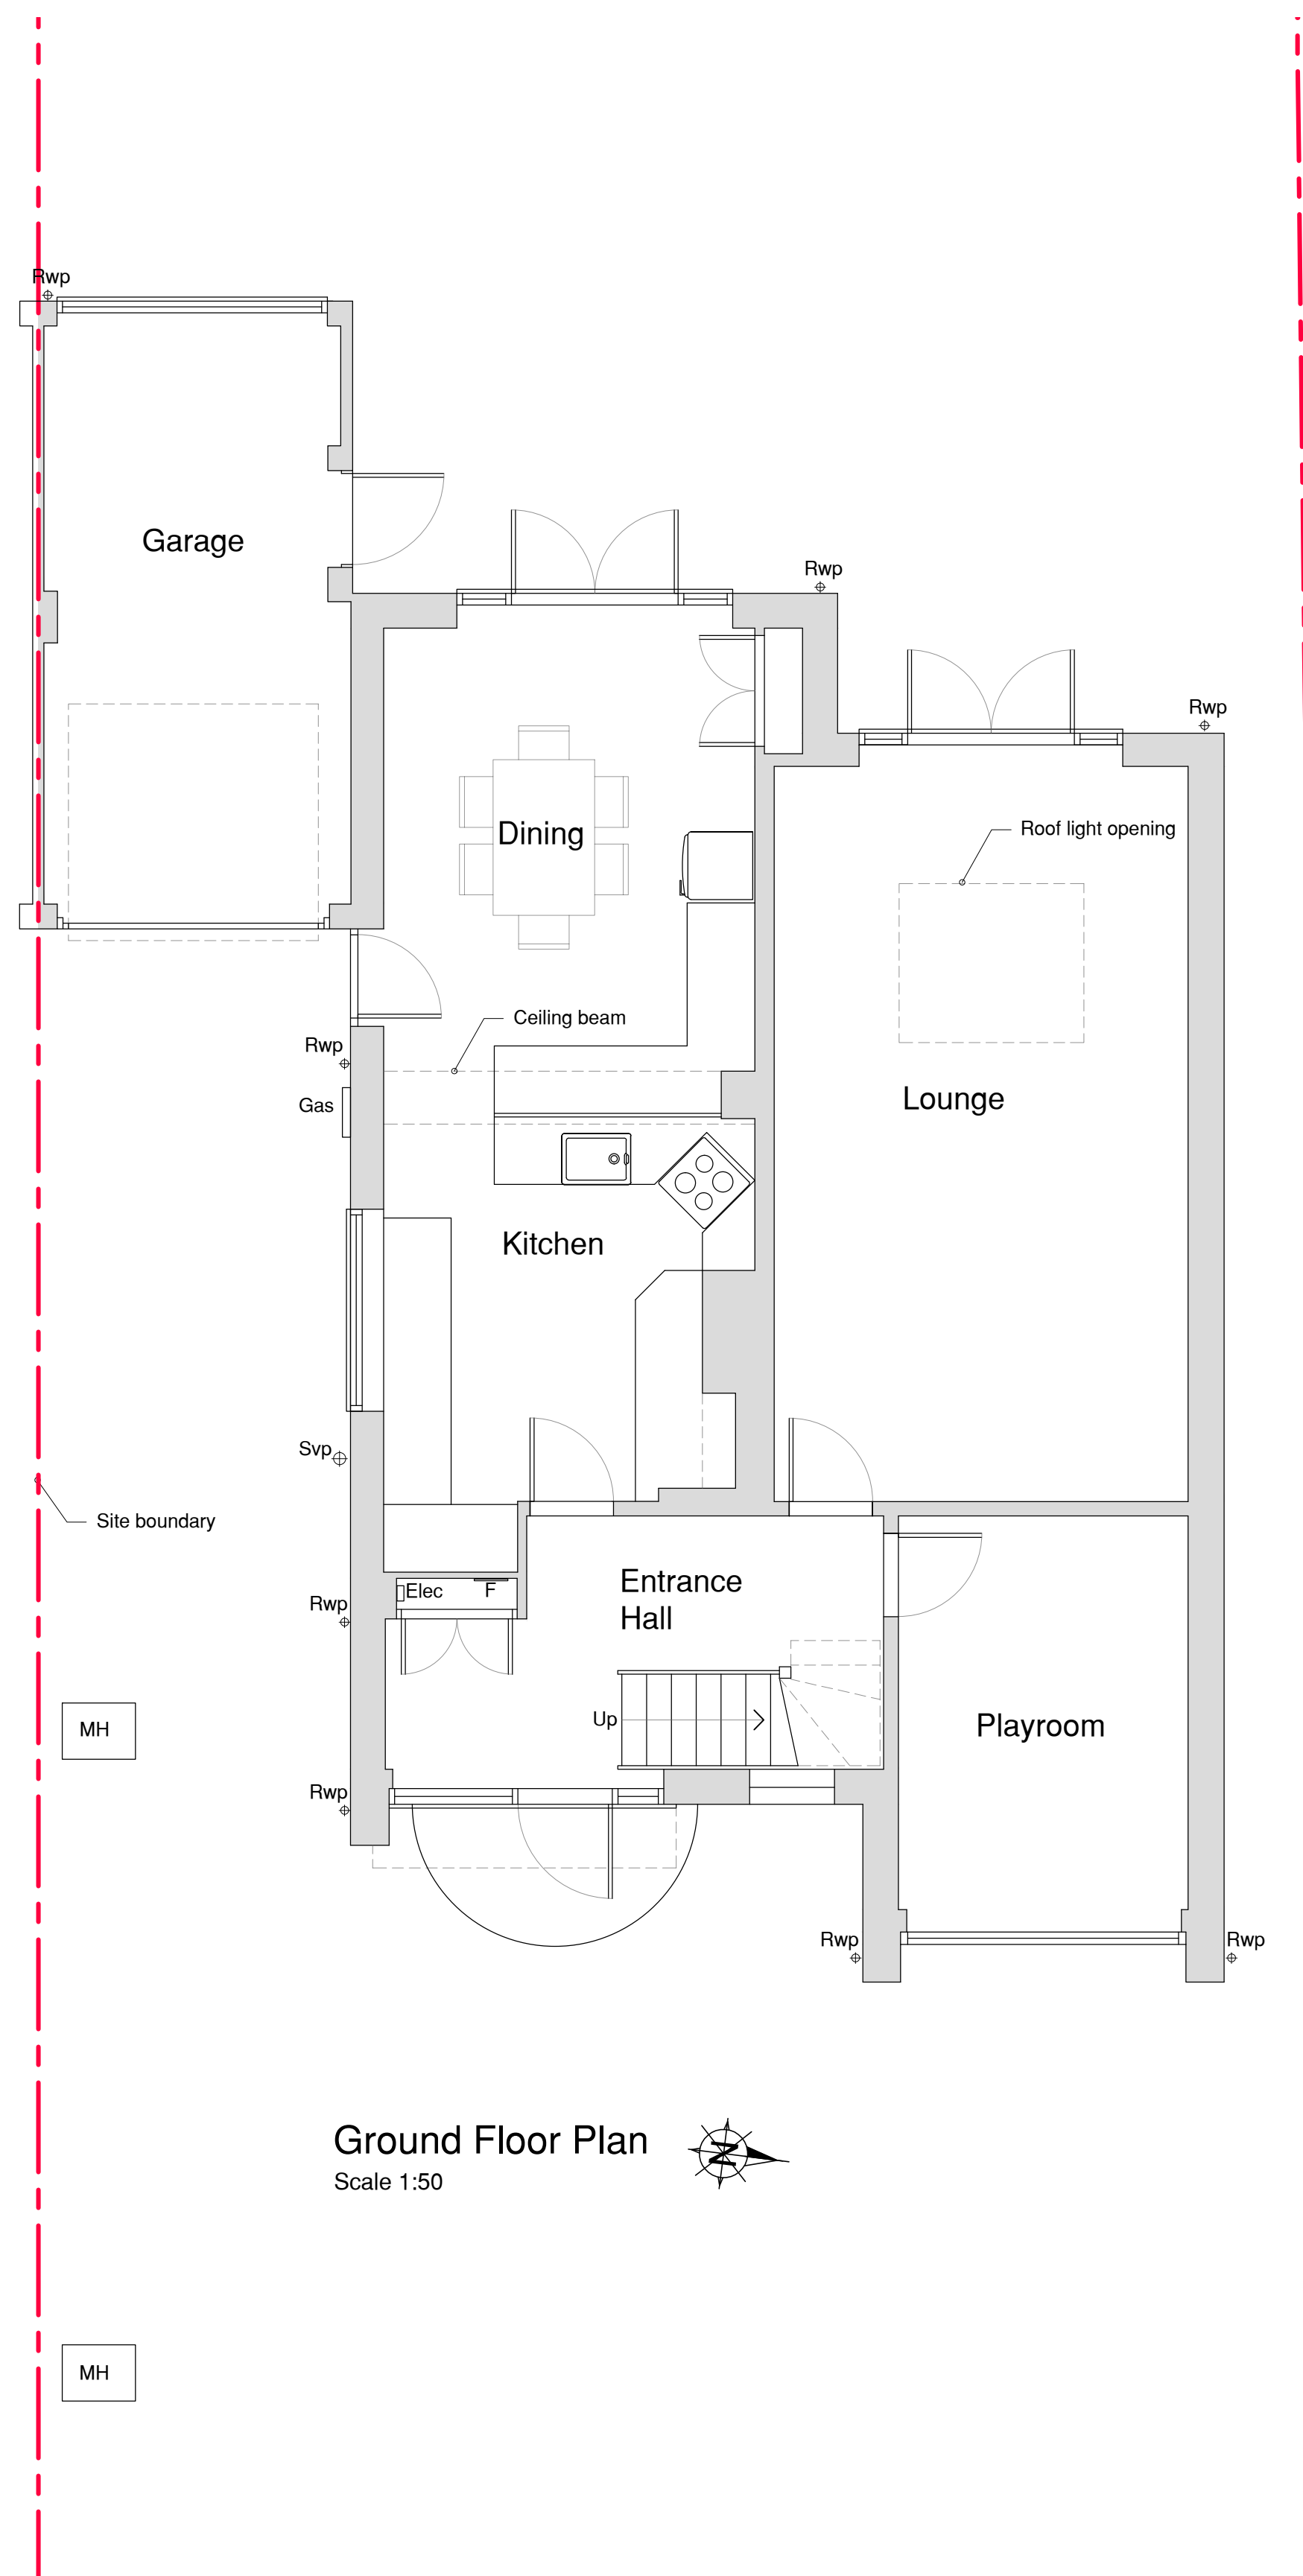

Ground Floor Plan
Scale 1:50

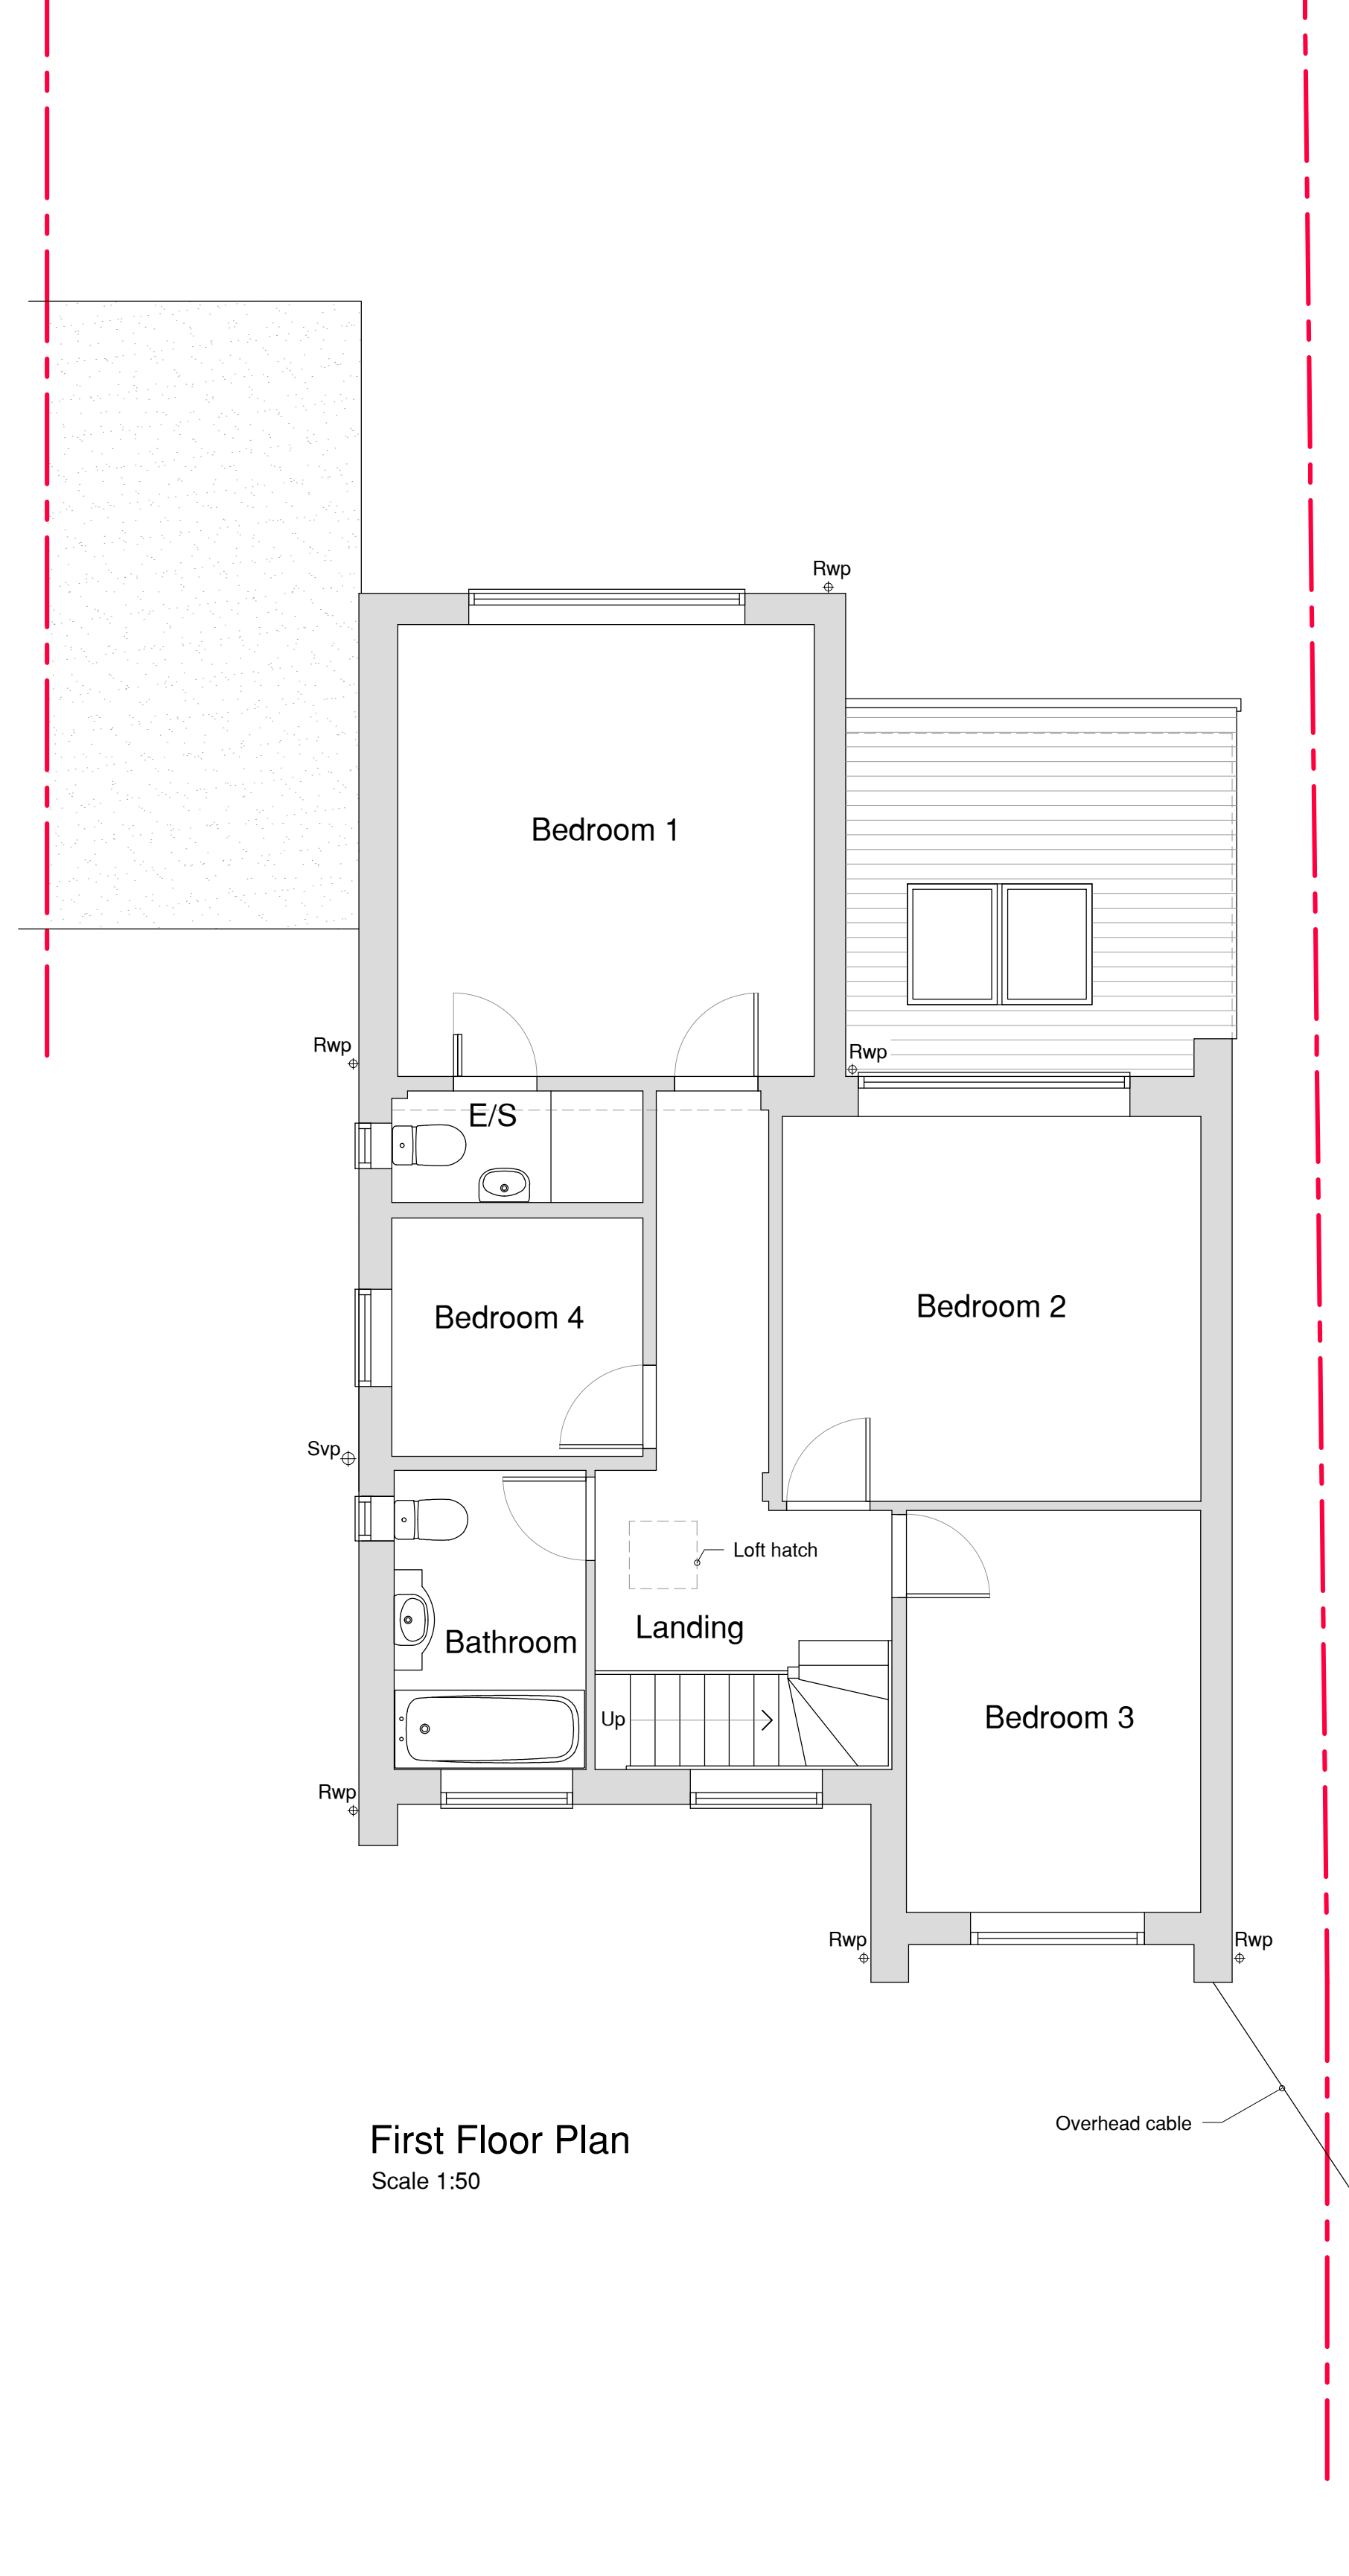

First Floor Plan
Scale 1:50

Rev:	Date:	Details:
A:		
B:		
C:		
D:		
E:		
F:		

Site Address:
36 Adbolton Grove, West Bridgford, Nottingham NG2 5AR

Project:
Proposed single storey rear extension and internal alterations

Client:
Mr L & Mrs J Gisby

Drawing Status:
Survey

Drawn by:
LE

Drawing Content:
Floor plans

Scales:
As shown at A1

Drawing No:
1271-01-02

Date Created:
Jan 2021

Planning status:

Building Regulation status:

OPTIMUM Architecture Ltd
Tel: 01208 203697
E-mail: info@optimum-architecture.co.uk
www.optimum-architecture.co.uk
Nags Corner, Nayland, Nr. Colchester CO6 4LT

CIAT
REGISTERED PRACTICE

This drawing is the copyright of Optimum Architecture Limited and may not be traced, copied (apart from for the sole purpose of carrying out the construction of the described works) or reproduced without prior written consent. Do not scale from this drawing. Any dimensions stated are for guidance only, all written and scaled dimensions are to be checked on site prior to commencement of works. Any discrepancies must be reported immediately.