

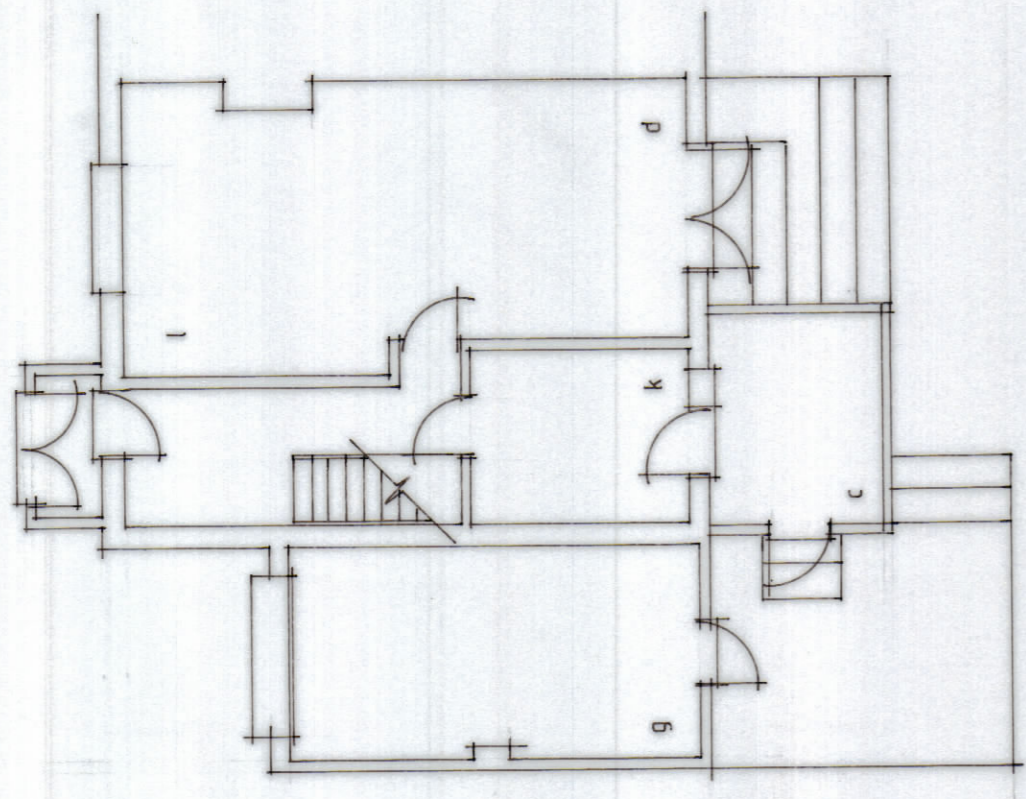



As existing survey 1:100

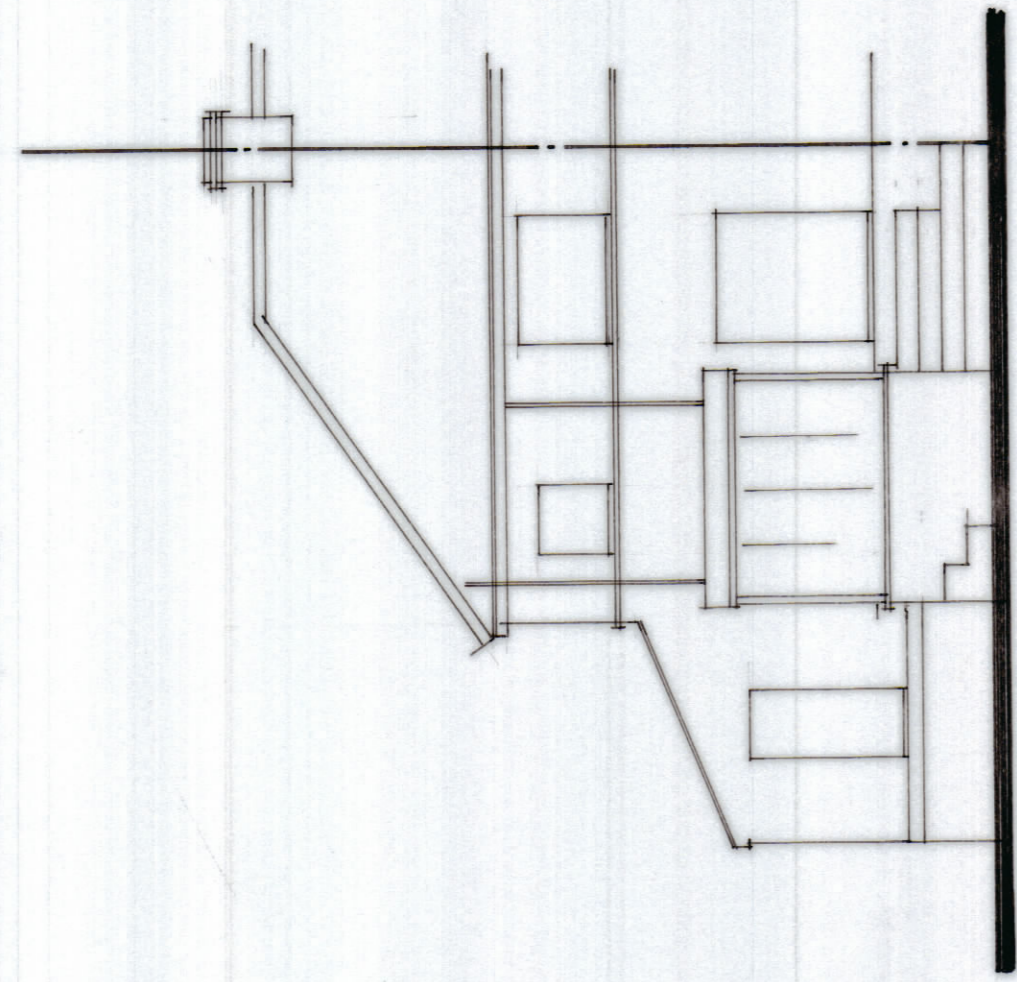

Ground floor plan

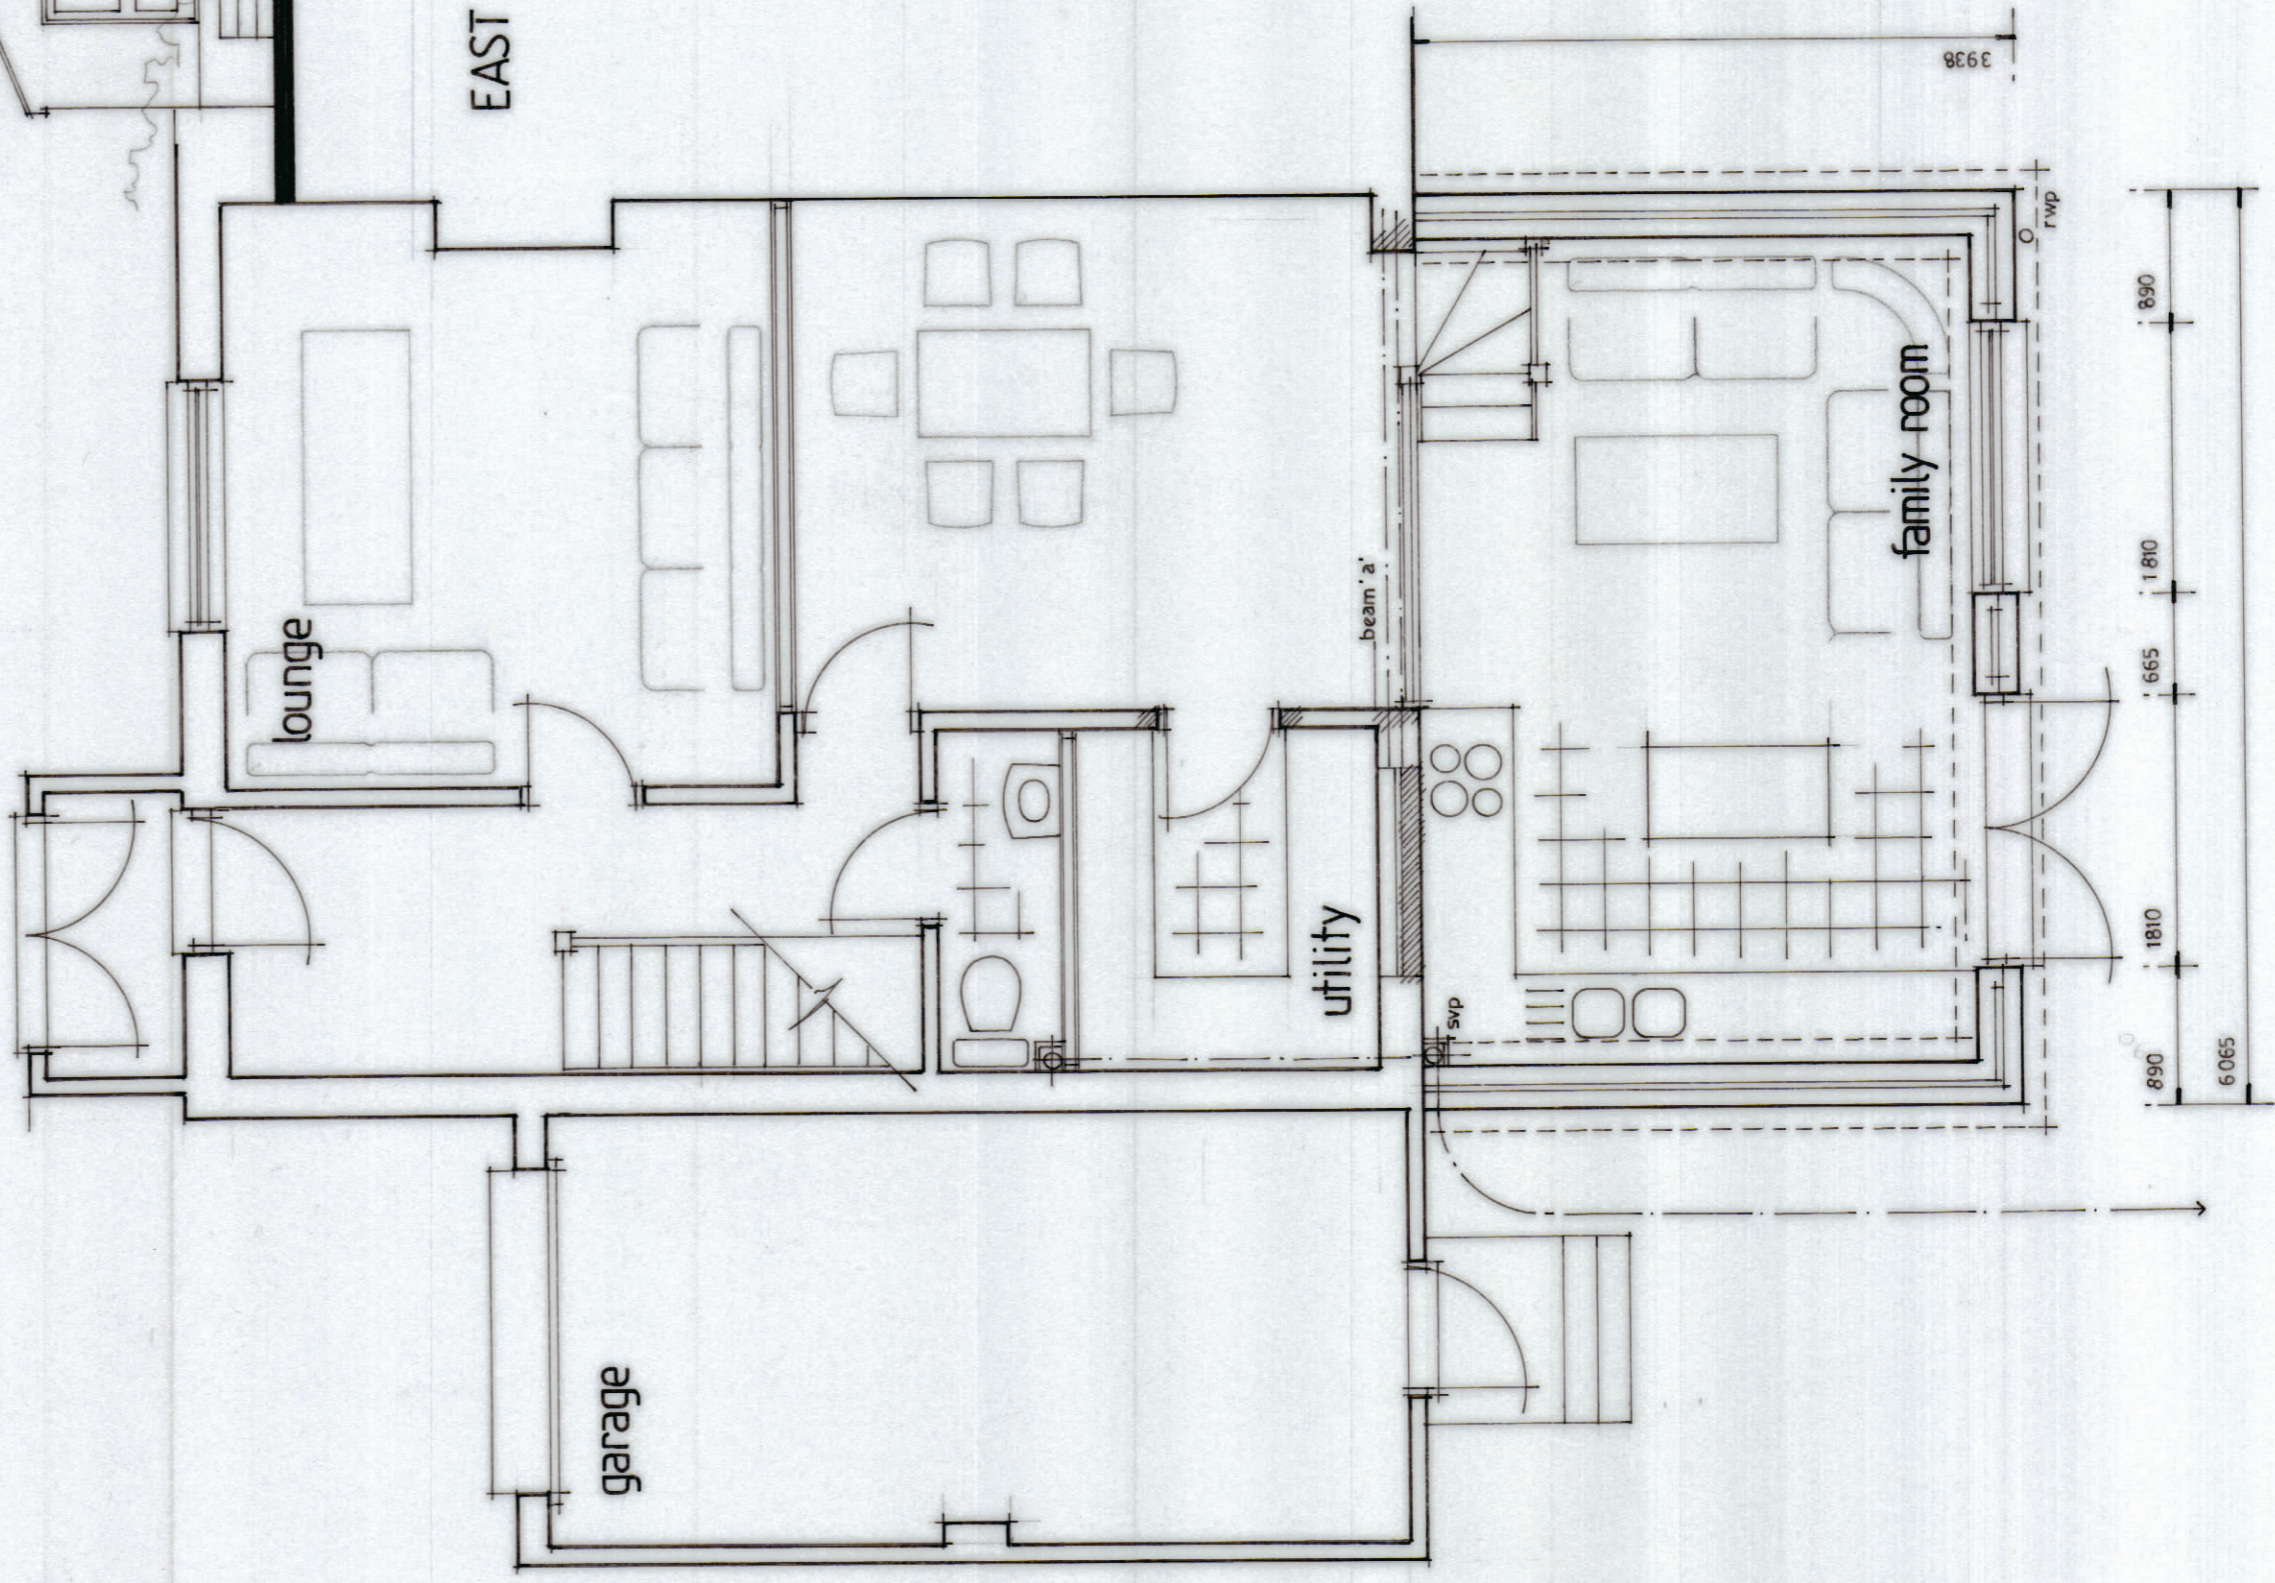


East elevation

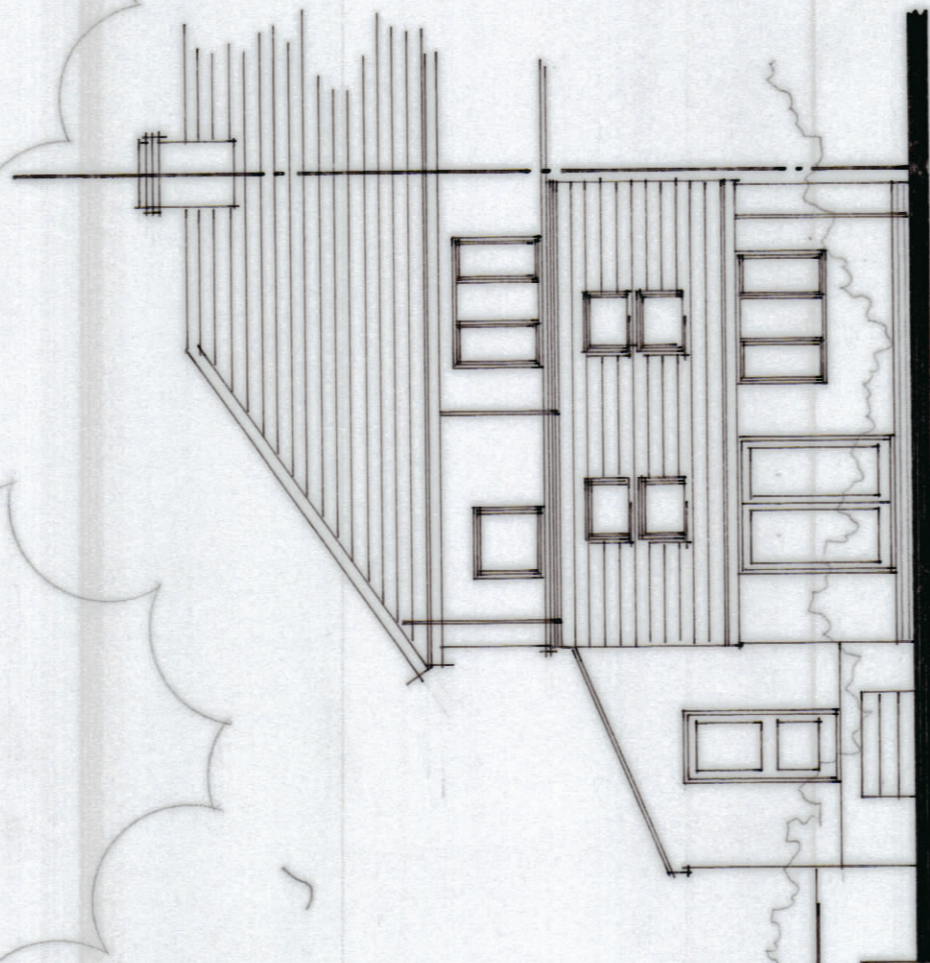

EAST ELEVATION 1:100




South elevation

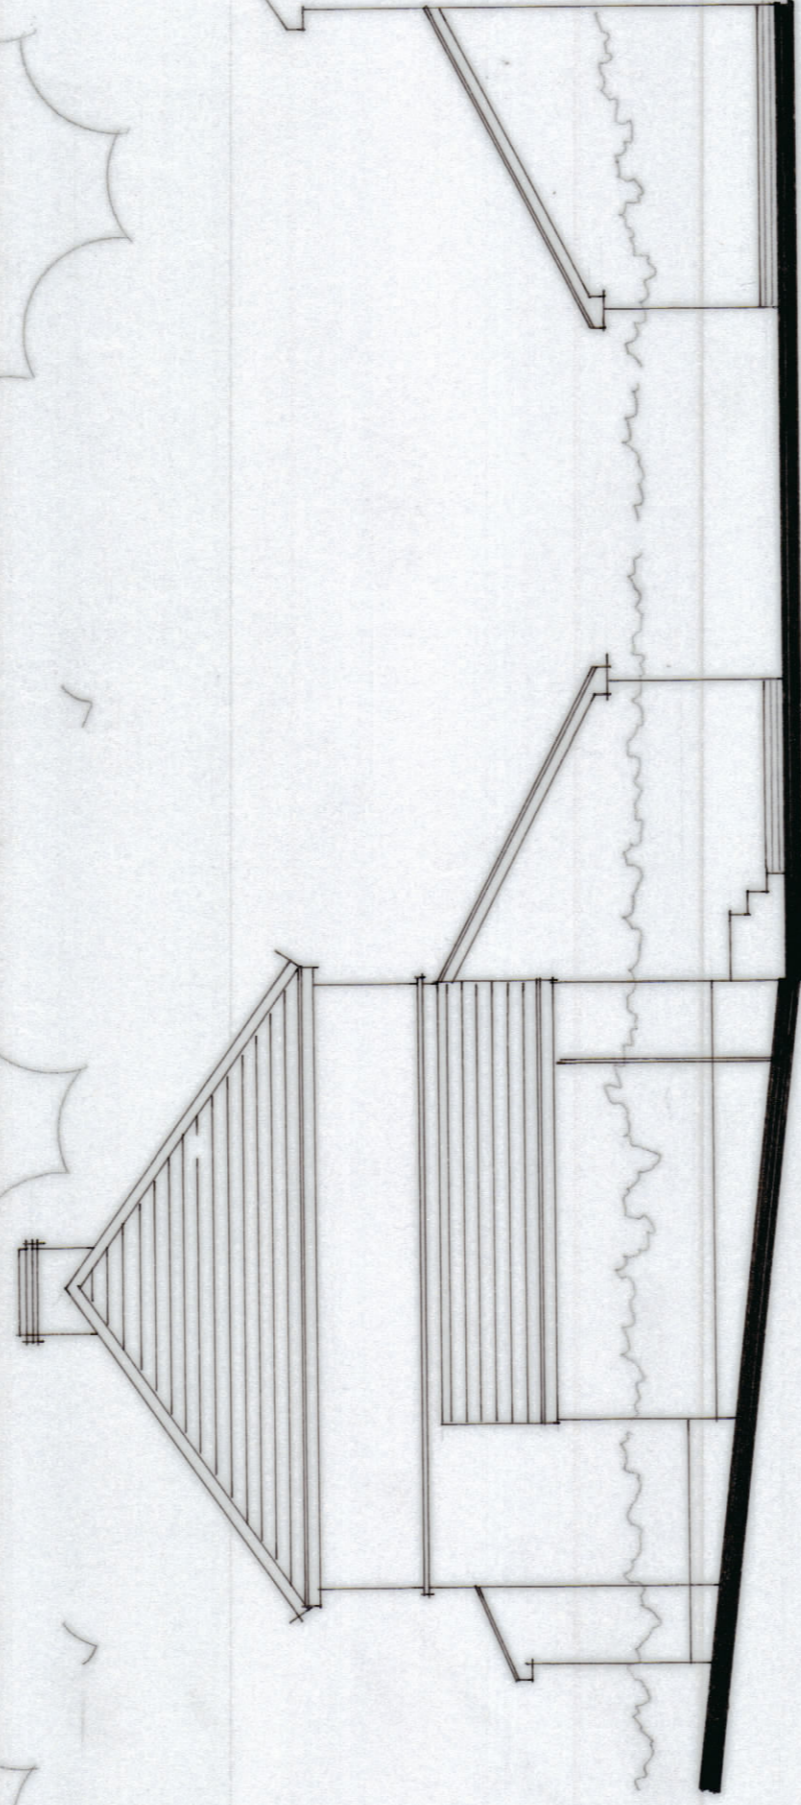


SOUTH ELEVATION 1:100


West elevation

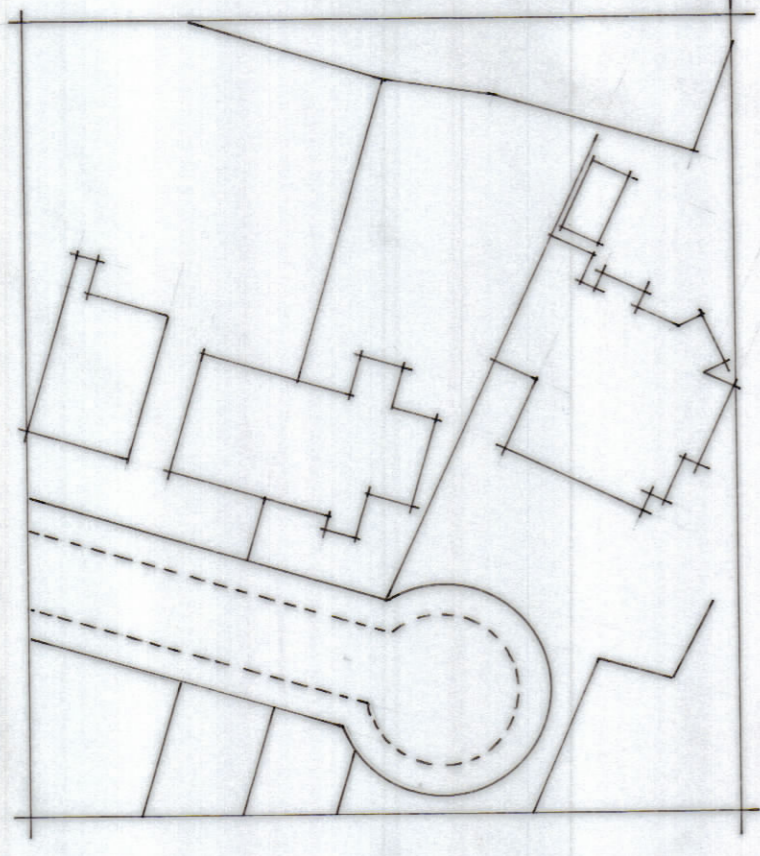

As existing site layout 1:500

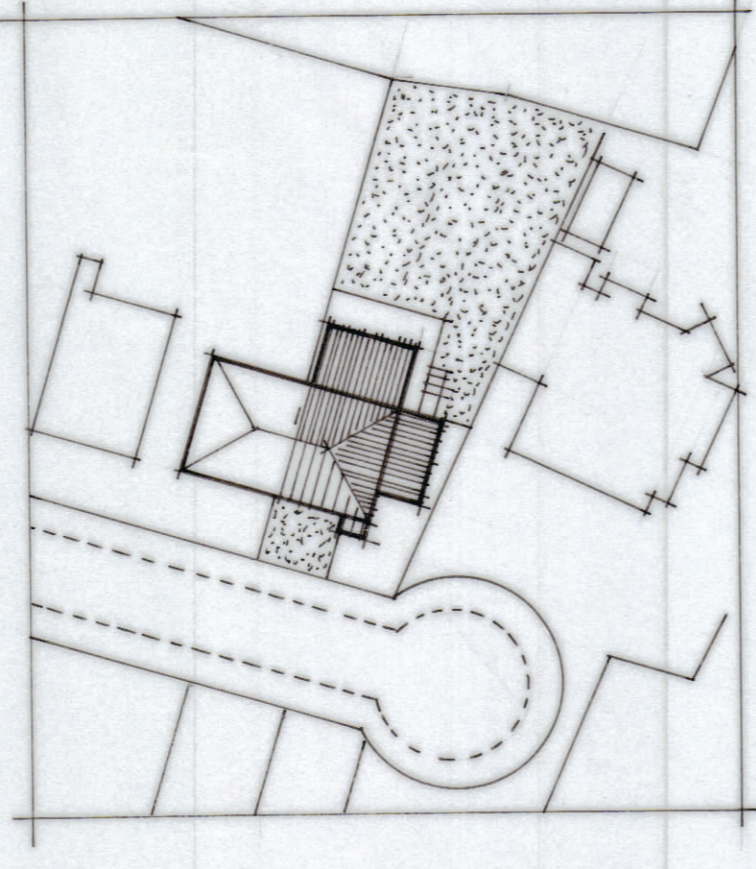


SITE LAYOUT PLAN 1:500

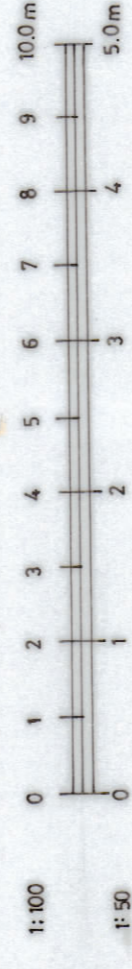

Roof lines to match existing

PK 05 roof lights

Walls rendered as existing

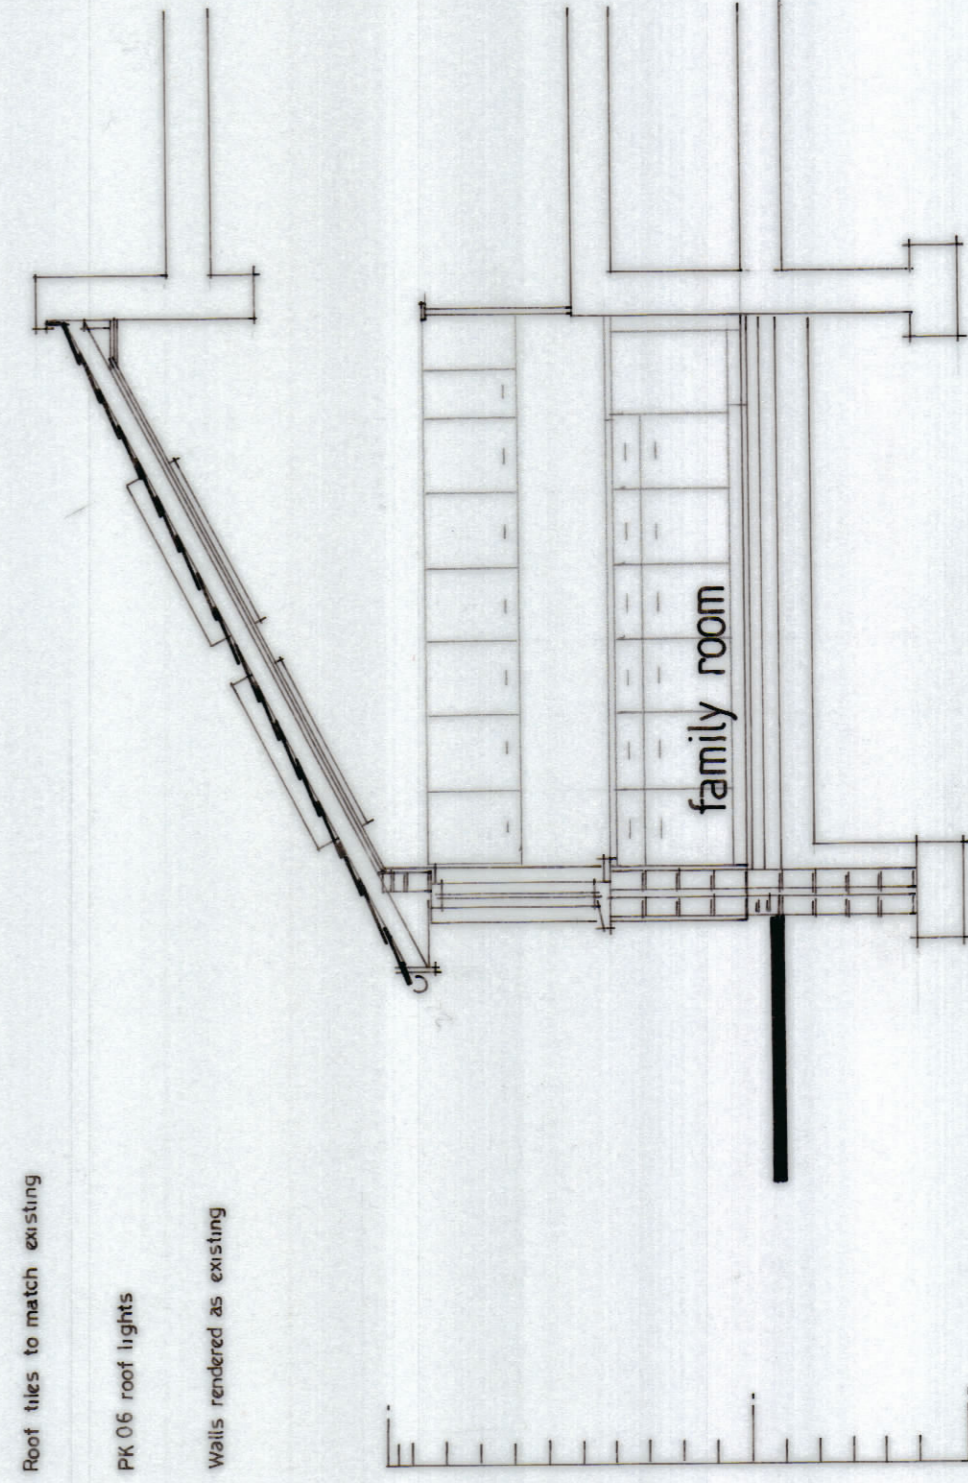

family room

PROJECT	Proposed rear extension		
SUBJECT	7 Hill View Road Bishopsworth Bristol		
CLIENT	Mr and Mrs Benford		
DWG. NO.	001	REV.	DATE
			Apr' 21