

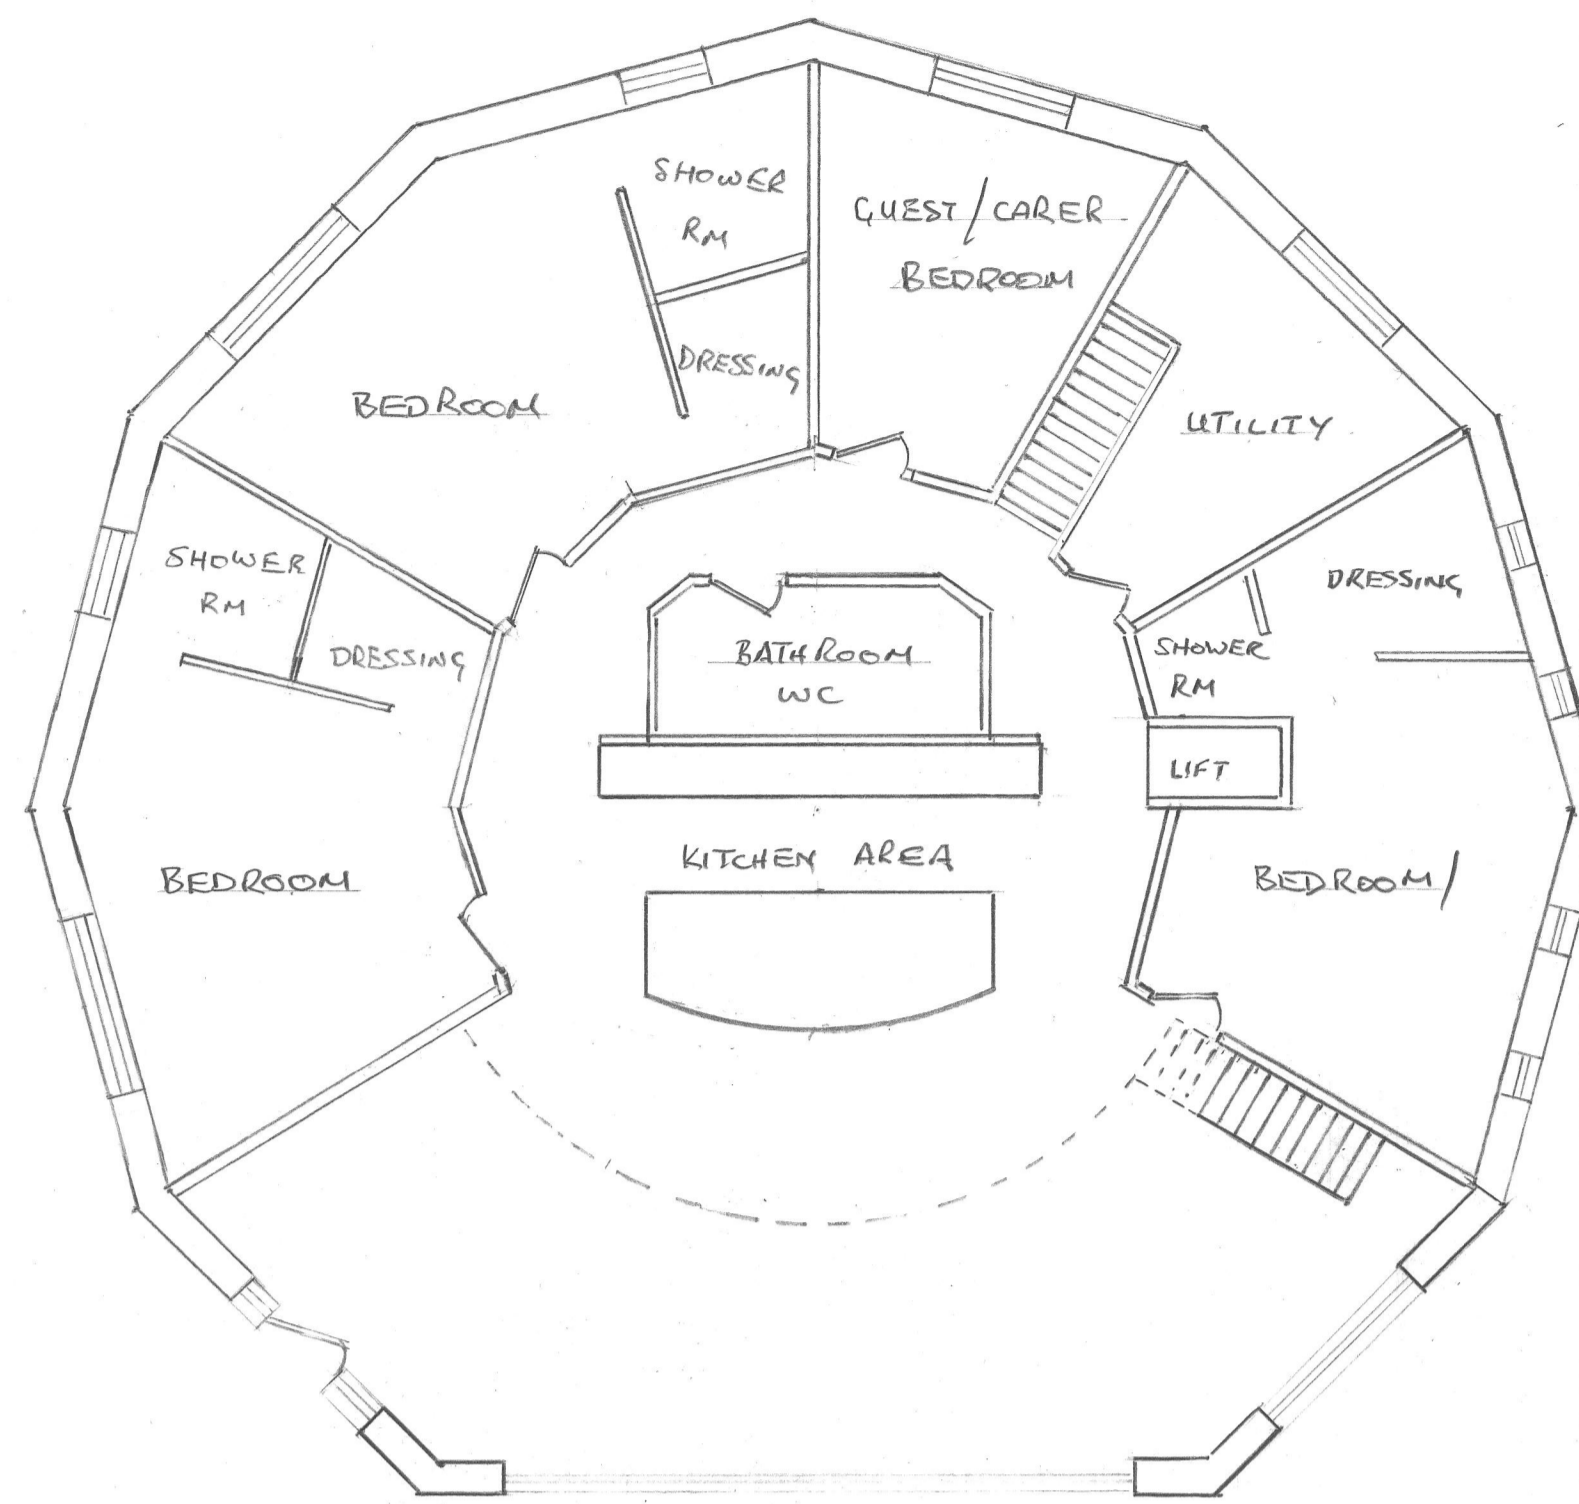
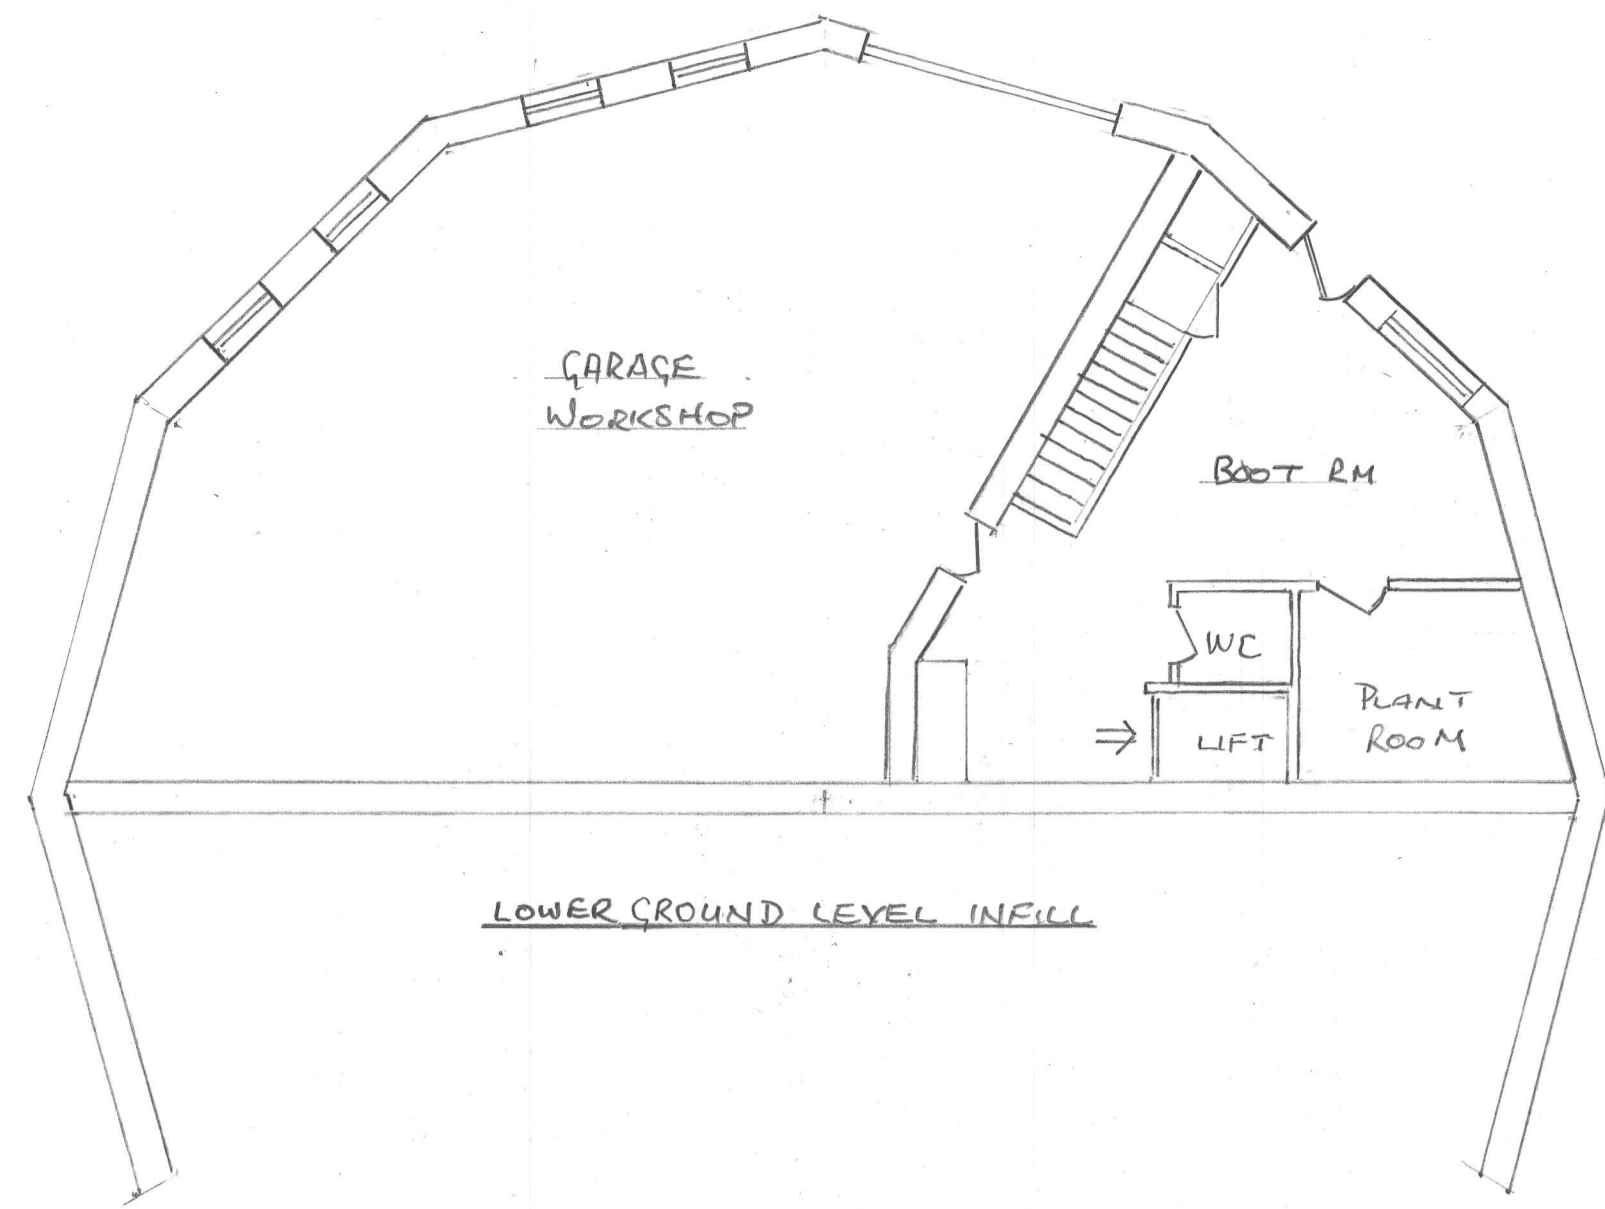
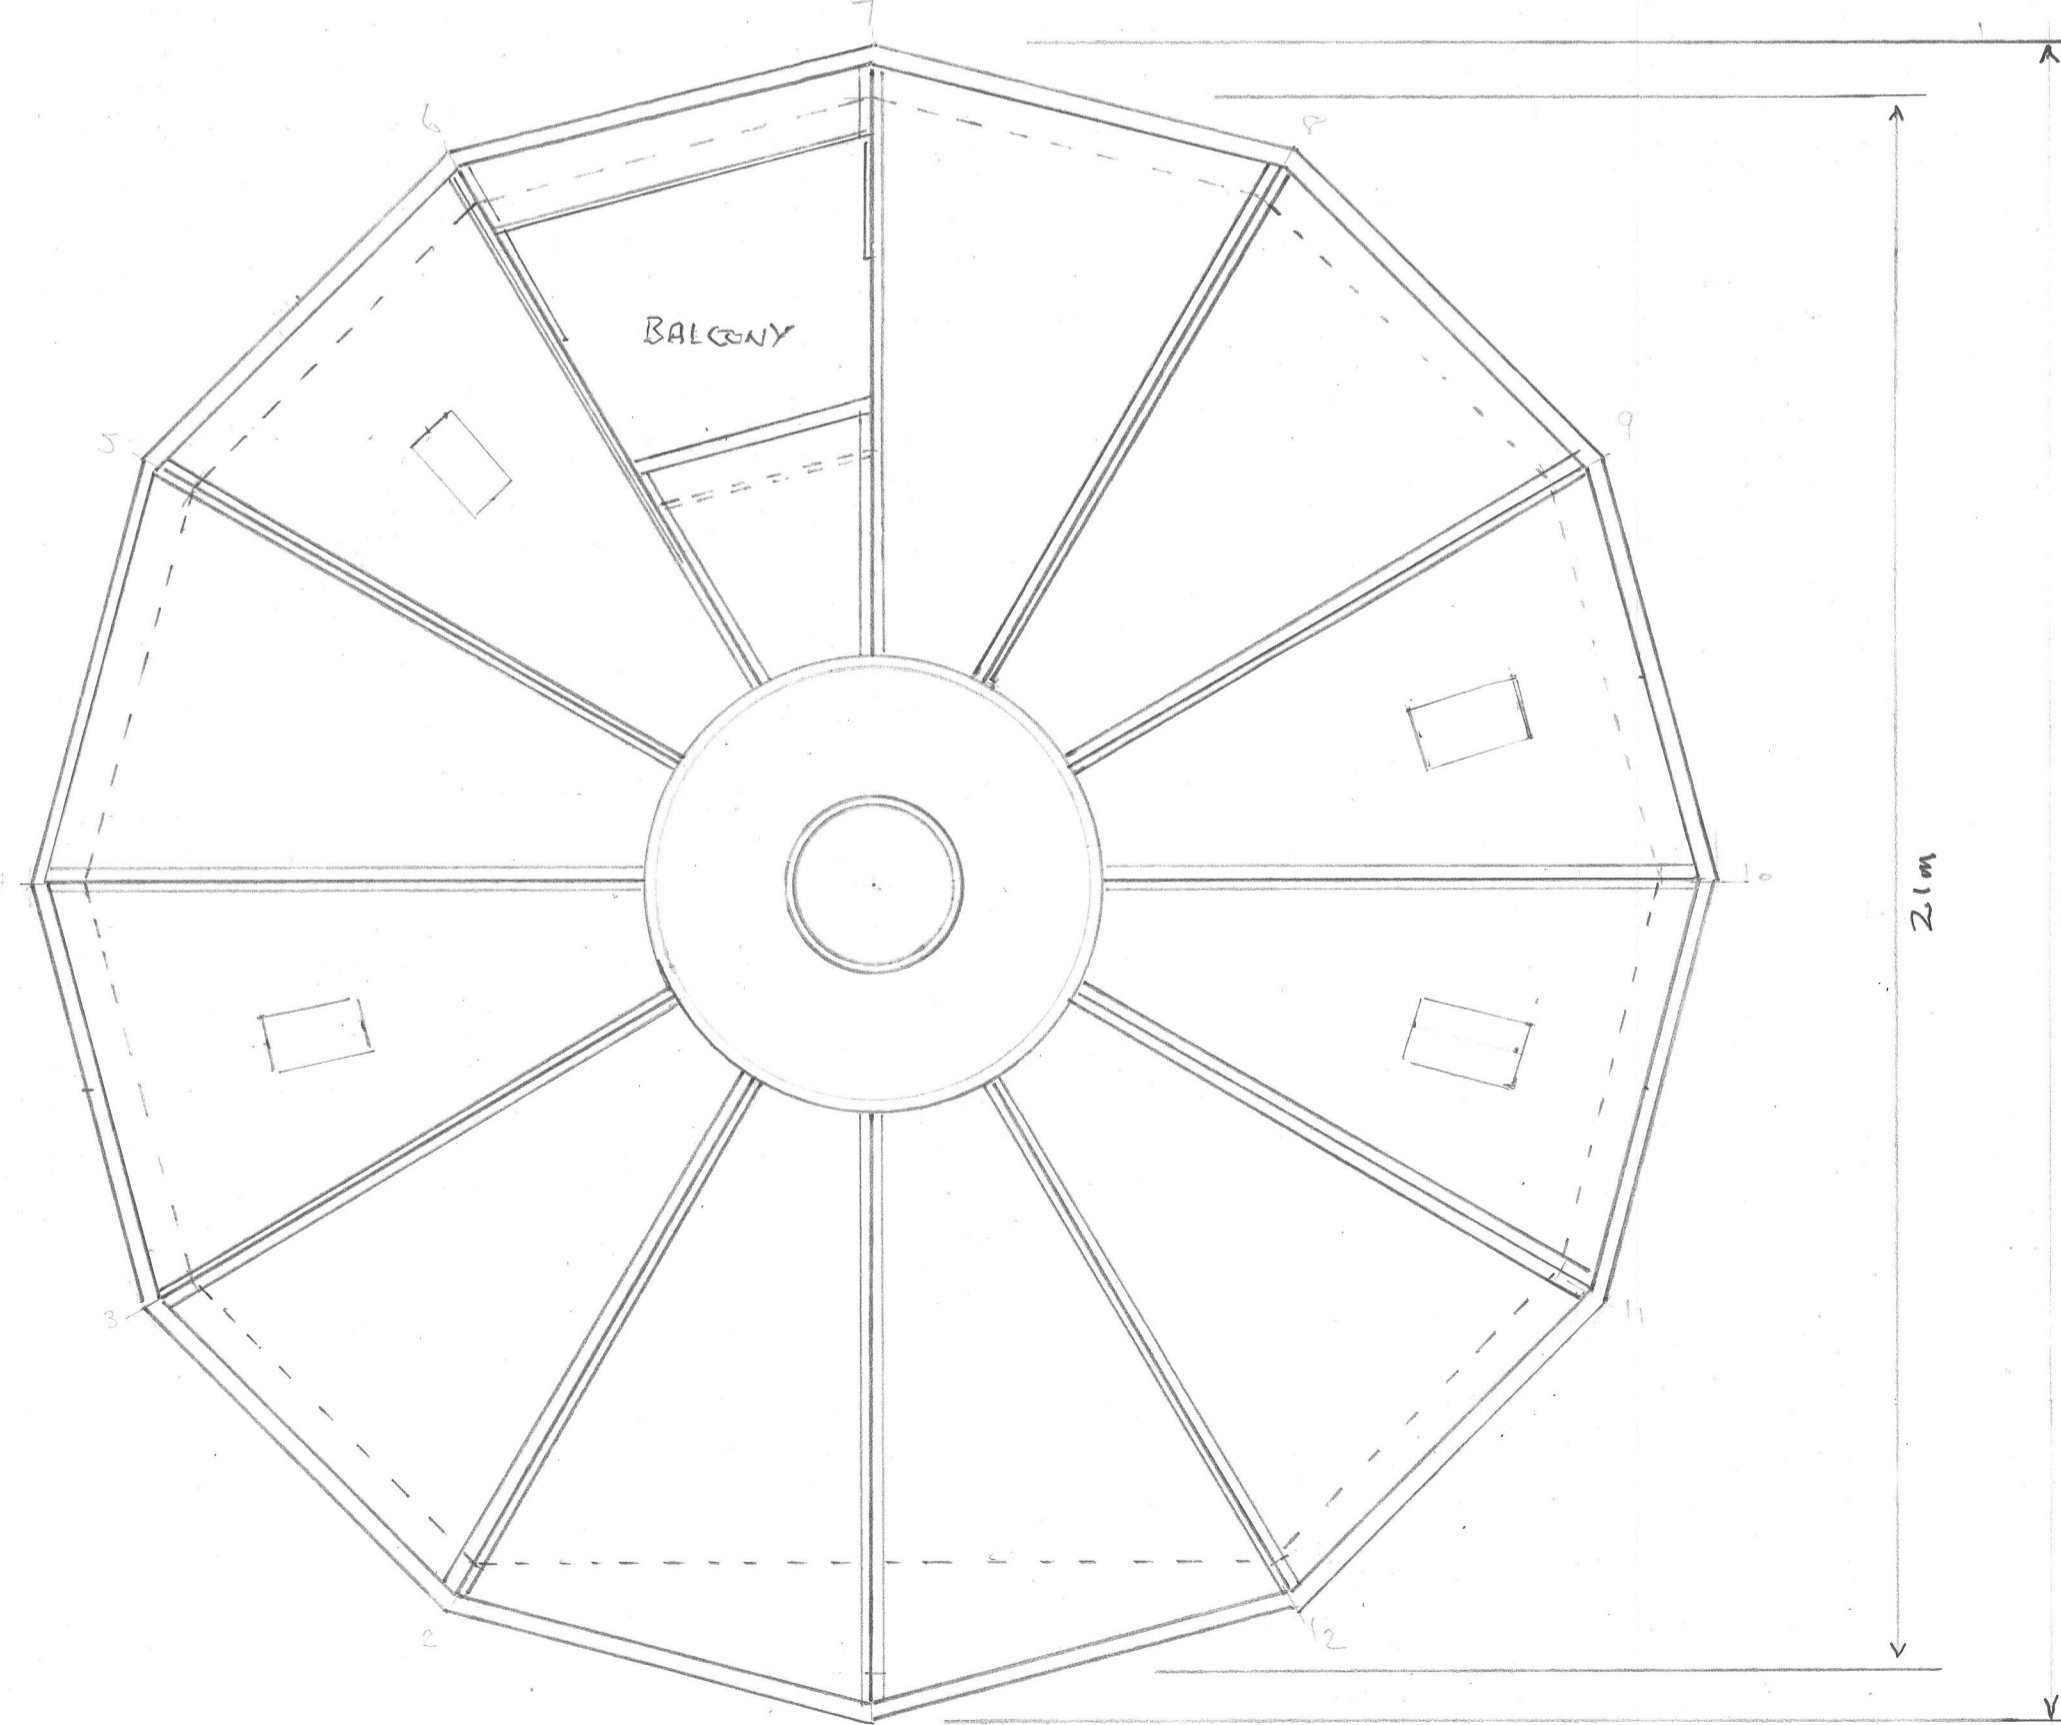
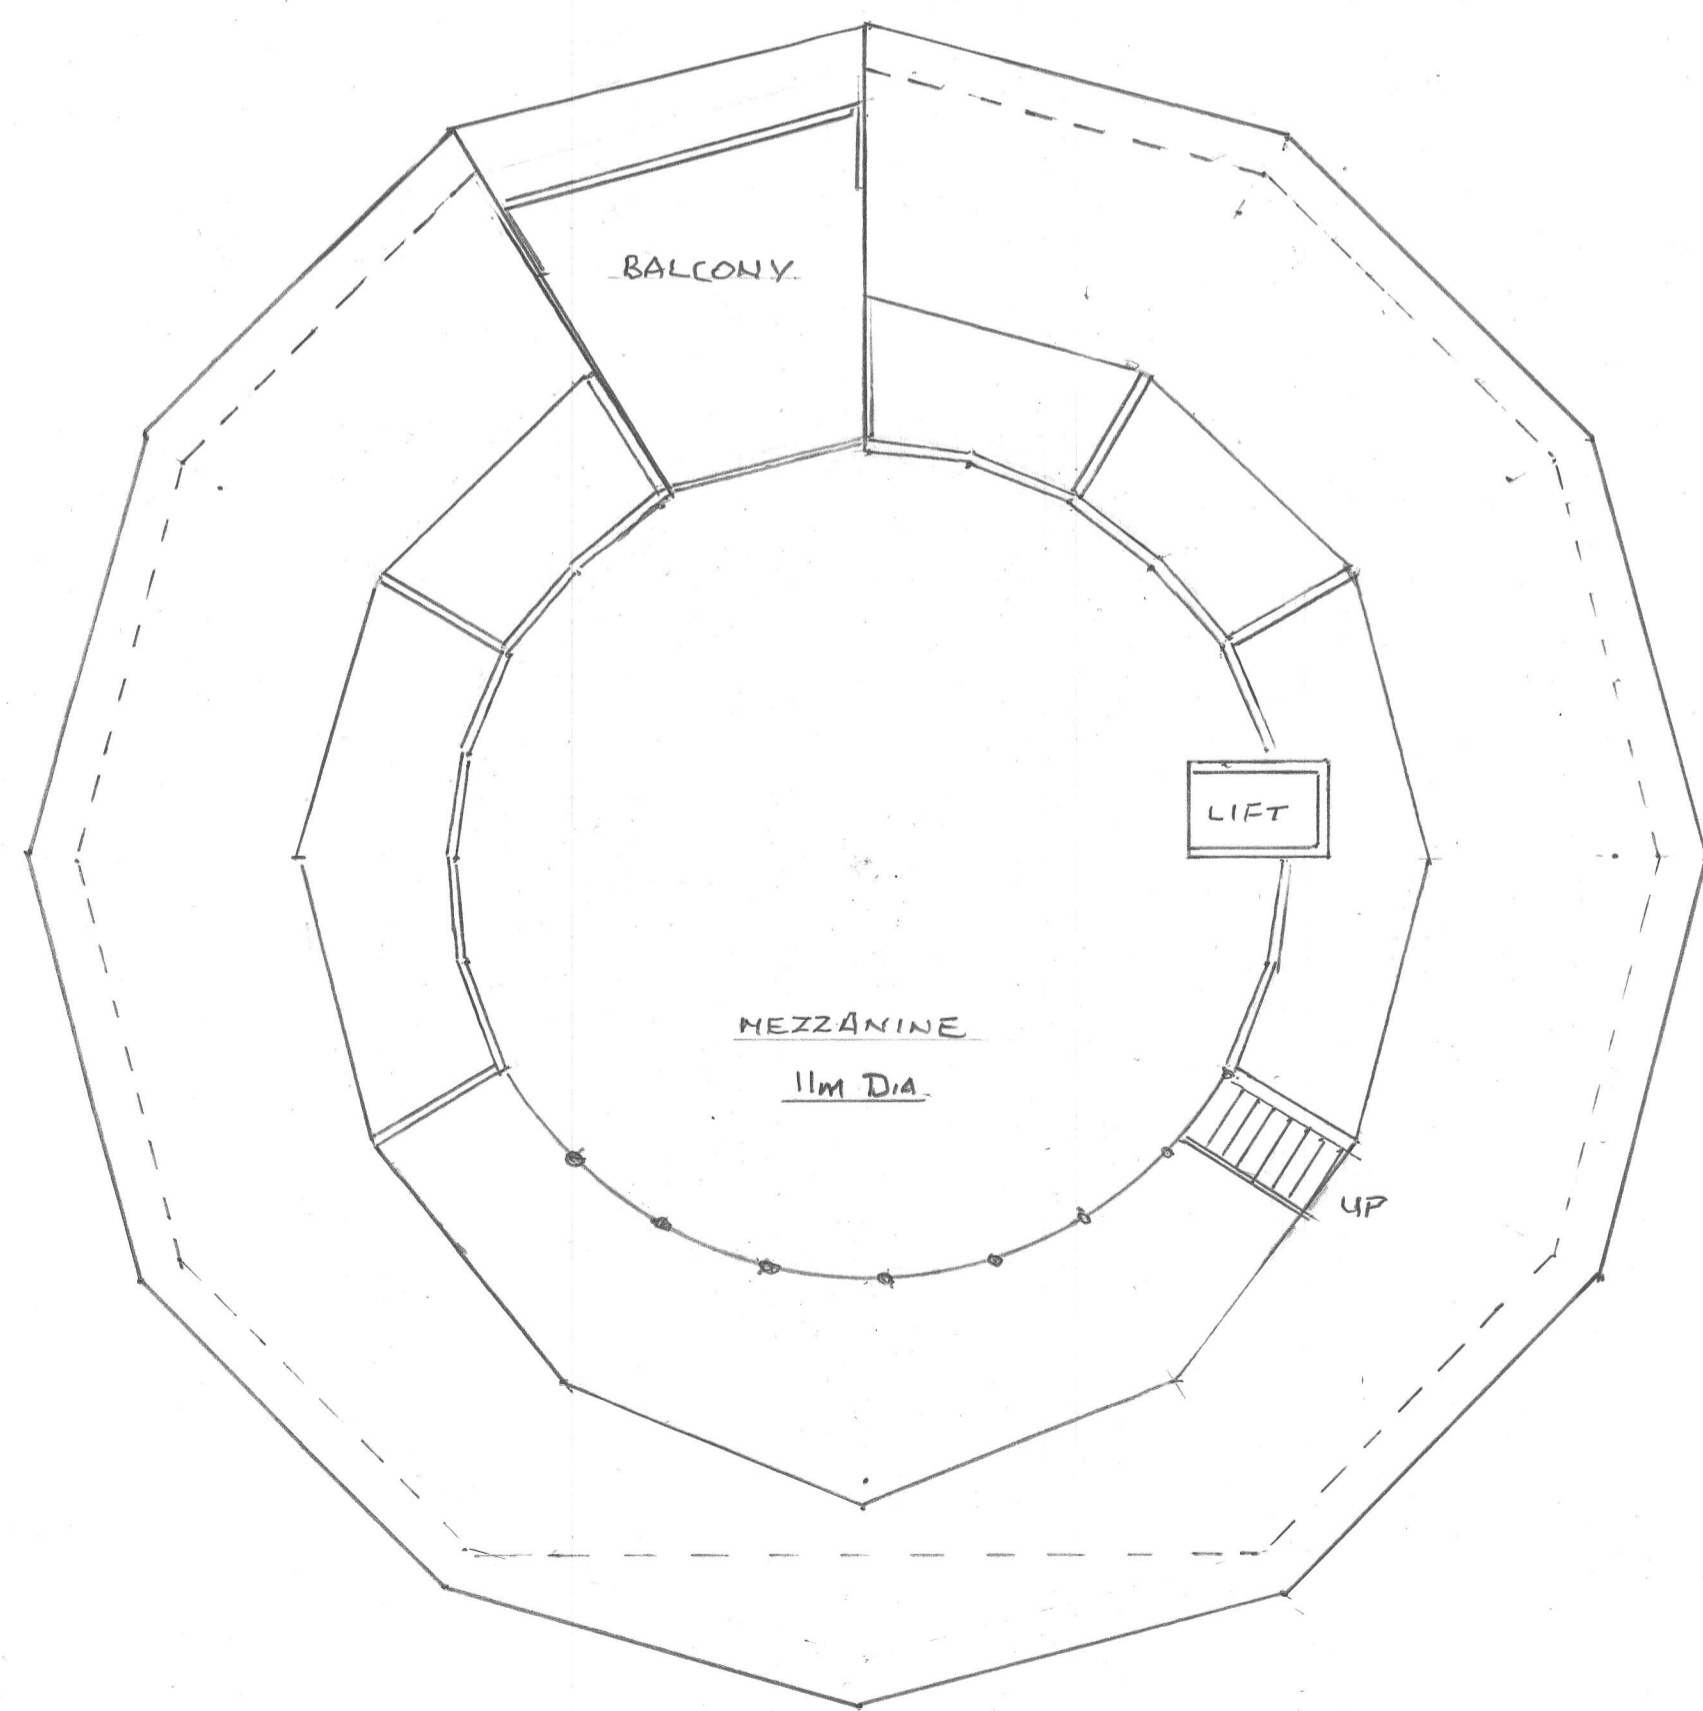


# FLOOR PLANS

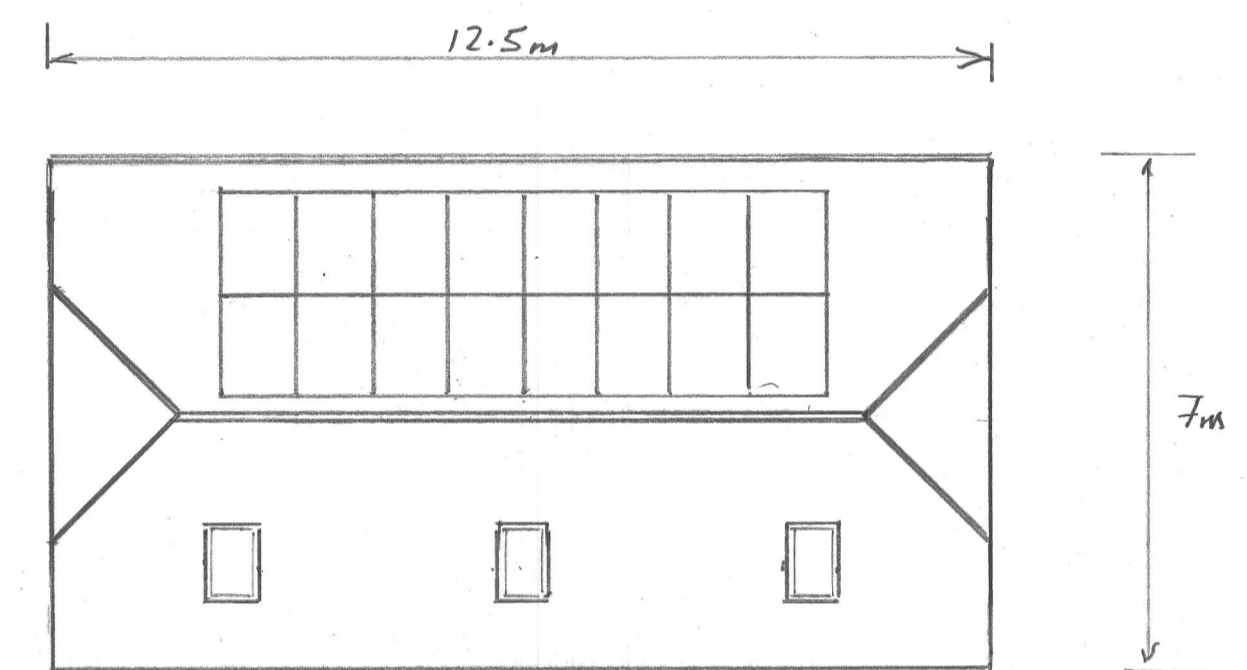

Scale 1:100 @ A1

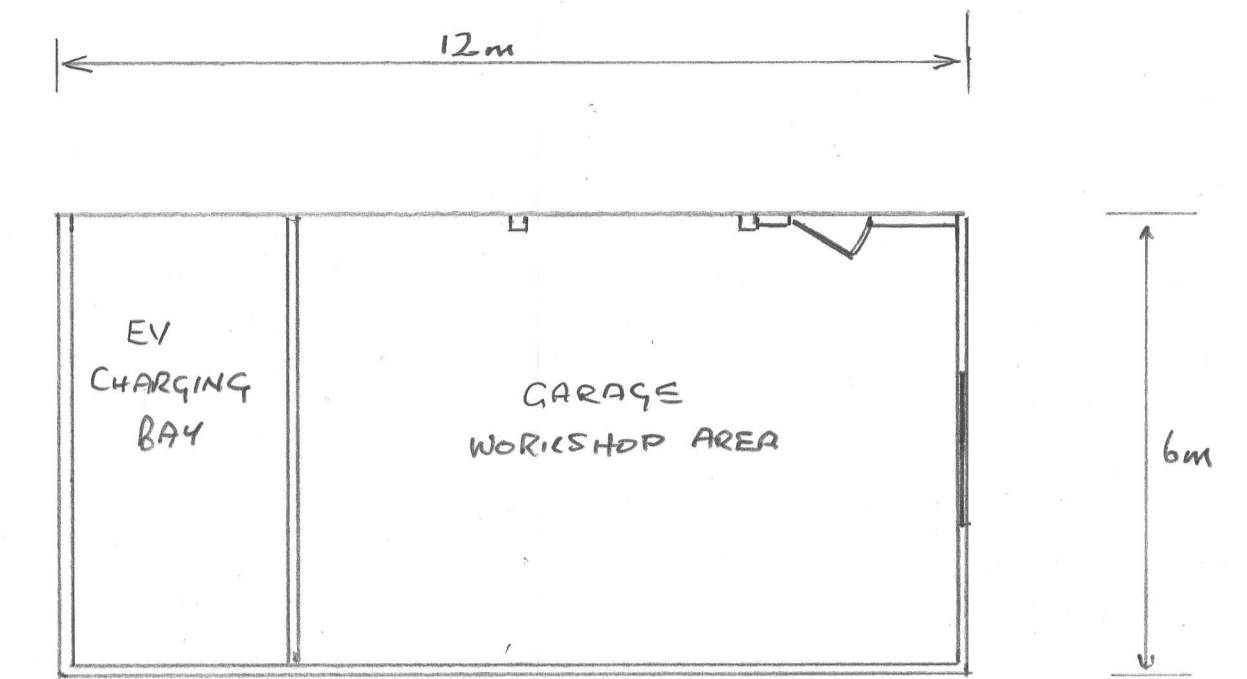

Proposed dwelling - 'Marls Row'  
 Mr & Mrs J.S. Wilkinson  
 marlsrow3@gmail.com  
 Planning Portal Ref: PP-09432975  
 Scale 1:100 @ A1  
 Drawn by J.S. Wilkinson  
 Structural Consultant - Eric Trickle  
 Drawing No: MR05 Date: 23/03/2021