




ELEVATIONS

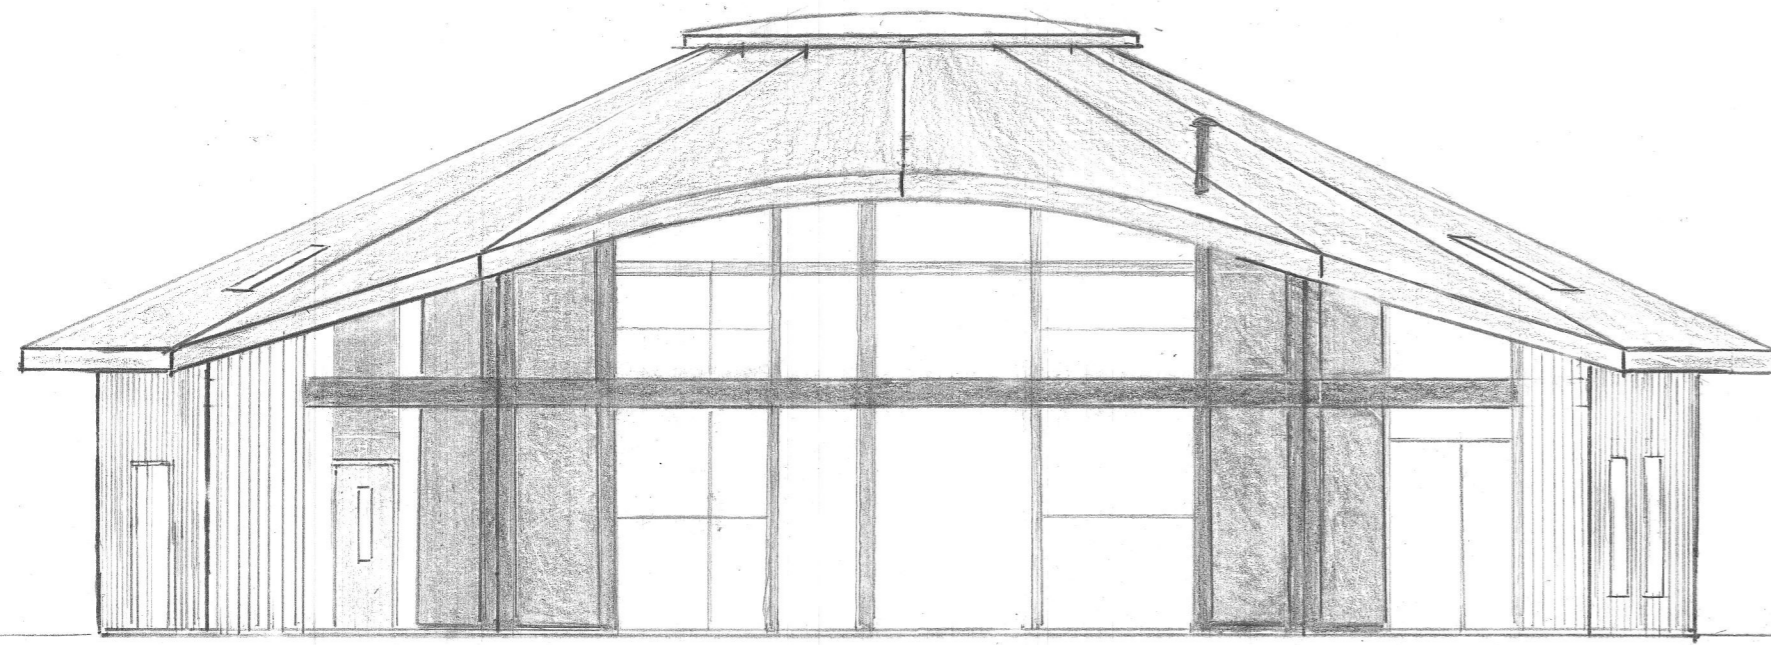


SOUTH EAST ELEVATION

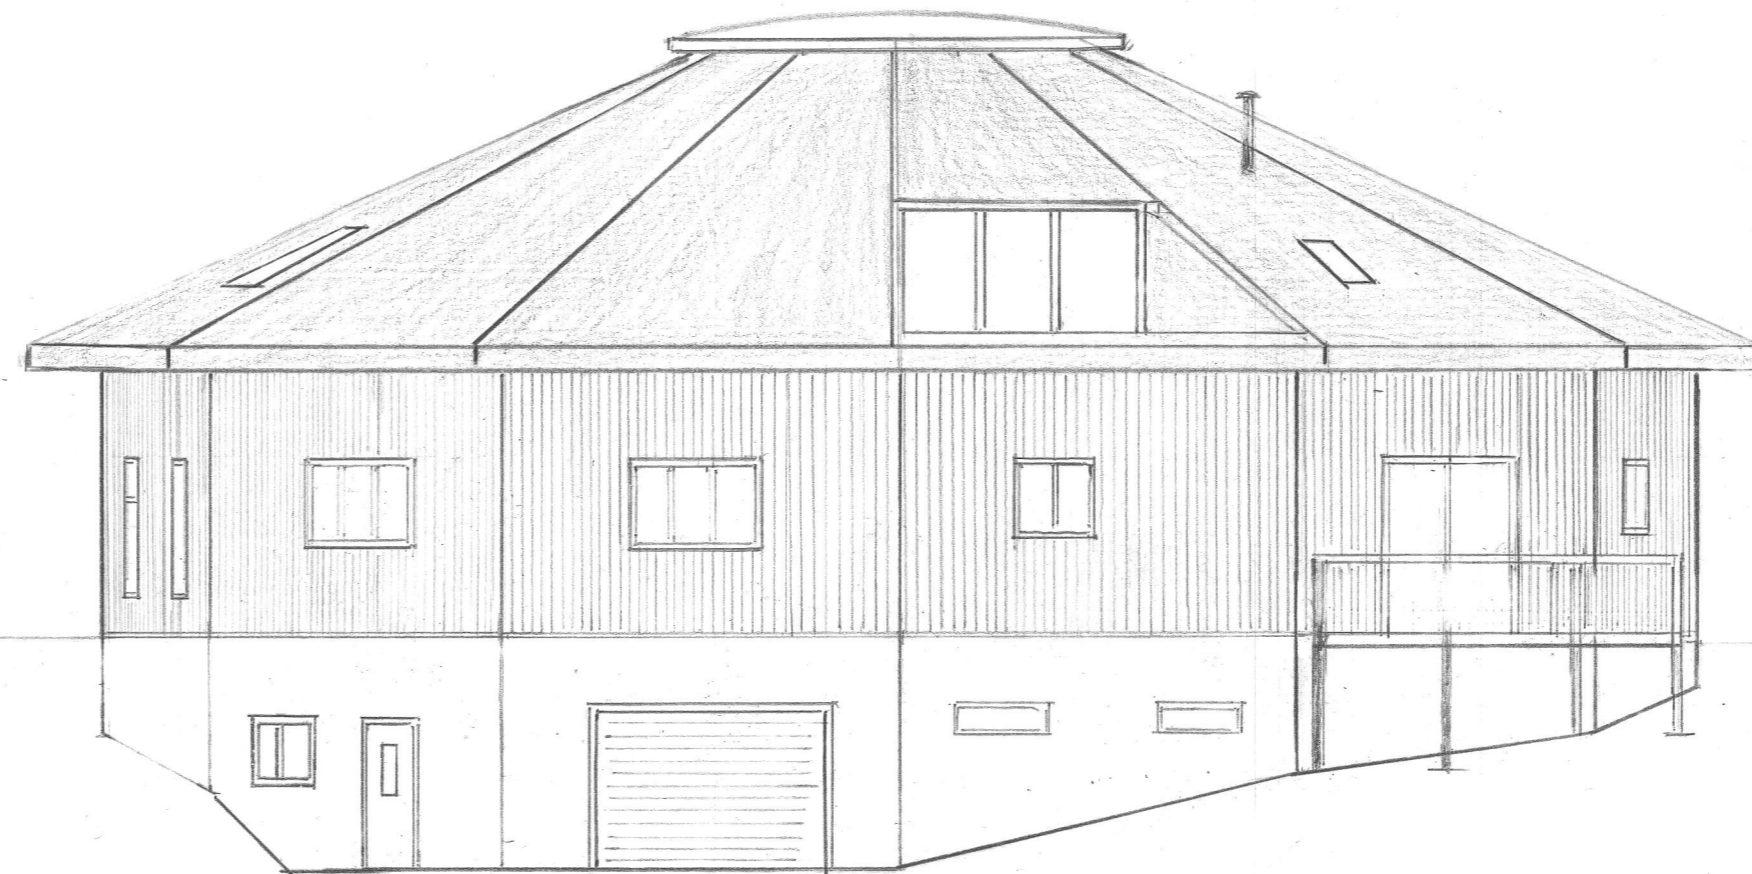


NORTH WEST ELEVATION

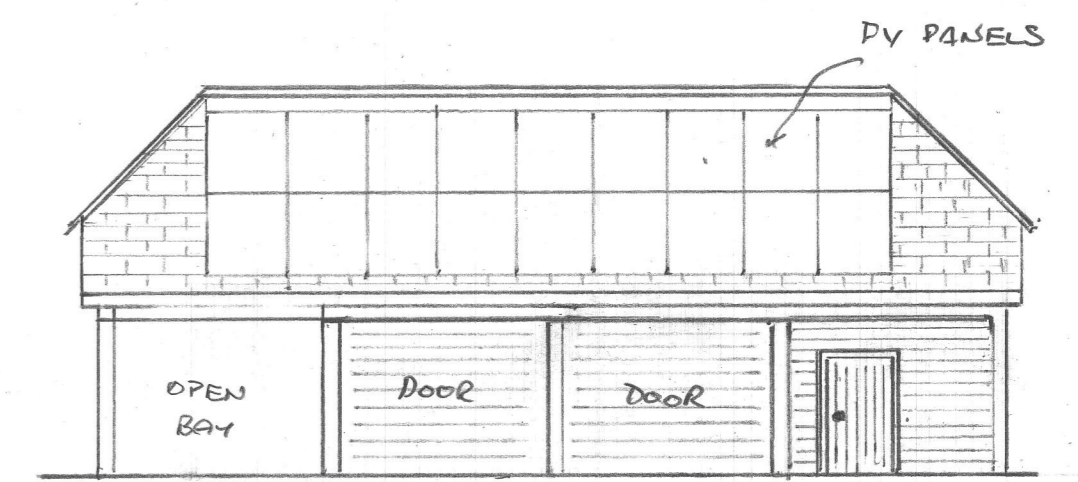


SOUTH EAST ELEVATION
GARAGE

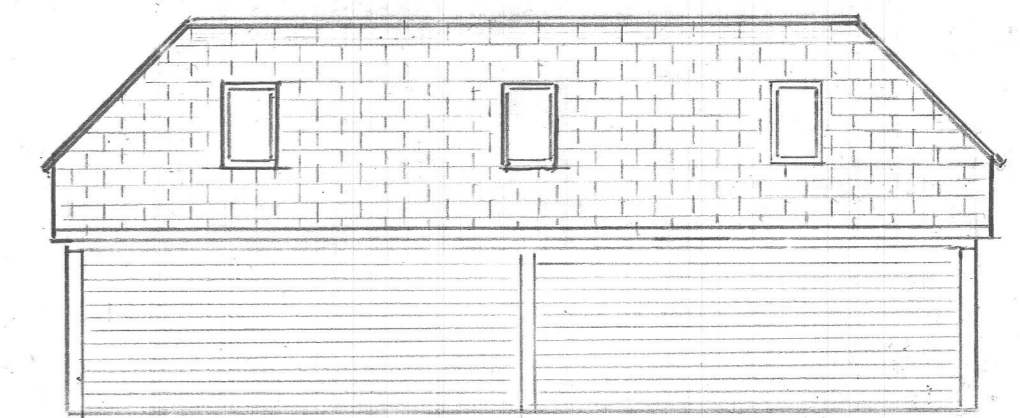


NORTH WEST ELEVATION
GARAGE

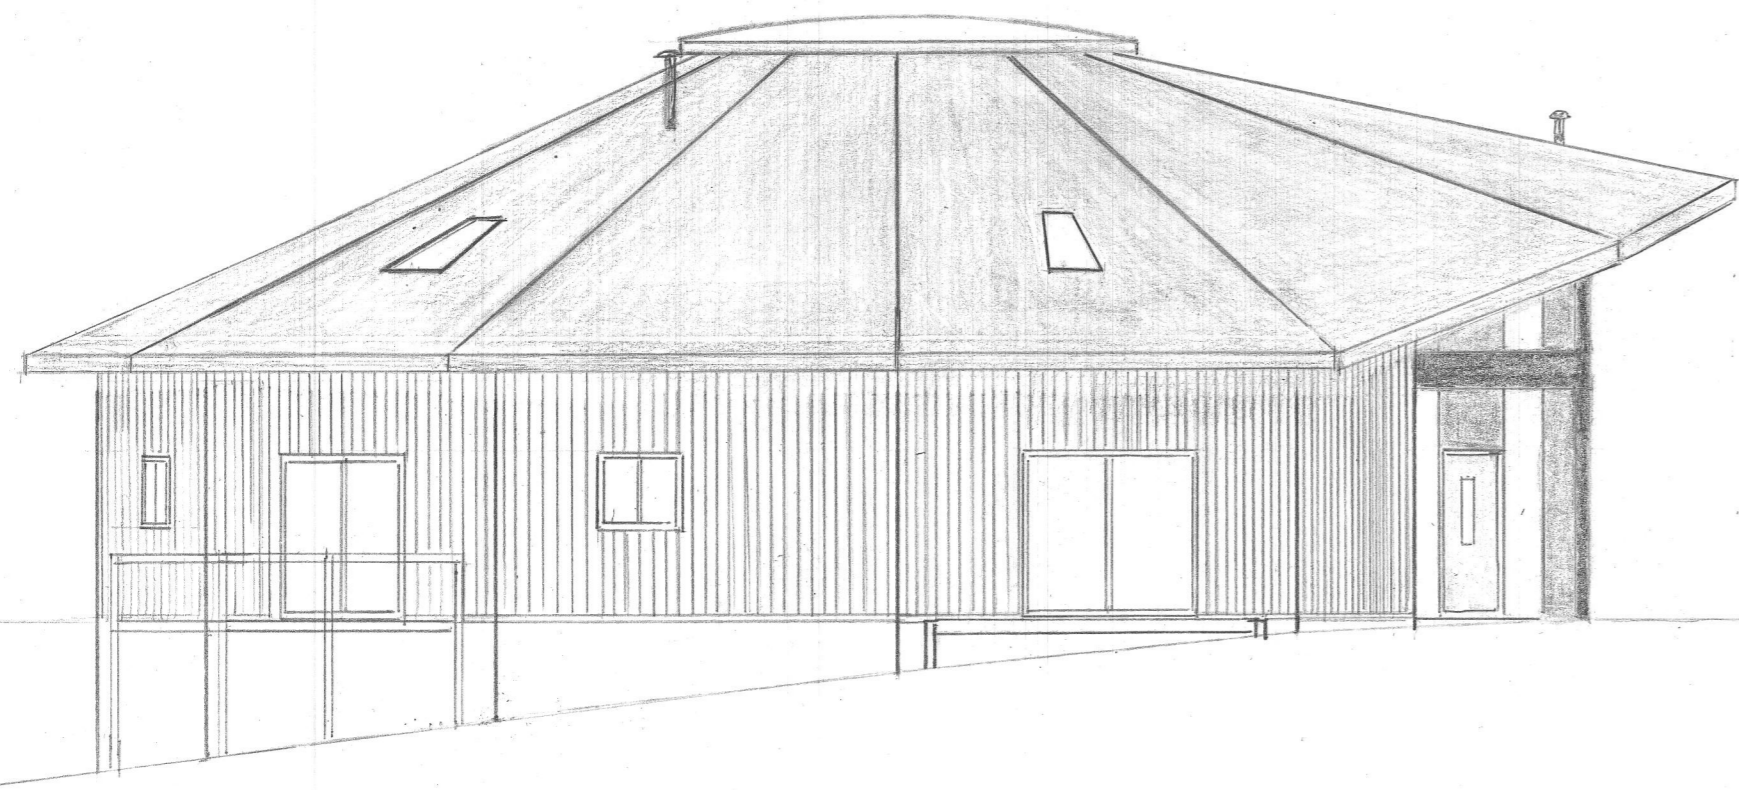


SOUTH WEST ELEVATION

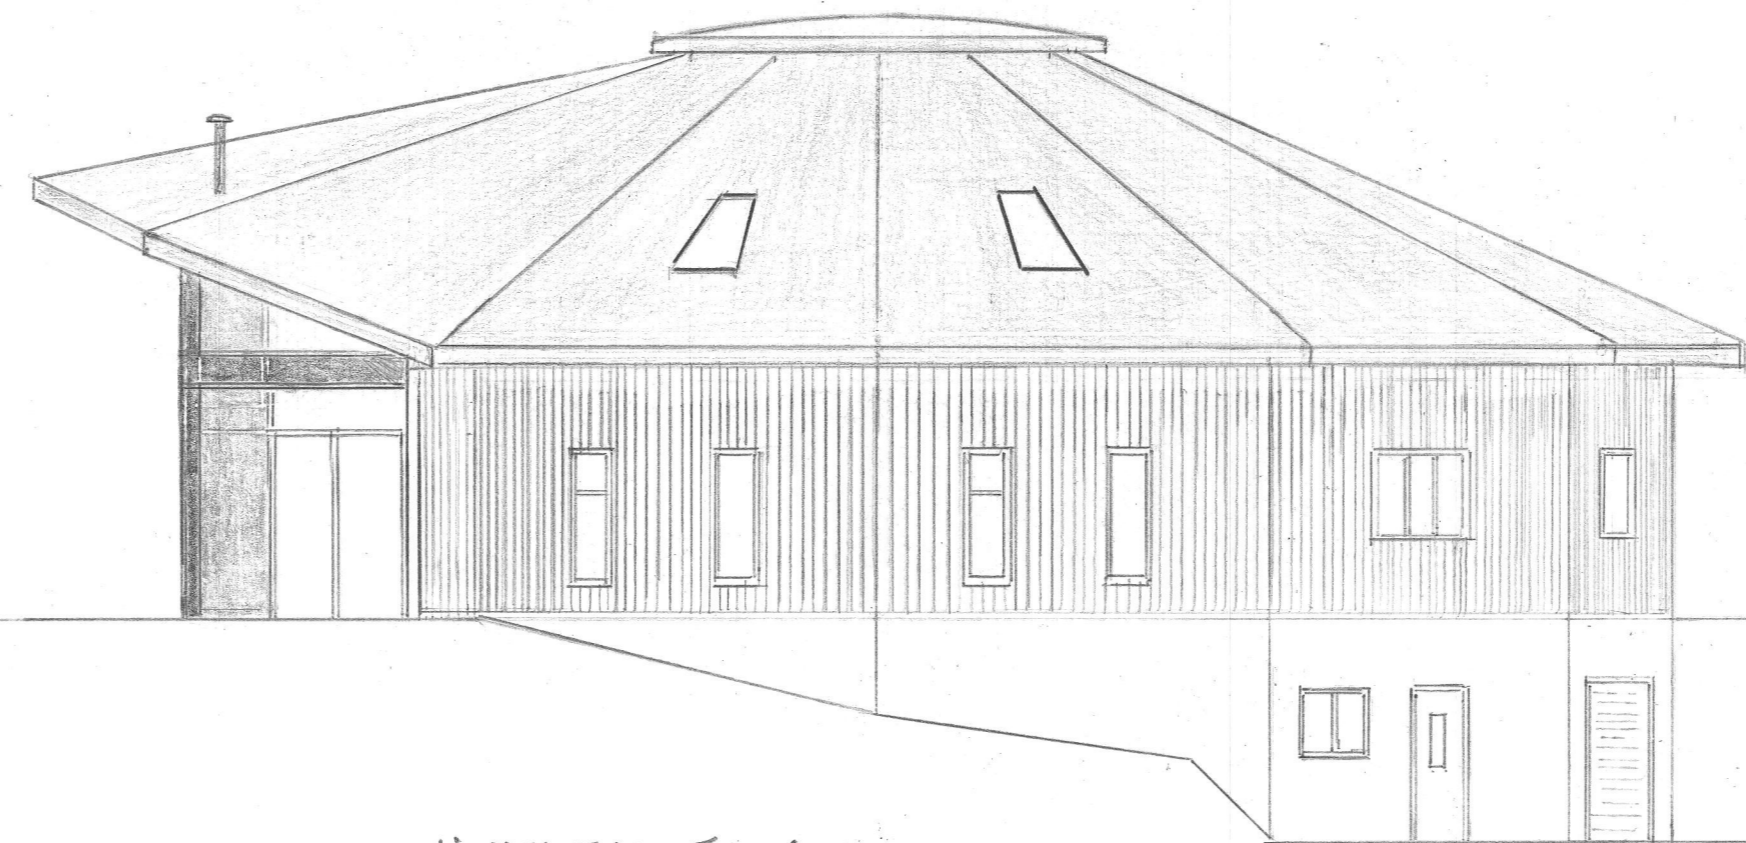

NORTH EAST ELEVATION

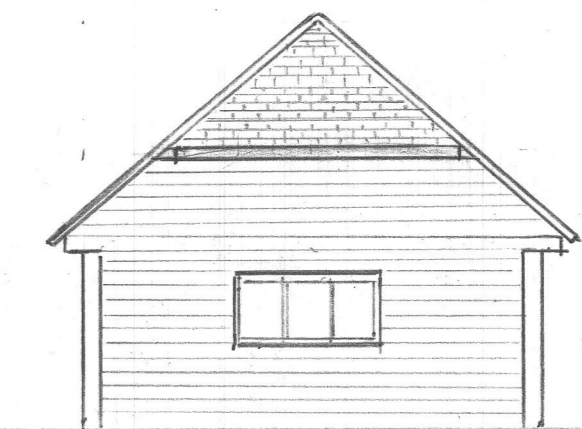

NORTH EAST ELEVATION
GARAGE

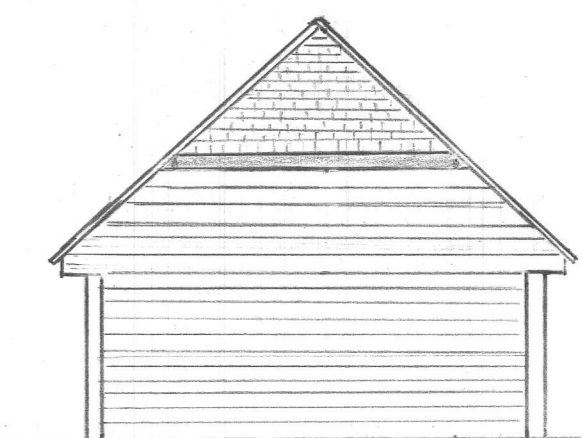

SOUTH WEST ELEVATION
GARAGE

0.0 5.0m
Scale 1:100 @ A1

Proposed dwelling - 'Marls Row'
Mr & Mrs JS Wilkinson
marlsrow3@gmail.com
Planning Portal Ref: PP-09432975

Scale 1:100 @ A1

Drawn by JS Wilkinson
Structural Consultant - Eric Trickle

Drawing No: MR04 Date: 23/03/2021

Garage Materials

Oak Frame
Softwood Boarding
Roof tiles to be agreed