
EXISTING ELEVATIONS SCALE 1:100@a3, Flintstone Mannor, 65 Wellhouse Road, Beech, Alton, East Hampshire GU34 4AQ, PAGE 1 date 22.03.2021 1m 10m 



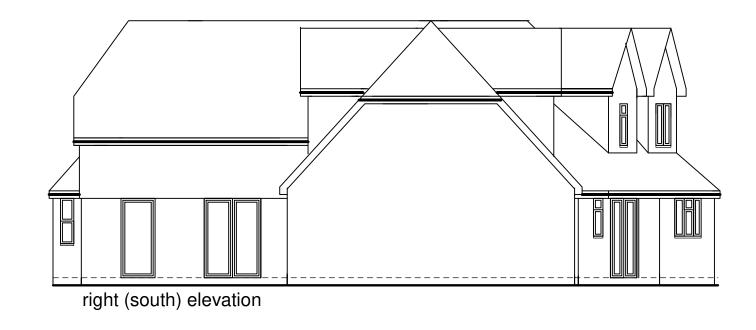




rear (east) elevations





CONSERVATORIES & WINDOWS LTD

EXISTING GROUND FLOOR LAYOUT & ROOF PLAN SCALE 1:100@a3, Flintstone Mannor, 65 Wellhouse Road, Beech, Alton, East Hampshire GU34 4AQ, PAGE 2 date 22.03.2021 10m 1m 1

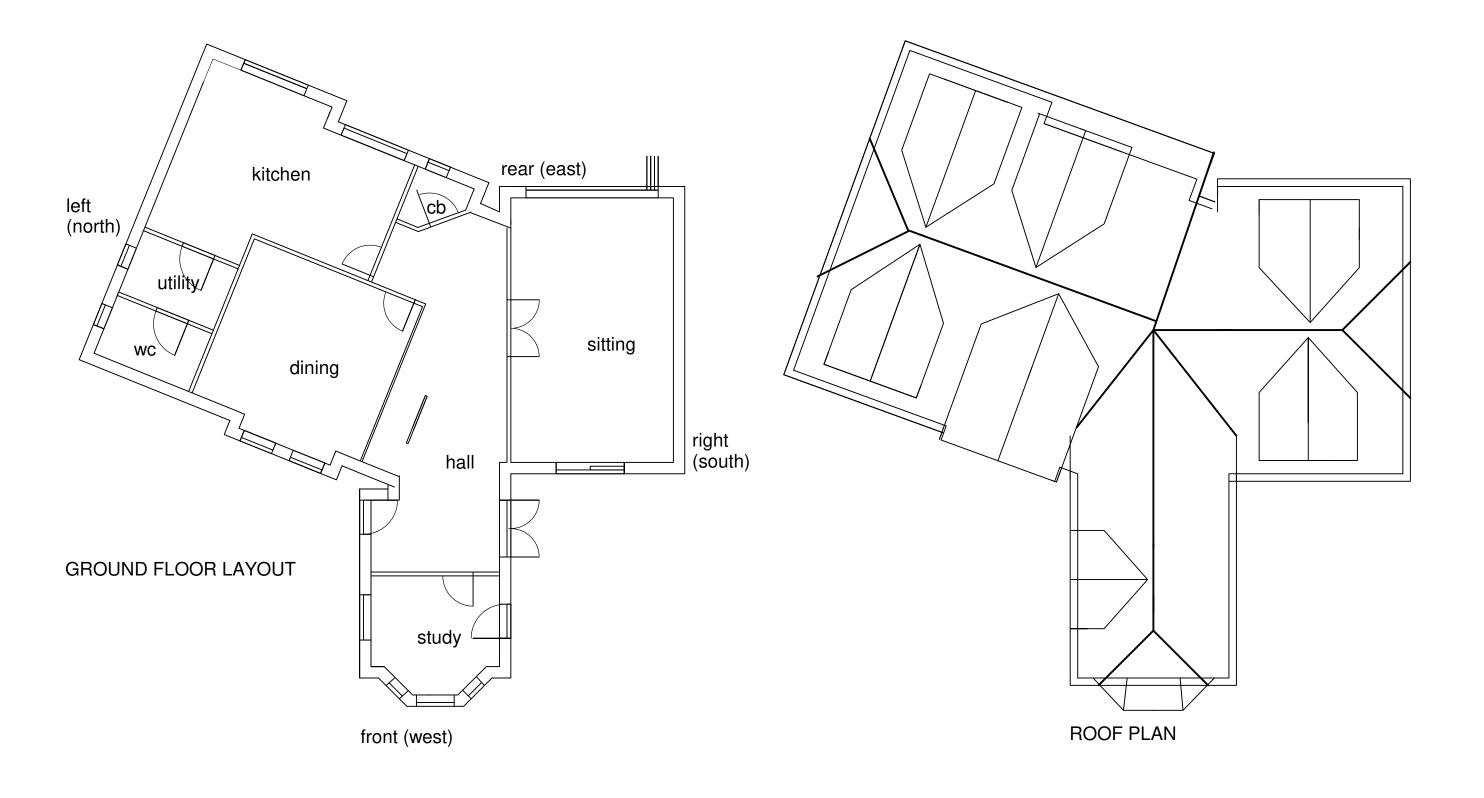



CONSERVATORIES & WINDOWS LTD