



REAR ELEVATION

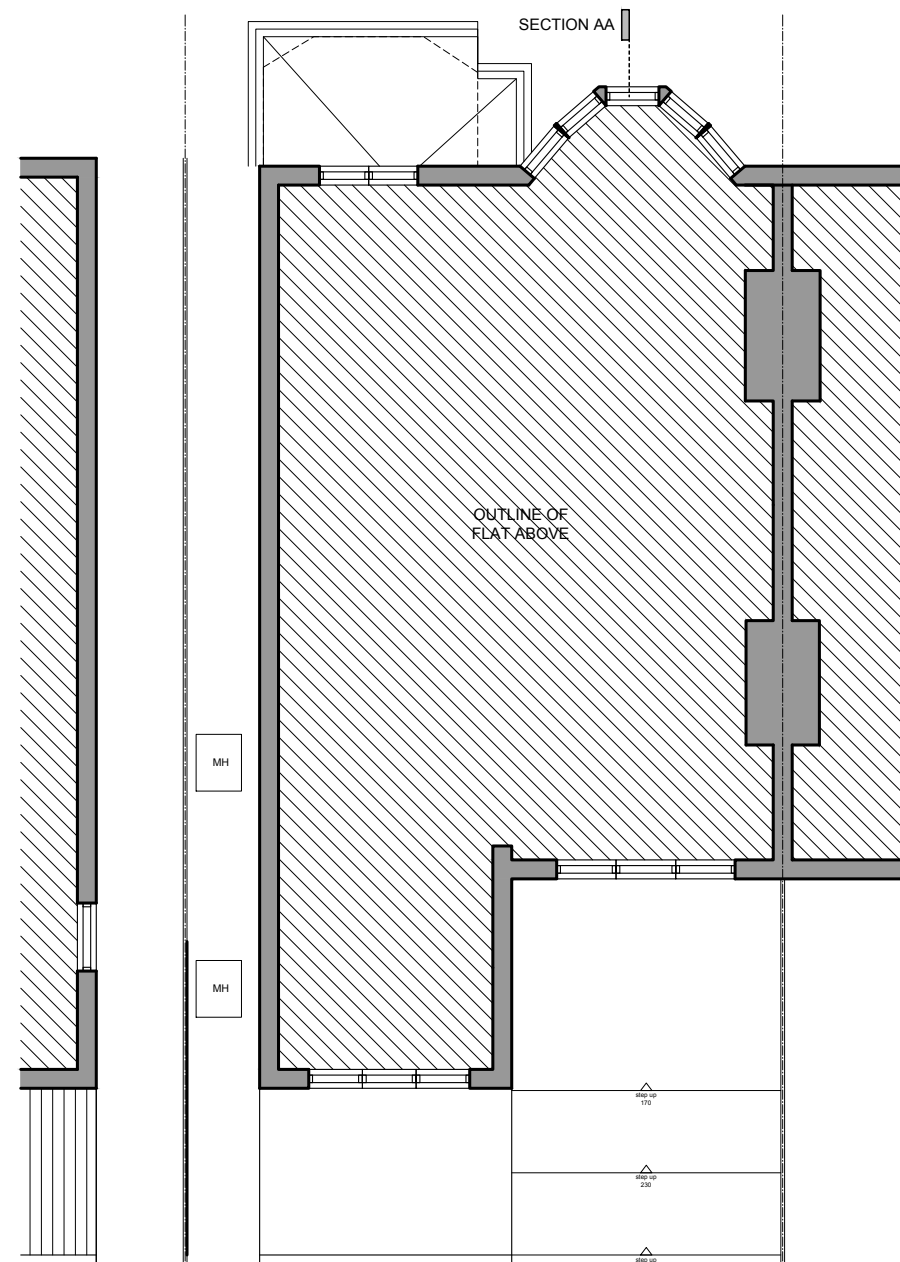


GROUND FLOOR PLAN

 

REAR ELEVATION



ROOF PLAN

 

General Notes

| No. | Revision/Issue | Date |
|-----|----------------|------|
| | | |

Firm Name and Address


GOAStudio | London
residential architecture
Hoxton Mix | 86-90 Paul Street | EC2A 4NE | London

Project Name and Address



Single storey rear / side extension and internal alterations to a ground floor flat.

Ground floor flat, 24 Leaside Crescent, NW11 0DB, London


| | |
|-------------------------------|-------------------------------|
| Project 2104 Golders Green | Sheet EXISTING |
| Date February 2021 | GROUND FLOOR AND ROOF PLAN |
| Scale 1:100 @ A3 | 2104 01 |

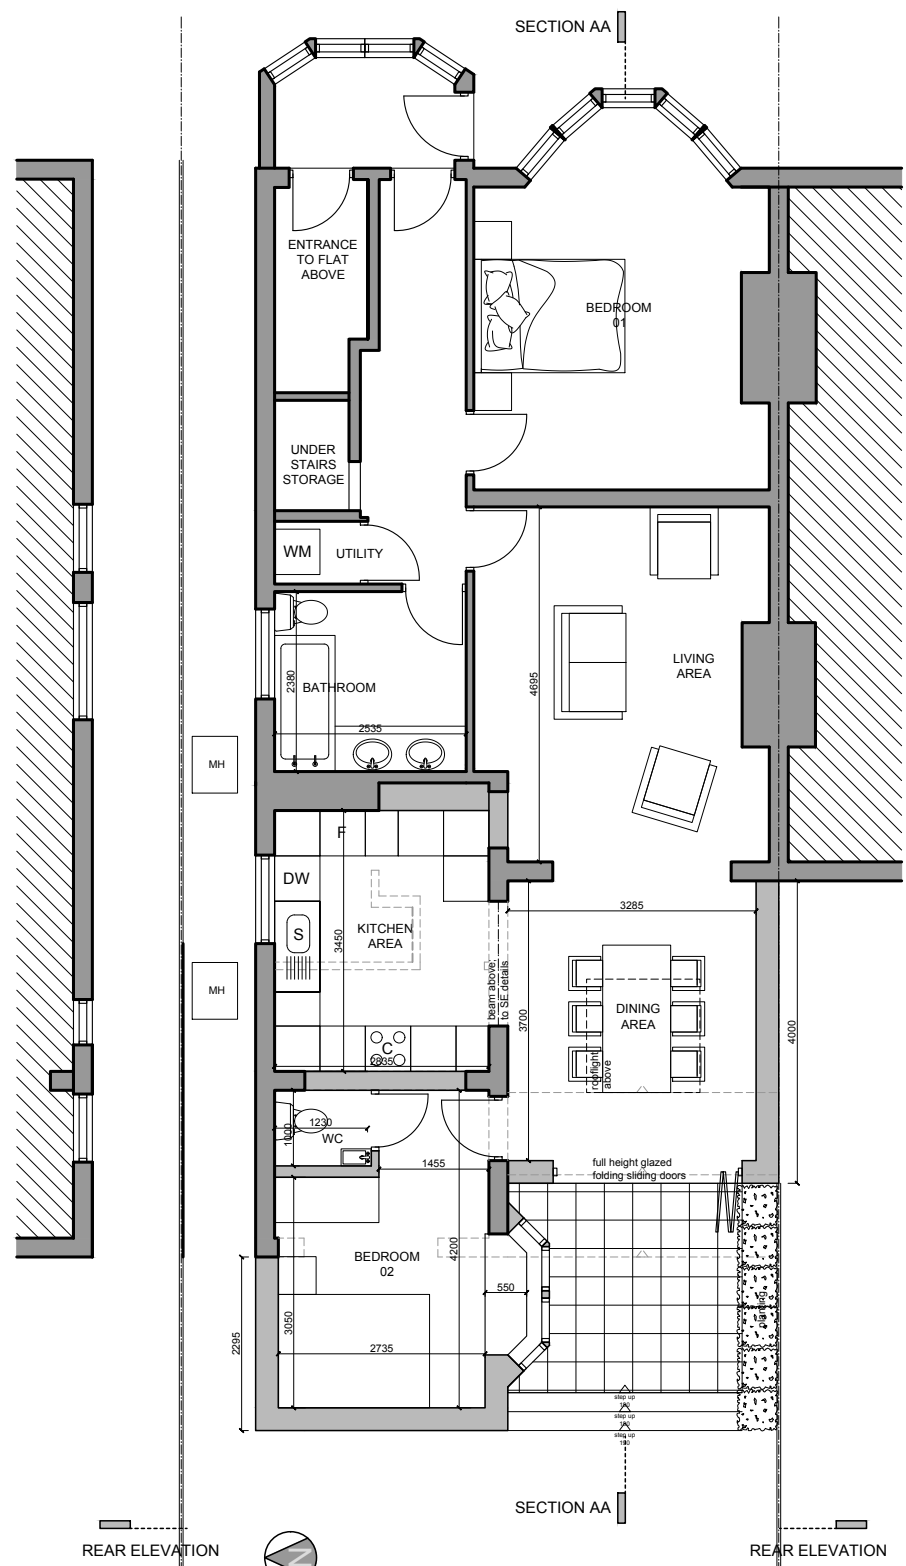

GROUND FLOOR PLAN

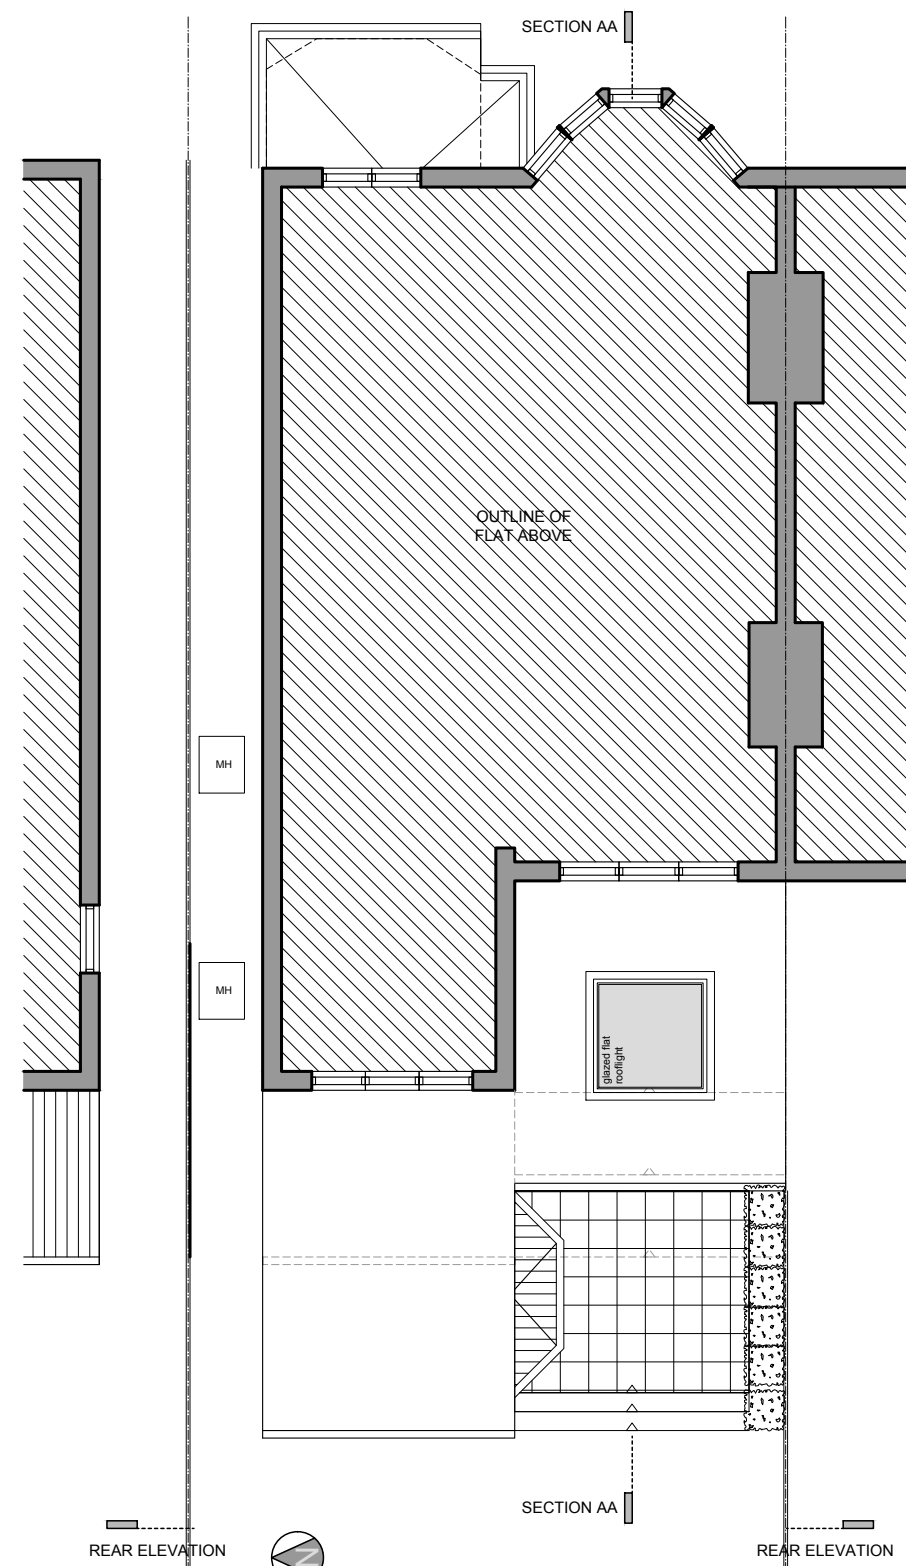 

ROOF PLAN

 

General Notes

| No. | Revision/Issue | Date |
|-----|----------------|------|
| | | |



Firm Name and Address
GOAStudio | London
 residential architecture
 Hoxton Mix | 86-90 Paul Street | EC2A 4NE | London

Project Name and Address
 Single storey rear / side extension and internal alterations to a ground floor flat.
 Ground floor flat, 24 Leaside Crescent, NW11 0DB, London


| | |
|-------------------------------|----------------------------|
| Project 2104 Golders Green | Sheet PROPOSED |
| Date February 2021 | GROUND FLOOR AND ROOF PLAN |
| Scale 1:100 @ A3 | 2104 71 |



REAR ELEVATION

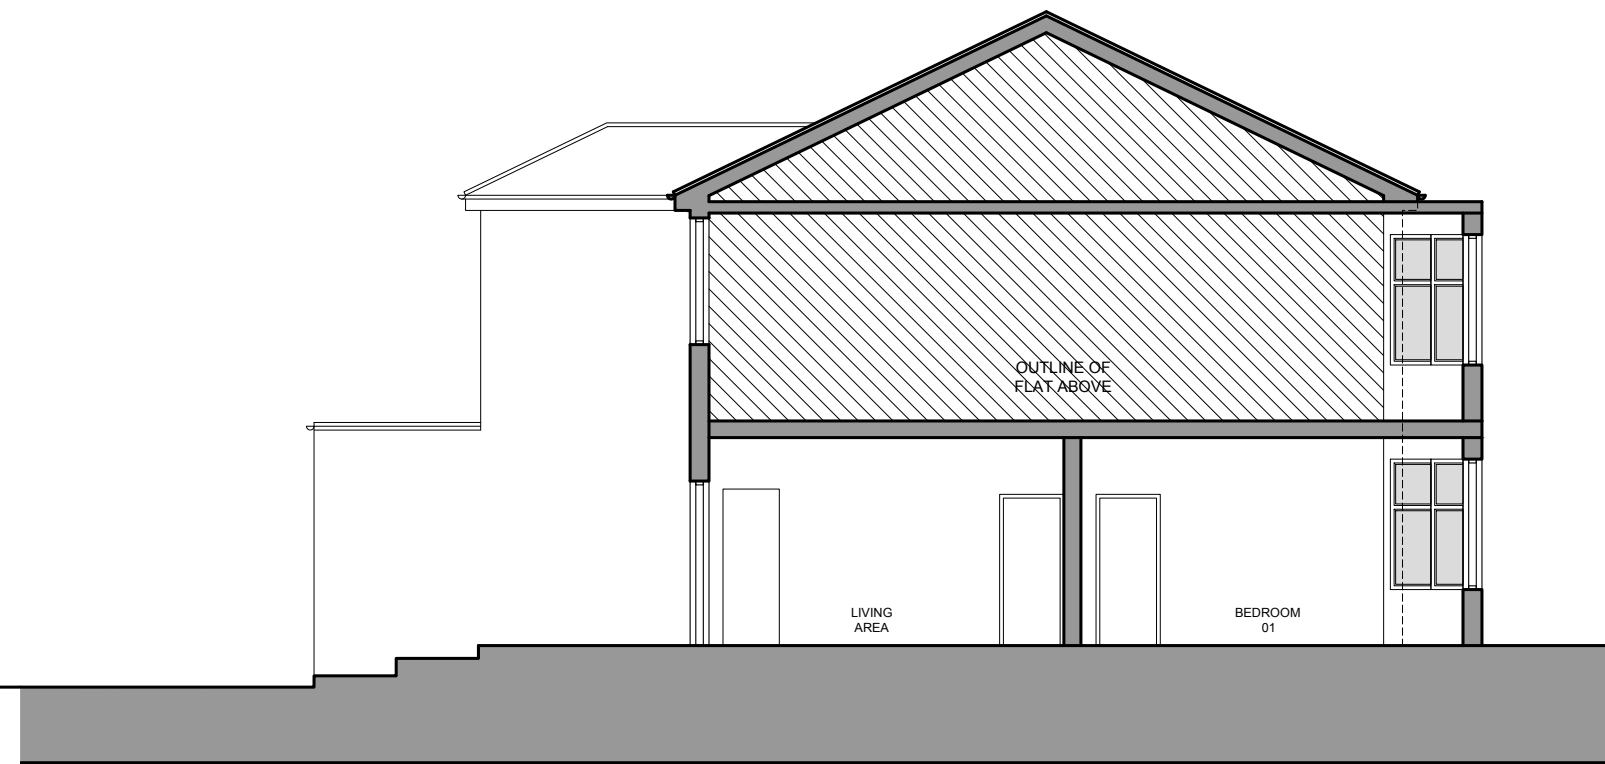 

SECTION AA

 

General Notes

| No. | Revision/Issue | Date |
|-----|----------------|------|
| | | |

Firm Name and Address

GOAStudio | London
 residential architecture
 Hoxton Mix | 86-90 Paul Street | EC2A 4NE | London

Project Name and Address


Single storey rear / side extension and internal alterations to a ground floor flat.

Ground floor flat, 24 Leaside Crescent, NW11 0DB, London


| | |
|-------------------------------|-------------------------------|
| Project 2104 Golders Green | Sheet EXISTING |
| Date February 2021 | REAR ELEVATION AND SECTION AA |
| Scale 1:100 @ A3 | 2104 02 |



REAR ELEVATION

 

SECTION AA

 

| General Notes | | |
|---------------|--|--|
| | | |

| No. | Revision/Issue | Date |
|-----|----------------|------|
| | | |

Firm Name and Address
GOAStudio | London
 residential architecture
 Hoxton Mix | 86-90 Paul Street | EC2A 4NE | London

Project Name and Address
 Single storey rear / side extension and internal alterations to a ground floor flat.
 Ground floor flat, 24 Leaside Crescent, NW11 0DB, London

| | |
|--------------------------------------|--------------------------------------|
| Project 2104 Golders Green | Sheet PROPOSED |
| Date February 2021 | REAR ELEVATION AND SECTION AA |
| Scale 1:100 @ A3 | 2104 72 |