


SITE BOUNDARY

SITE BOUNDARY

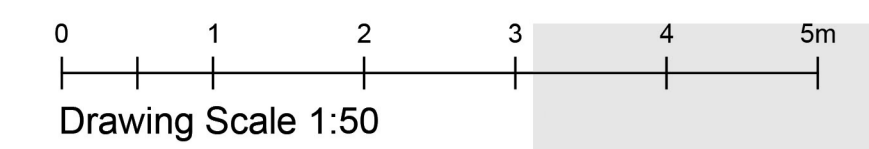

1 ELEVATION A-A (FRONT ELEVATION - SOUTH)

SCALE: 1:50 @ A1

DAWSON GROVE

SITE BOUNDARY

SITE BOUNDARY



2 ELEVATION B-B (SIDE ELEVATION 1 - WEST)

SCALE: 1:50 @ A1

DAWSON GROVE



ASHGROVE

SITE BOUNDARY

SITE BOUNDARY



3 ELEVATION C-C (REAR ELEVATION - NORTH)

SCALE: 1:100 @ A1

DAWSON GROVE

SITE BOUNDARY

SITE BOUNDARY

SITE BOUNDARY



DAWSON GROVE

4 ELEVATION D-D (SIDE ELEVATION 2 - EAST)

SCALE: 1:50 @ A1

ASHGROVE

FERRIS
ARCHITECTURAL DESIGNERS

DAWSON GROVE

Dawson Grove, Ashgrove Road
Hatfield Peverel, Essex, CM3 2HL

Client Miss Grace Mcdonagh
Project No. 1001

15.03.2021

Drawn by CS
Revisions CS
Plans and Elevations drawn CS

PLANNING

Notes

1. Do not scale from this drawing. All dimensions are always to be checked on site.
2. Ferris Architectural Designers owns all copyrights to the drawings submitted in this package. Written consent will have to be issued by Ferris Architectural Designers before any information is copied or taken from these drawings, unless it is for the purpose issued.

FERRIS ARCHITECTURAL DESIGNERS
Ashgrove,
Maldon Road,
Hatfield Peverel,
Essex,
CM3 2HL
www.ferrisarchitecturaldesigners.com

Project North



Scale 1:500

Coloured Street Scenes

A1.008

Sheet No. 008