
422m2

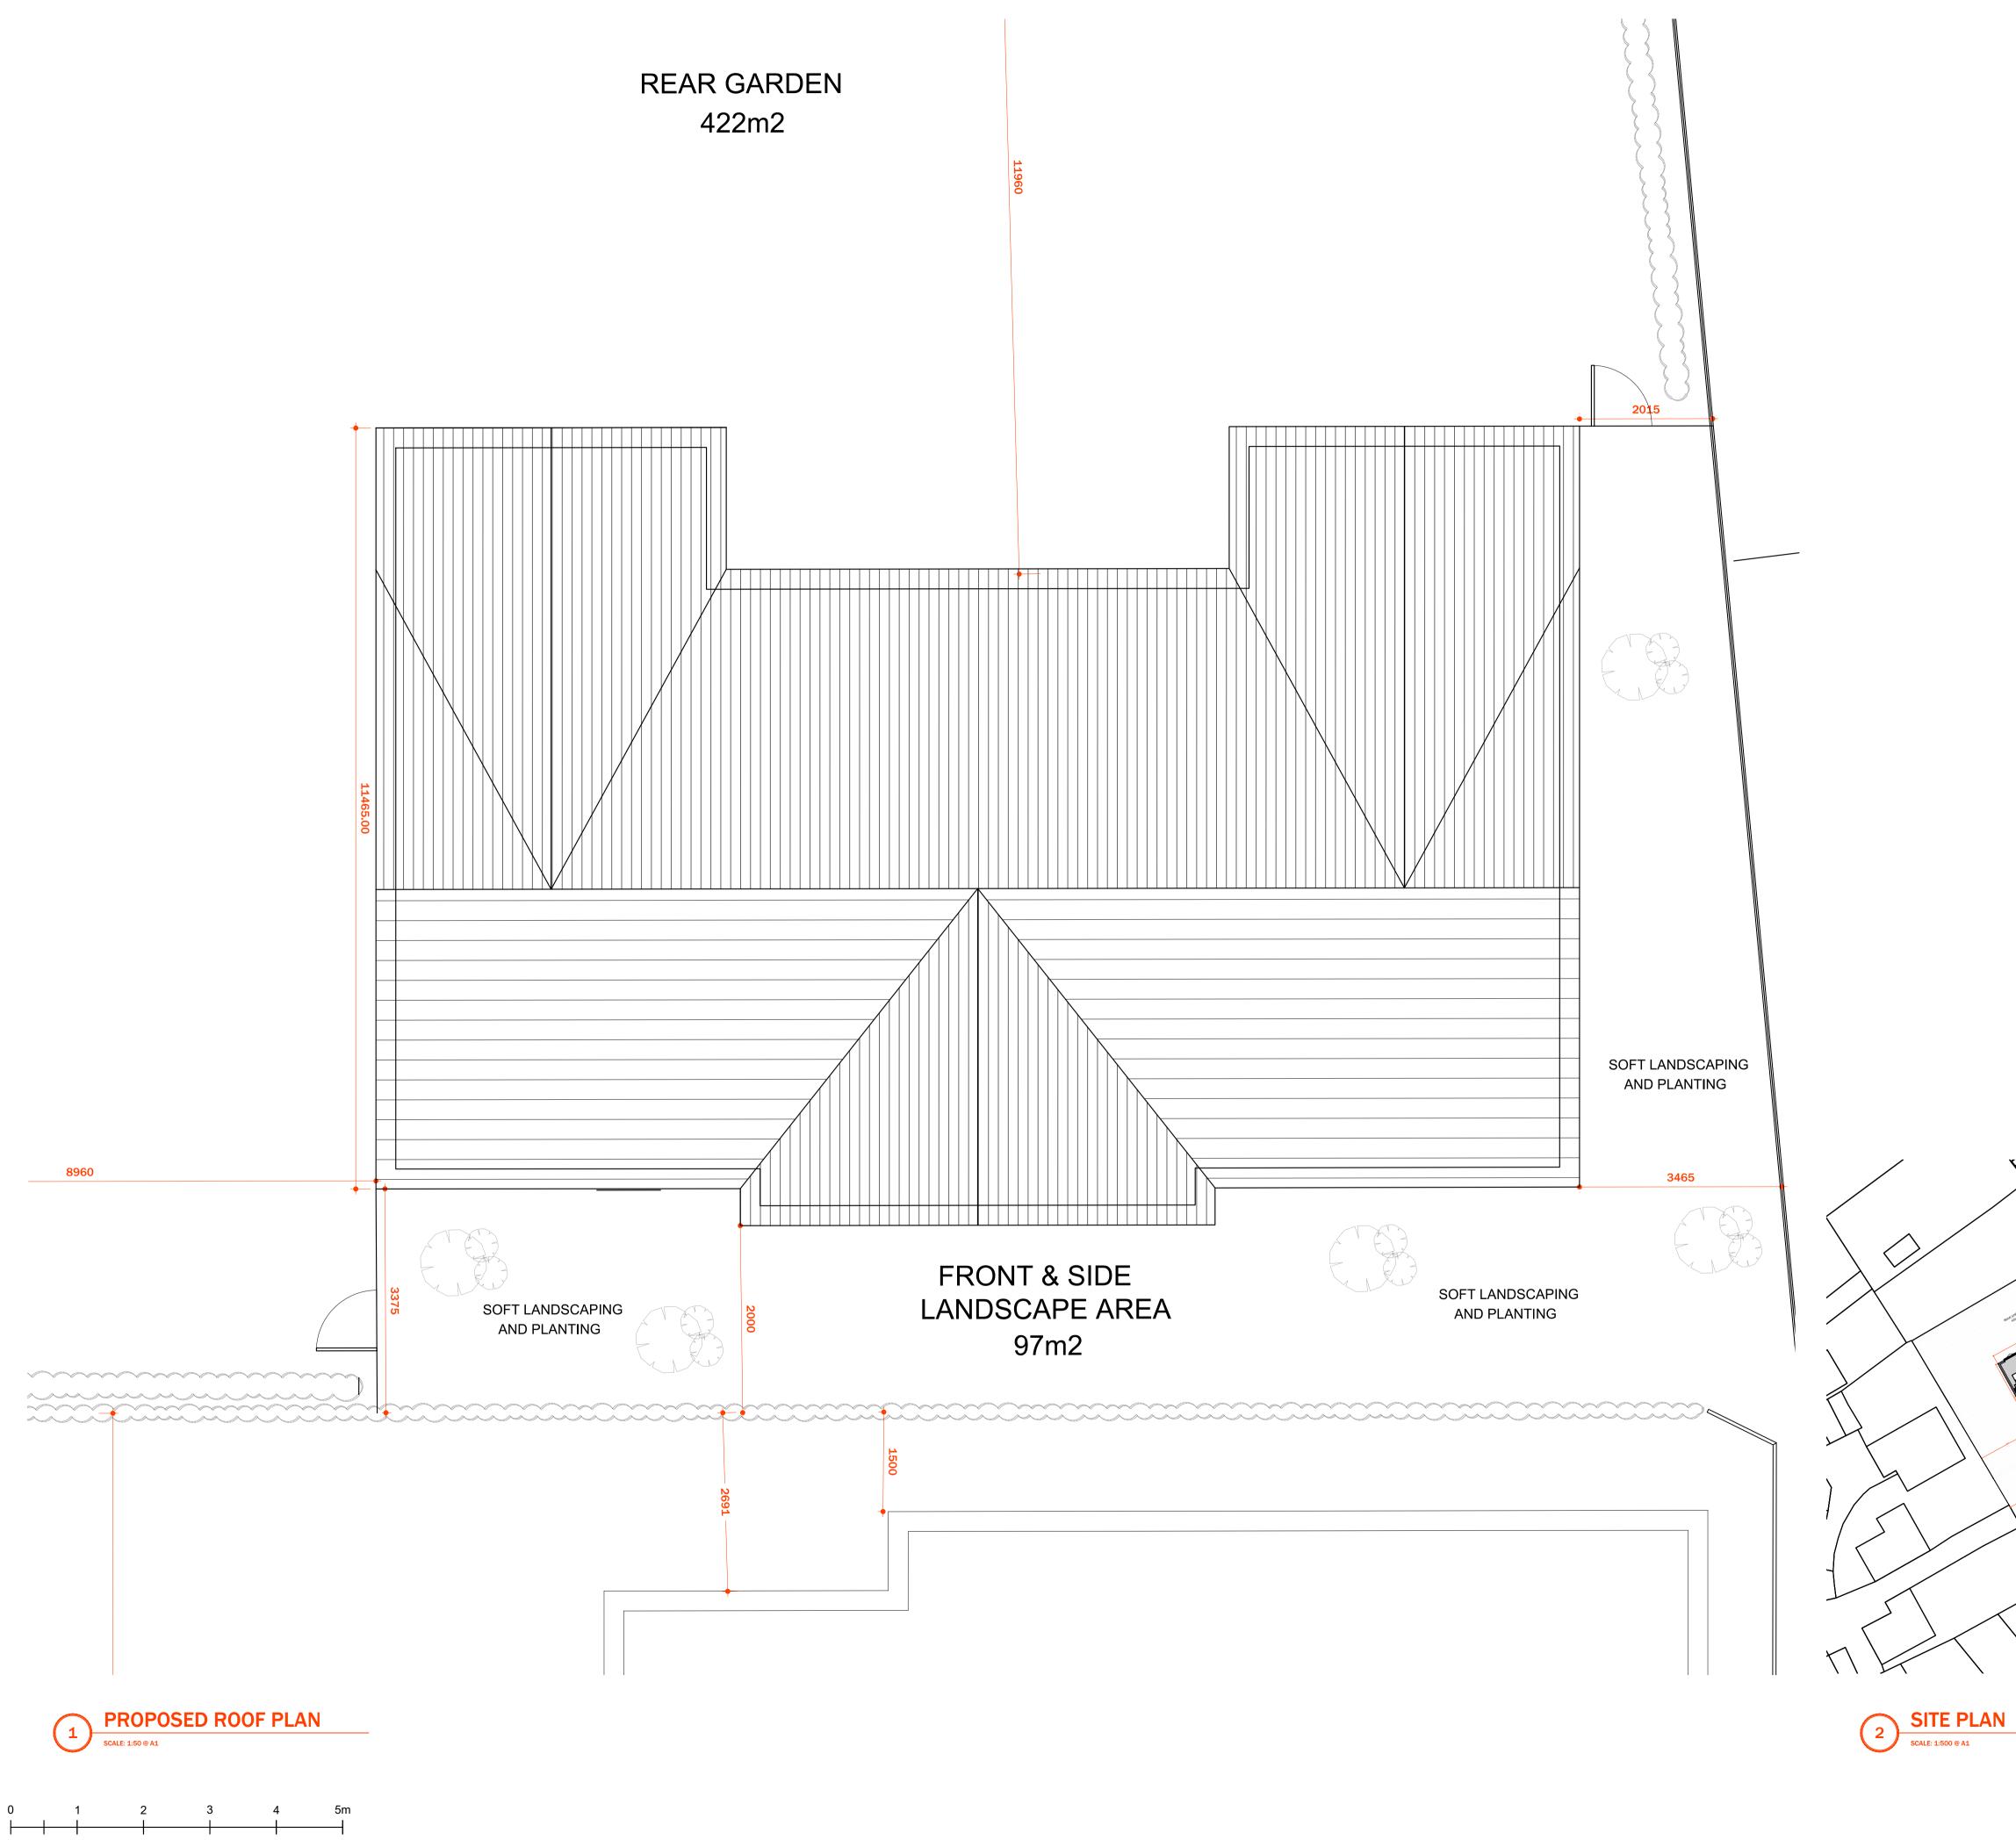

Drawing Scale 1:50



លឹ _ α Ш

Ш

Client	Miss Grace Mcdonagh
Project No.	1001

15.03.2021



Notes

 Do not scale from this drawing. All dimensions are always to be checked on site.

2. Ferris Architectural Designers owns all copyrights to the drawings submitted in this package. Written consent will have to be issued by Ferris Architectural Designers before any information is copied or taken from these drawings, unless it is for the purpose issued.

FERRIS ARCHITECTURAL DESIGNERS Ashgrove, Maldon Road, Hatfield Peverel, Essex, CM3 2HL www.ferrisarchitecturaldesigners.com

Project North

1:50 & 1:500 Scale **Proposed Roof Plan**



