

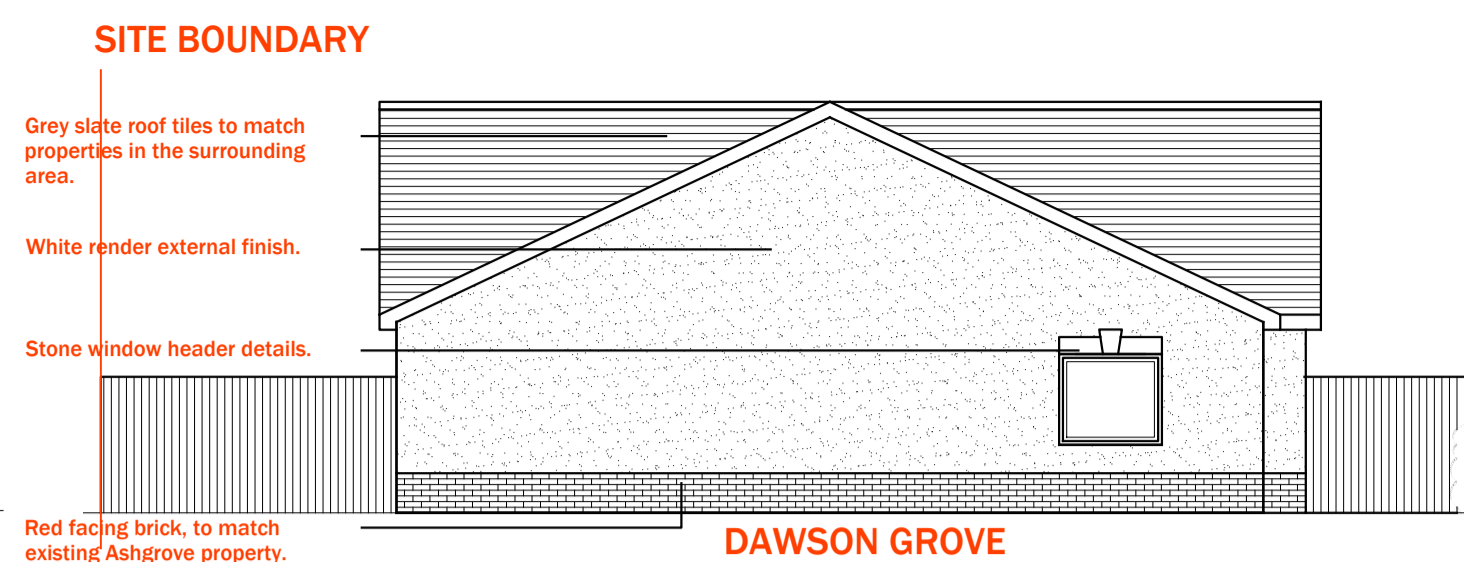



1 ELEVATION A-A (FRONT ELEVATION - SOUTH)
SCALE: 1:100 @ A1

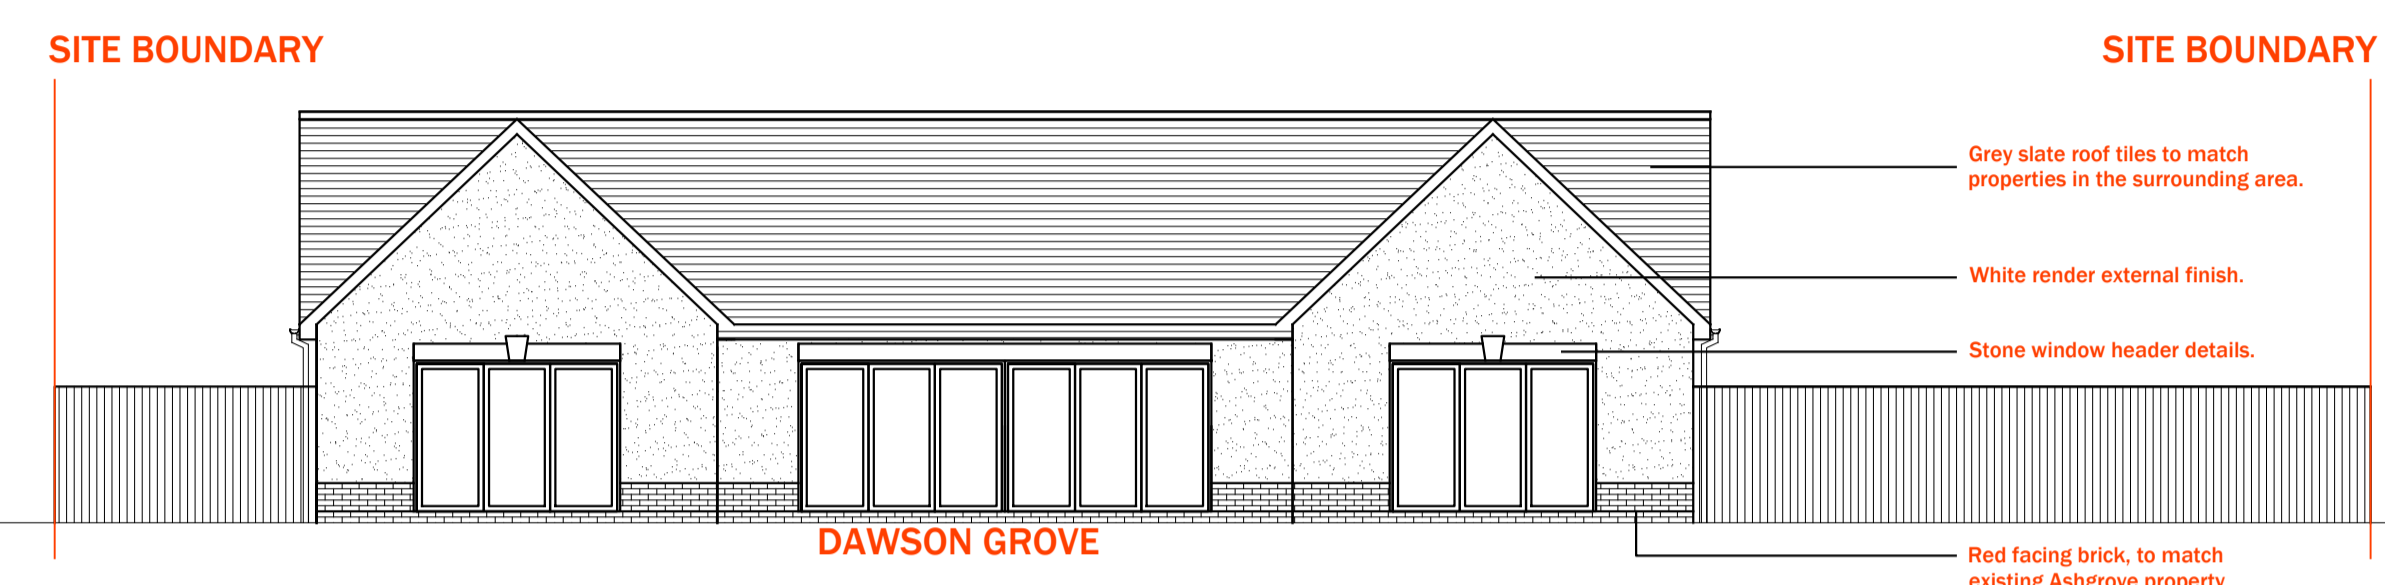



2 ELEVATION B-B (SIDE ELEVATION 1 - WEST)
SCALE: 1:100 @ A1

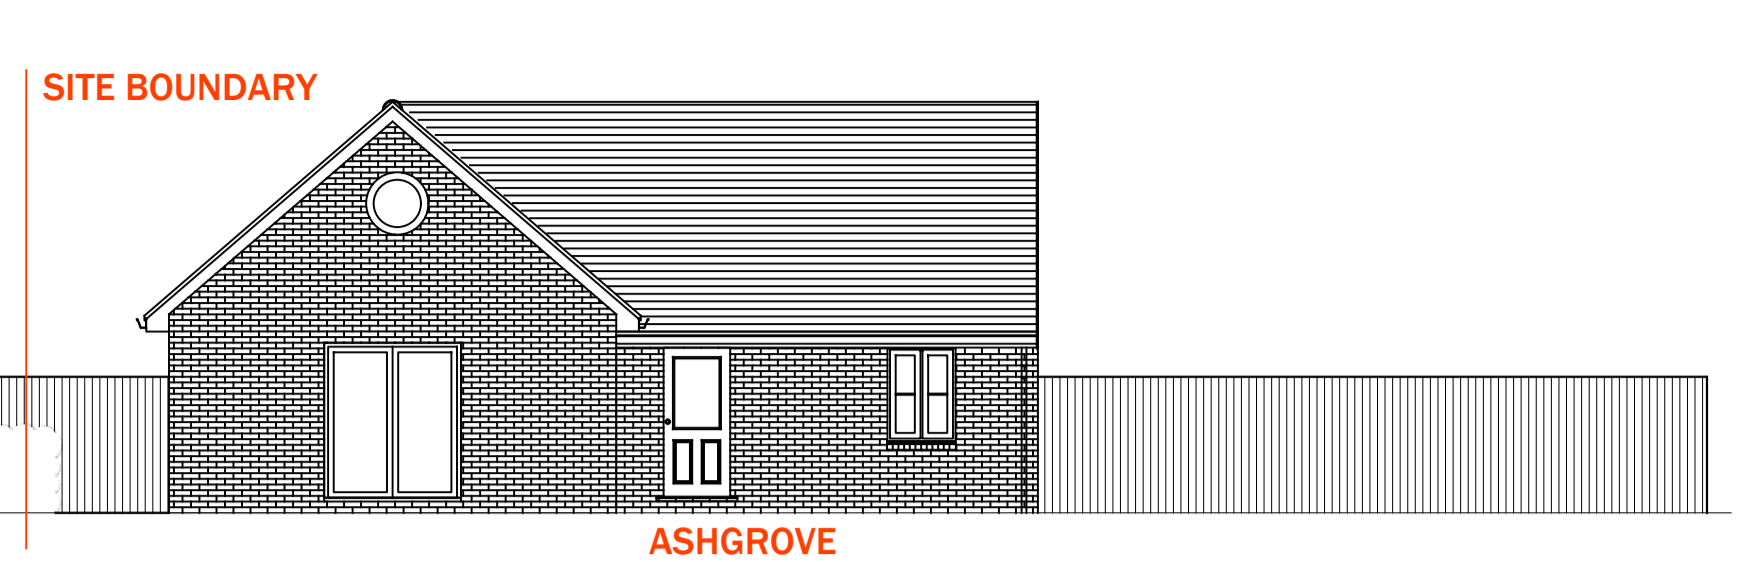



3 ELEVATION C-C (REAR ELEVATION - NORTH)
SCALE: 1:100 @ A1

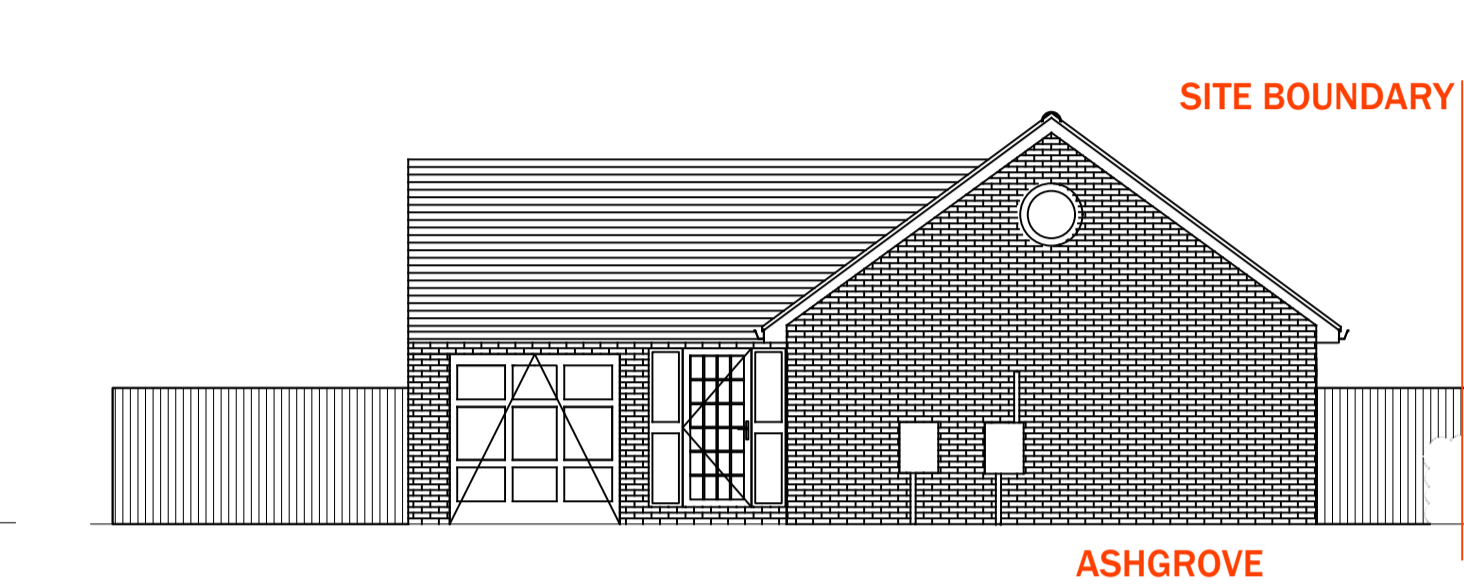

4 ELEVATION D-D (SIDE ELEVATION 2 - EAST)
SCALE: 1:100 @ A1

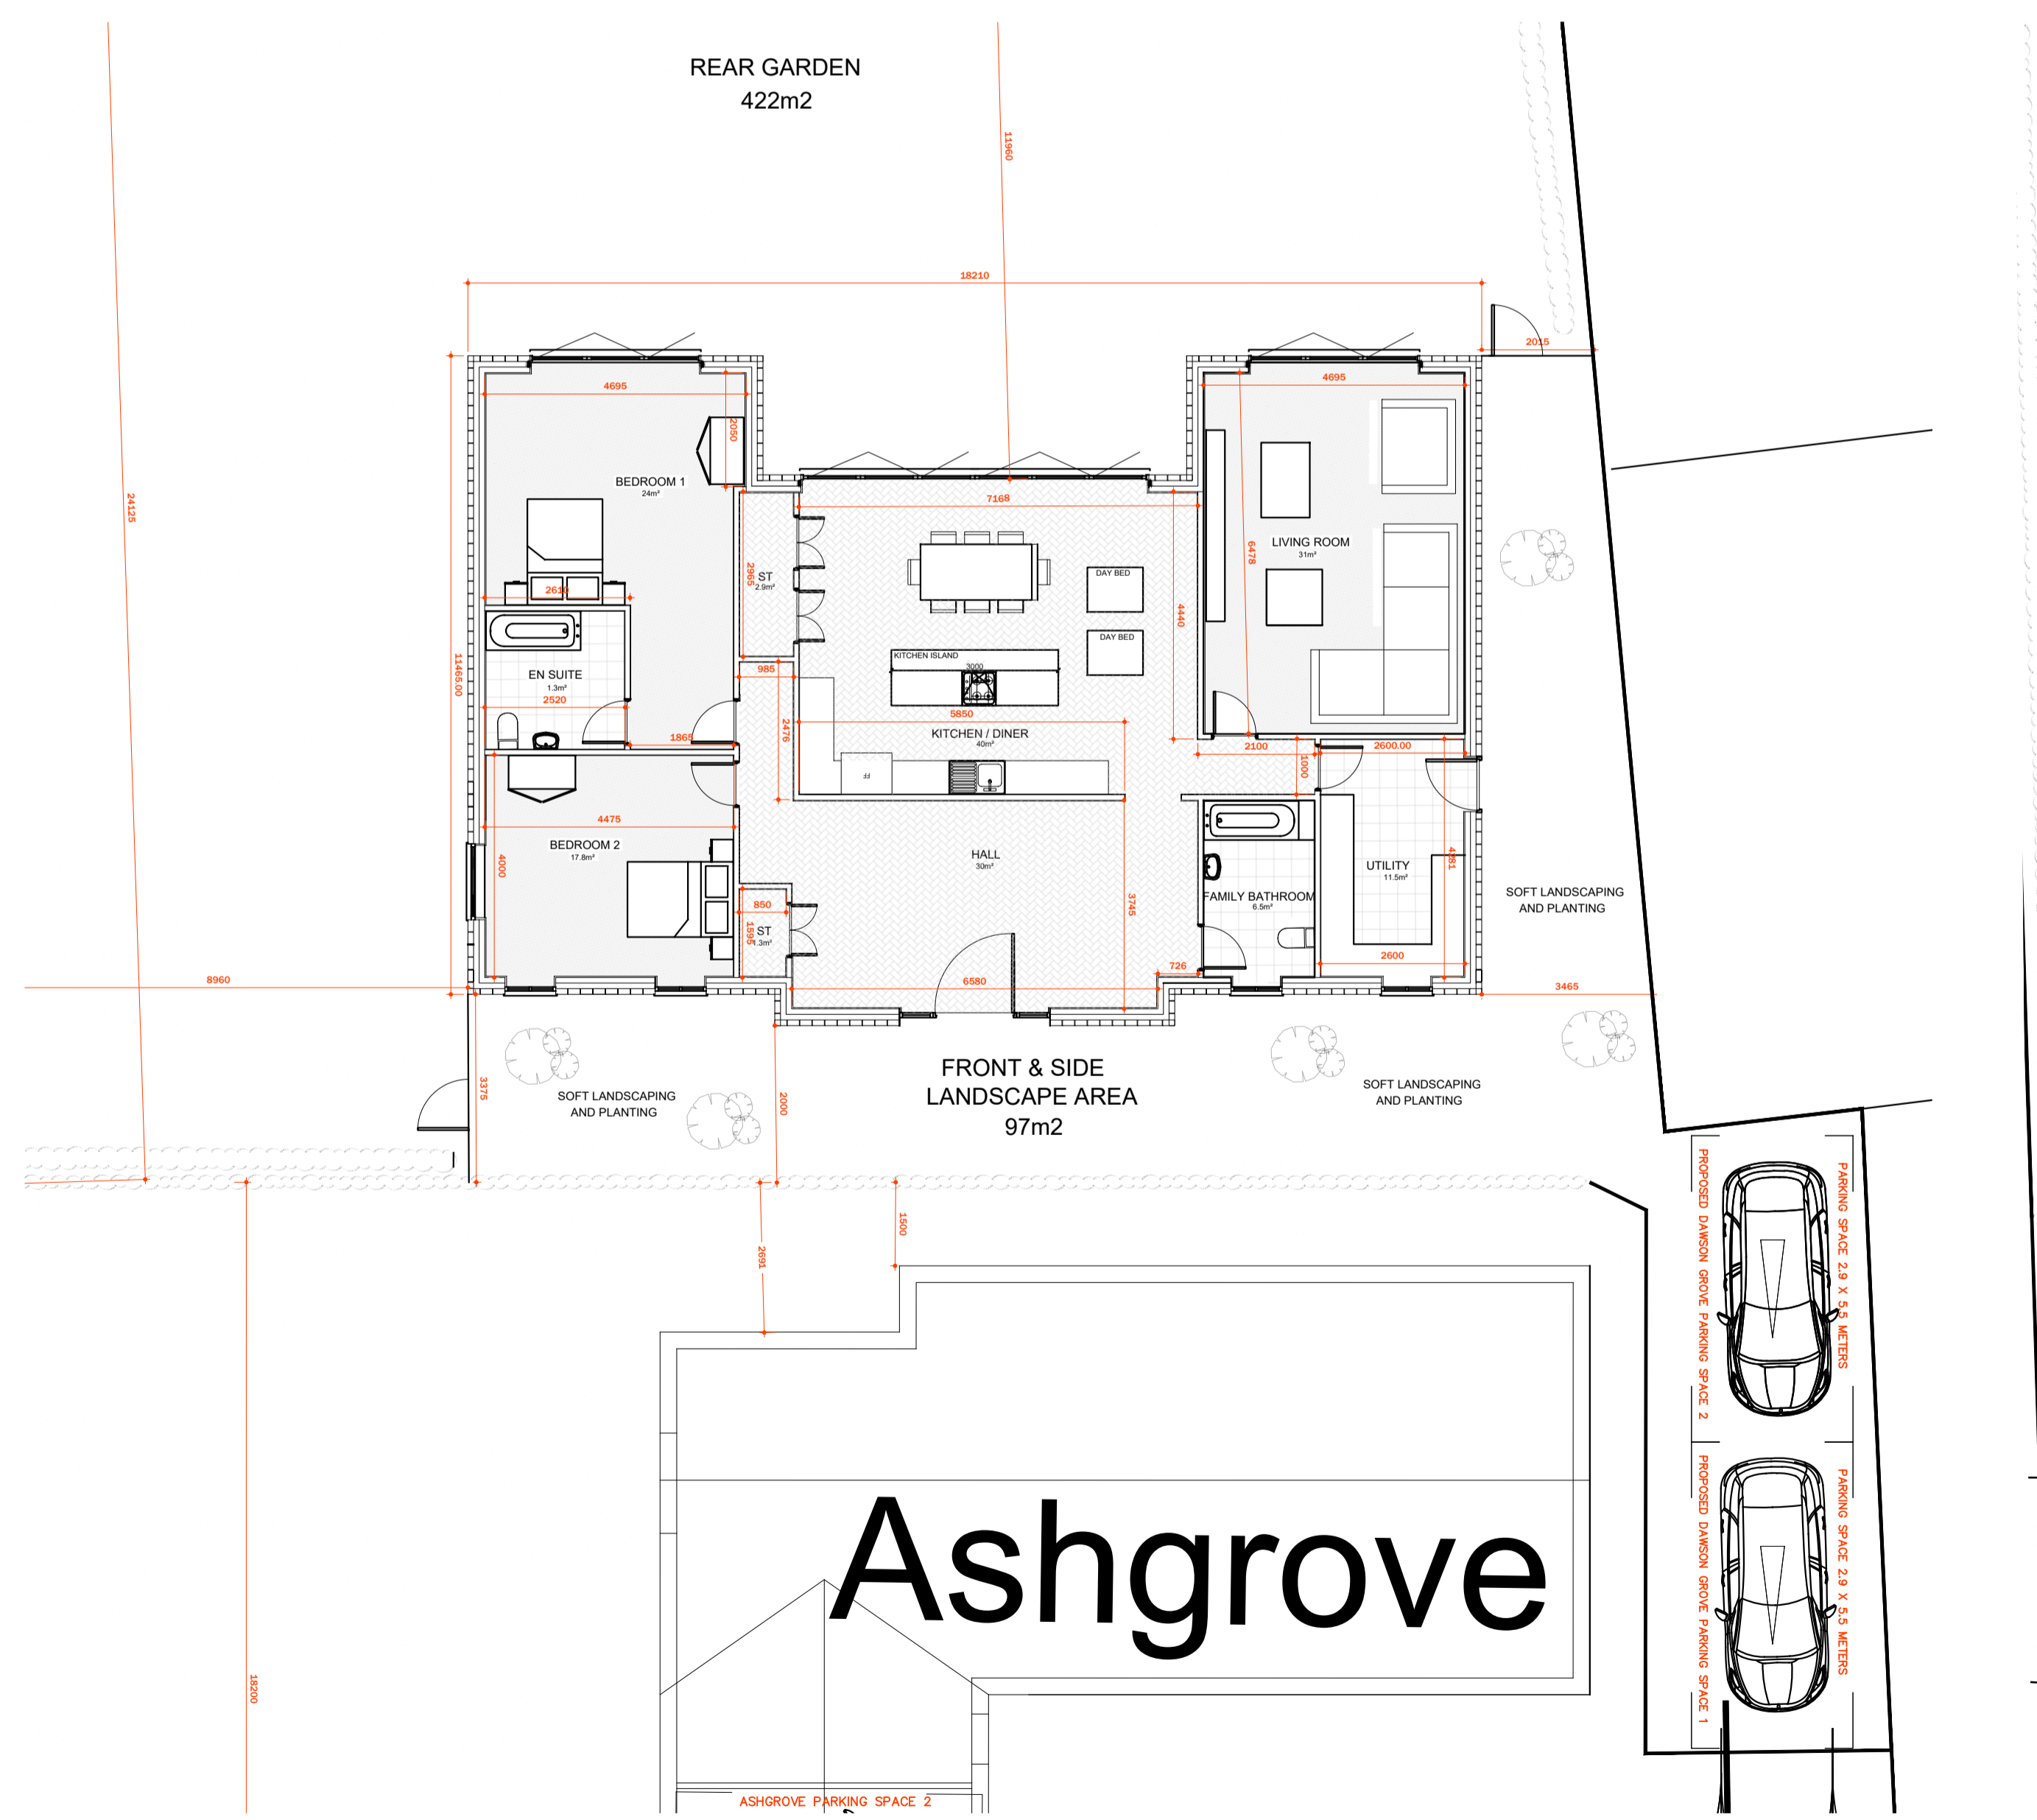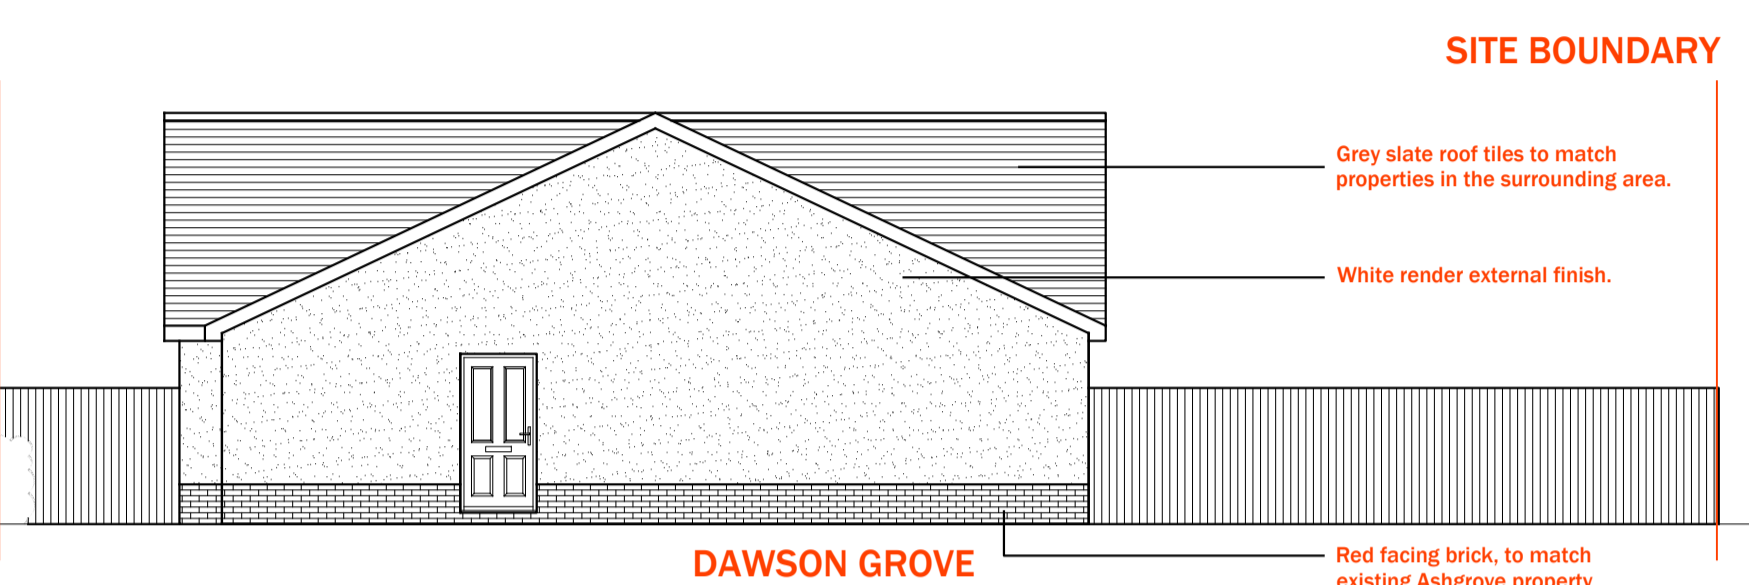

5 PROPOSED GROUND FLOOR PLAN
SCALE: 1:100 @ A1

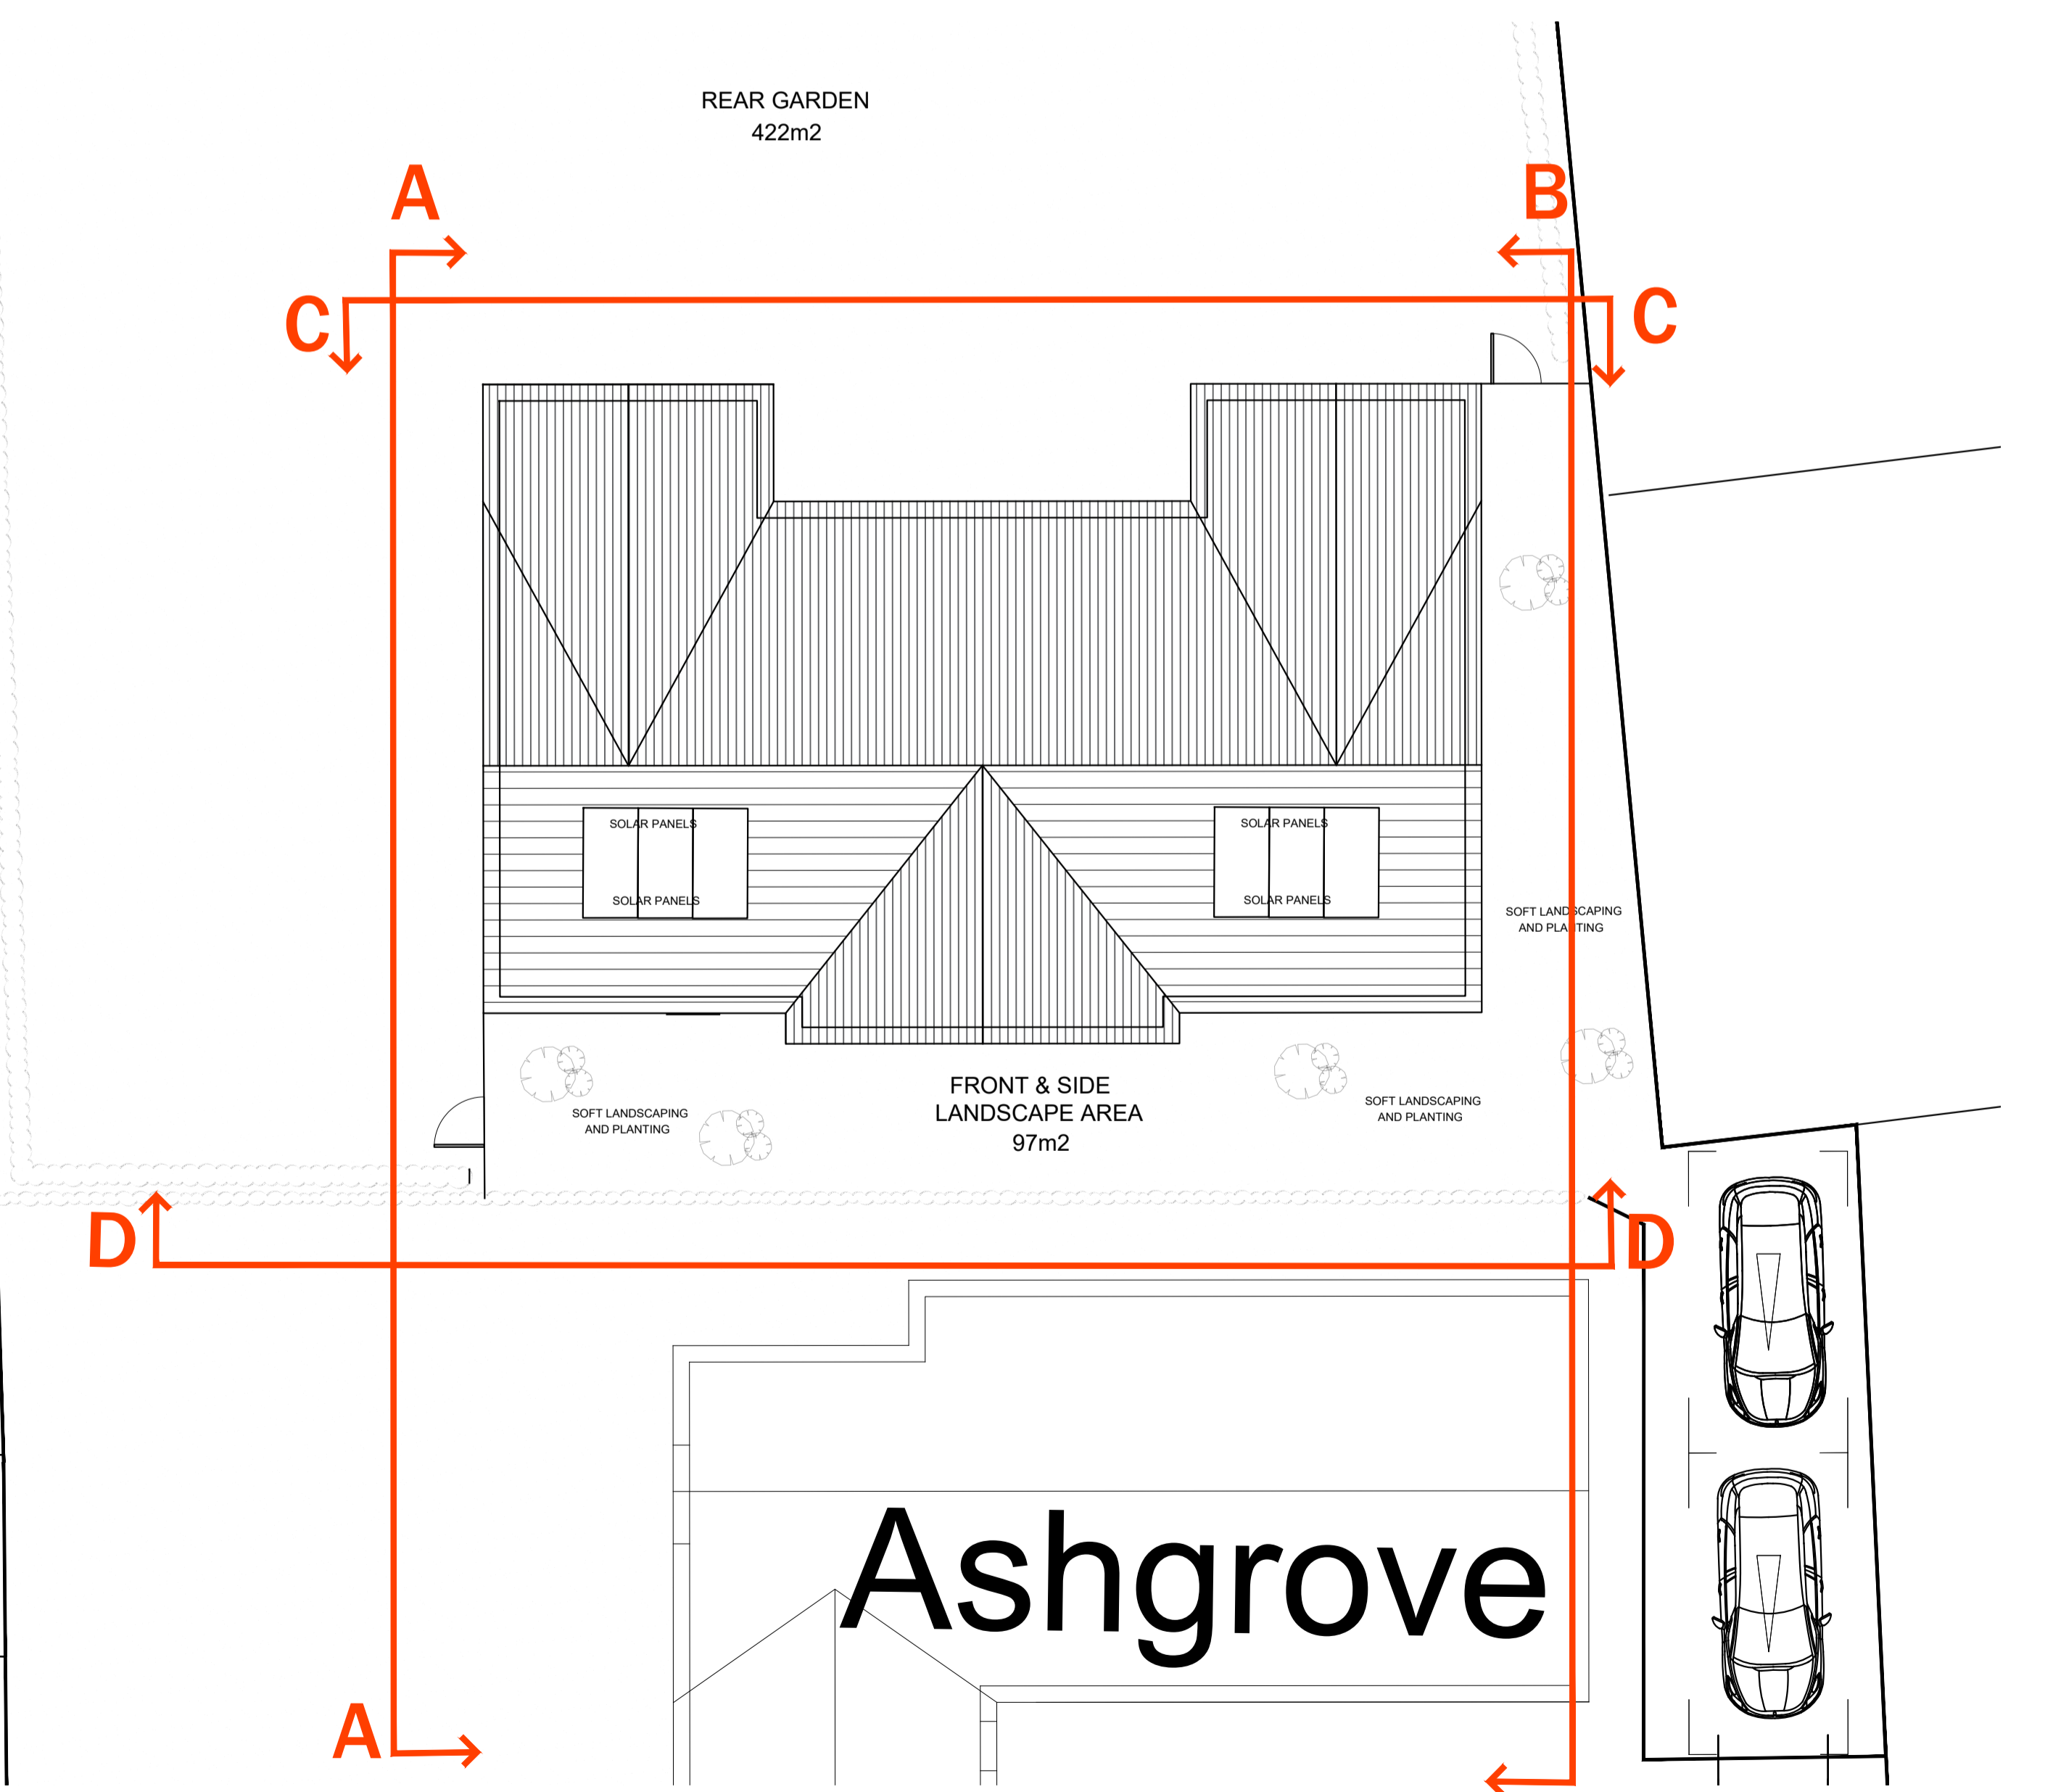 

6 PROPOSED ROOF PLAN
SCALE: 1:100 @ A1