

DAWSON GROVE

Drawn by: Emma H. (E.H.)
 Hattfield Peveler, Essex, CM3 2HL

Client: Miss Grace McDonagh
 Project No.: 1001

15.03.2021

Drawn by: CS
 Revisions:



Revisions:

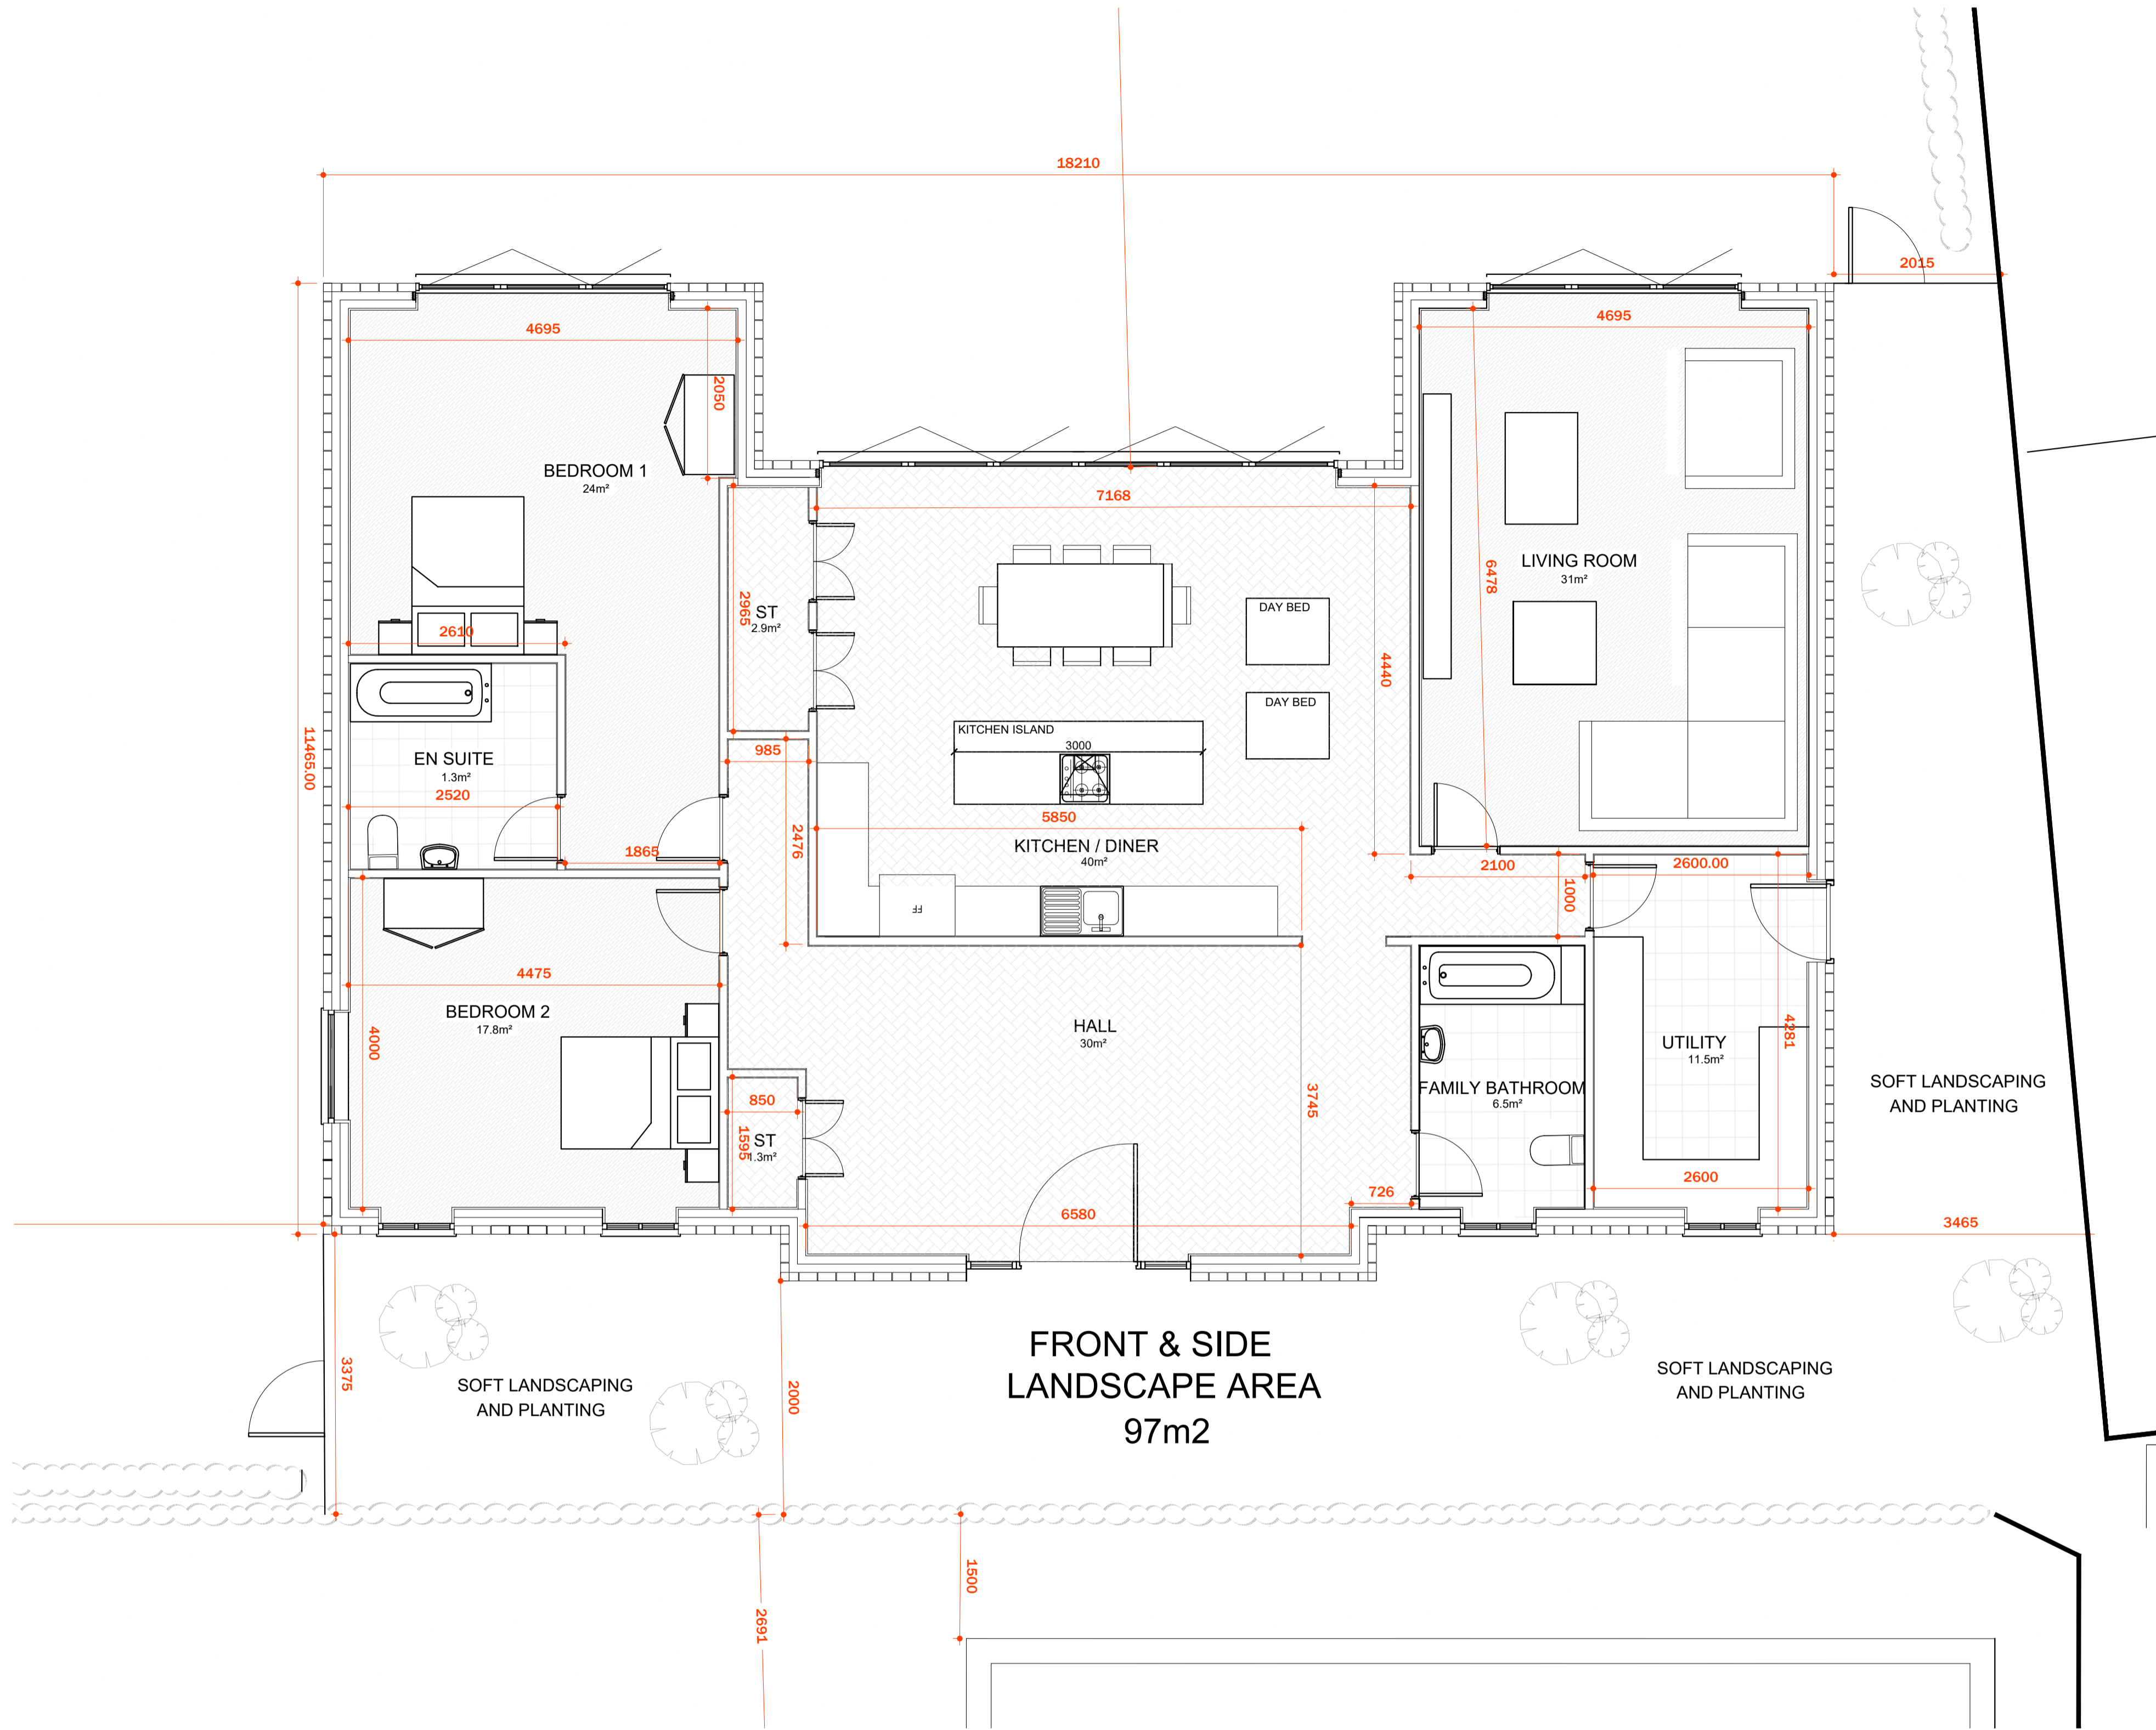


1 GROUND FLOOR PLAN
 SCALE: 1:50 @ A1

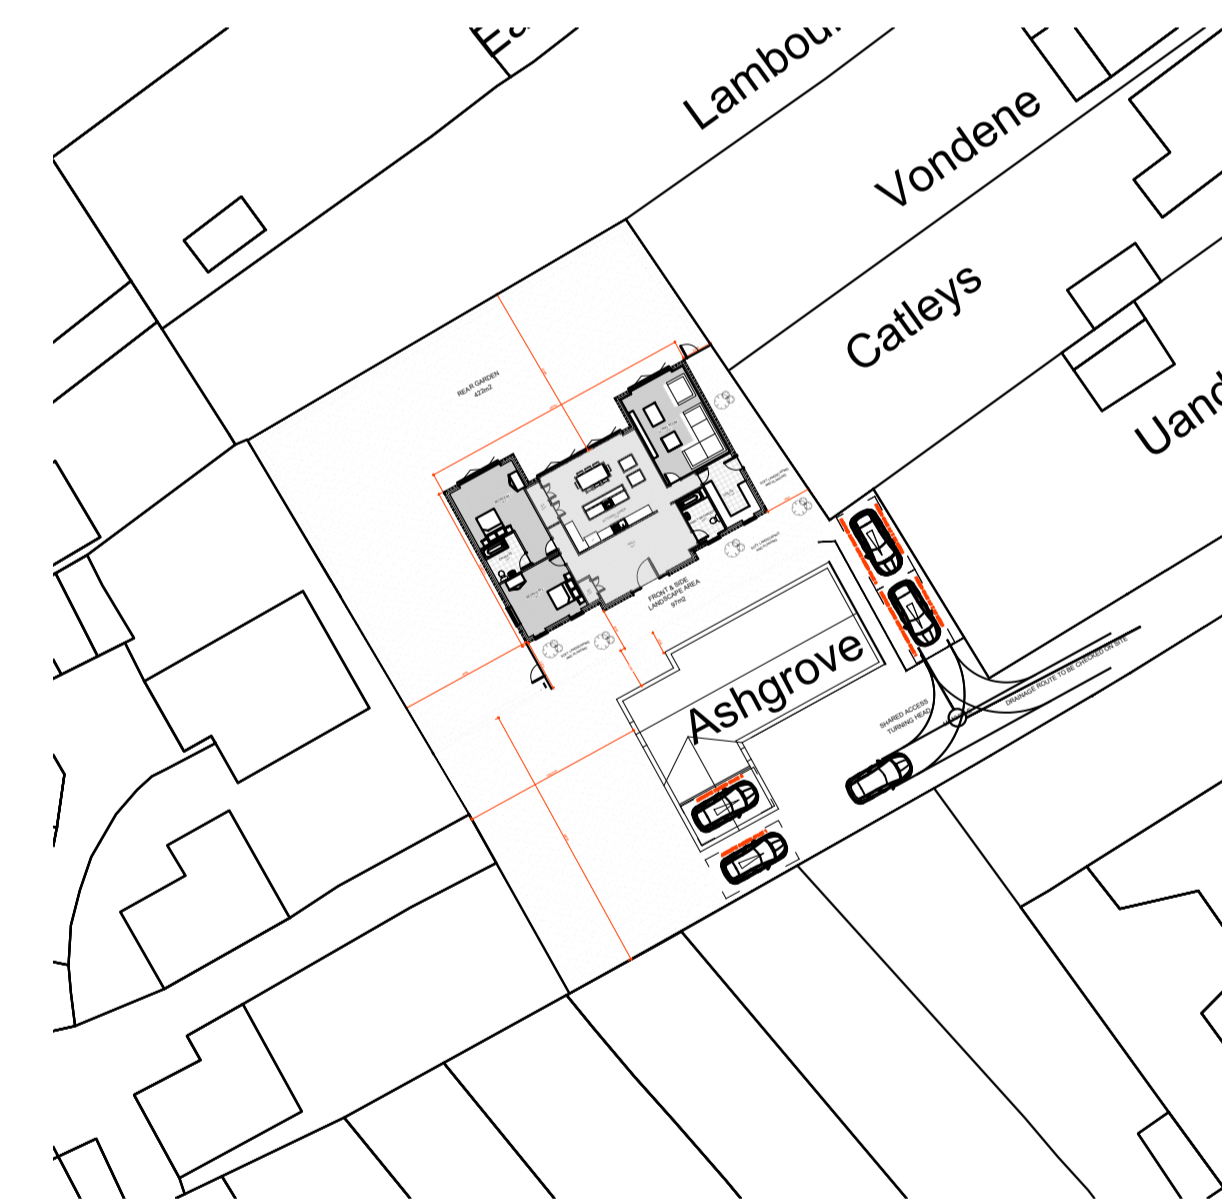

2 SITE PLAN
 SCALE: 1:500 @ A1

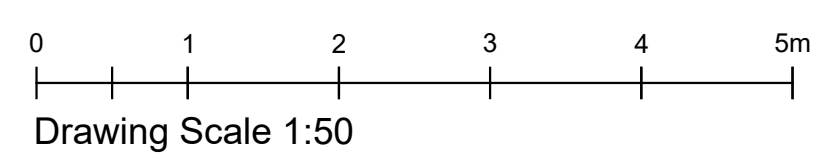

Drawing Scale 1:50

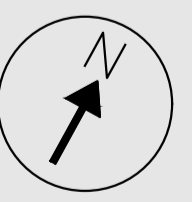

Scale: 1:50 & 1:500

Proposed Ground Floor Plan

A1.005

Sheet No. 005

PLANNING

Notes
 1. Do not scale from this drawing. All dimensions are always to be checked on site.
 2. Ferris Architectural Designers owns all copyrights to the drawings submitted in this package. Written consent will have to be issued by Ferris Architectural Designers before any information is copied or taken from these drawings, unless it is for the purpose issued.

FERRIS ARCHITECTURAL DESIGNERS
 Ashgrove,
 Maldon Road,
 Hattfield Peveler,
 Essex,
 CM3 2HL
 www.ferrisarchitecturaldesigners.com

Project North