


GROUND FLOOR PLAN



ROOF PLAN

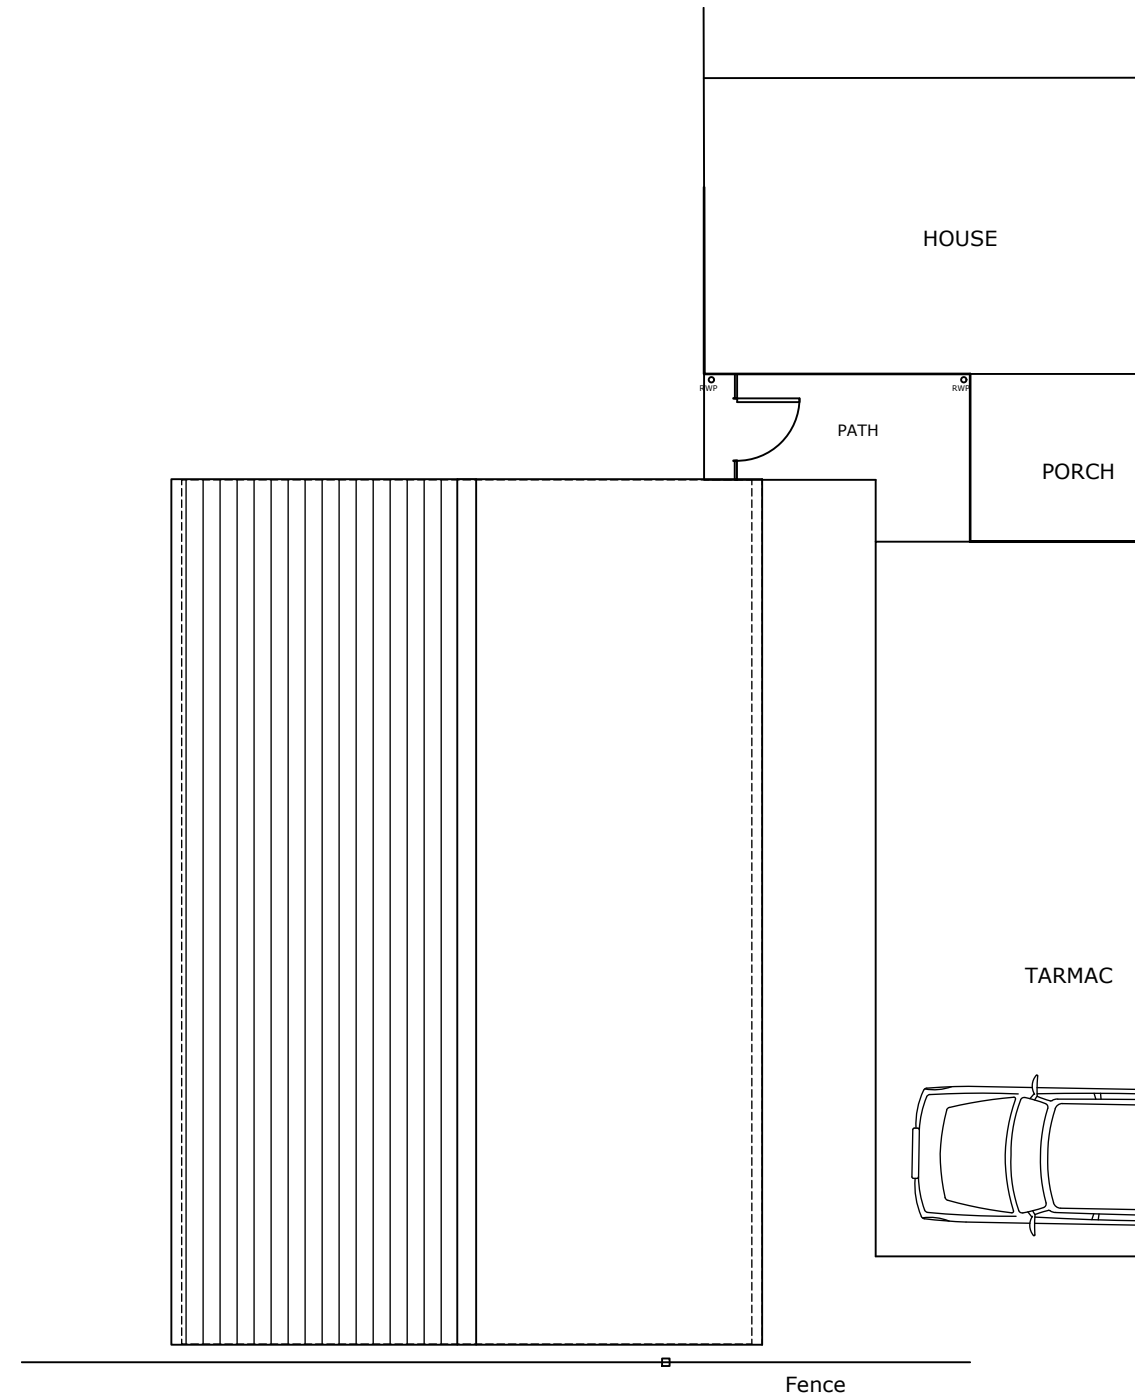

**hurley porte & duell**  
CHARTERED ARCHITECTS

3 Balmerne House, Balmerne Passage  
 Colchester, Essex, CO1 1PA  
 tel. 01206 544939  
 fax. 01206 760688  
 email@hpd-architects.co.uk  
 www.hpd-architects.co.uk

**PRELIMINARY**

project and client

Proposed Extension at  
 Shepherds,  
 Rectory Road,  
 Middleton,  
 Essex,  
 CO10 7LN

Mr.I. Harvey

drawing title

Cartlodge - Floor Plan and Roof Plan

scale date  
 1:100 @ A3 March 2021

ref. no.  
 MT1 04