


NORTH ELEVATION





SOUTH ELEVATION




WEST ELEVATION

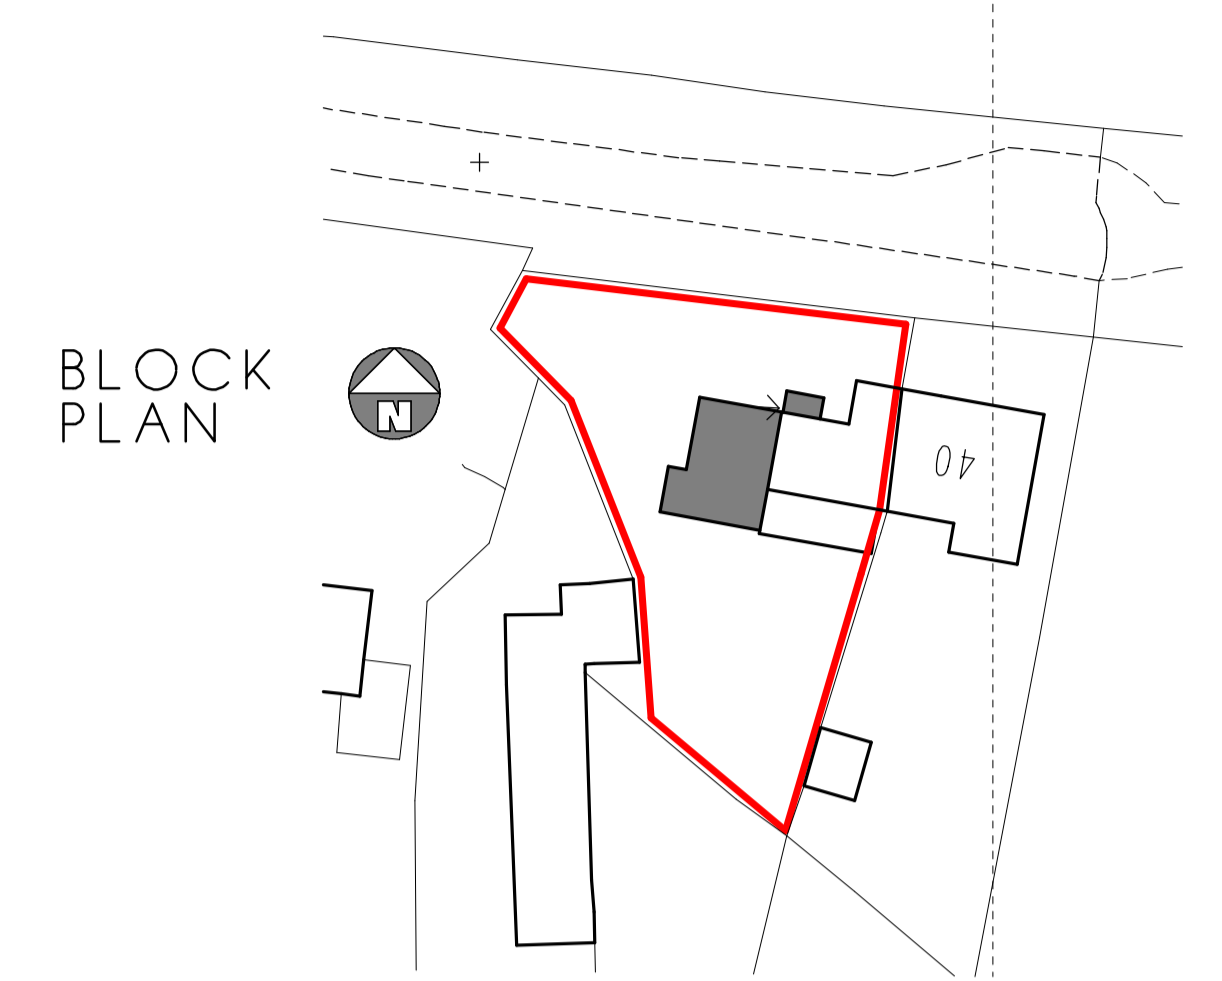

BLOCK PLAN

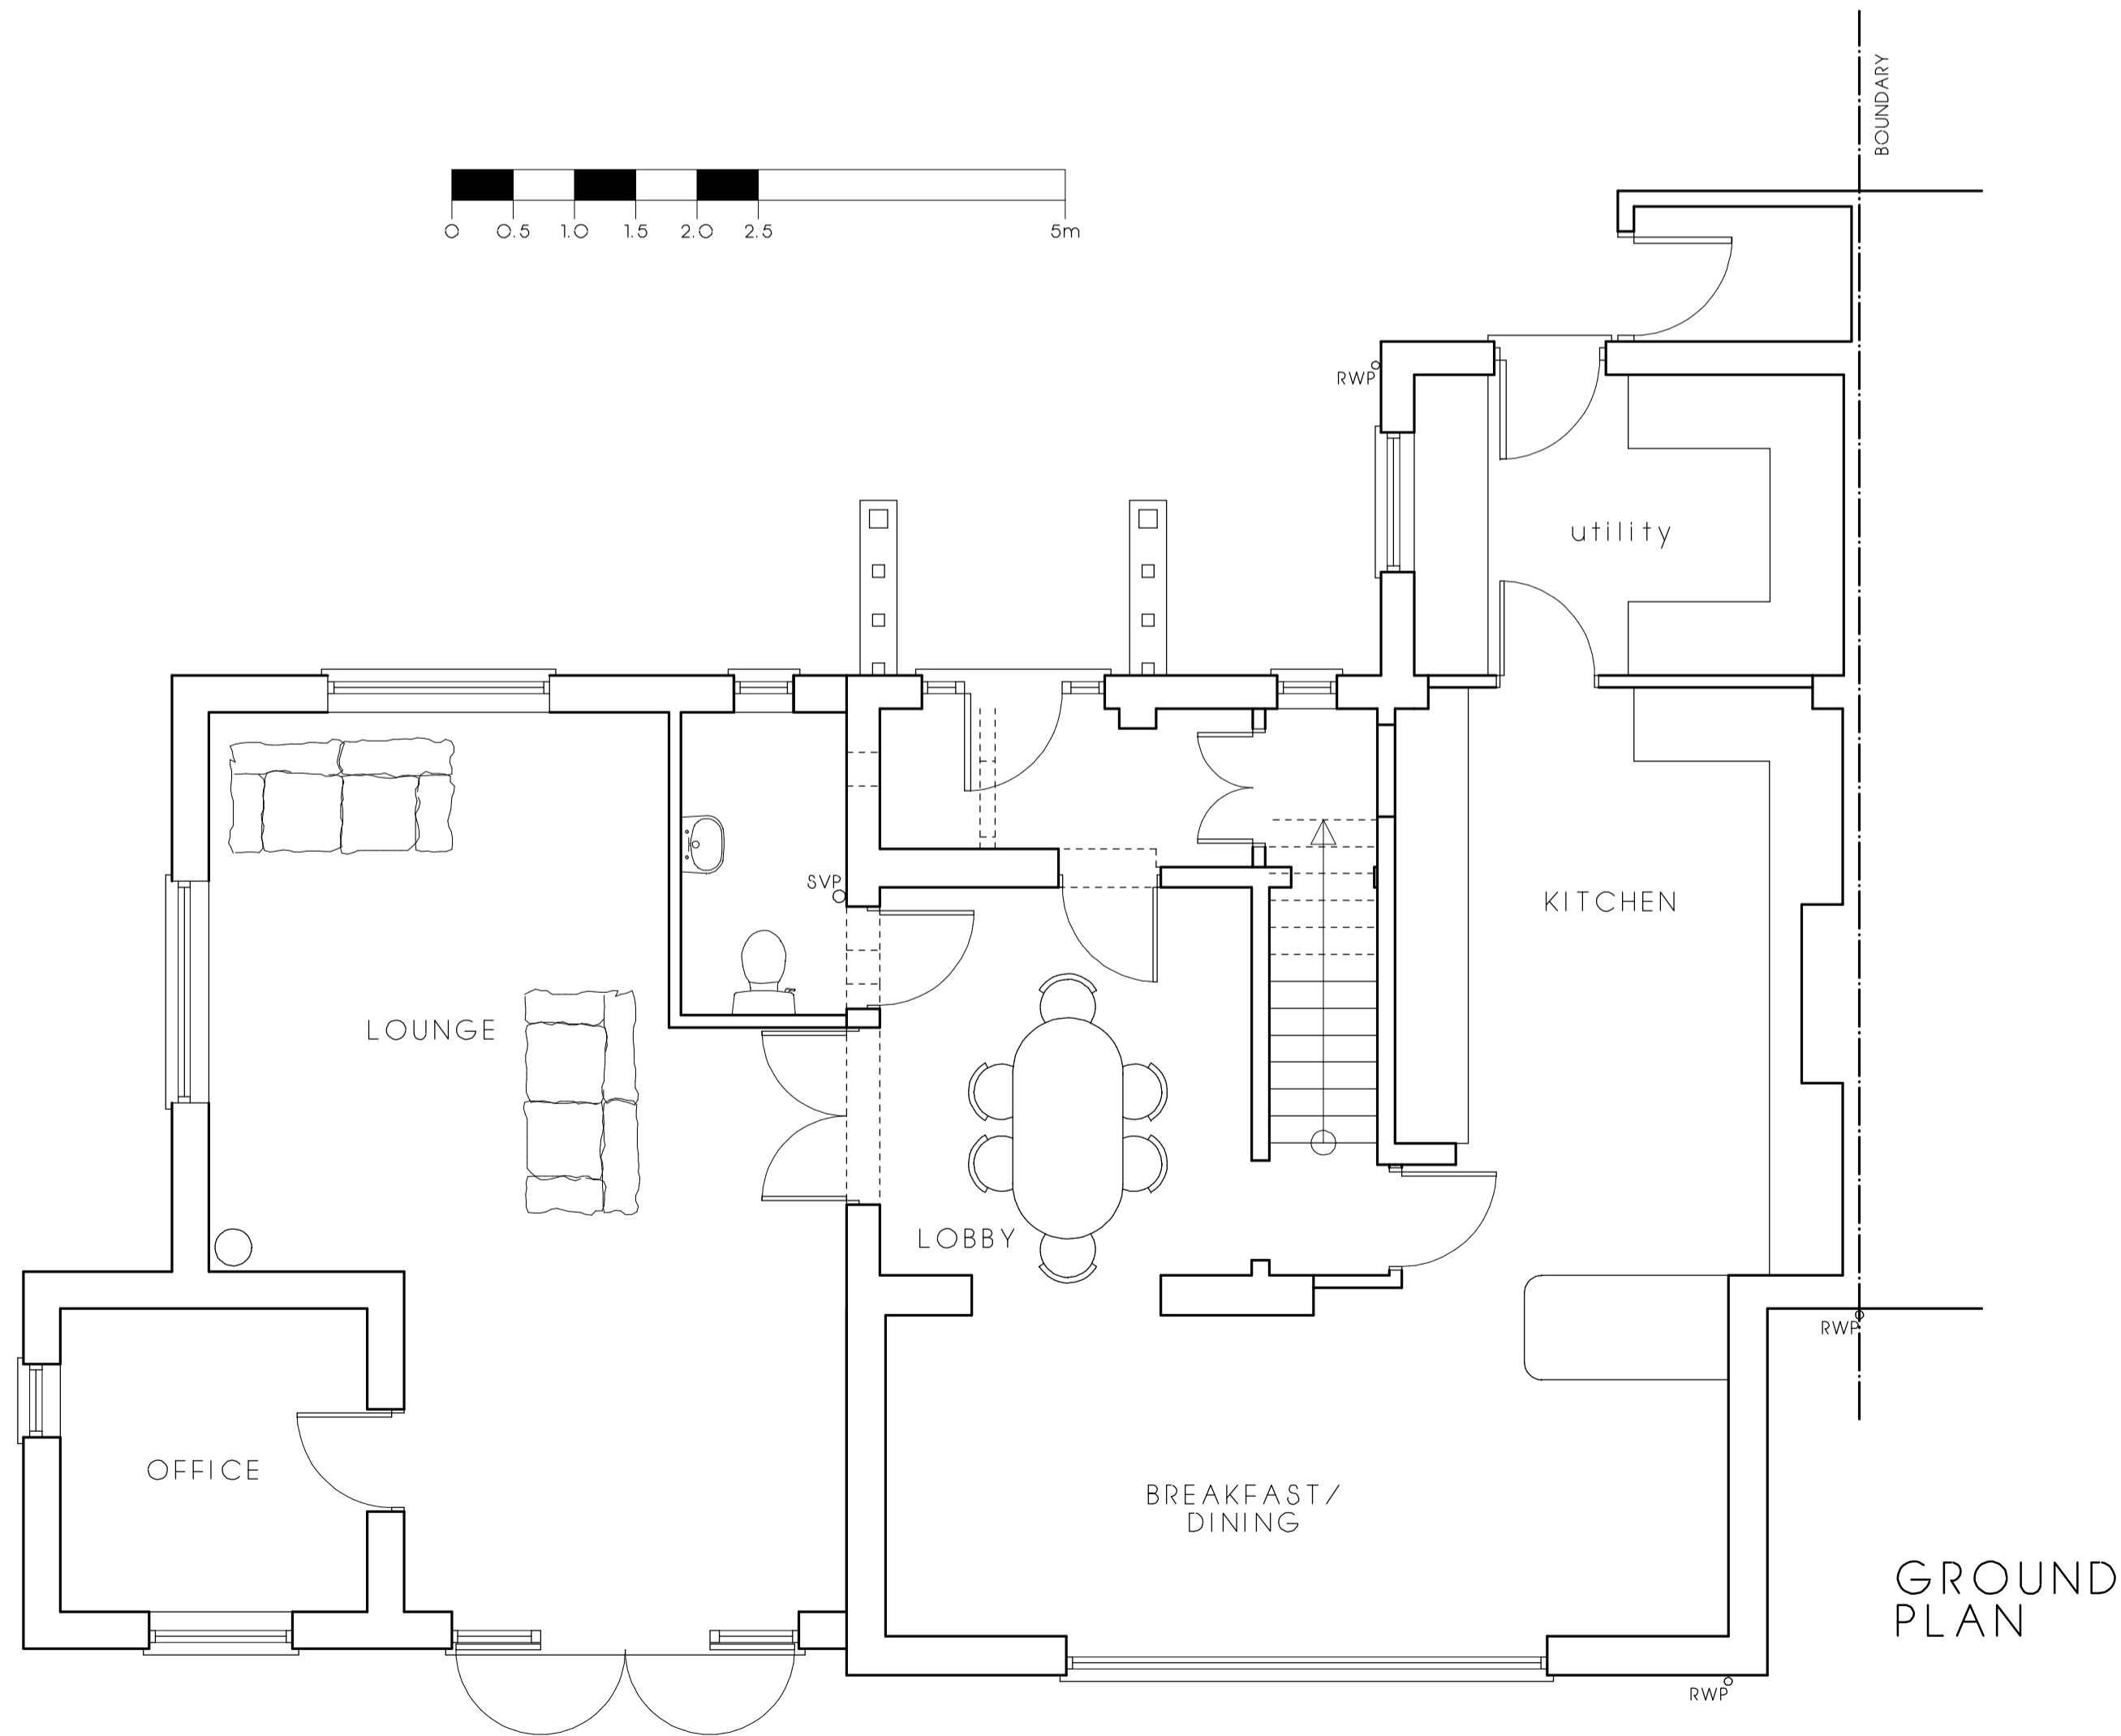 

GROUND PLAN

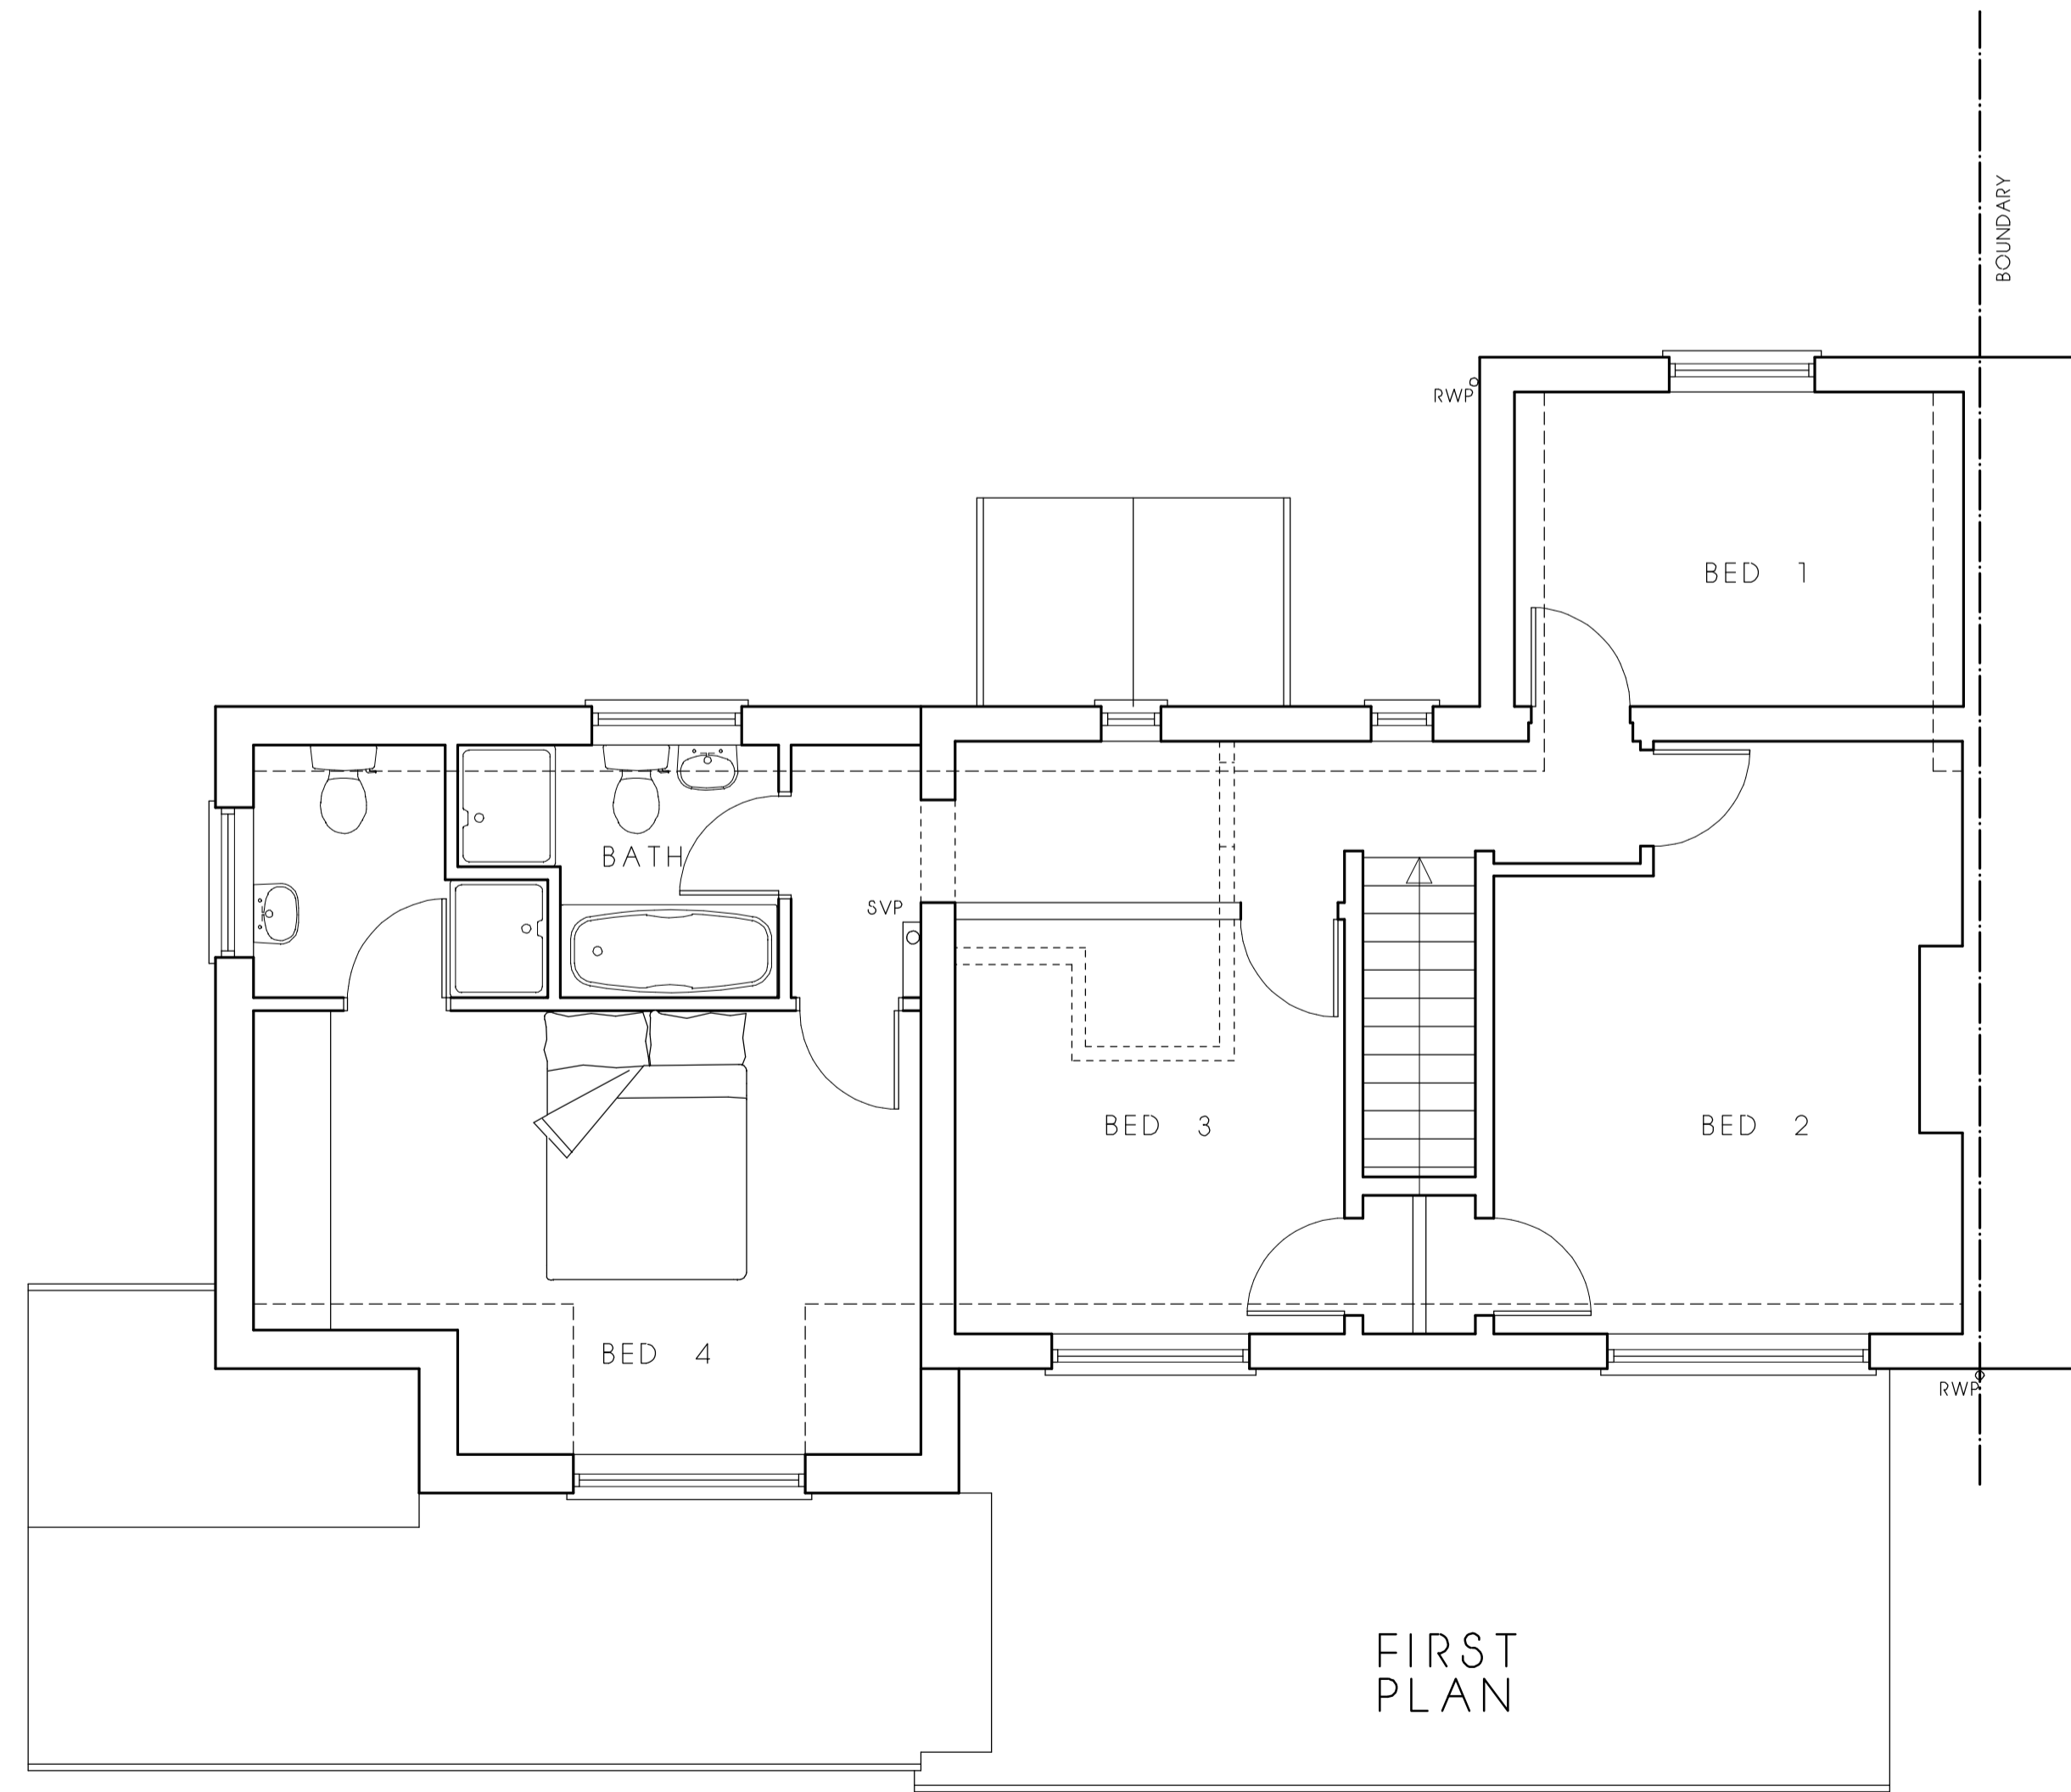

FIRST PLAN

Revisions:

Title: Proposed Extension to:  
38 Blackmile Lane, Grendon for:  
Mrs P. Meadows-Jones

PROPOSED PLANS

Drw. No. 12-21-02 Scale: 1:50/100  
/500

Drawn: TJP Date: Feb. 20201

