

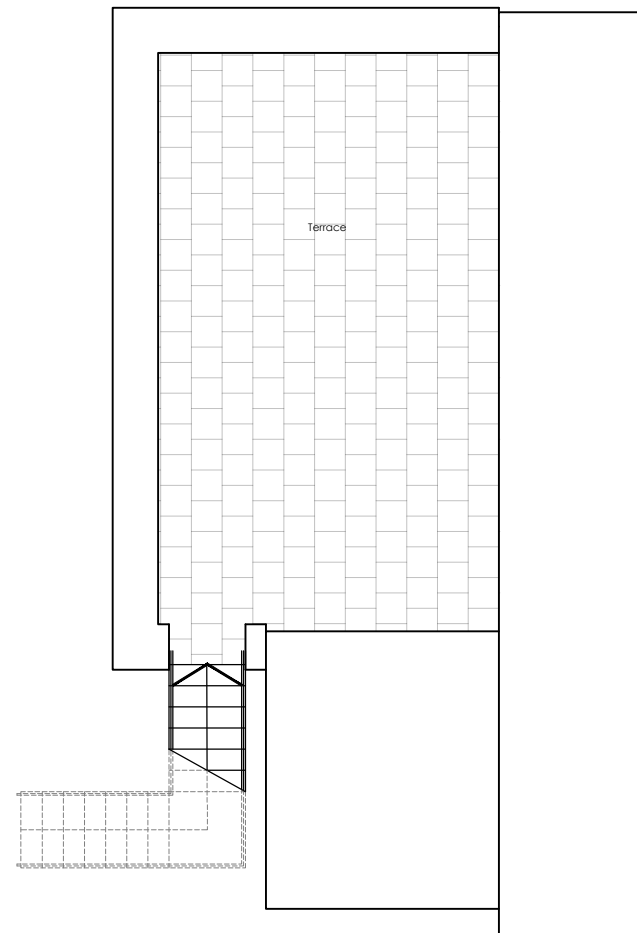


1:100

 


FIRST FLOOR PLAN EXISTING
SCALE -1:100

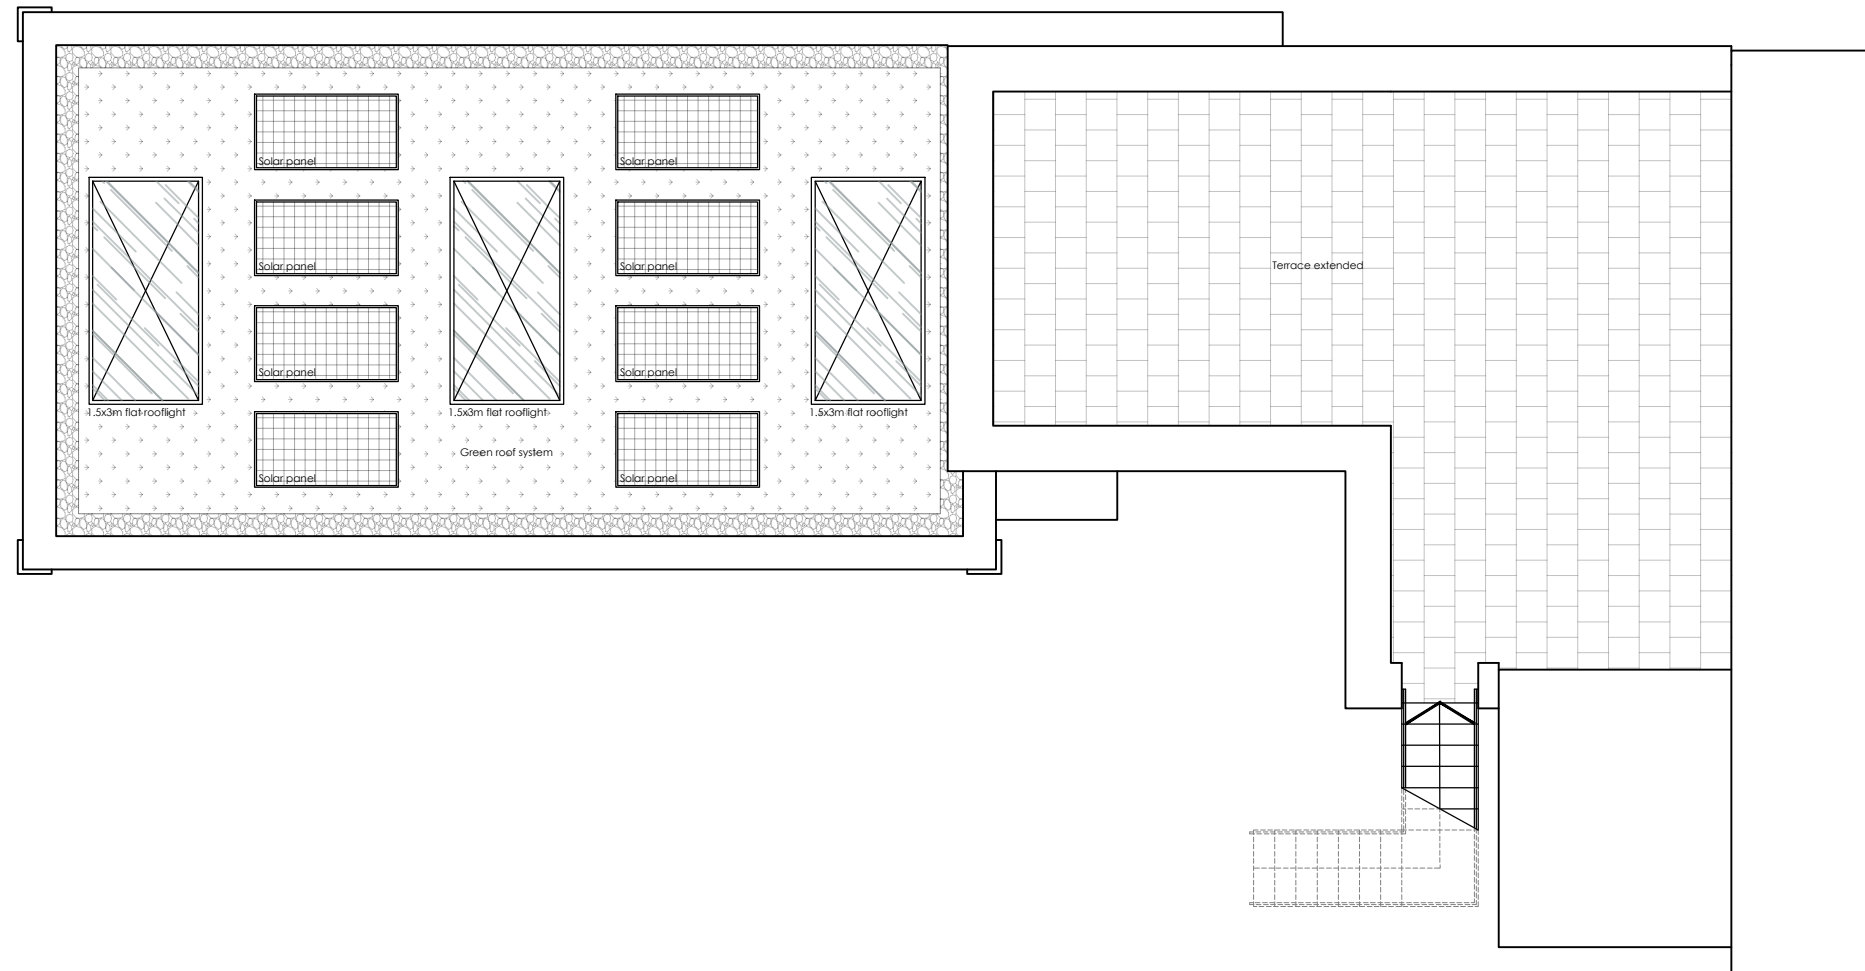

FIRST FLOOR PLAN PROPOSED
SCALE -1:100

Notes:
This drawing is the copyright of ATP Design Ltd. and is not to be reproduced without prior written consent. Use given dimensions over scaling, do not scale from this drawing unless for planning purposes.

 

| | | | |
|---|-------------------------|-----|----------|
| . | . | TKP | . |
| . | . | TKP | . |
| A | Rear extension revised. | TKP | 23/12/20 |



ARCHITECTURE FOR THE BUILT ENVIRONMENT
ATP Design Ltd.
 24 Bridgemary Grove
 Gosport
 Hampshire
 PO13 0UG
 07590 762966
 tom@atpdesignltd.co.uk
 www.atpdesignltd.co.uk



| | | | |
|-------------|--|----------|--|
| Status: | PLANNING | | |
| Client: | MARK HOWARD | | |
| Site: | 19 EASTERN PARADE SOUTHSEA PO4 9RB | | |
| Project: | REAR EXTENSION & BASEMENT EXTENSION | | |
| Drawing: | FIRST FLOOR PLANS | | |
| Scale @ A3: | Date: | Rev: | |
| 1:100 | 23/12/2020 | A | |
| Project no. | Drawn: | Checked: | |
| ATP55 | T K Peters | T K P | |
| Drawing no. | | | |

A102