


5000 5000 5000 5000

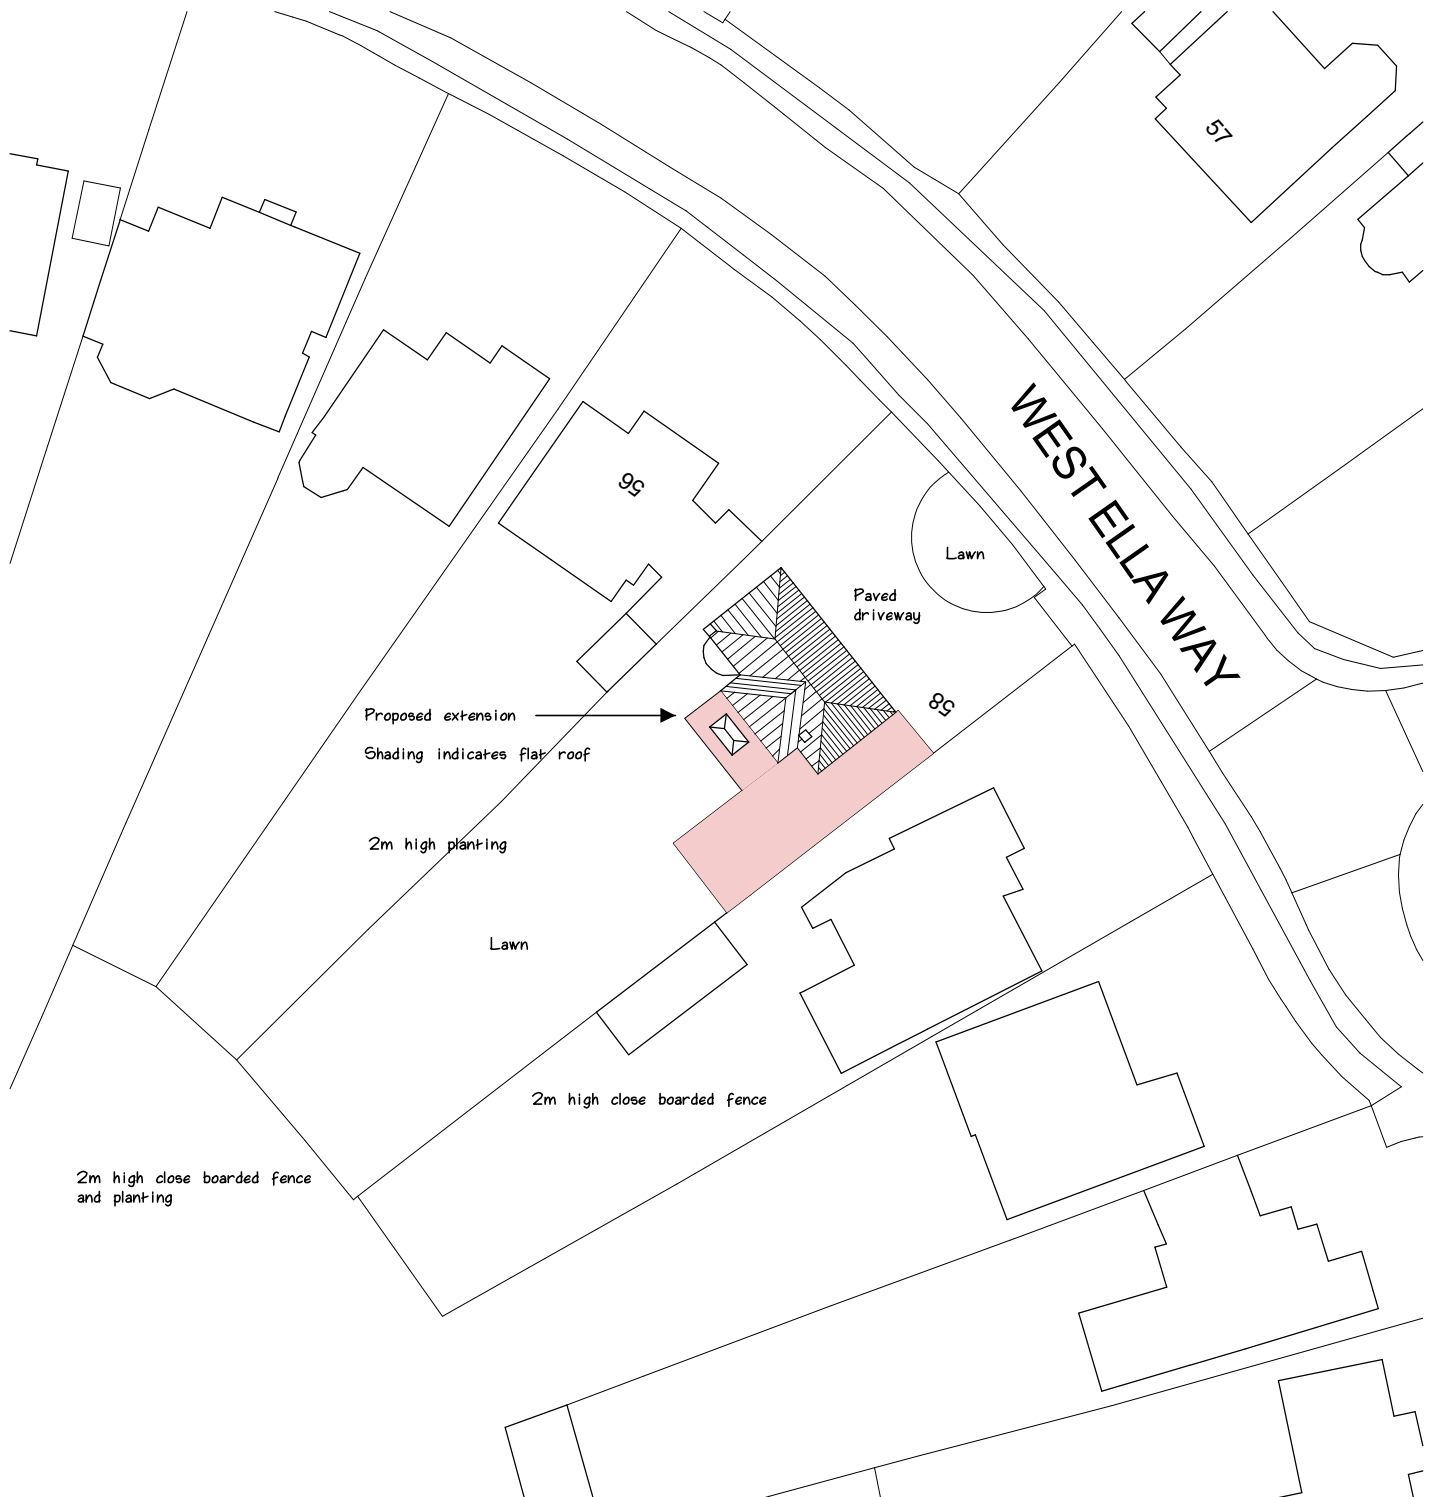

Block & Roof Plan

March 2021

58 West Ella Way,
Kirk Ella,
East Yorkshire

Scale 1 : 500 On A4



Paul Flintoft
Building Surveyors

132 Tranby Lane,
Anlaby,
HU10 7EJ

01482 353670