




Elevations Legend	
	Facing Brickwork
	Through Colour Render
	Recon Stone
	Indicates glazing required to be either toughened, laminated or obscured. Refer to window schedule.
	Dashed Blue lines indicate <b>Red Joint Reinforcement</b> at openings (Applies to Rendered blockwork & Recon Stone units <b>only</b> ). Provide 2 courses B.R. @ 225mm vertical centres to outer leaf only, projecting min. 600mm past opening in accordance with Structural Engineers detail: 11341640010
	Dashed Red lines indicate <b>Movement Joints</b> to outer leaf. For specific details on setting out distance from corners etc, refer to Structural Engineers details: 11341640010
TO BE READ IN CONJUNCTION WITH SITE MATERIALS PLAN	

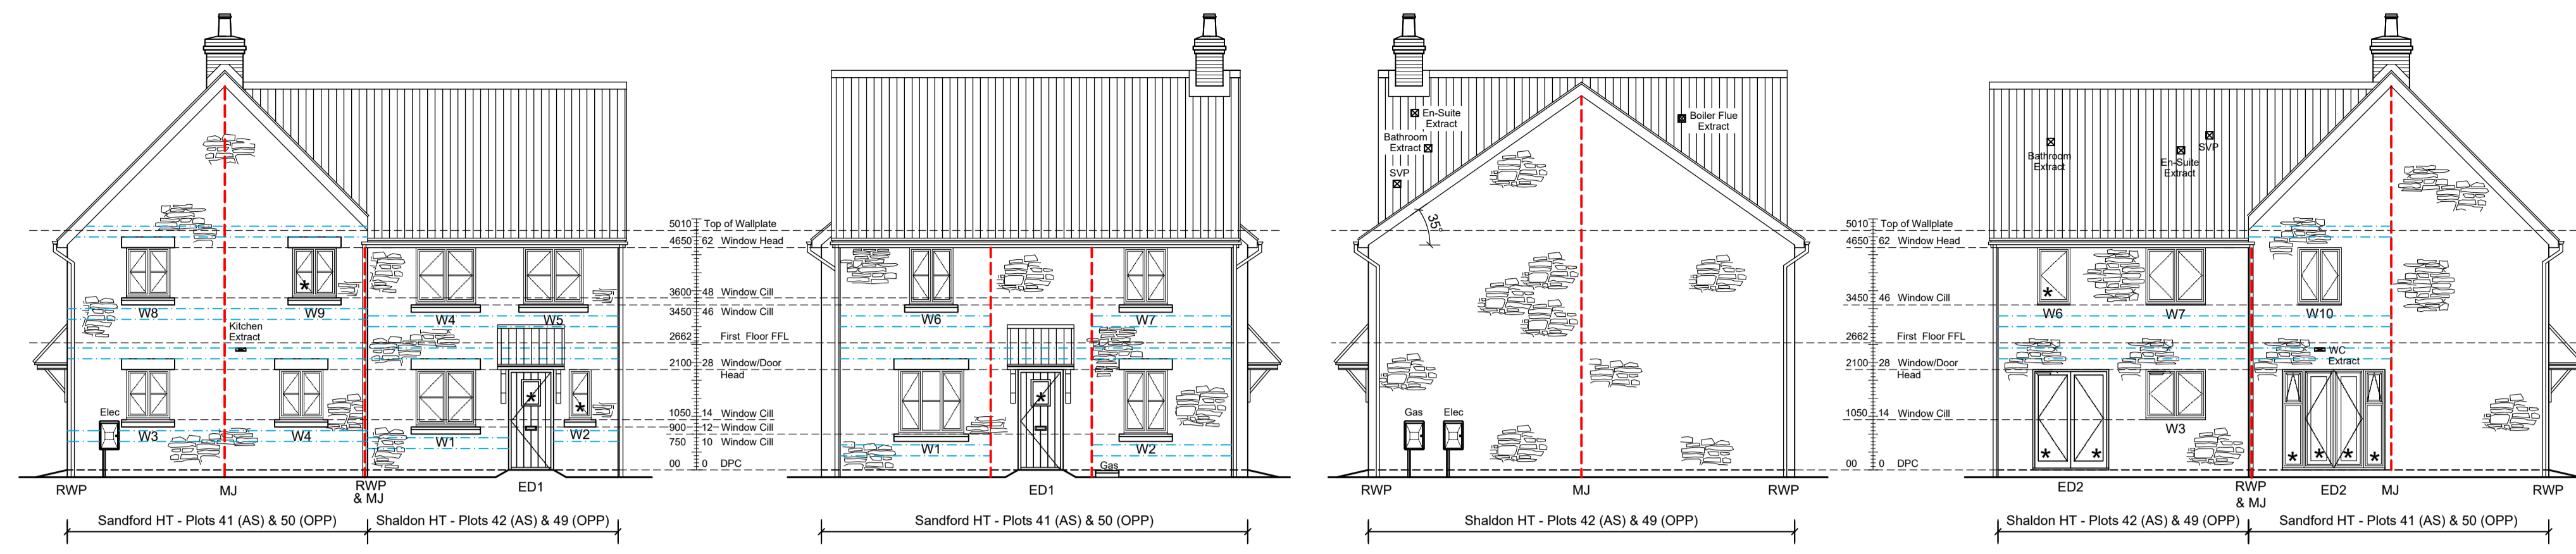

Plots: 41, 42 (AS), 49 & 50 (OPP)

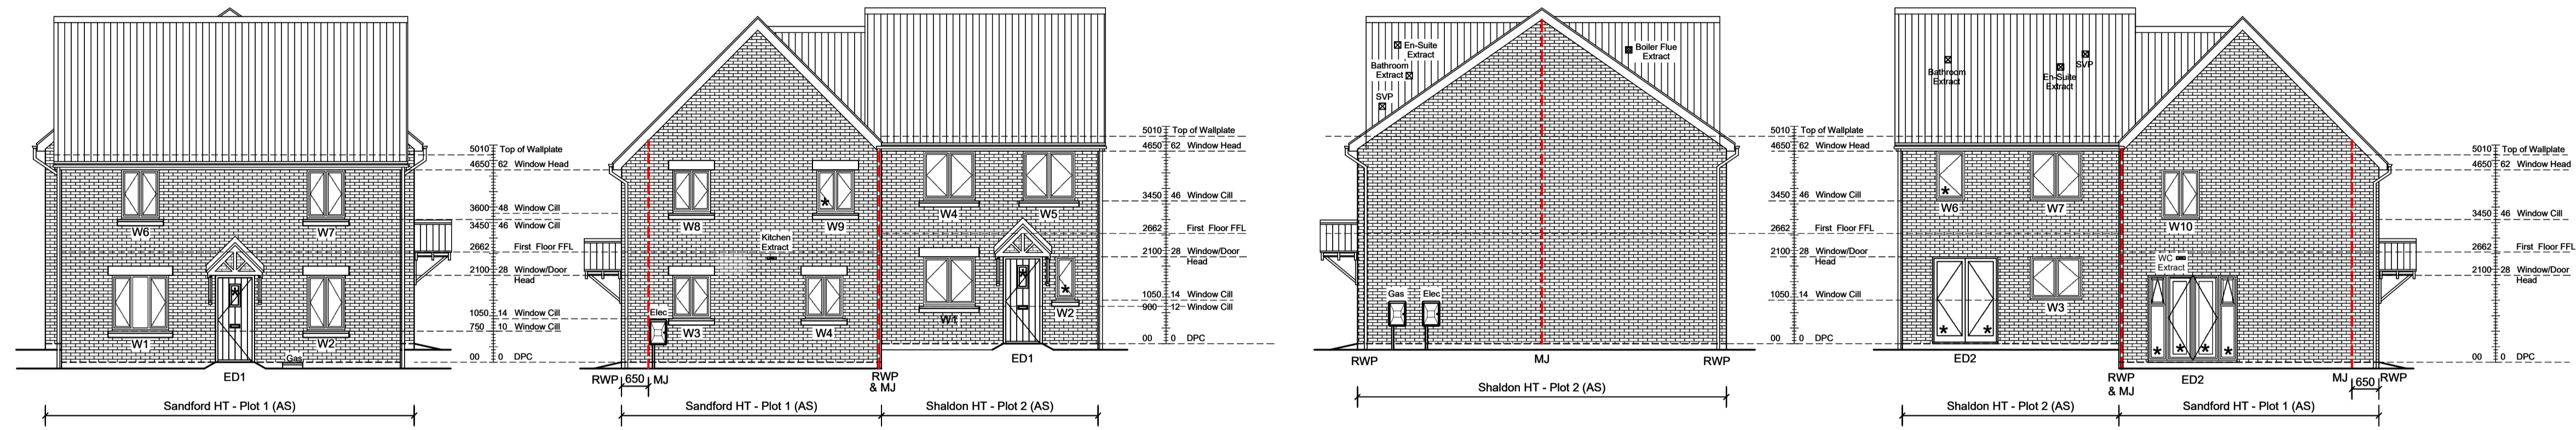

Plots: 1 (AS) & 2 (OPP)

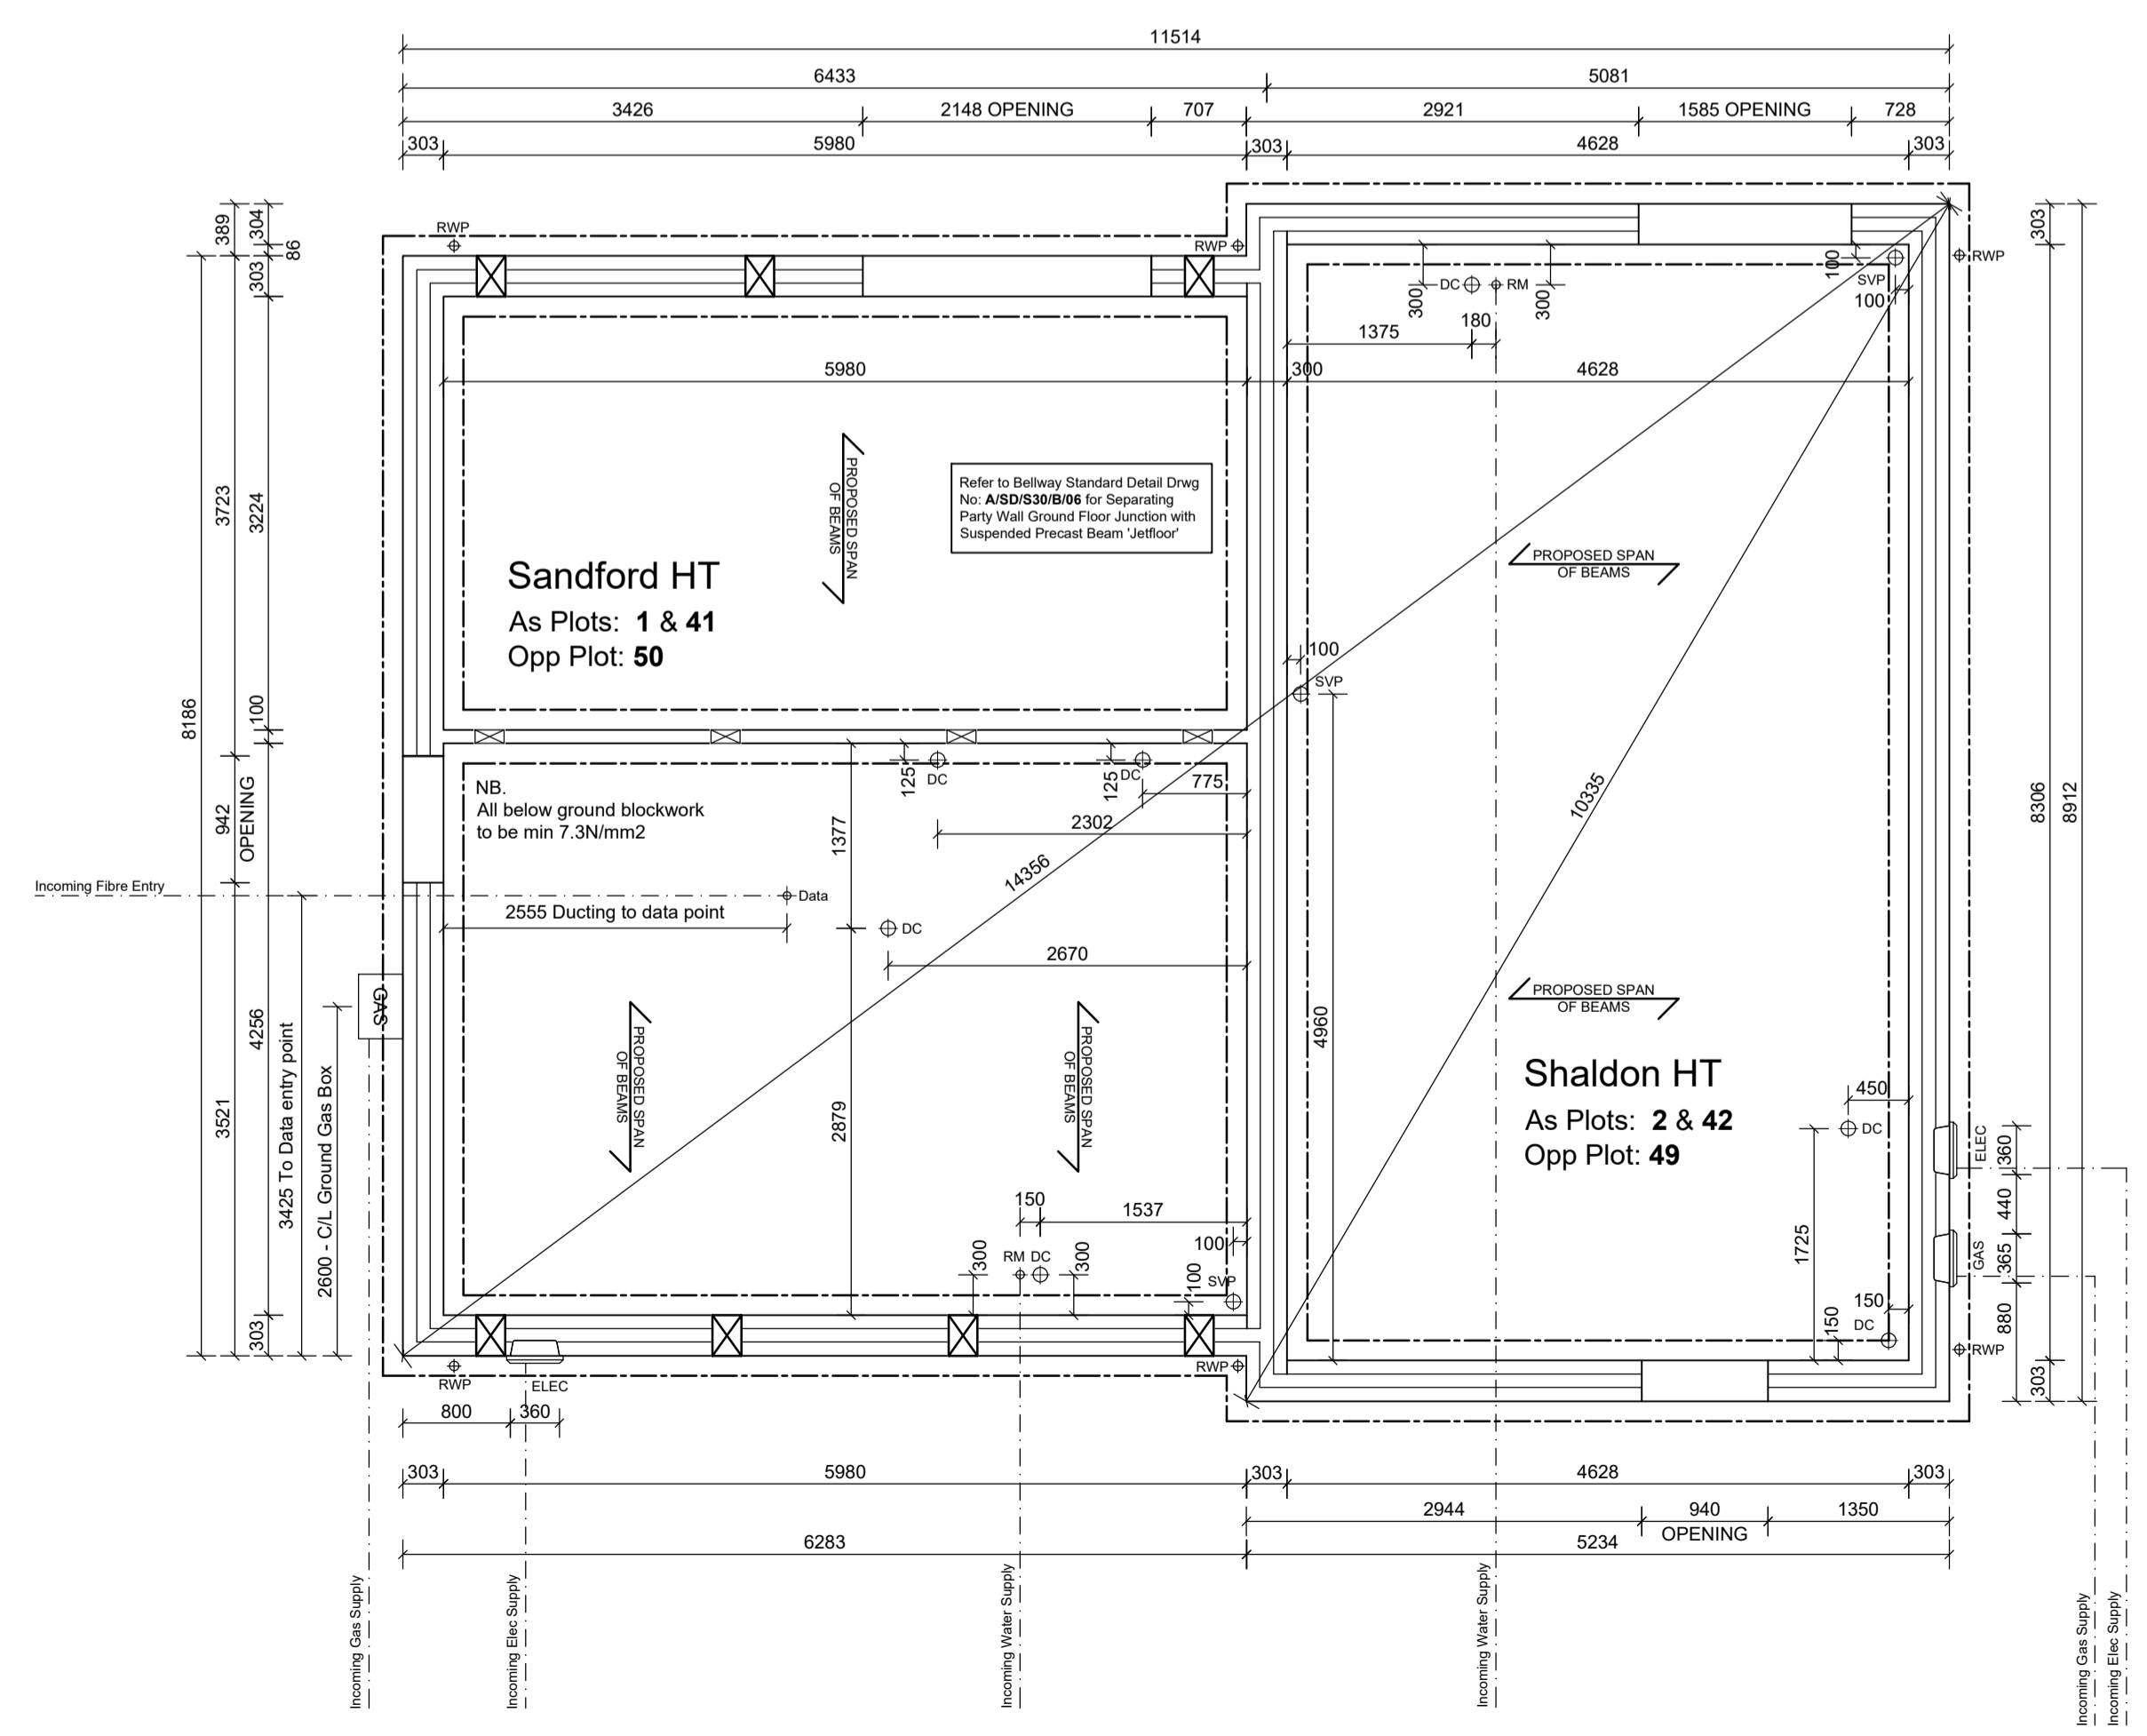

**CONSTRUCTION ISSUE**

Rev.	Description	Date	Issued
C9	Sandford chimney (plots 41 & 42) repositioned	19.03.21	AF
C8	Plot 1 & 2 levels amended to ground level	15.02.20	AF
D7	WC extract position amended	29.07.20	AF
C6	Gas and Electric meter box positions amended to plans and elevations	23.04.19	AJ
C5	W5 to Shaldon HT revised to suit the HT specific window schedule	26.03.19	AJ
C4	Plot 1 repositioned in accordance with revised planning history. Correcting window head/ills, door and window sills amended to Plot 1 & 2	15.02.19	AJ
	RM & D.C. repositioned to be 300mm from masonry to setting out Plan		
C3	Amended in accordance with revised planning drawings	08.01.19	AF
C2	Structural engineers info added. See floor plans for exact MJ positions	26.11.18	AJ
C1	Gas window opening dimensions added	03.10.18	AJ

Drawings Produced For:

Drawings Produced By: **Epsom Design Ltd**  
 Studio 118  
 Greenway Farm  
 Bath Road  
 Wick  
 BS23 3PS  
 Tel: 01173 258 852  
 www.epsom-design.co.uk

Site/House Type: **South Marston, Swindon**  
 Dig Title: **Block Setting Out Plans & Elevations Sandford & Shaldon HT - Plots 42,43,47 & 48**  
 Unit Type: **Sandford House Type**  
 Scale: **1:50 & 1:100** Date: **AUG 18** Drawn: **AJ** Checked: **MH**  
 Drawing No: **0838-SAN/003** Revision: **C9**