




PROPOSED SITE PLAN
scale 1:200

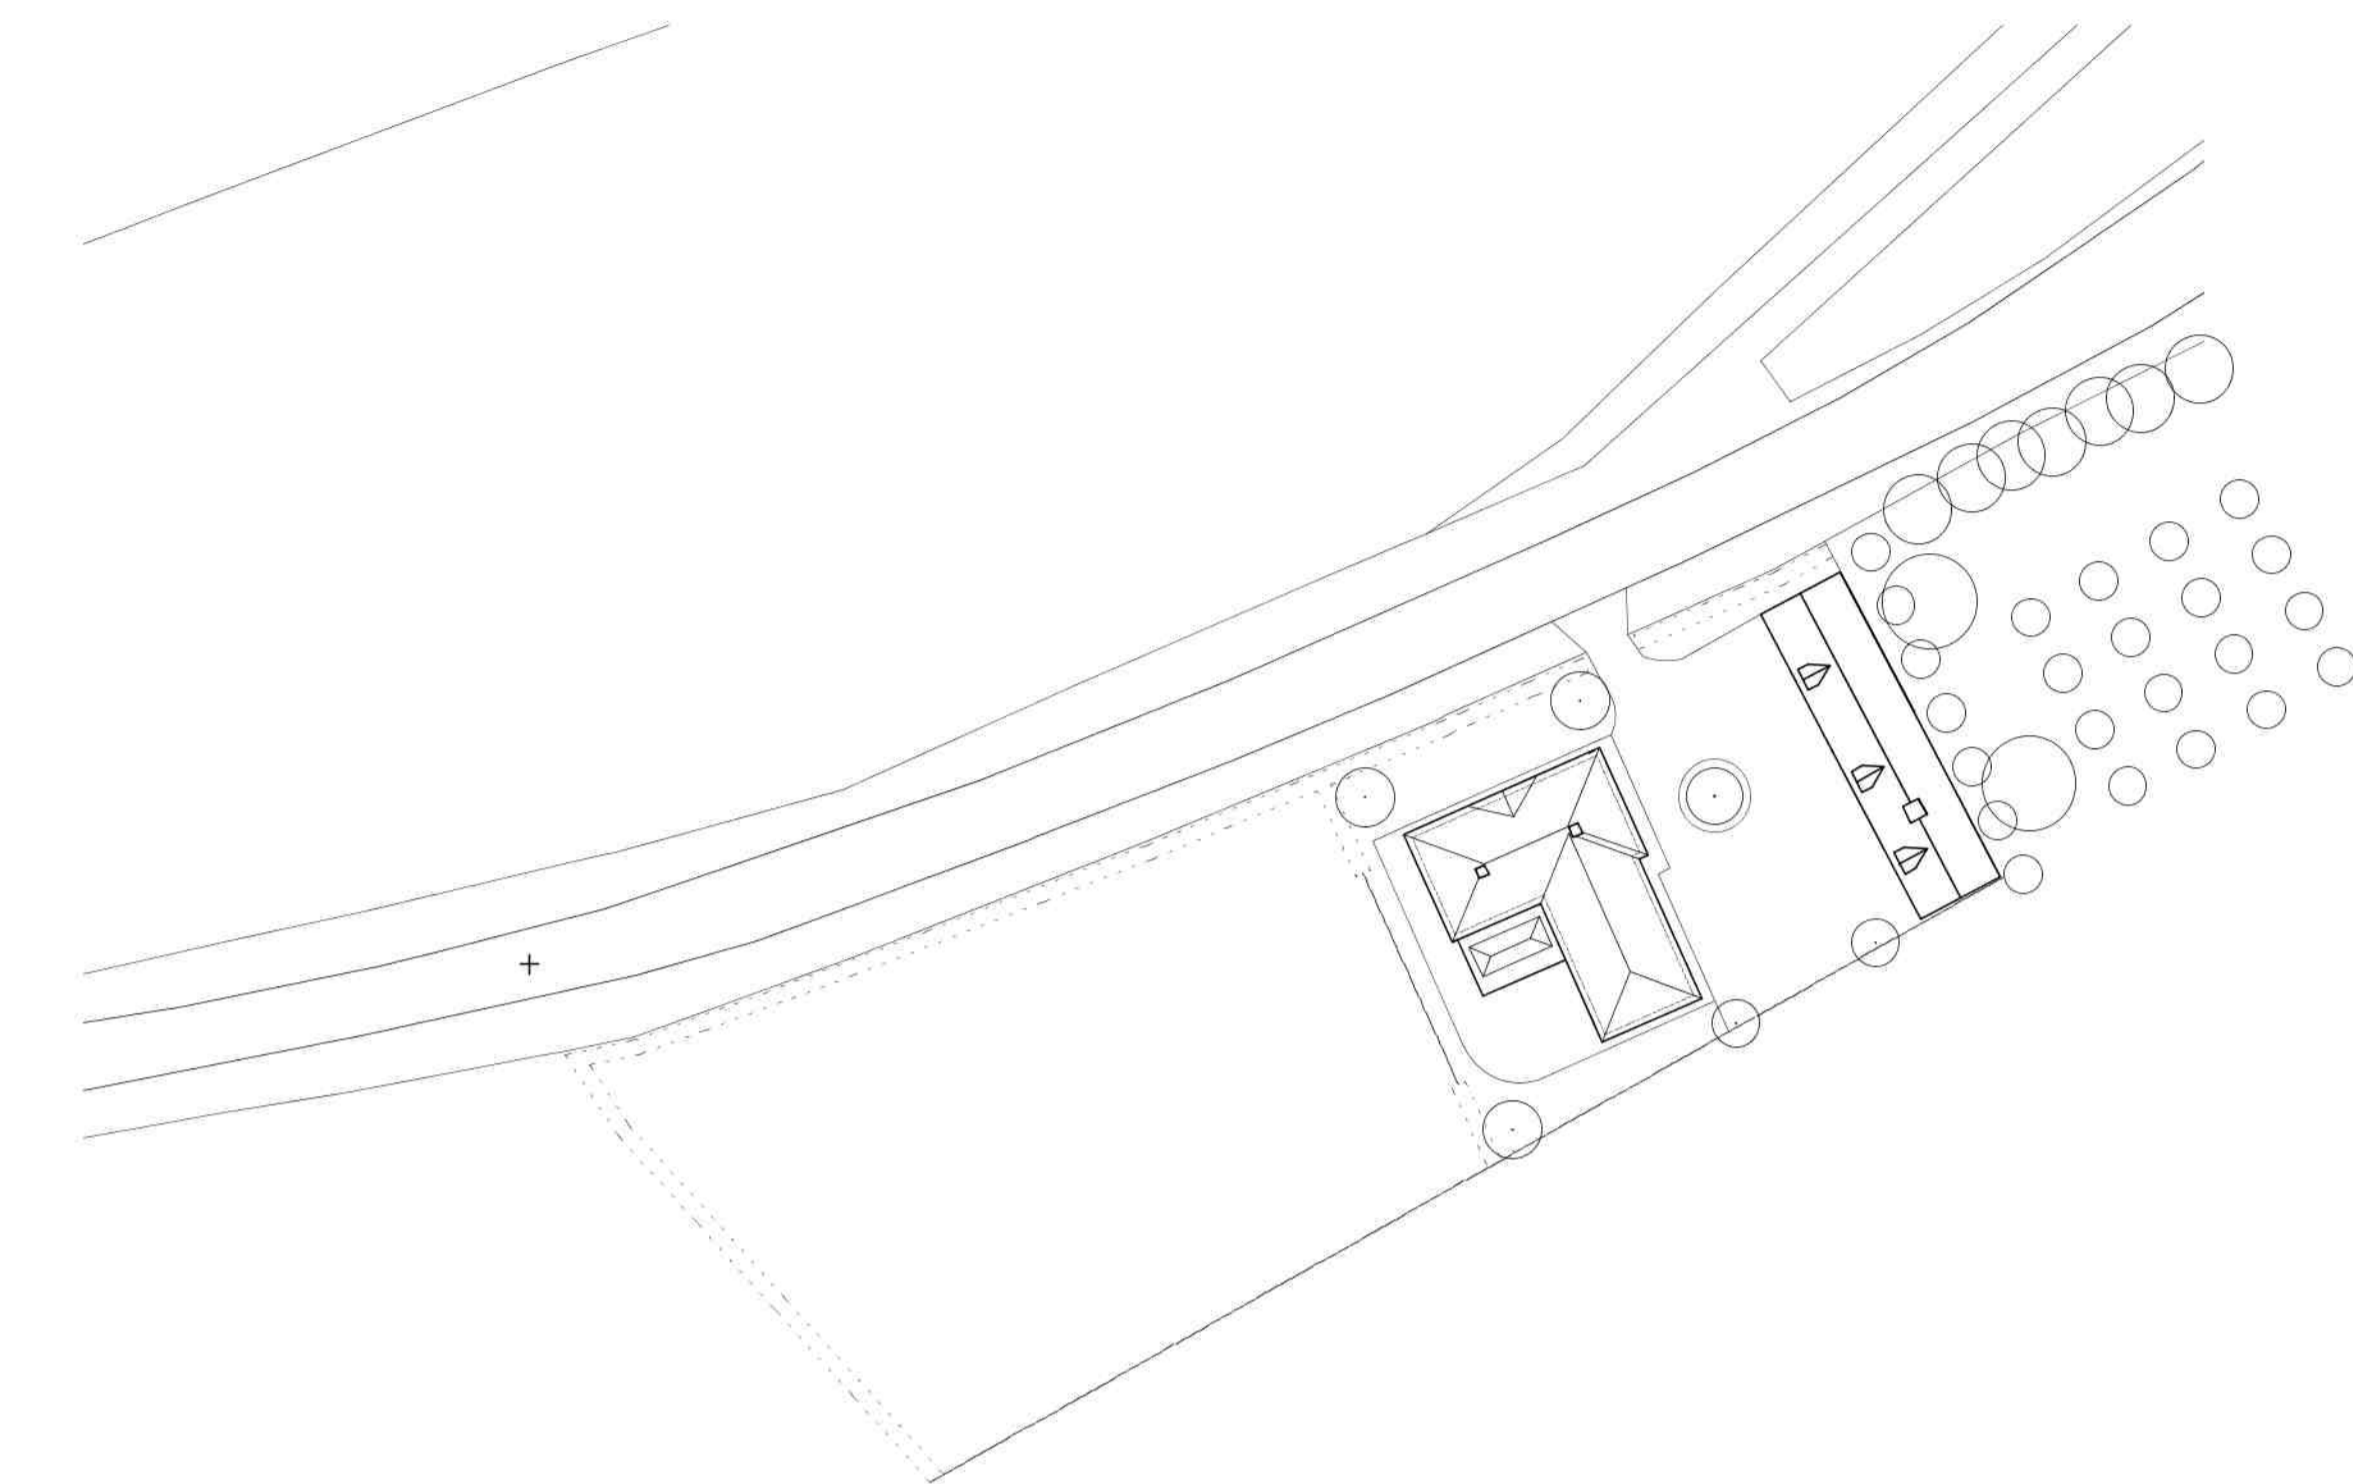


PROPOSED BLOCK PLAN
scale 1:500

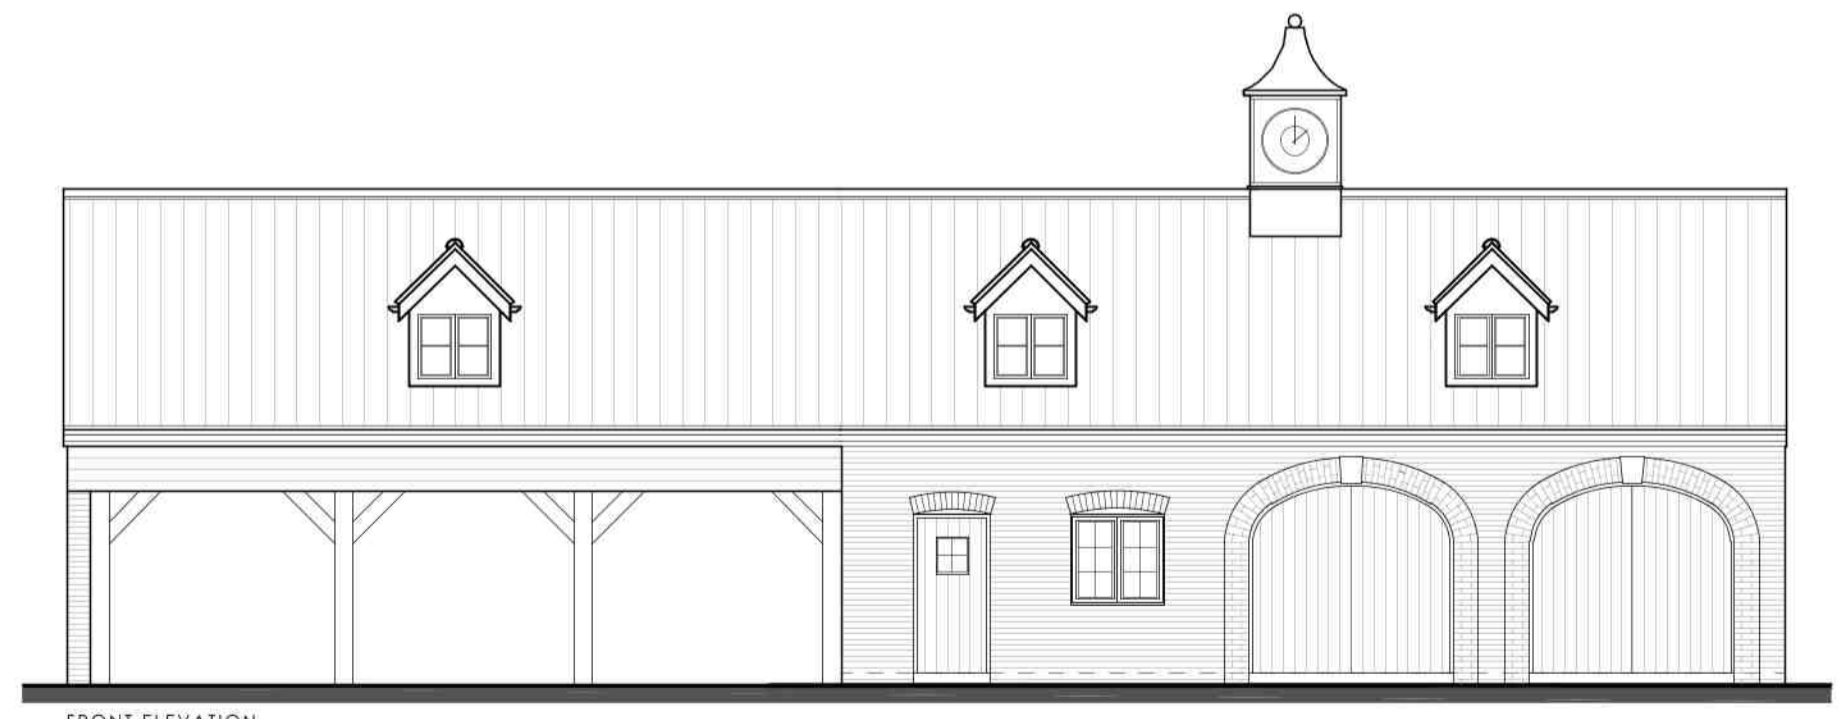


FRONT ELEVATION

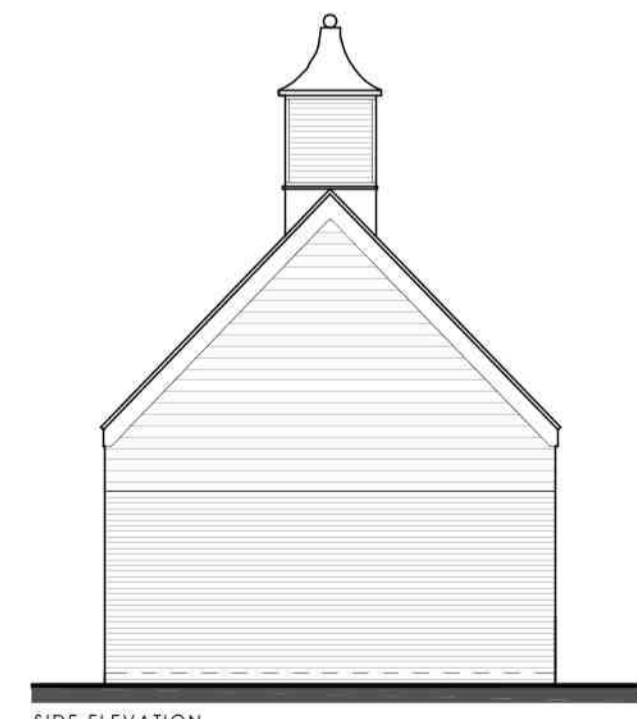


SIDE ELEVATION

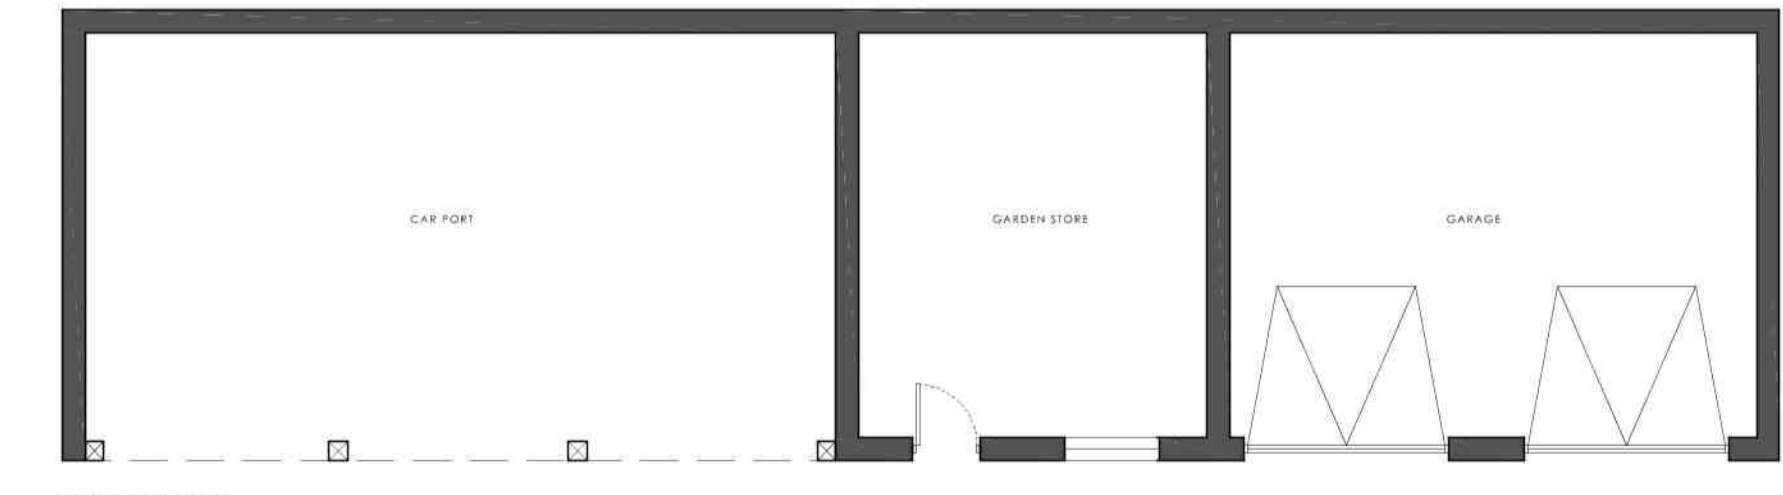


GROUND FLOOR

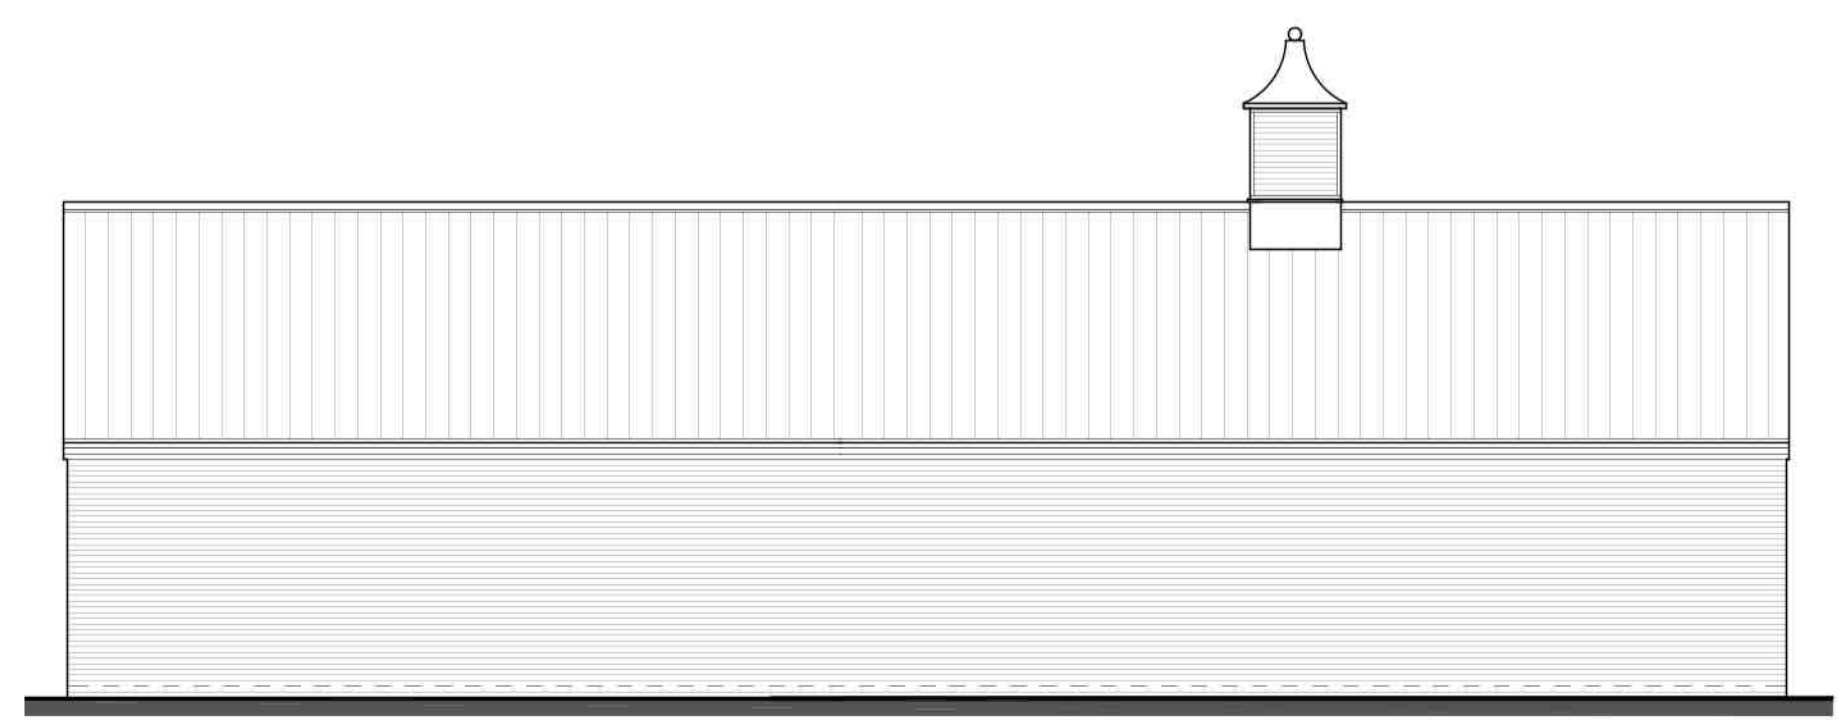

REAR ELEVATION

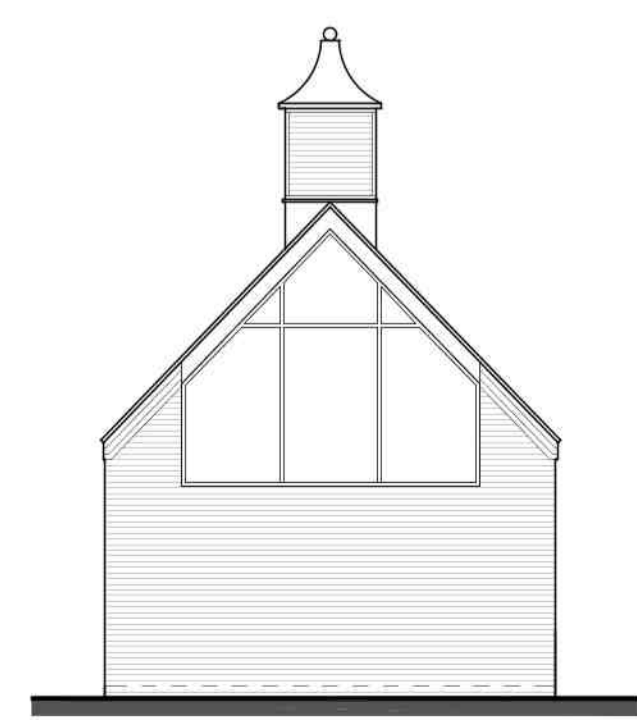


SIDE ELEVATION

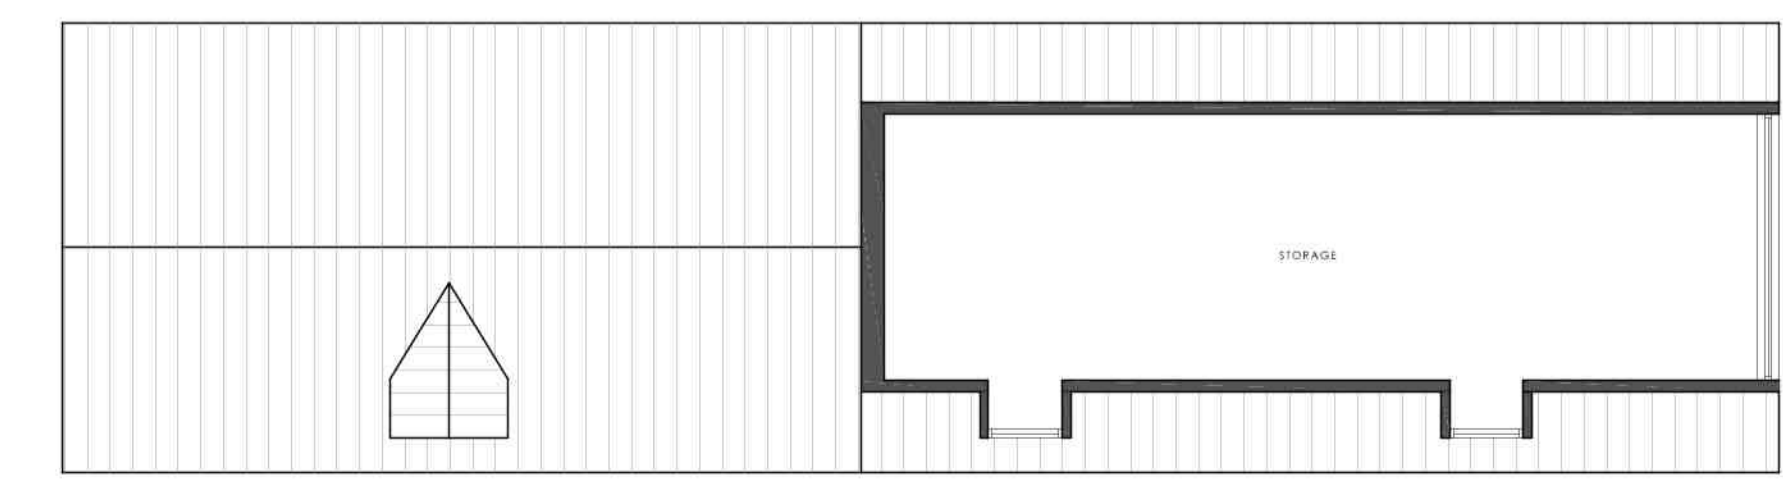

FIRST FLOOR

PROPOSED GARAGE
scale 1:100

DRAWING ISSUES AND REVISIONS

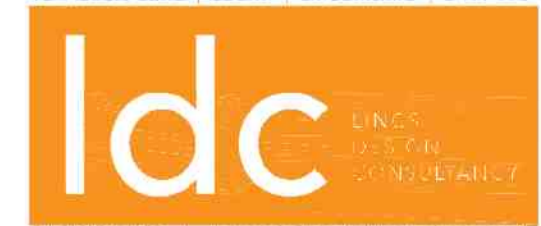

PROJECT: Replacement Dwelling
Hallington

DATE: February 2021
TITLE: SITE PLANS

SCALE: As shown
ORIGINAL SIZE: A1

DRAWING NUMBER: LDC3323-PL-03

This drawing is the copyright of Idc Design Consultants and must not be reproduced without written consent. The contractor is responsible for taking and checking all dimensions on site prior to commencement and reporting back to the architect. All materials specified on this drawing are to be used in strict accordance with manufacturers written instructions and current codes of practice. All Details and Specifications on this drawing and in relation to this specific project should be adhered to. If any deviations occur the contractor / client should inform Idc Design Consultants immediately as we cannot be held responsible for errors resulting from unattended detail and specification changes.