



EXISTING SITE PLAN
scale 1:200




SITE LOCATION PLAN
scale 1:1250

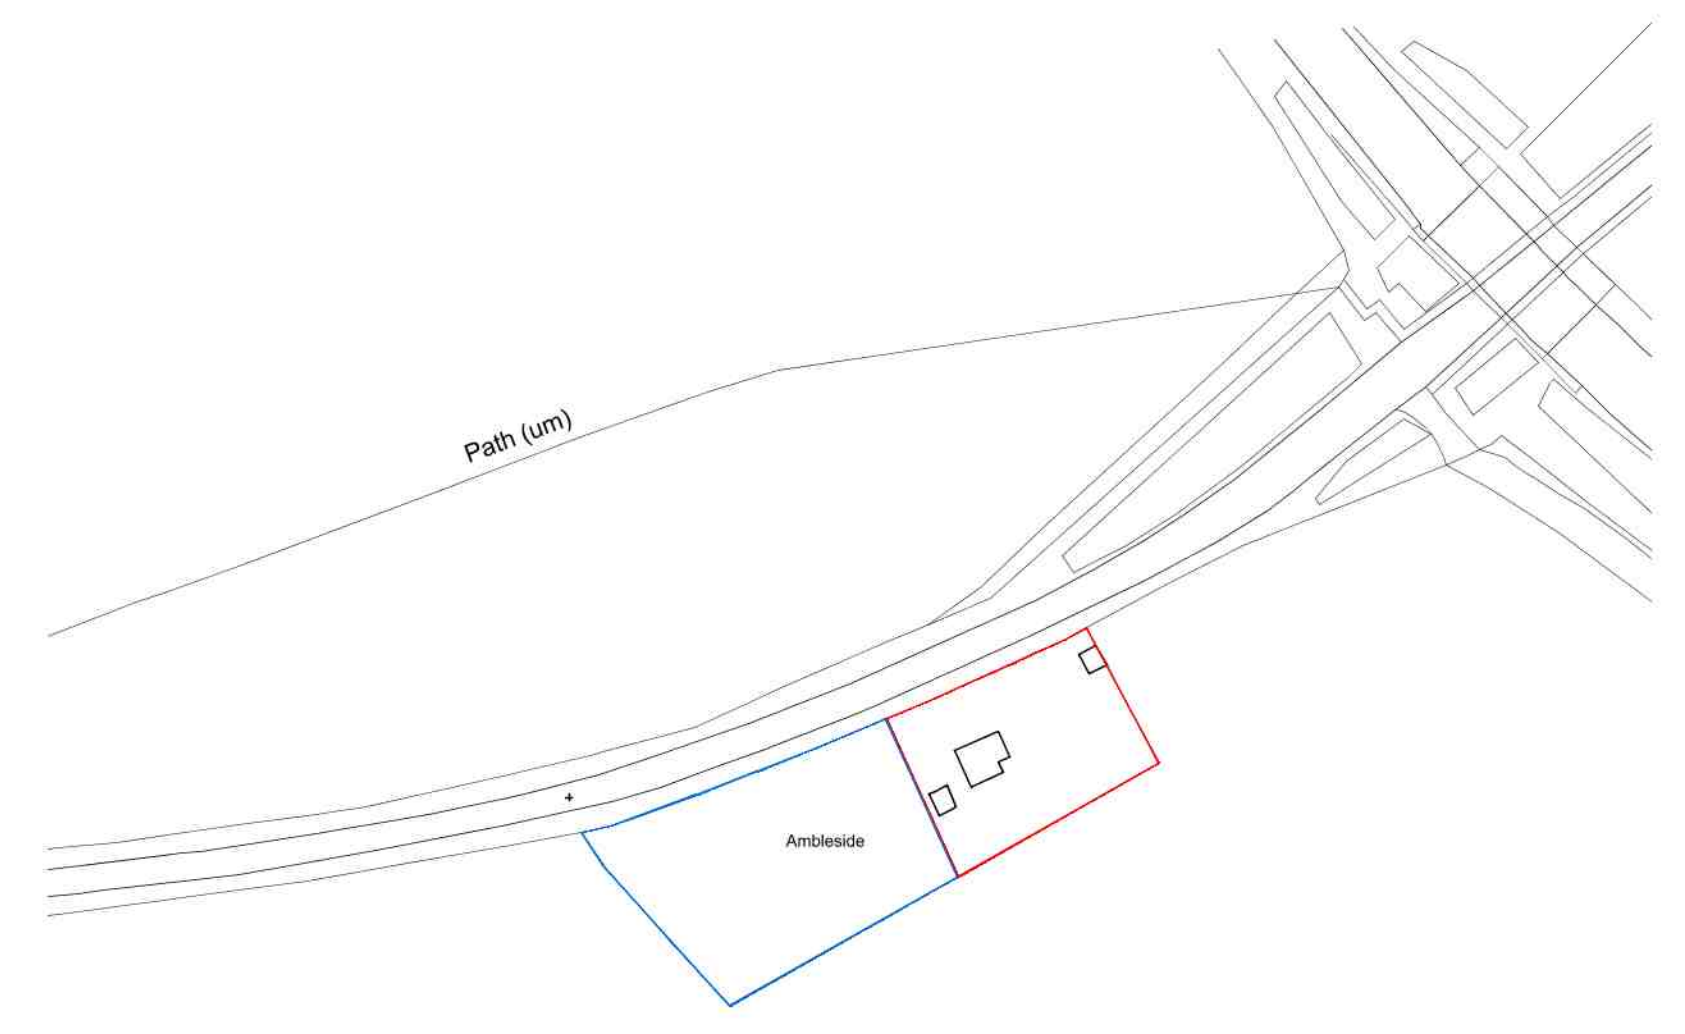

FRONT ELEVATION SIDE ELEVATION REAR ELEVATION SIDE ELEVATION

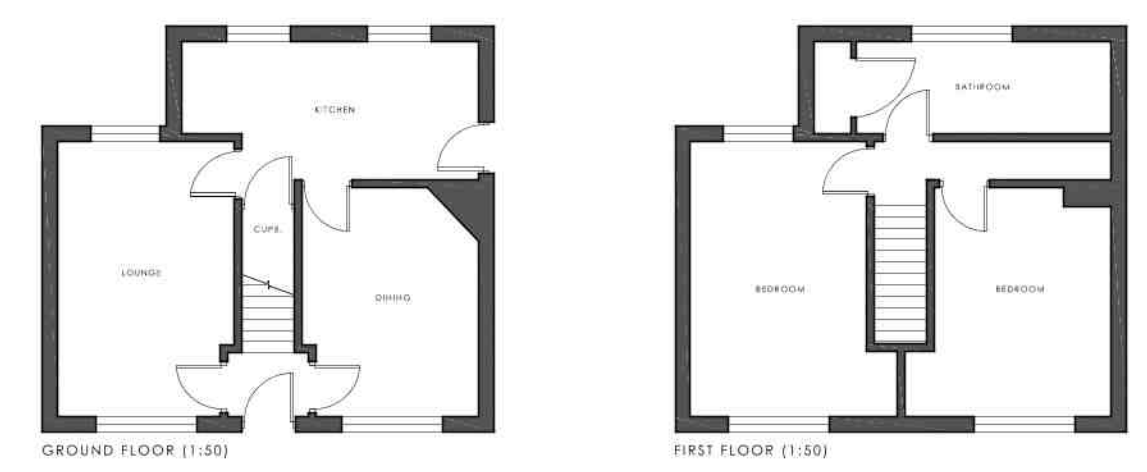


PLANS & ELEVATIONS
scale 1:100

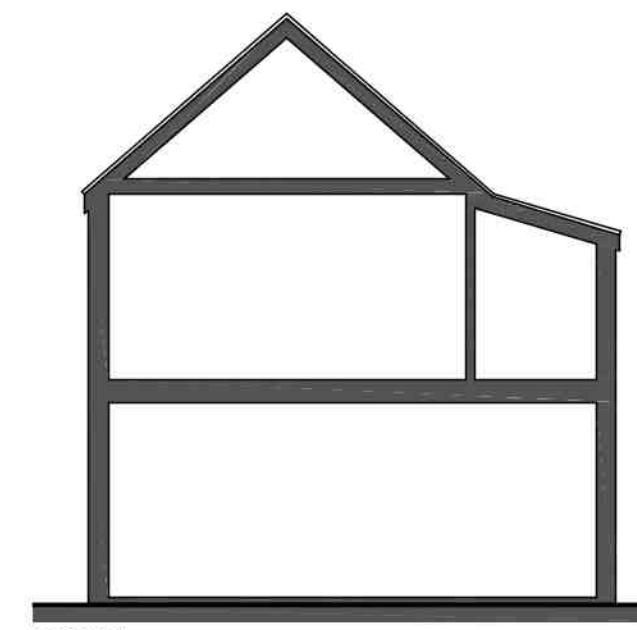

SECTION

DRAWING ISSUES AND REVISIONS

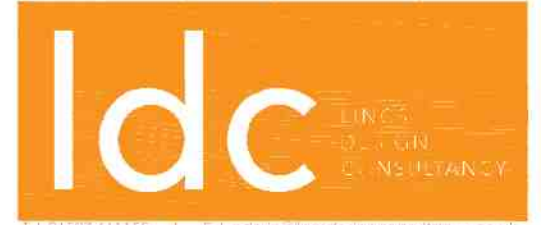

PROJECT	Replacement Dwelling Hallington
DATE	February 2021
TITLE	EXISTING
SCALE	As shown
ORIGINAL SIZE	A1
DRAWING NUMBER	LDC3323-PL-01

This drawing is the copyright of LDC and must not be reproduced without written consent. The contractor is responsible for taking and checking all dimensions on site prior to commencement and reporting back to the architect. All materials specified on this drawing are to be used in strict accordance with manufacturers' written instructions and current codes of practice.

All Details and Specification on this drawing and in relation to this specific project should be adhered to. If any deviations occur the contractor / client should inform LDC immediately as we cannot be held responsible for errors resulting from unadvised detail and specification changes.