





FRONT ELEVATION



SIDE ELEVATION

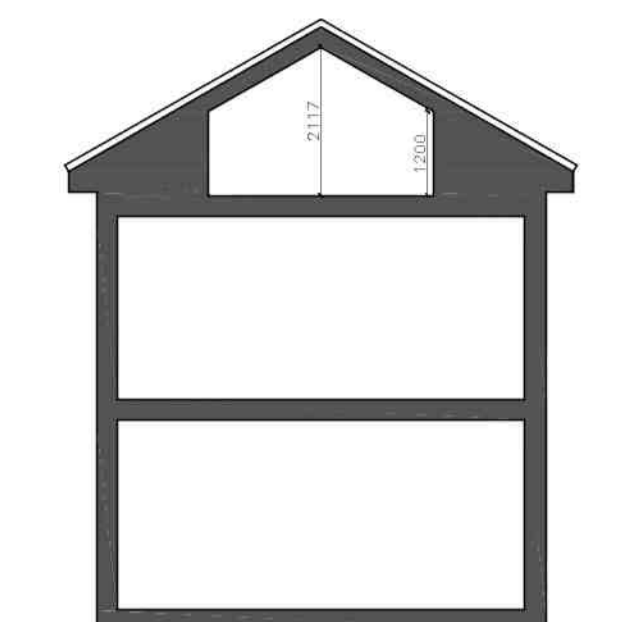

SECTION

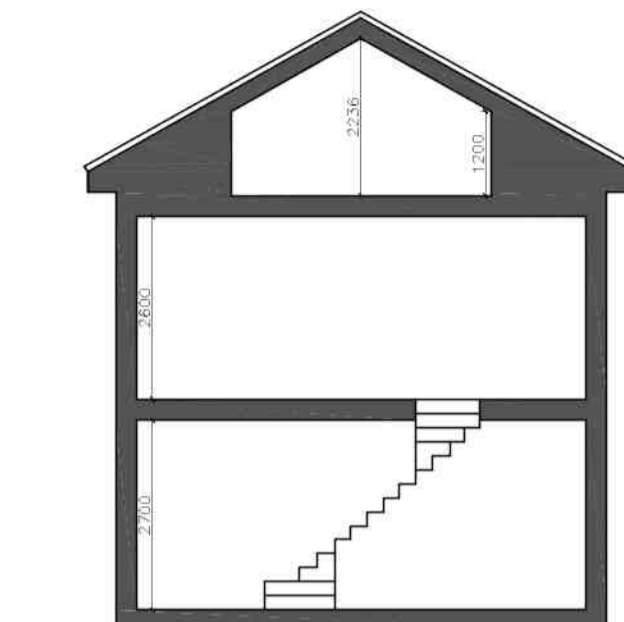

SECTION

SECTIONS
scale 1:100




SIDE ELEVATION




REAR ELEVATION

BRICK; TERCA HERITAGE BLEND 65MM
TILE; SIGA 65 NATURAL SLATE


ELEVATIONS
scale 1:100

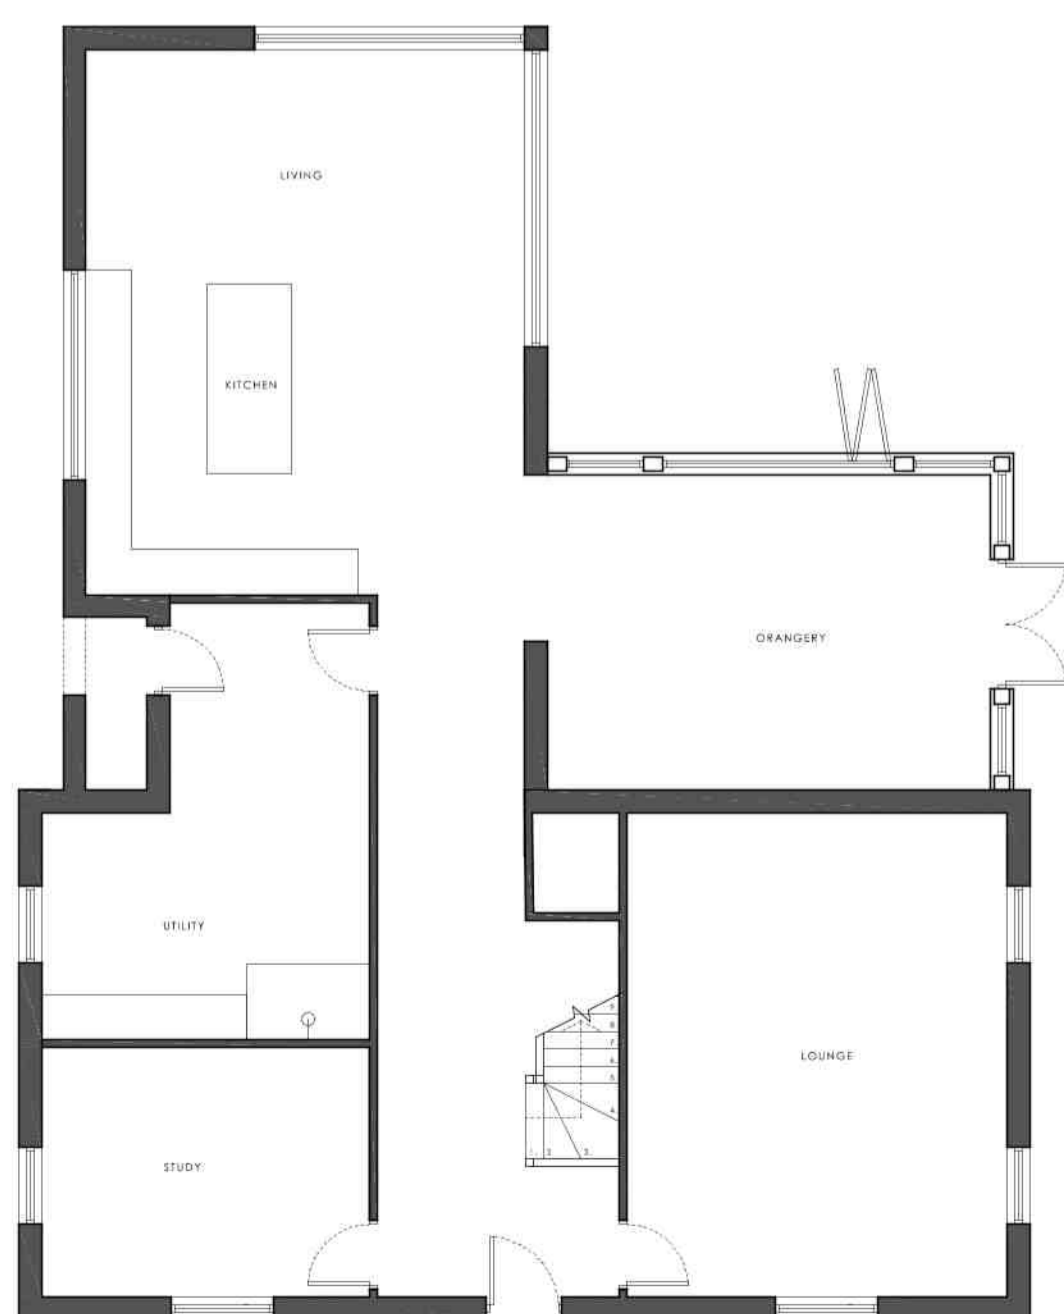

GROUND FLOOR

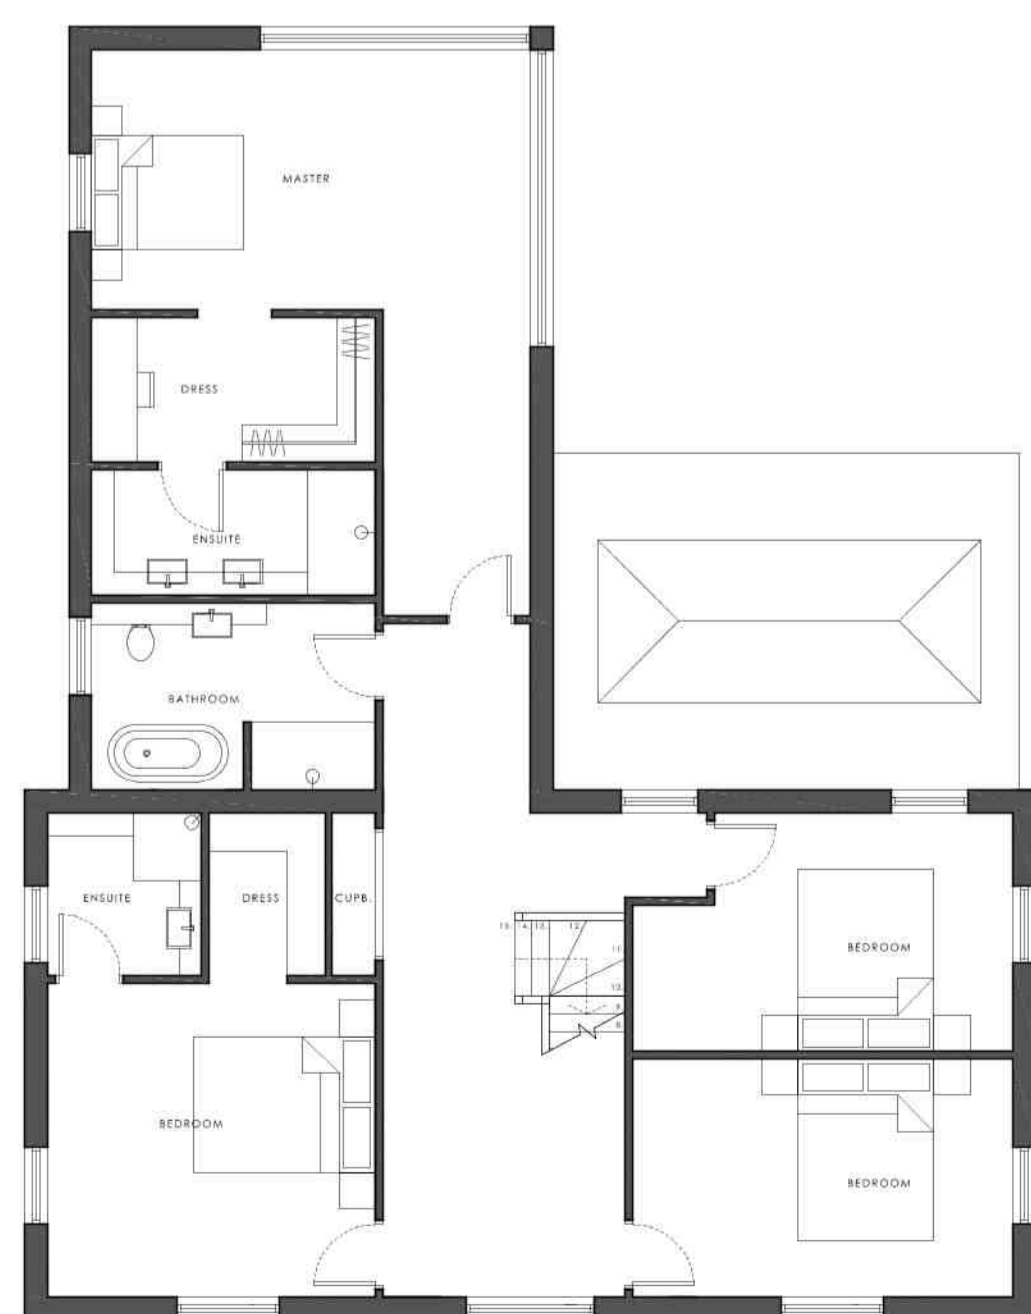

FIRST FLOOR

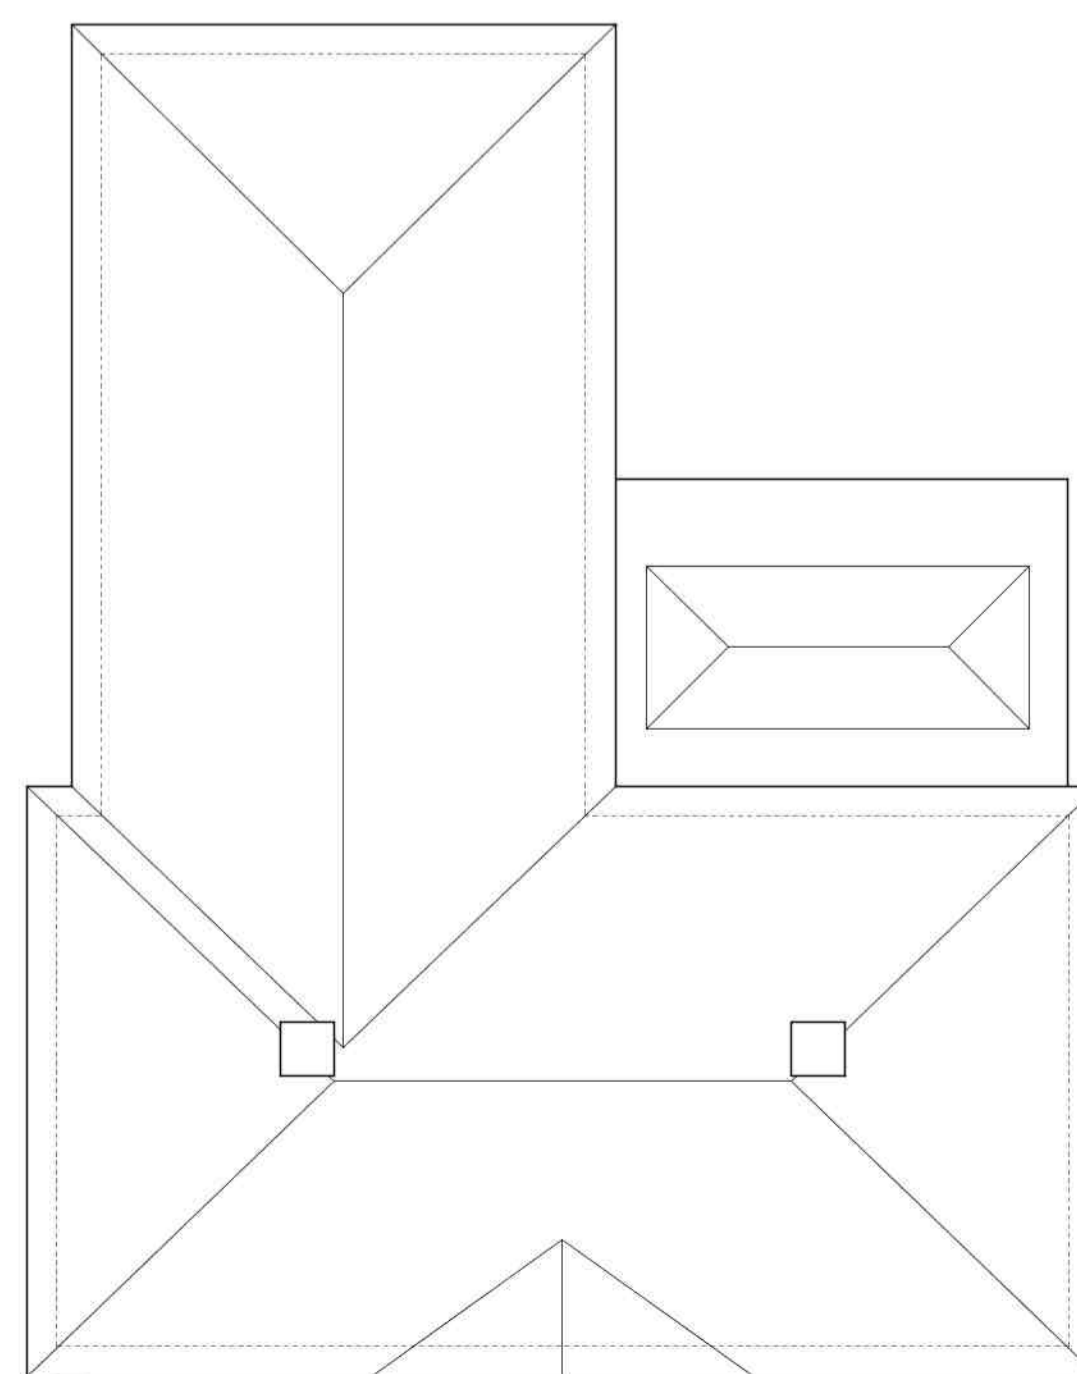

ROOF PLAN

FLOOR PLANS
scale 1:100

DRAWING ISSUES AND REVISIONS



PROJECT: Replacement Dwelling
Hallington

DATE: February 2021
TITLE: PROPOSED

SCALE: As shown
ORIGINAL SIZE: A1

DRAWING NUMBER: LDC3323-PL-02

This drawing is the copyright of Lindsay Design Consultants and must not be reproduced without written consent. The contractor is responsible for taking and checking all dimensions on site prior to commencement and reporting back to the architectural consultant any discrepancies. All materials specified on this drawing are to be used in strict accordance with manufacturers' written instructions and current codes of practice.

All details and specifications on the drawing and in relation to this specific project should be adhered to. If any deviations occur the contractor / client should inform Lindsay Design Consultants immediately as we cannot be held responsible for errors resulting from undeclared detail and specification changes.