



North west elevation

1 : 100

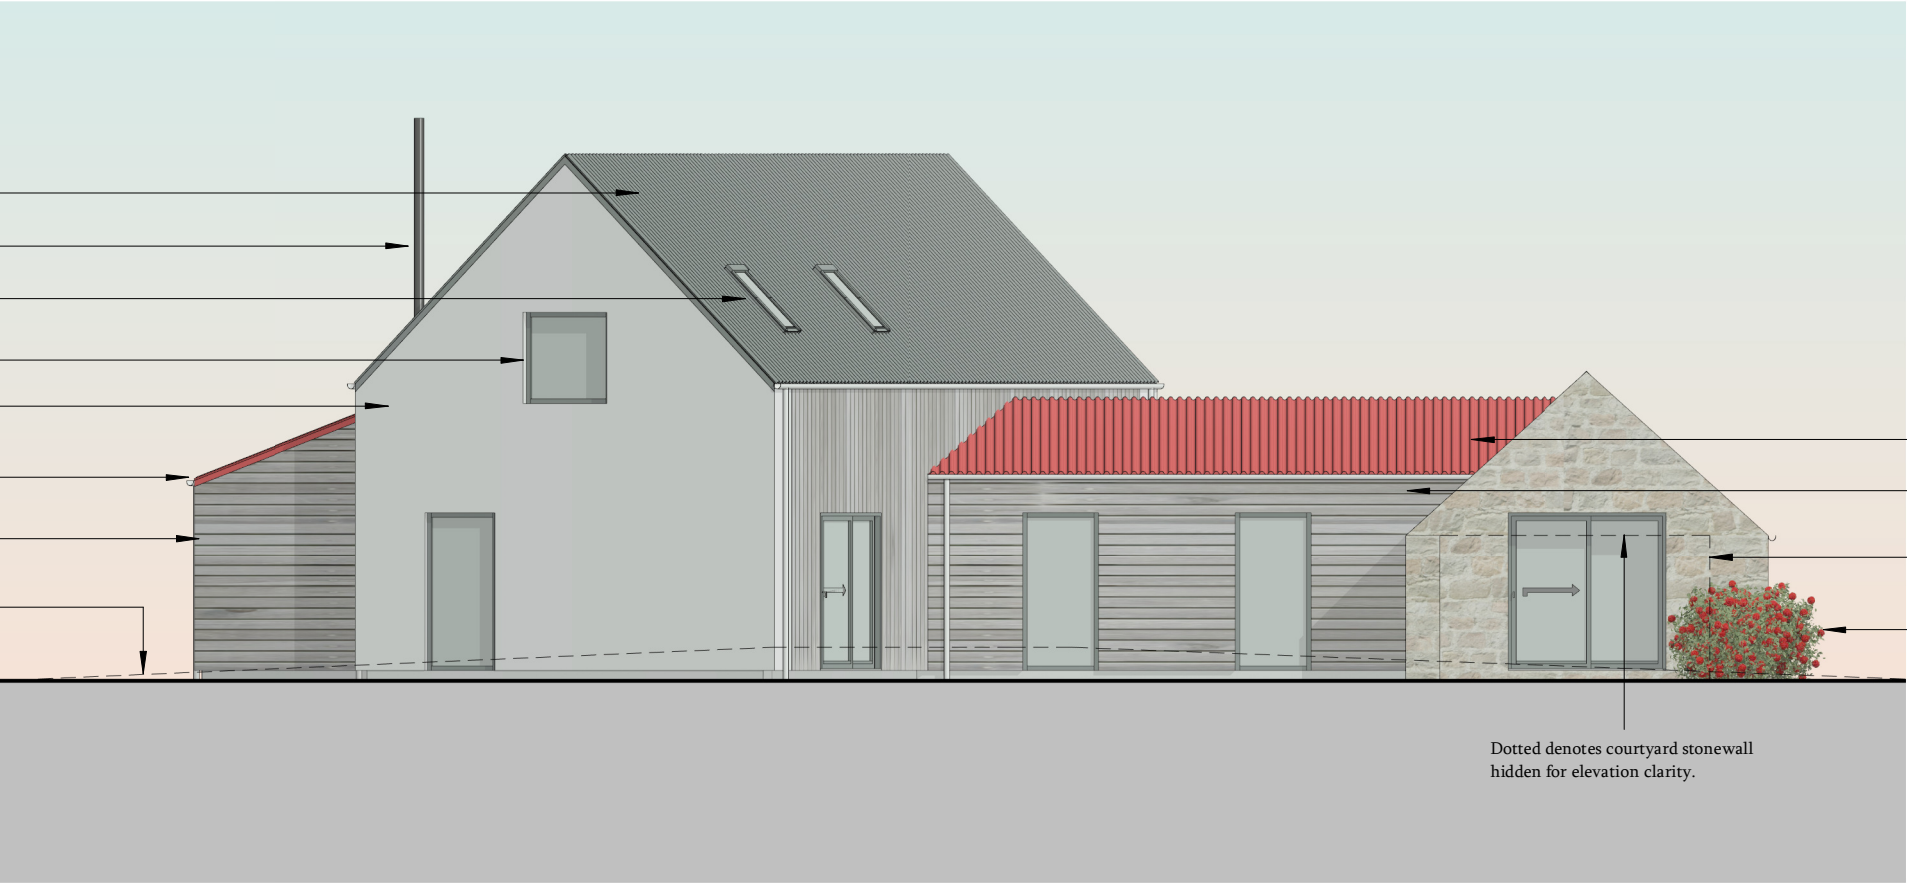

South west elevation

1 : 100

 

This drawing is copyright of Annie Kenyon Architects Ltd. This drawing is to be read in conjunction with all related drawings. Do not scale from this drawing. All dimensions must be checked and verified on site before commencing any work or producing shop drawings. The originator should be notified immediately of any discrepancy.

PLANNING

ak

Annie Kenyon

a

Architects Ltd

North Gate Lodge
Haddo, Inverkeithny
Huntly, Aberdeenshire
AB54 7XB
tel/fax: 01464 851 621
www.akenyonarchitects.com
info@akenyonarchitects.com

Annie Kenyon Developments Ltd

The Bothy, Tillyshogle, Echt,
Westhill, AB32 6XD.

Drawing Title
Planning drawings - south west &
north west elevations

REVISION NO.	DATE	PAPER SIZE	
A	06/04/21	1 : 100@A3	
JOB NO.	DRAWING NO.	DRAWN	CHECK
719	PL-11	RI	AK