




Ground floor layout plan  
1 : 100

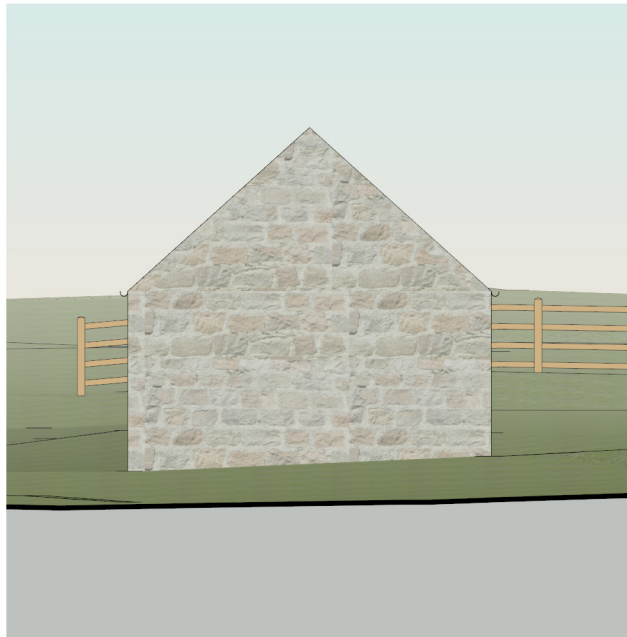


North east elevation  
1 : 100

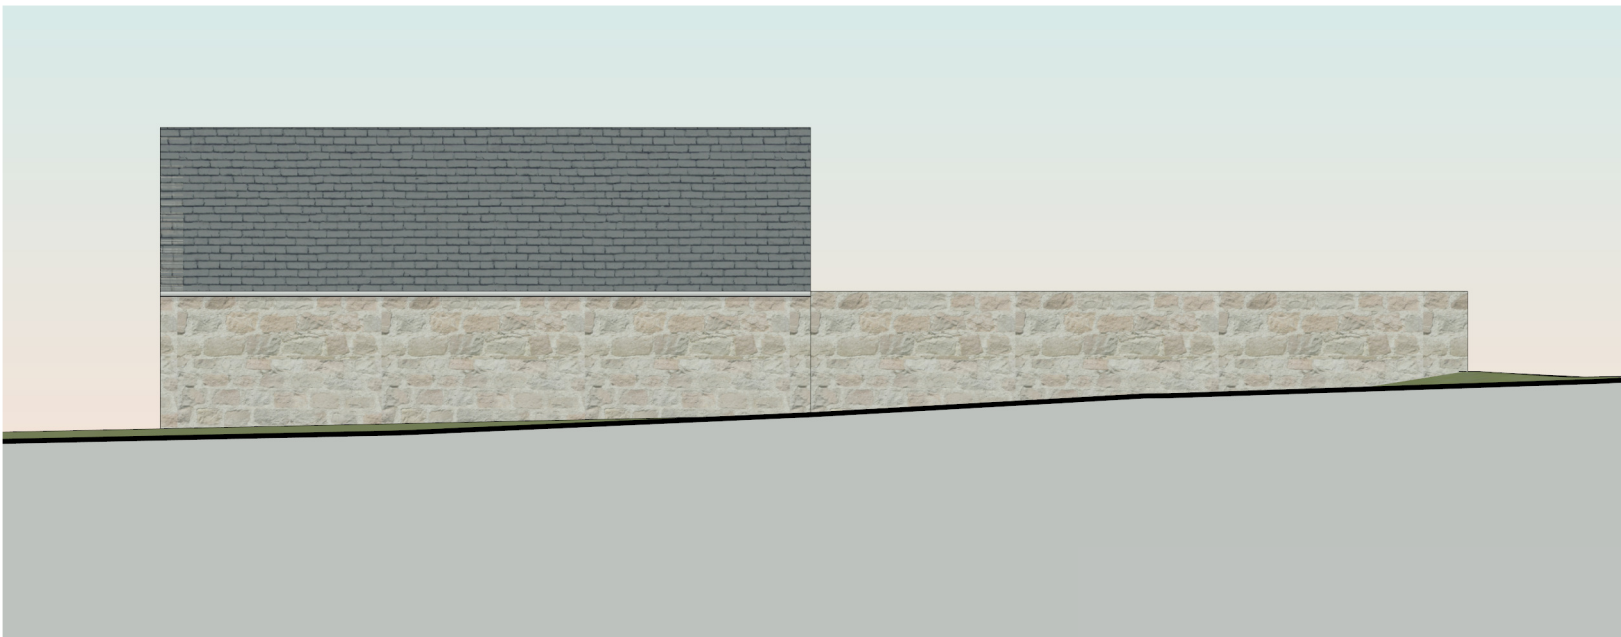

North west elevation  
1 : 100

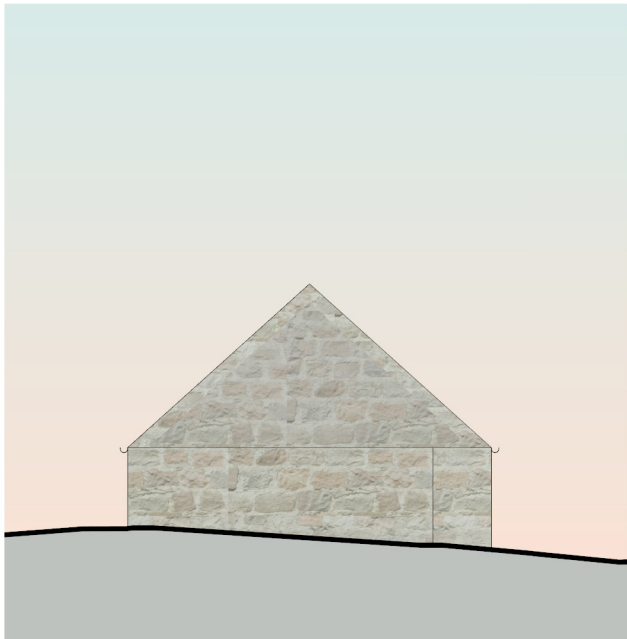

South west elevation  
1 : 100

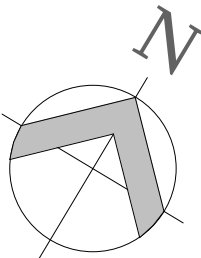

PLANNING

<div>ak</div> <div>Annie Kenyon</div>		<div>a</div> <div>Architects Ltd</div>	
		North Gate Lodge Haddo, Inverkeithny Huntly, Aberdeenshire AB54 7XB tel/fax: 01464 851 621 www.akenyonarchitects.com info@akenyonarchitects.com	
Annie Kenyon Developments Ltd			
The Bothy, Tillyshogle, Echt, Westhill, AB32 6XD.			
Drawing Title Planning drawing - existing bothy plans			
REVISION NO.		DATE	PAPER SIZE 1 : 100@A3
JOB NO.	DRAWING NO.	DRAWN	CHECK
719	PL-07	RI	AK

This drawing is copyright of Annie Kenyon Architects Ltd. This drawing is to be read in conjunction with all related drawings. Do not scale from this drawing. All dimensions must be checked and verified on site before commencing any work or producing shop drawings. The originator should be notified immediately of any discrepancy.