






SOUTH ELEVATION  
SCALE 1 : 50

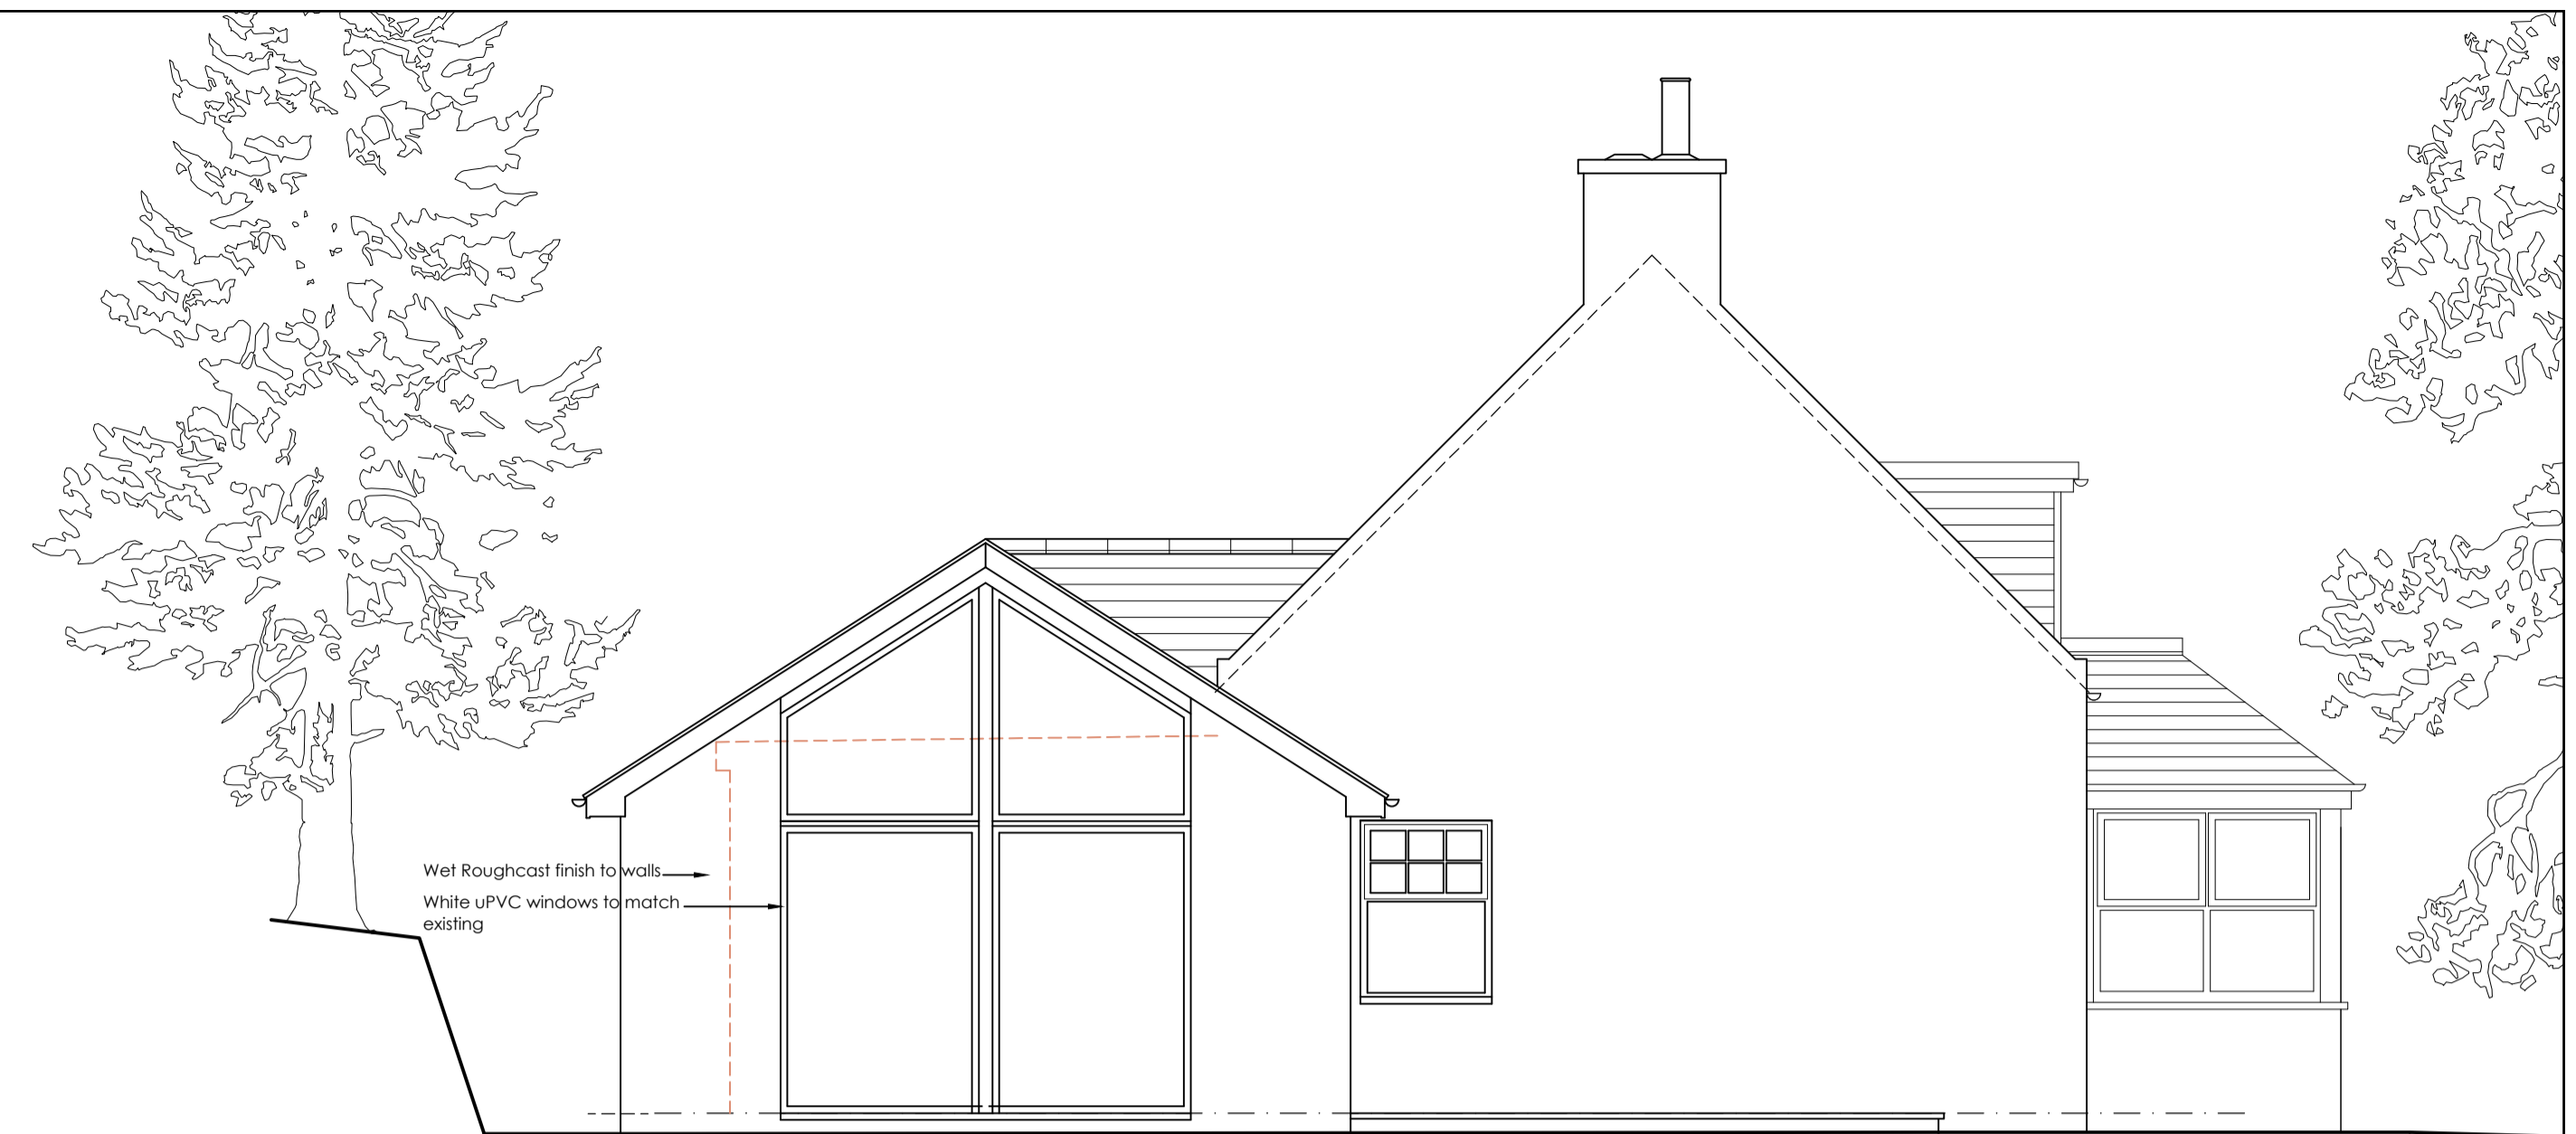

WEST ELEVATION  
SCALE 1 : 50

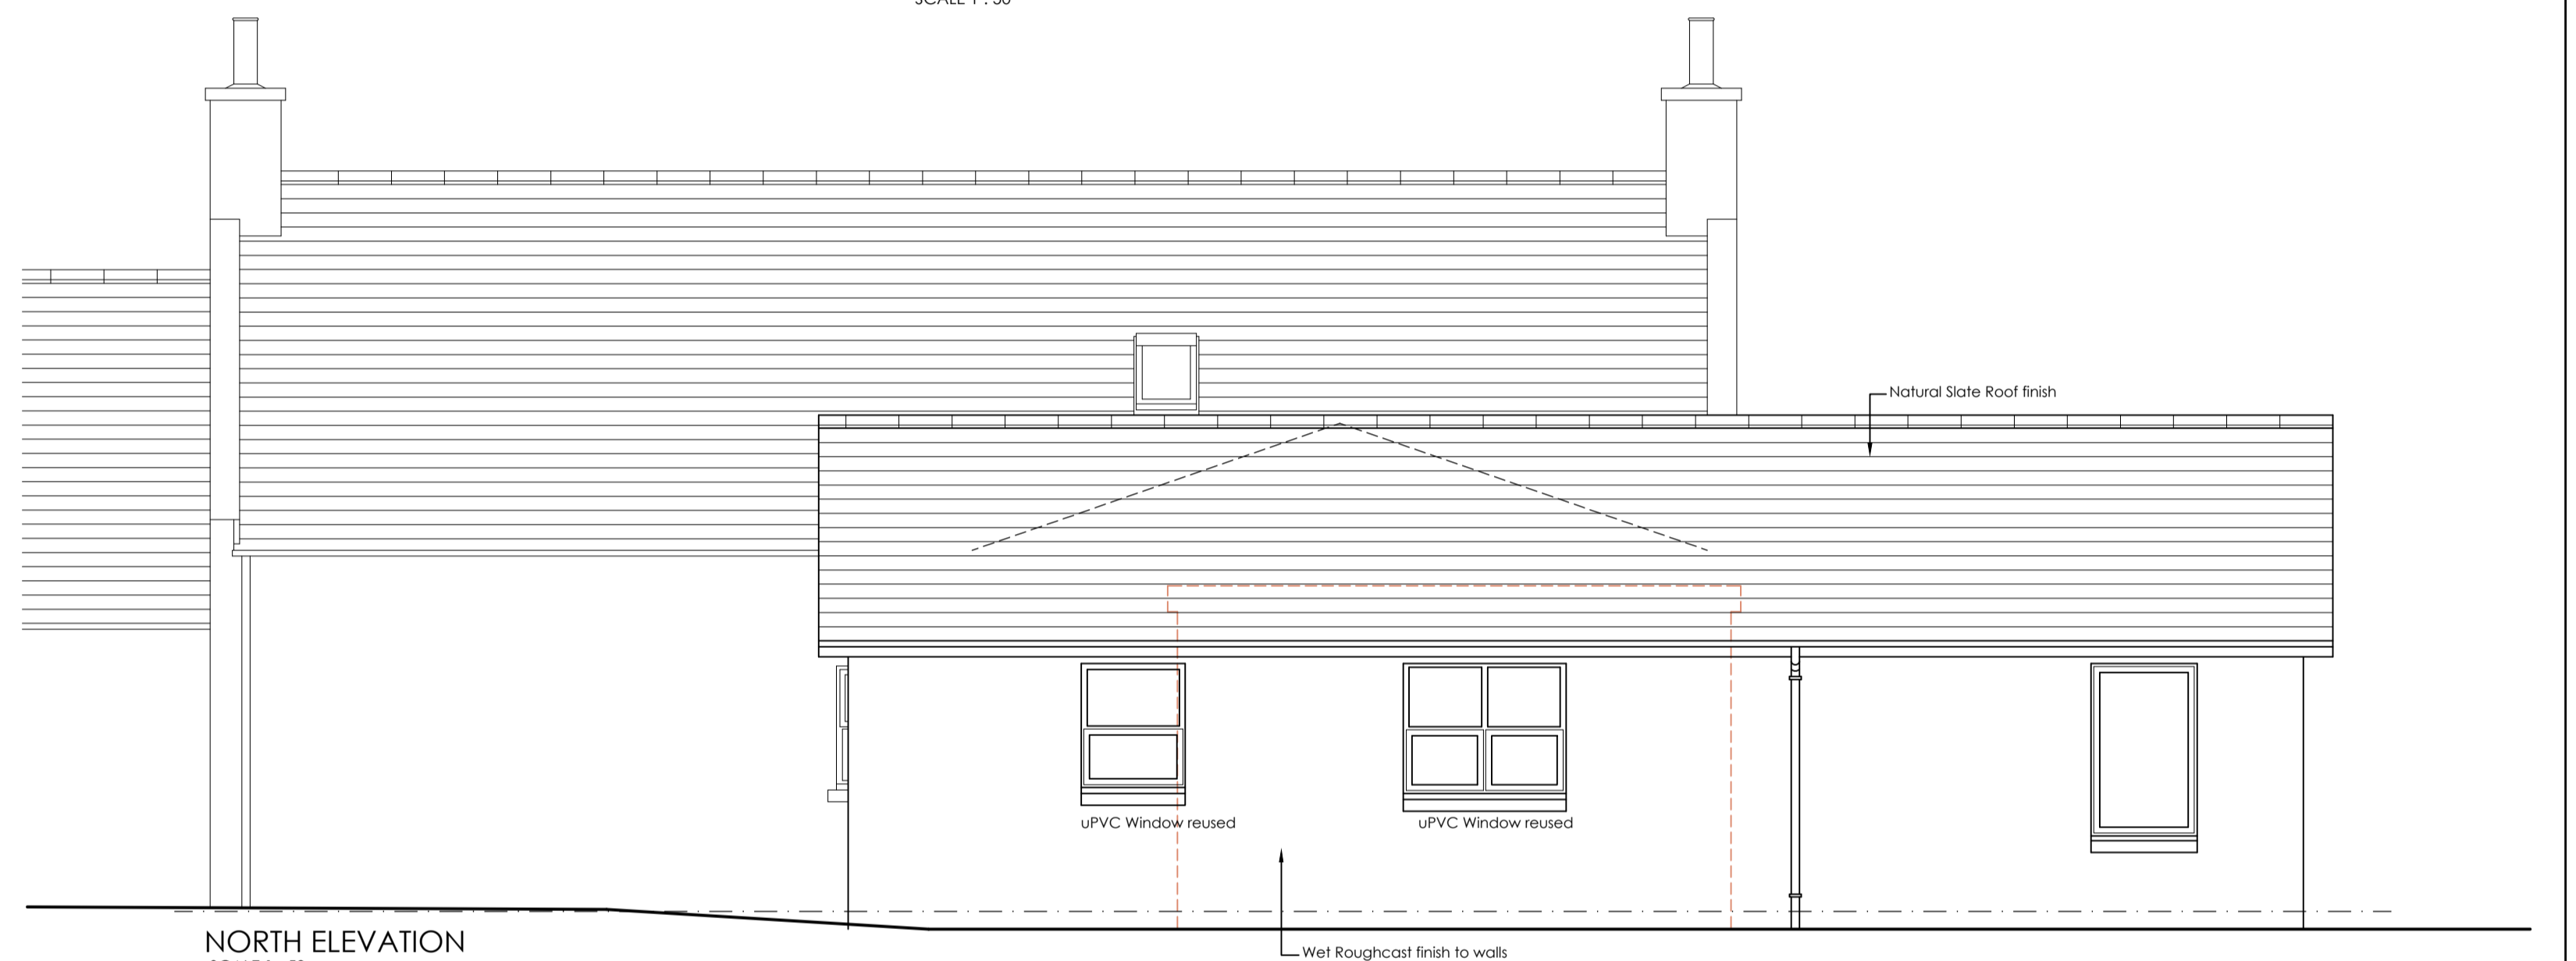

NORTH ELEVATION  
SCALE 1 : 50

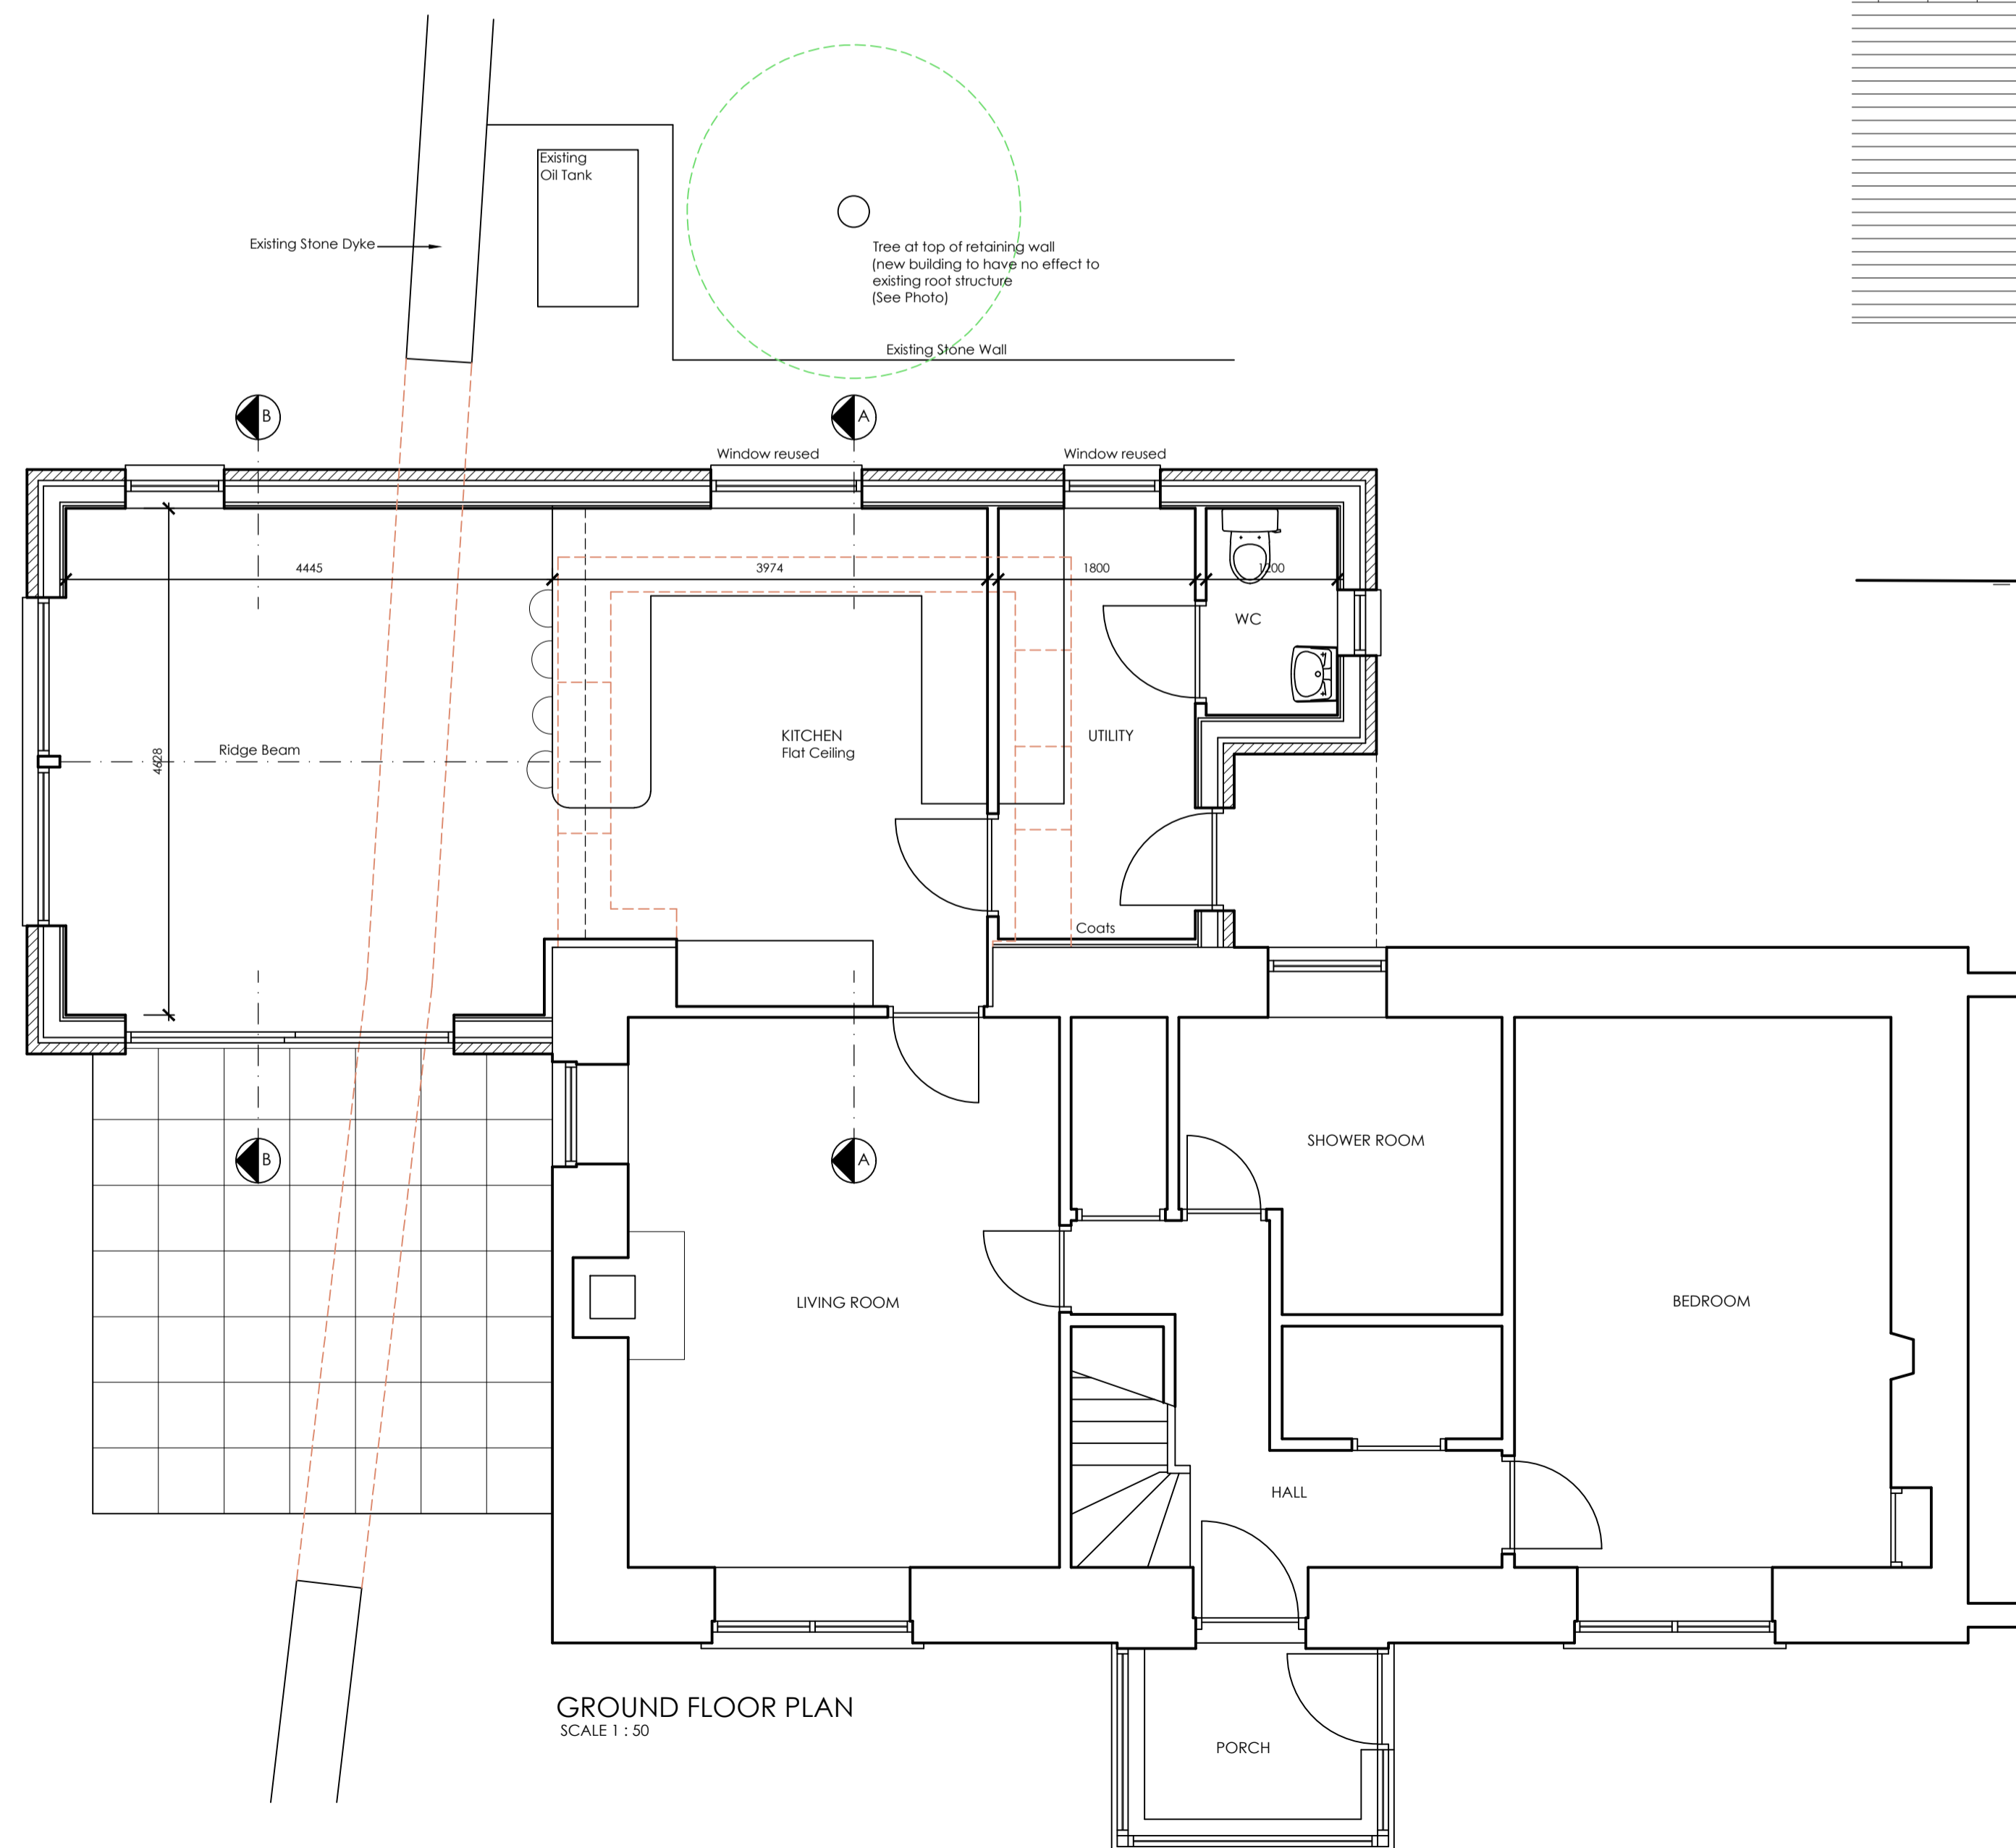

GROUND FLOOR PLAN  
SCALE 1 : 50



EAST ELEVATION  
SCALE 1 : 50

<b>ENGINEER</b>	
ENGINEER :	
CONTACT :	
ADDITIONAL DETAIL: Engineers drawing No's :	
<b>REVISIONS :</b>	
REV.	DATE
C. COPYRIGHT	
East Tillygammond Strachan Banchory AB31 6NT	
For Mr and Mrs Christie	
Design Drawing	
Date : 19.03.21	Drawing No
Scale : 1:50	2020-004/B1

**Andrew Keir**  
BSc (Hons) Dip.Arch. ARIAS RIBA

e info@AKArchitect.co.uk  
f 01330 850677  
m 07730602920

Bloomfield  
Finzean  
Banchory  
Aberdeenshire  
AB31 6LY