



Location Plan  
NTS


Ordnance Survey (c) Crown Copyright 2015. All rights reserved. Licence number 100022432

# Andrew Keir

BSc (Hons) Dip.Arch. ARIAS RIBA


e info@AKArchitect.co.uk  
 † 01330 850677  
 m 07730602920

Bloomfield  
 Finzean  
 Banchory  
 Aberdeenshire  
 AB31 6LY

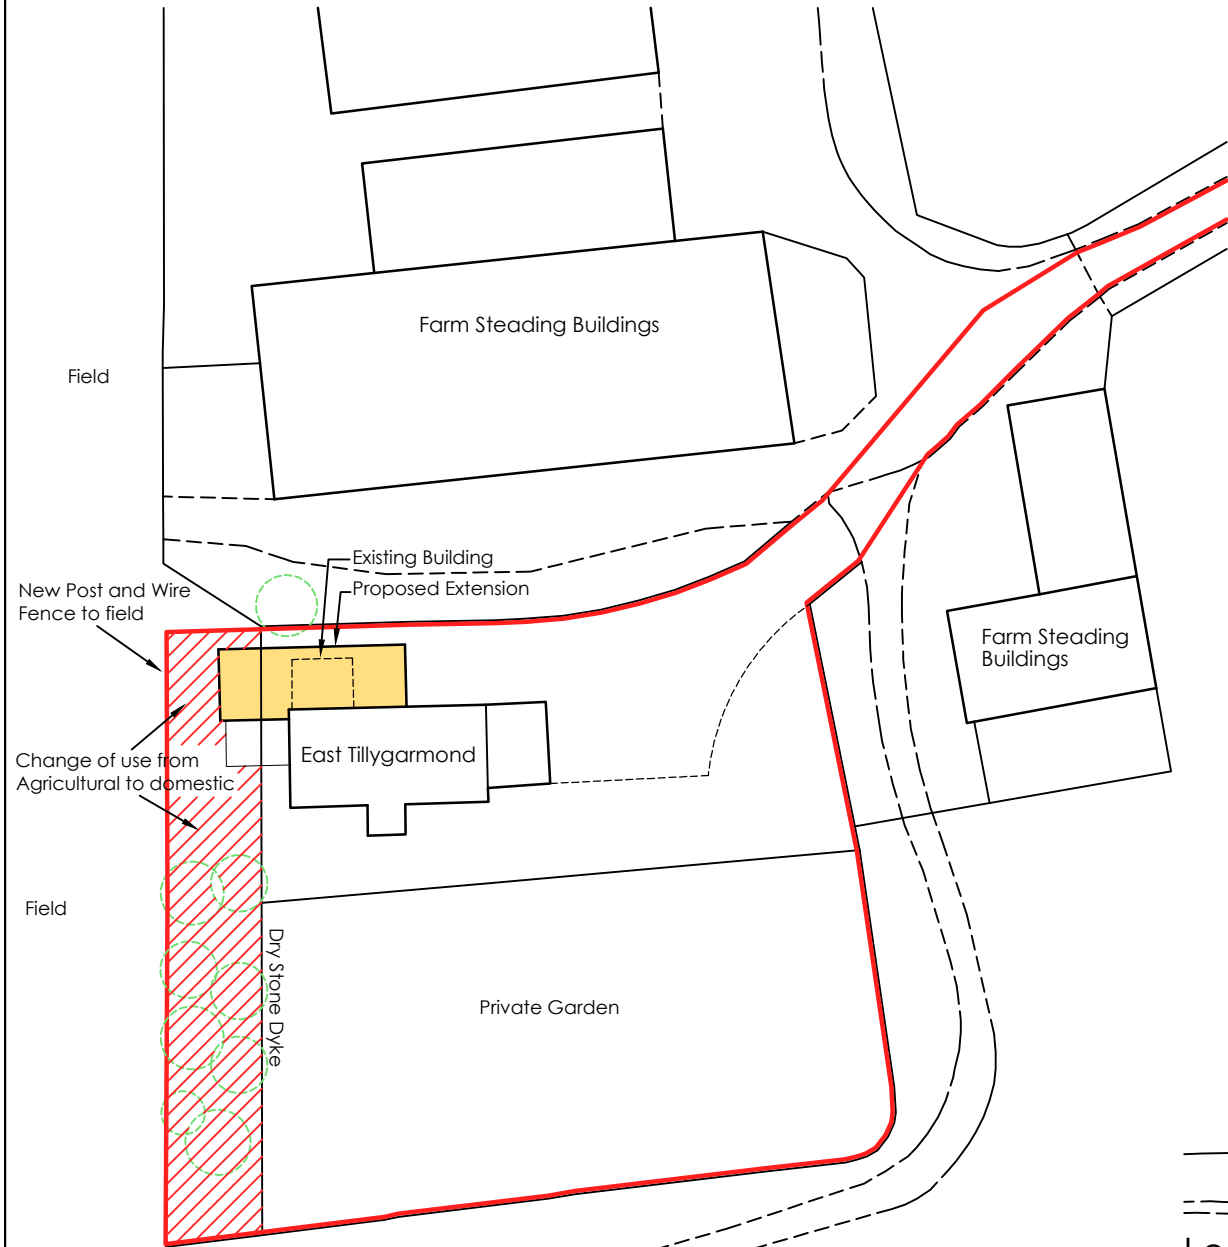

Site Plan  
SCALE 1 : 500

Ordnance Survey (c) Crown Copyright 2015. All rights reserved. Licence number 100022432

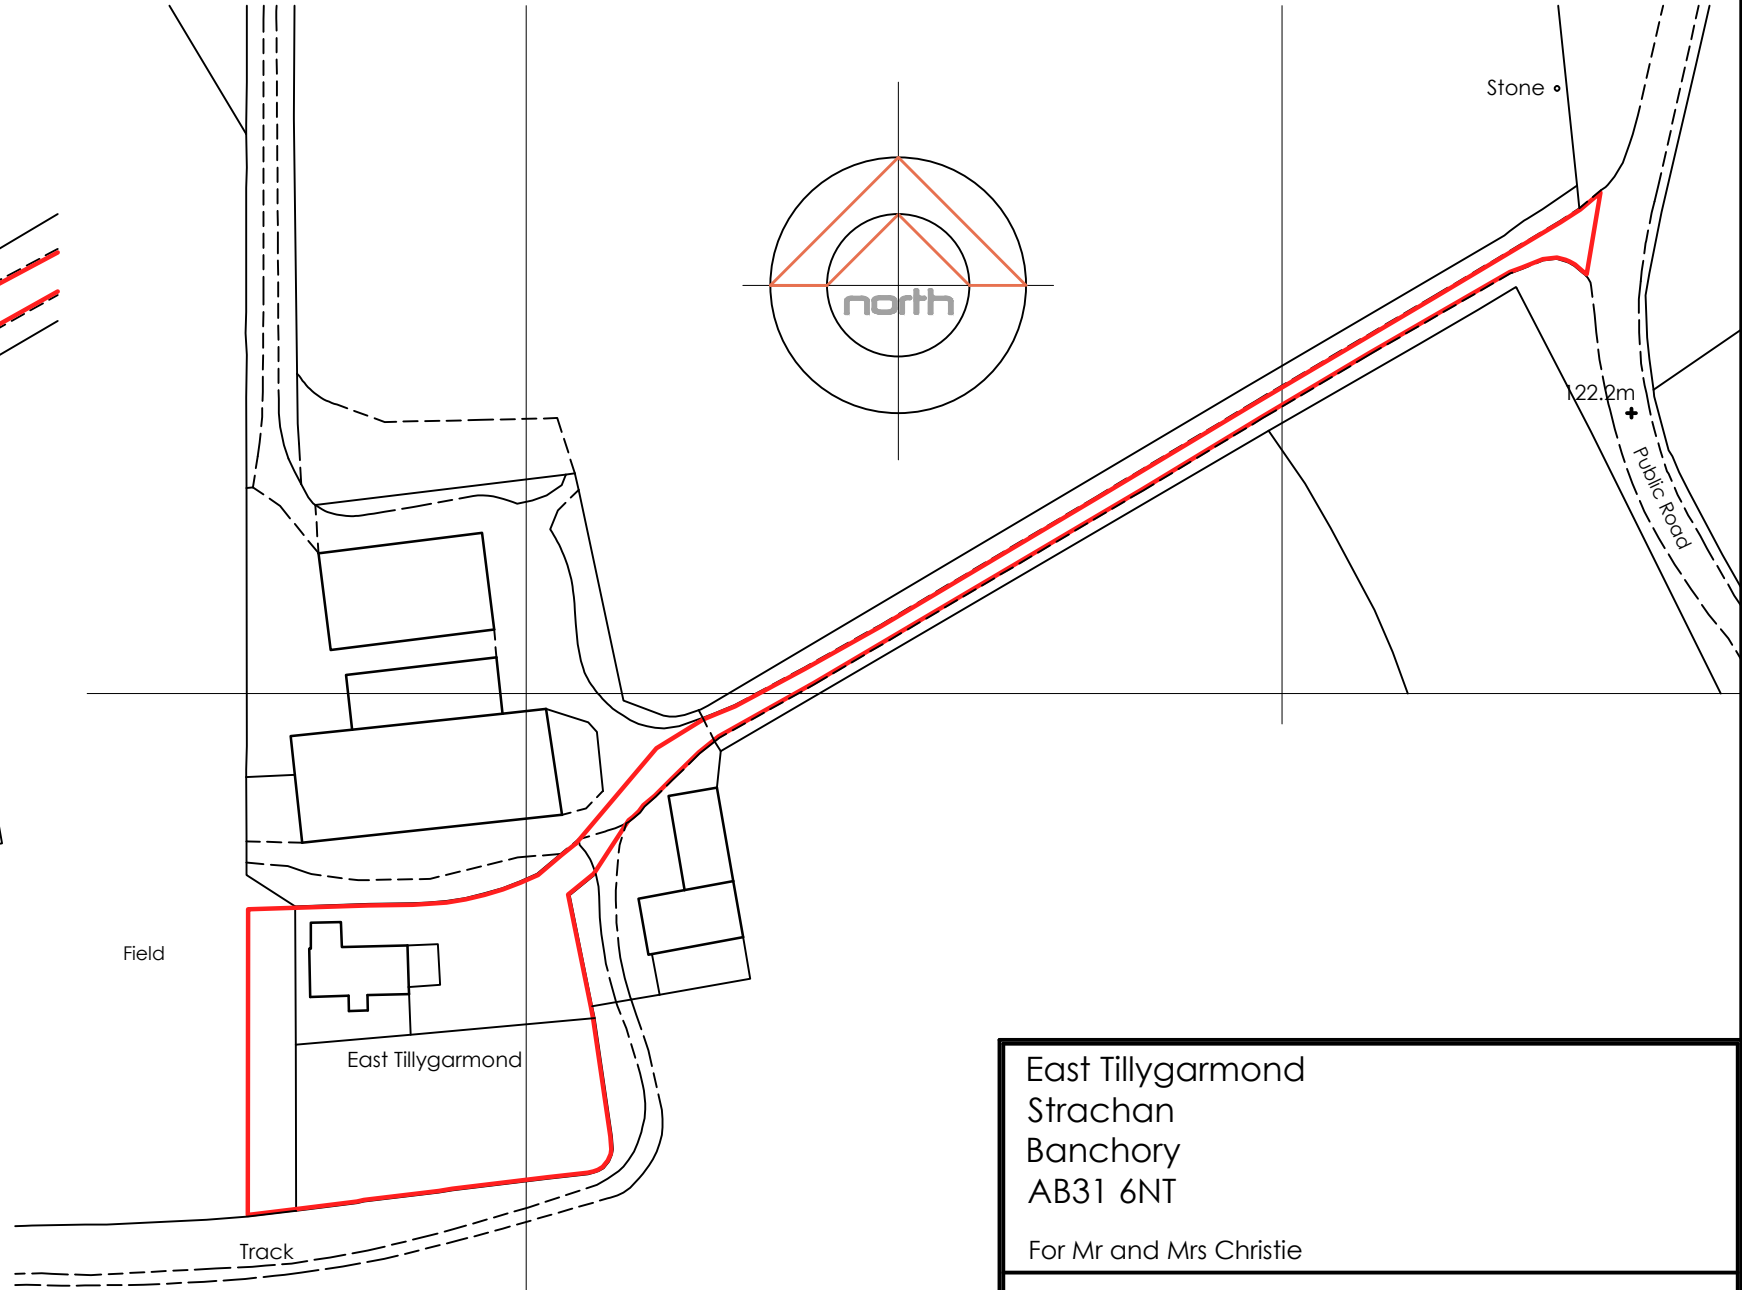

Location Plan  
SCALE 1 : 1000

Ordnance Survey (c) Crown Copyright 2015. All rights reserved. Licence number 100022432

East Tillygarmond Strachan Banchory AB31 6NT For Mr and Mrs Christie	
Site and Location Plans	
Date : 05.04.21 Scale : As indicated	Drawing No 2020-004/B2