


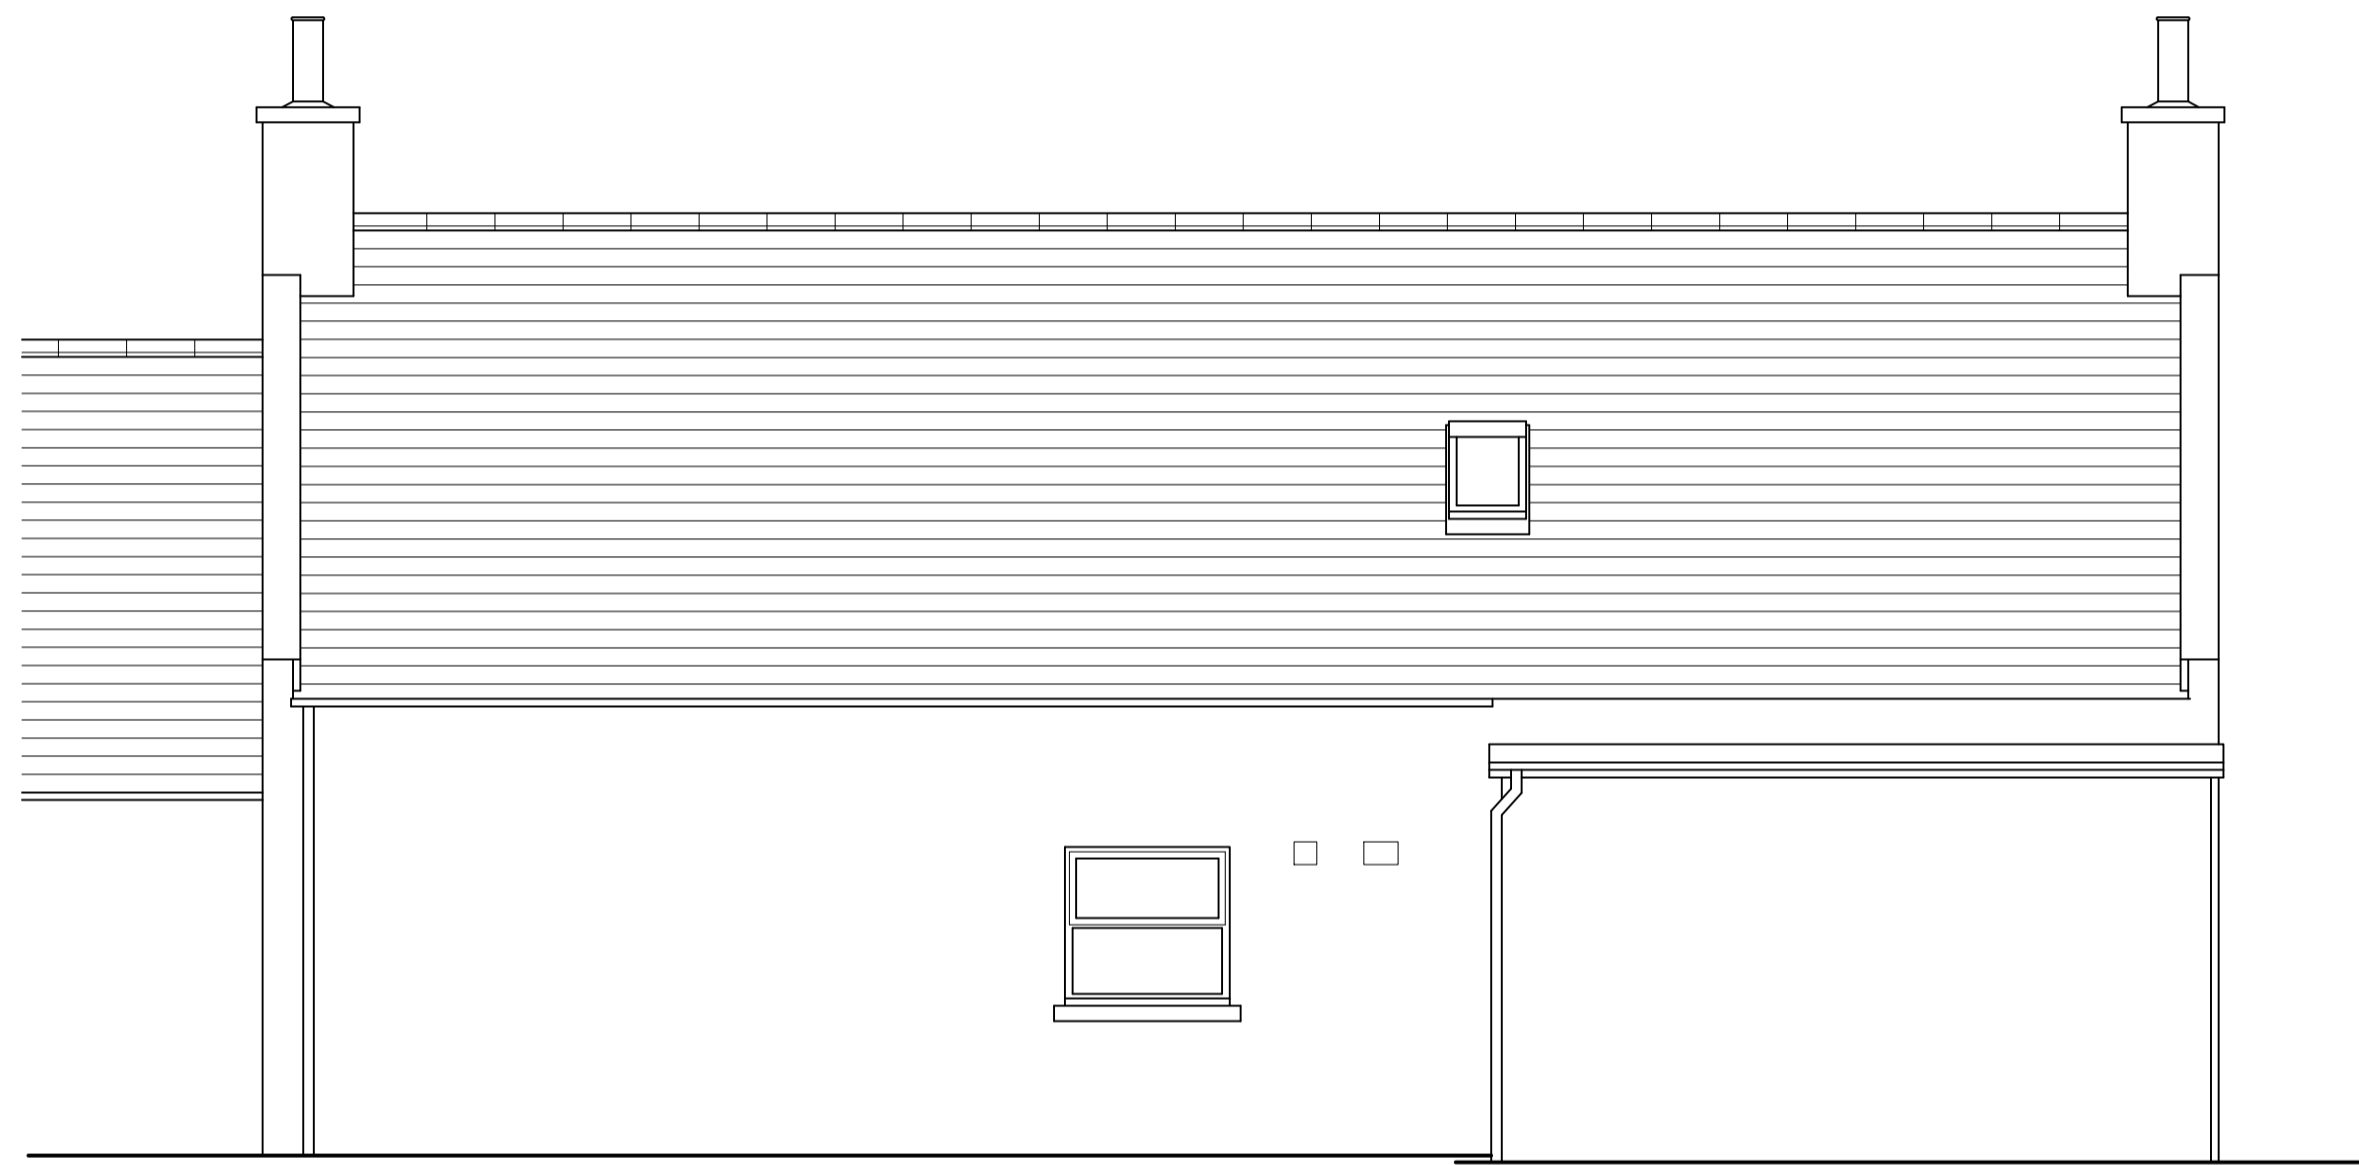


SOUTH ELEVATION
SCALE 1 : 50





WEST ELEVATION
SCALE 1 : 50



NORTH ELEVATION
SCALE 1 : 50

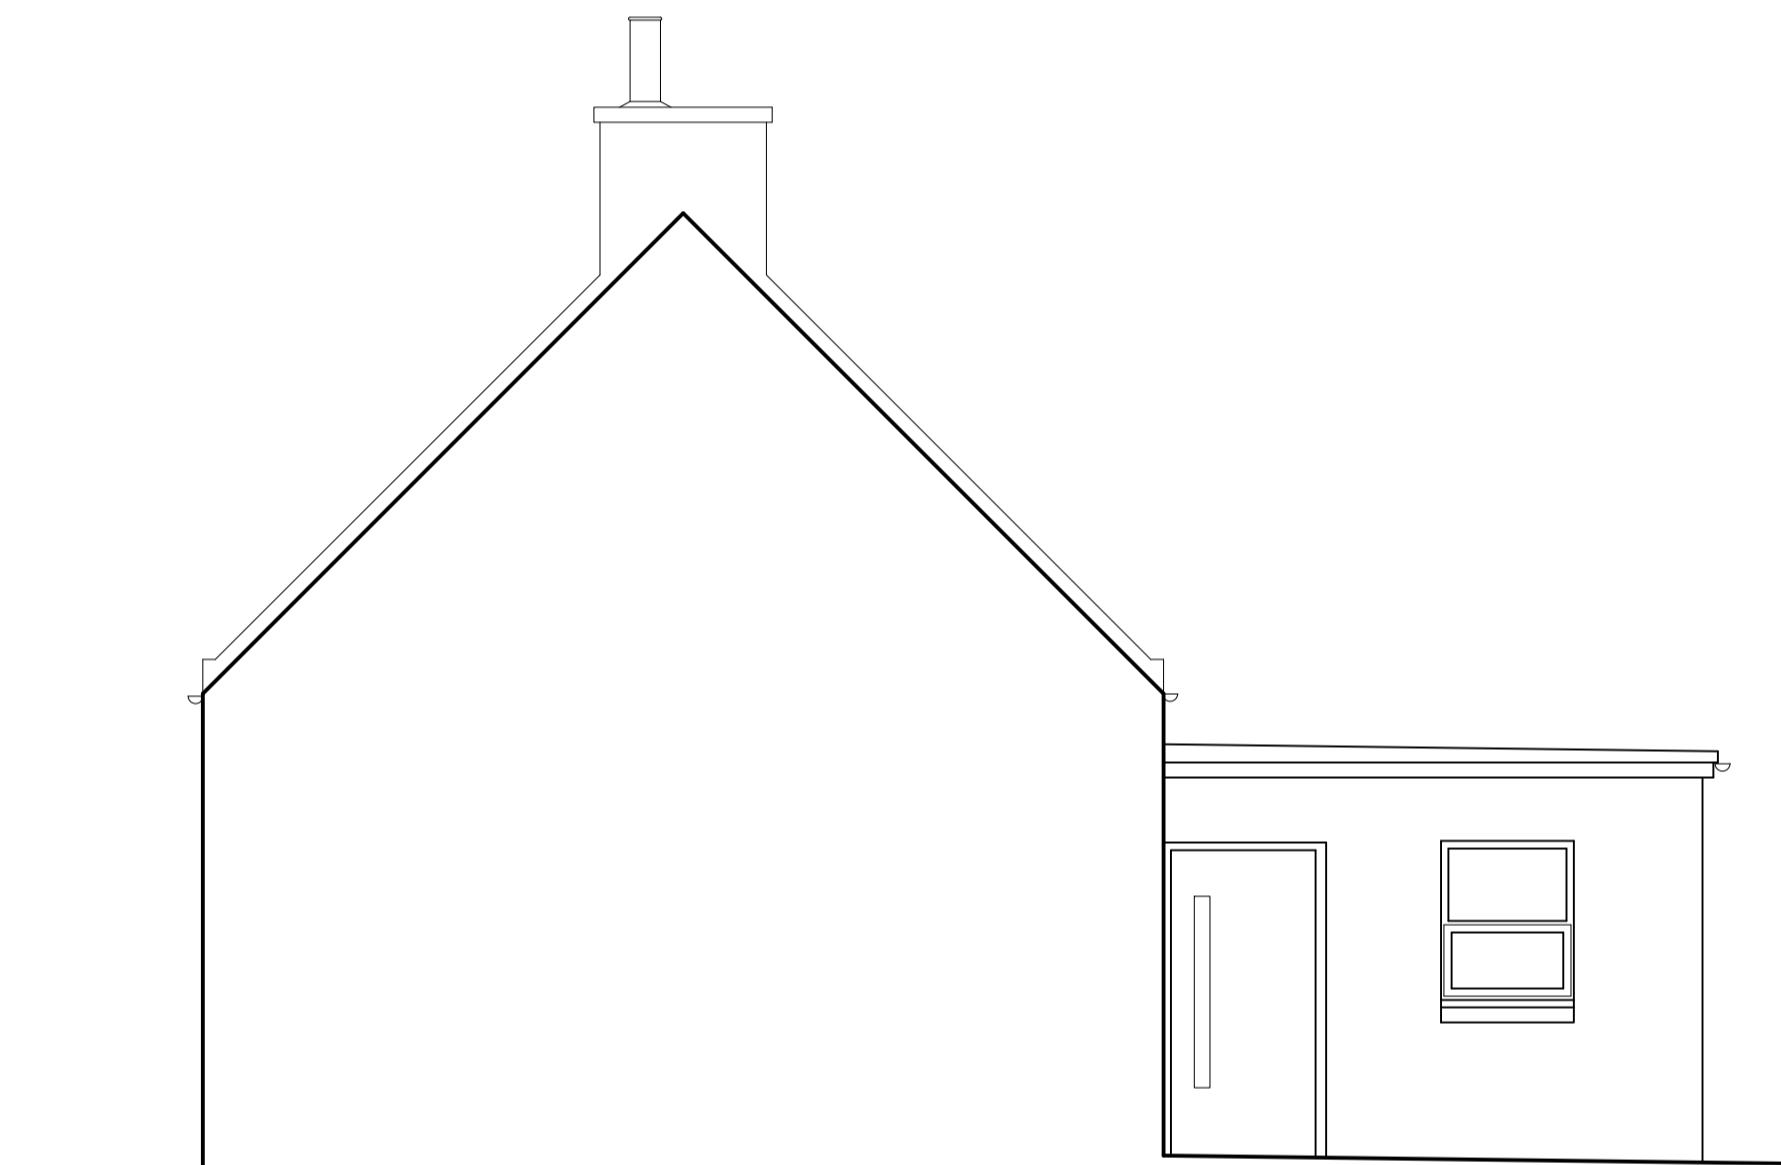

EAST ELEVATION
SCALE 1 : 50

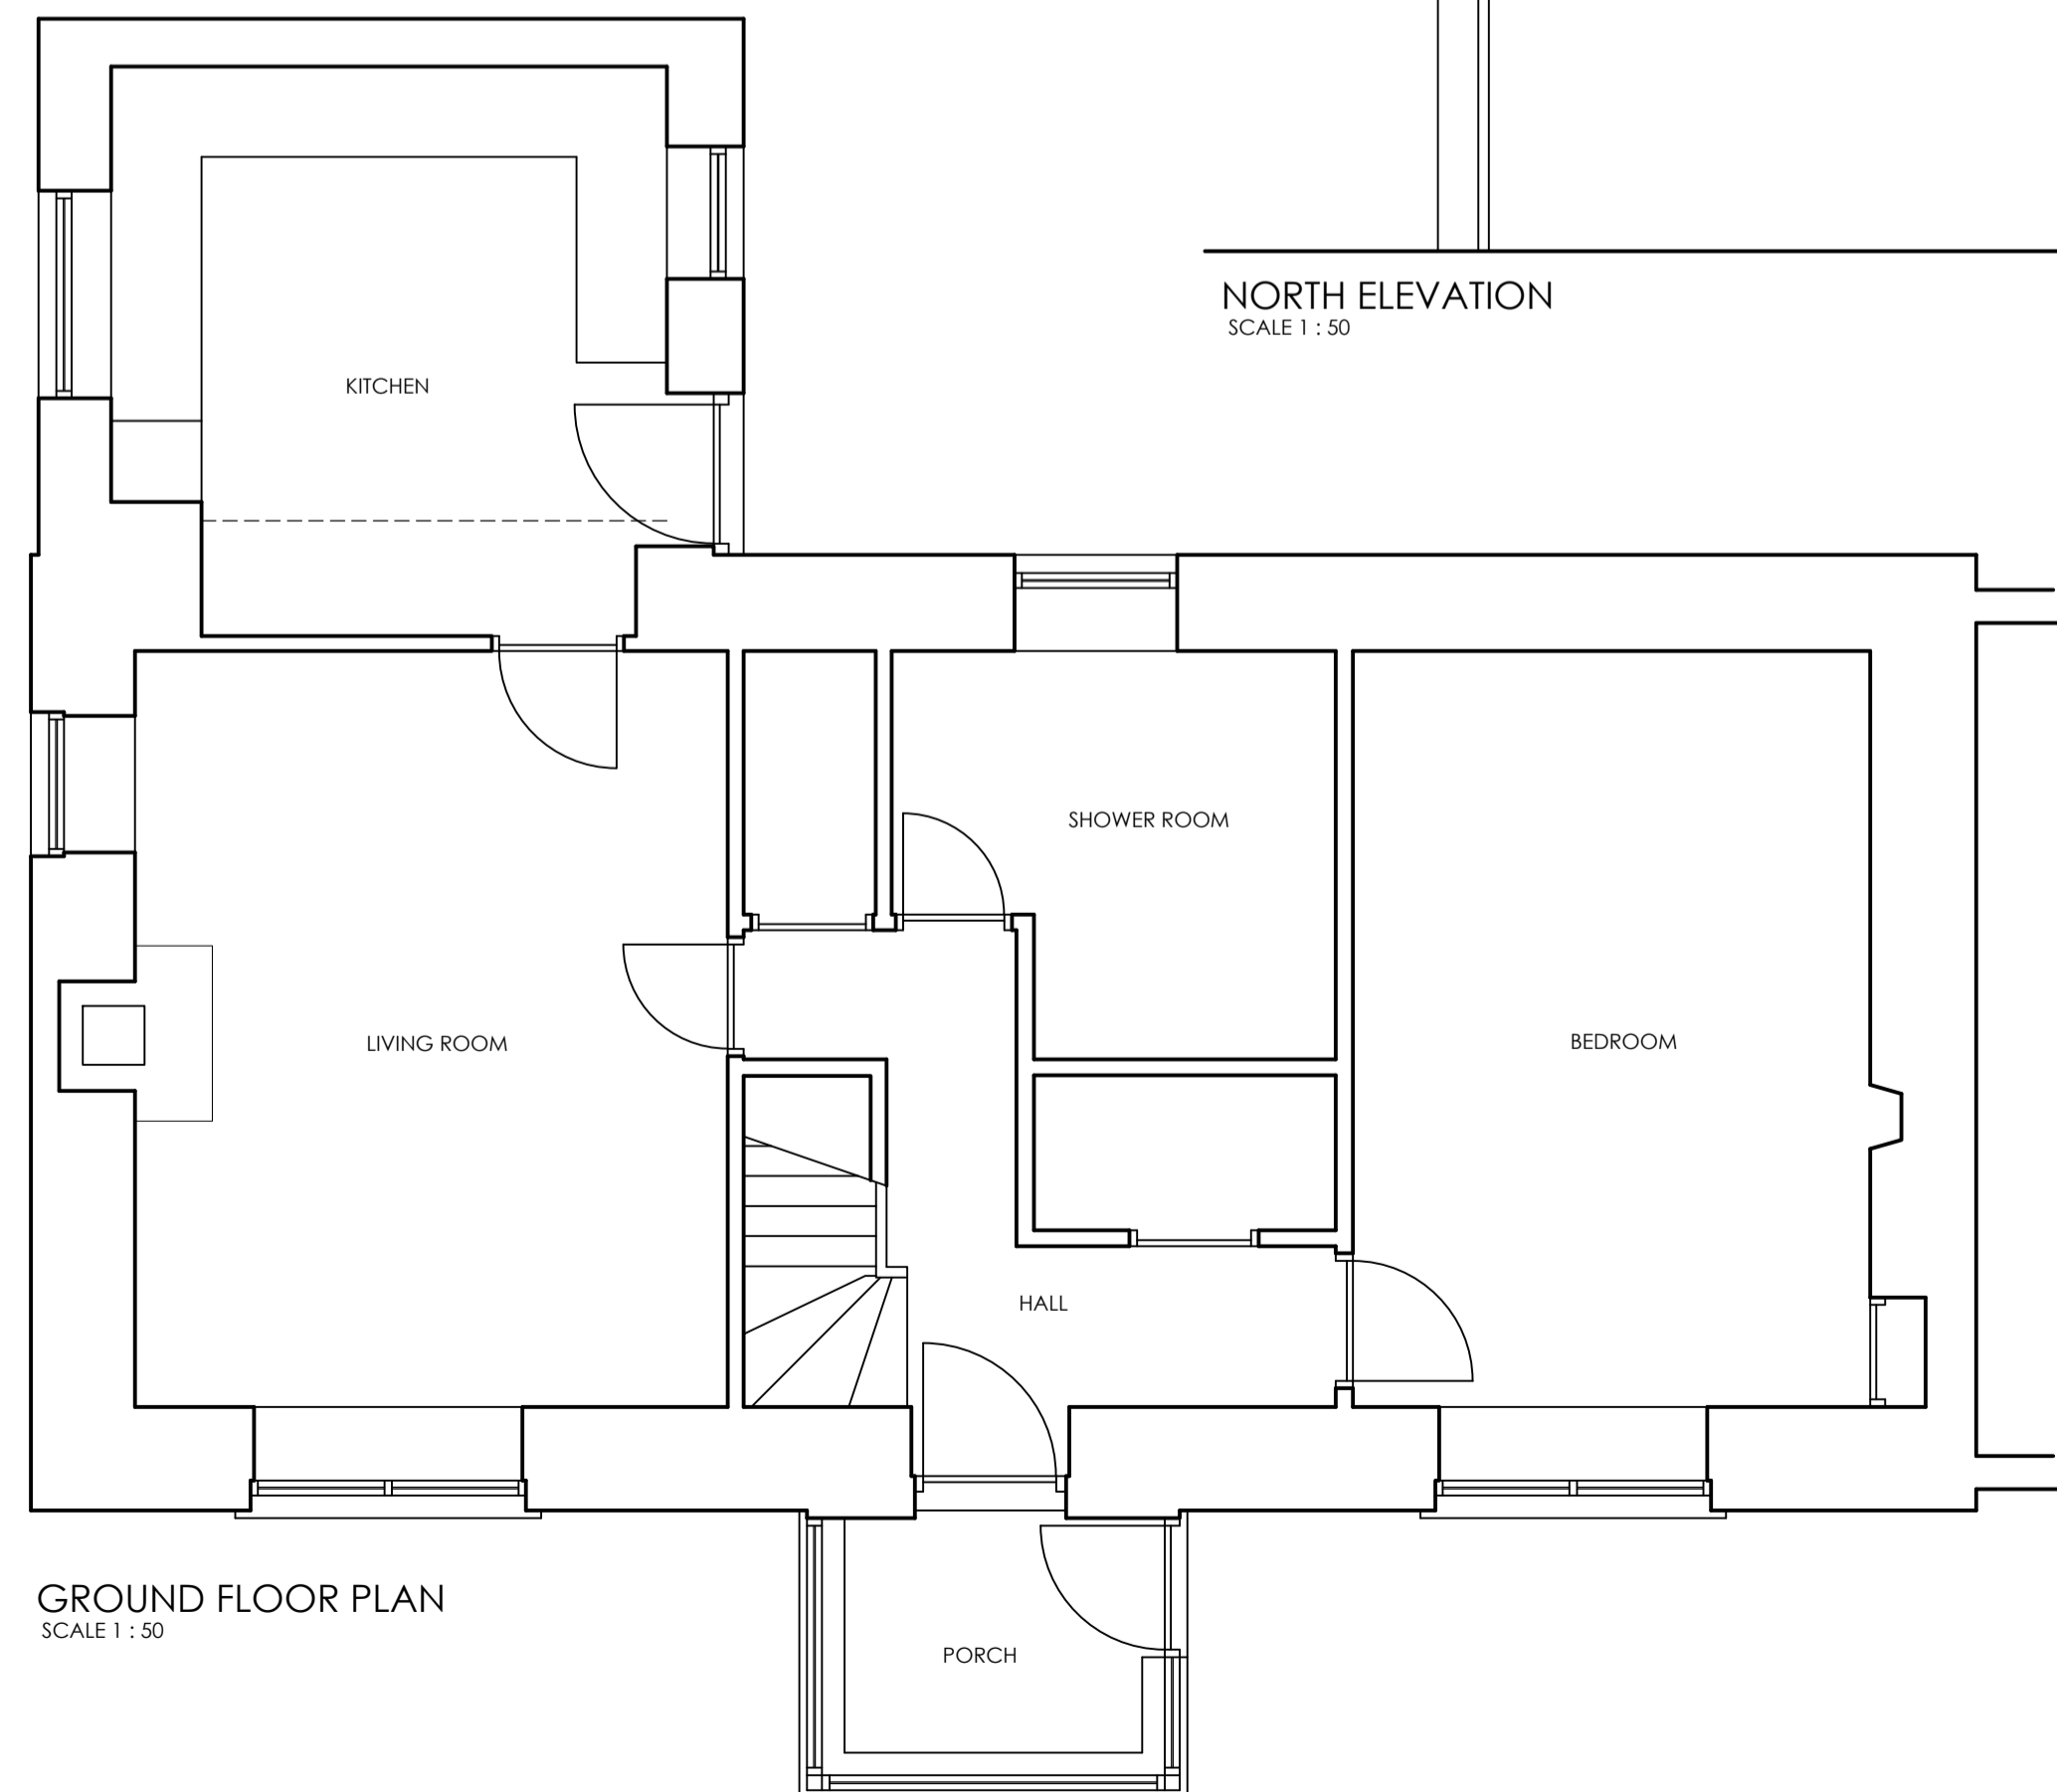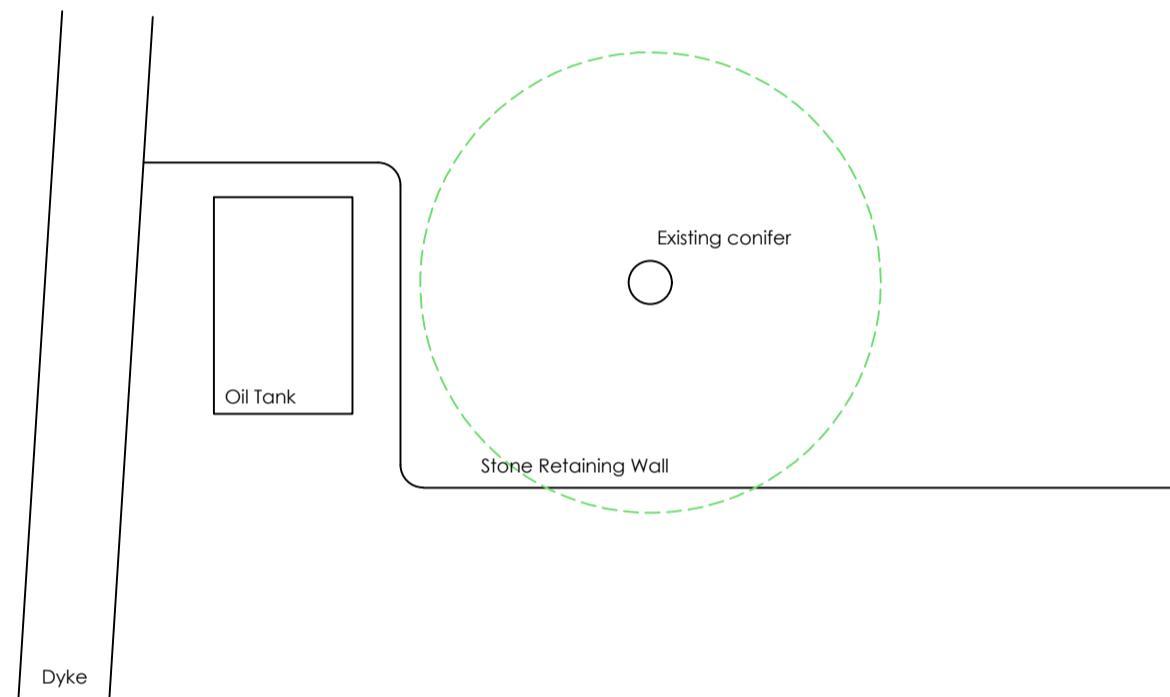

GROUND FLOOR PLAN
SCALE 1 : 50



| | |
|----------------------------------------------------------------|------------|
| ENGINEER | |
| ENGINEER : | |
| CONTACT : | |
| ADDITIONAL DETAIL: Engineers drawing No's : | |
| REVISIONS : | |
| REV. | DATE |
| | |
| C. COPYRIGHT | |
| Easter Tillygamond Finzean Banchory | |
| For Mr and Mrs Christie | |
| Survey Drawing | |
| Date : 21.01.20 | Drawing No |
| Scale : 1:50 | 2020-004/A |
| Andrew Keir | |
| BSc (Hons) Dip.Arch. ARIAS RIBA | |
| e info@AKArchitect.co.uk | |
| f 01330 850677 | |
| m 07730602920 | |
| Bloomfield Finzean Banchory Aberdeenshire AB31 6LY | |