




PROPOSED GROUND FLOOR PLAN
1:50

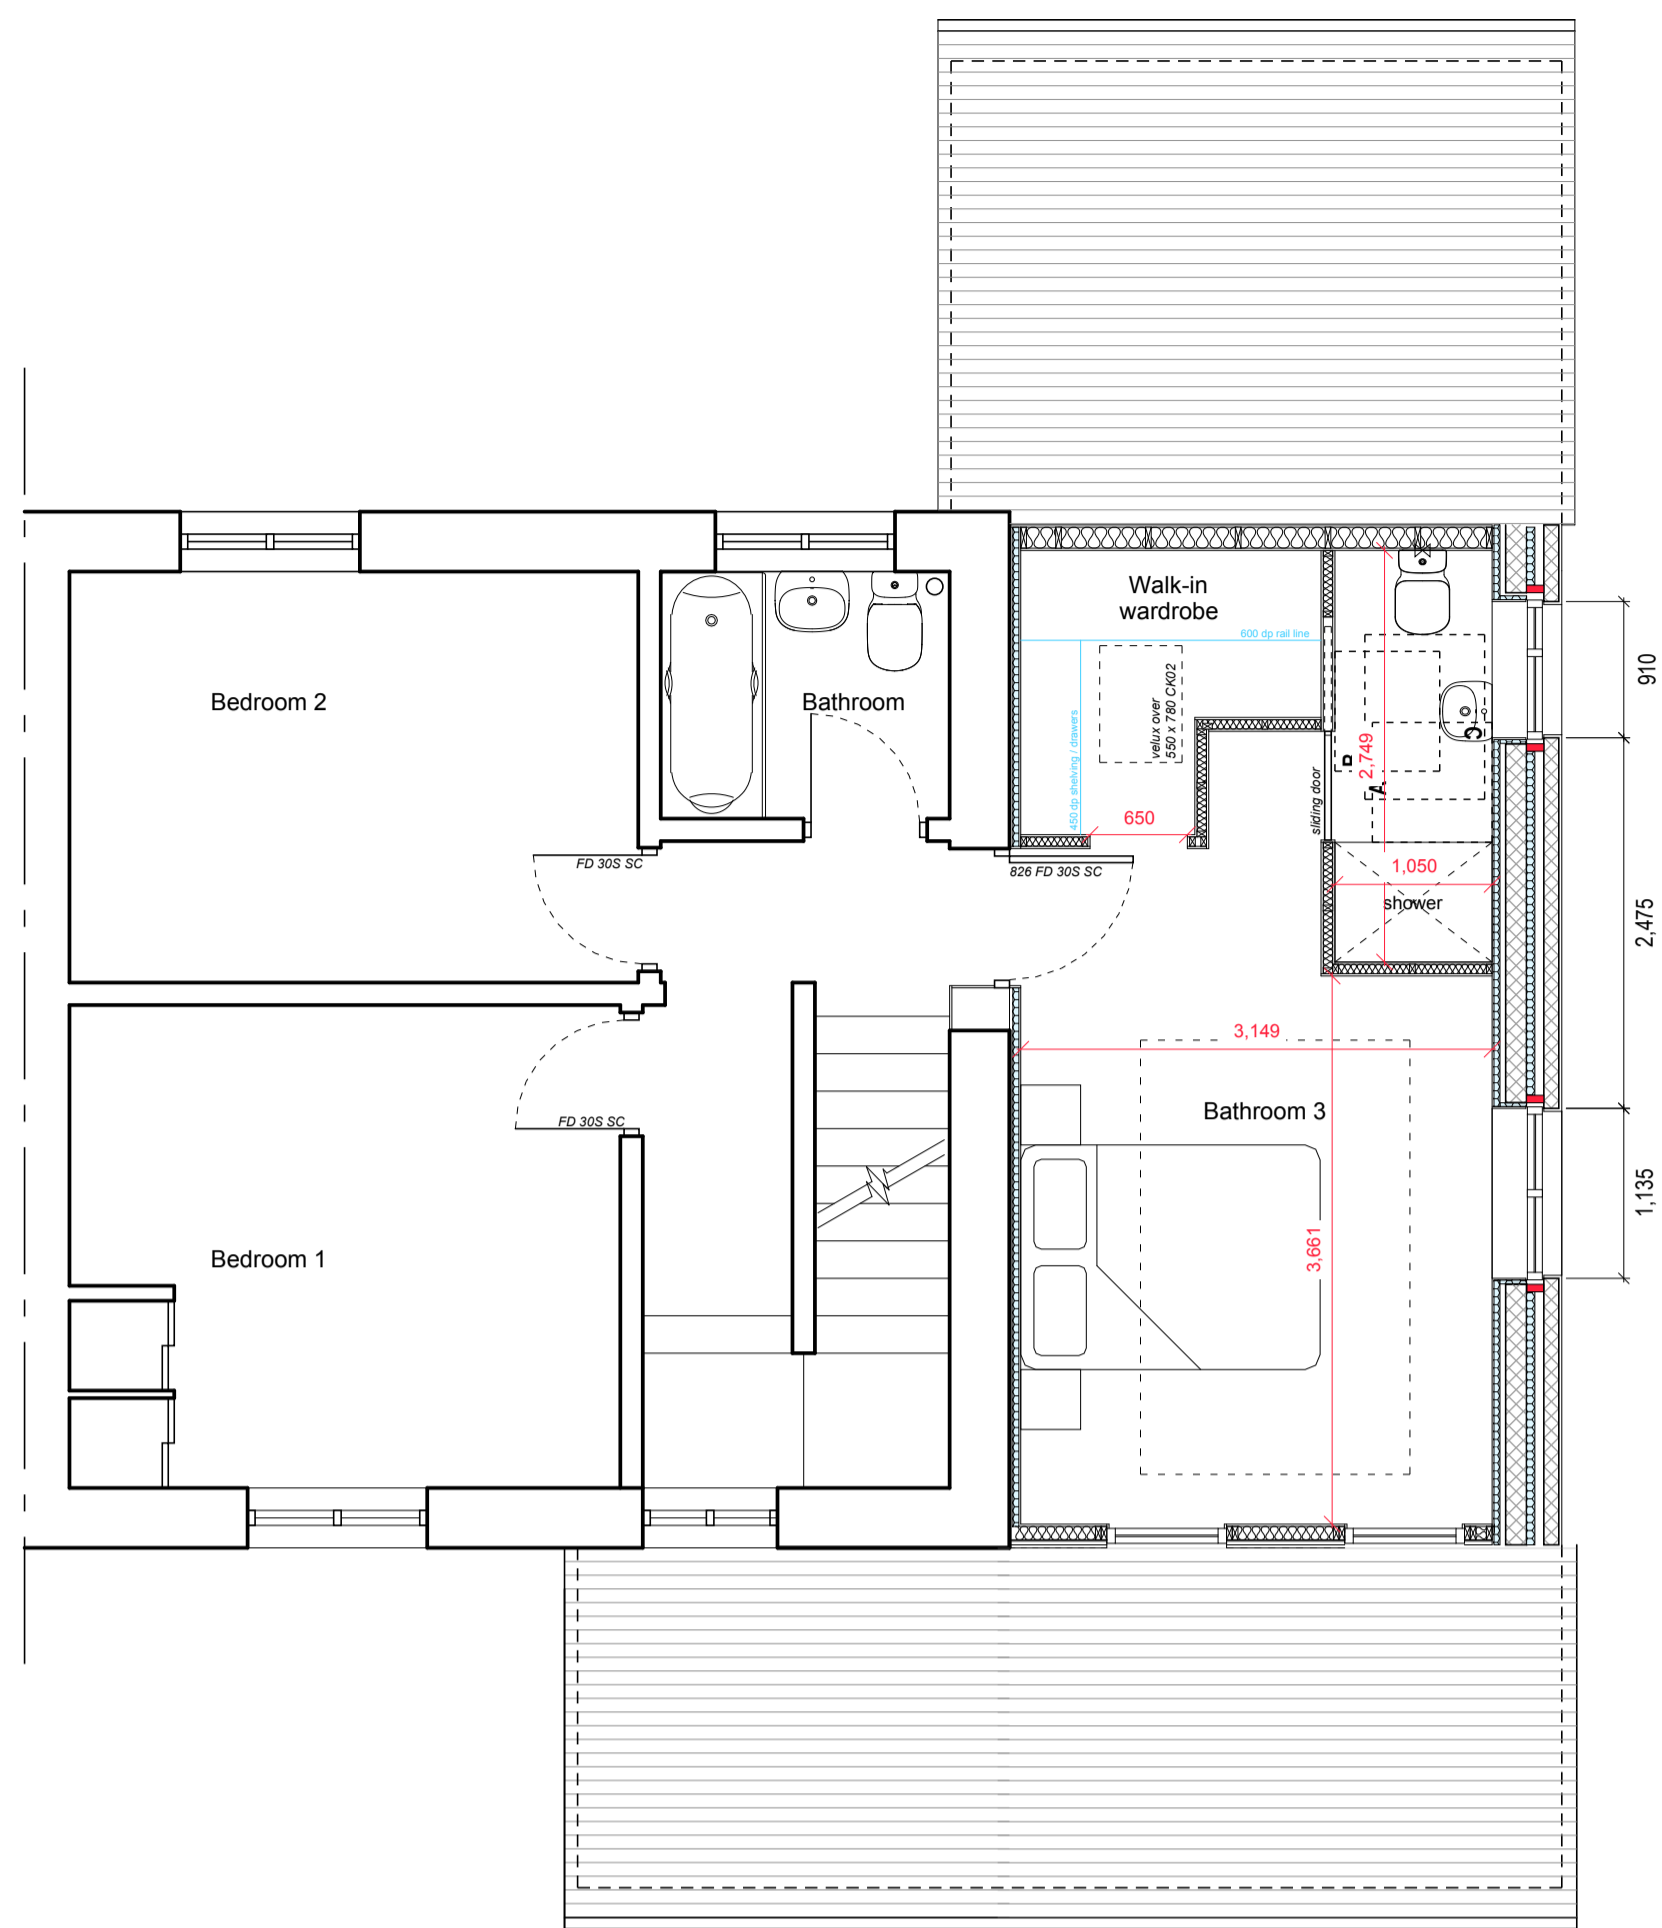

PROPOSED FIRST FLOOR PLAN
1:50

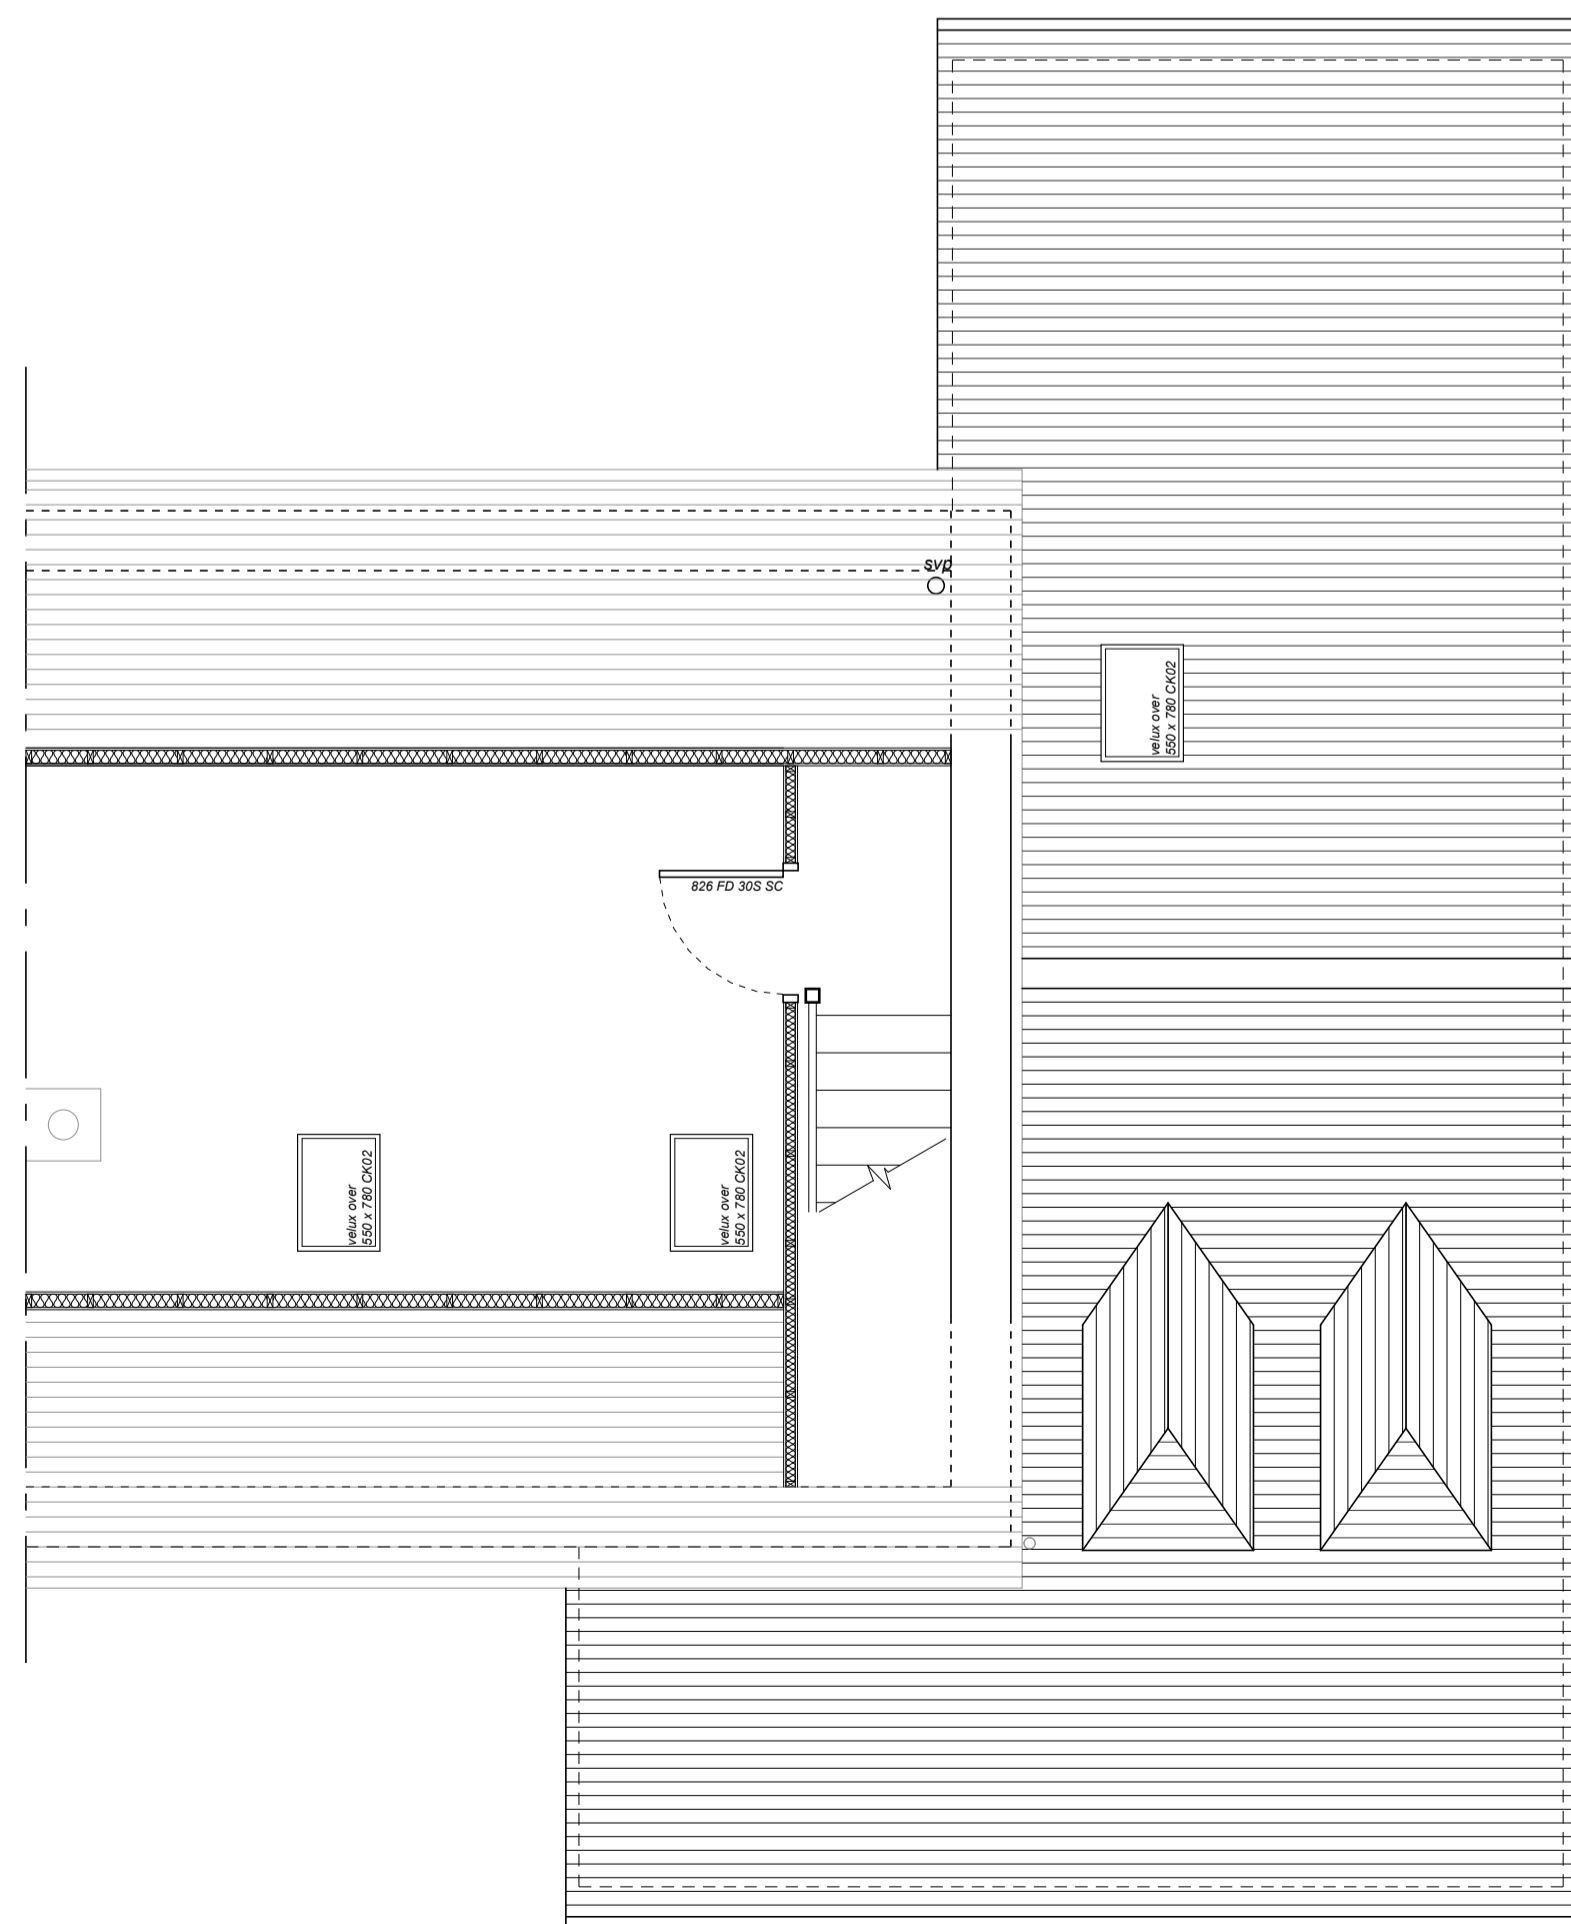

PROPOSED ATTIC PLAN
1:50

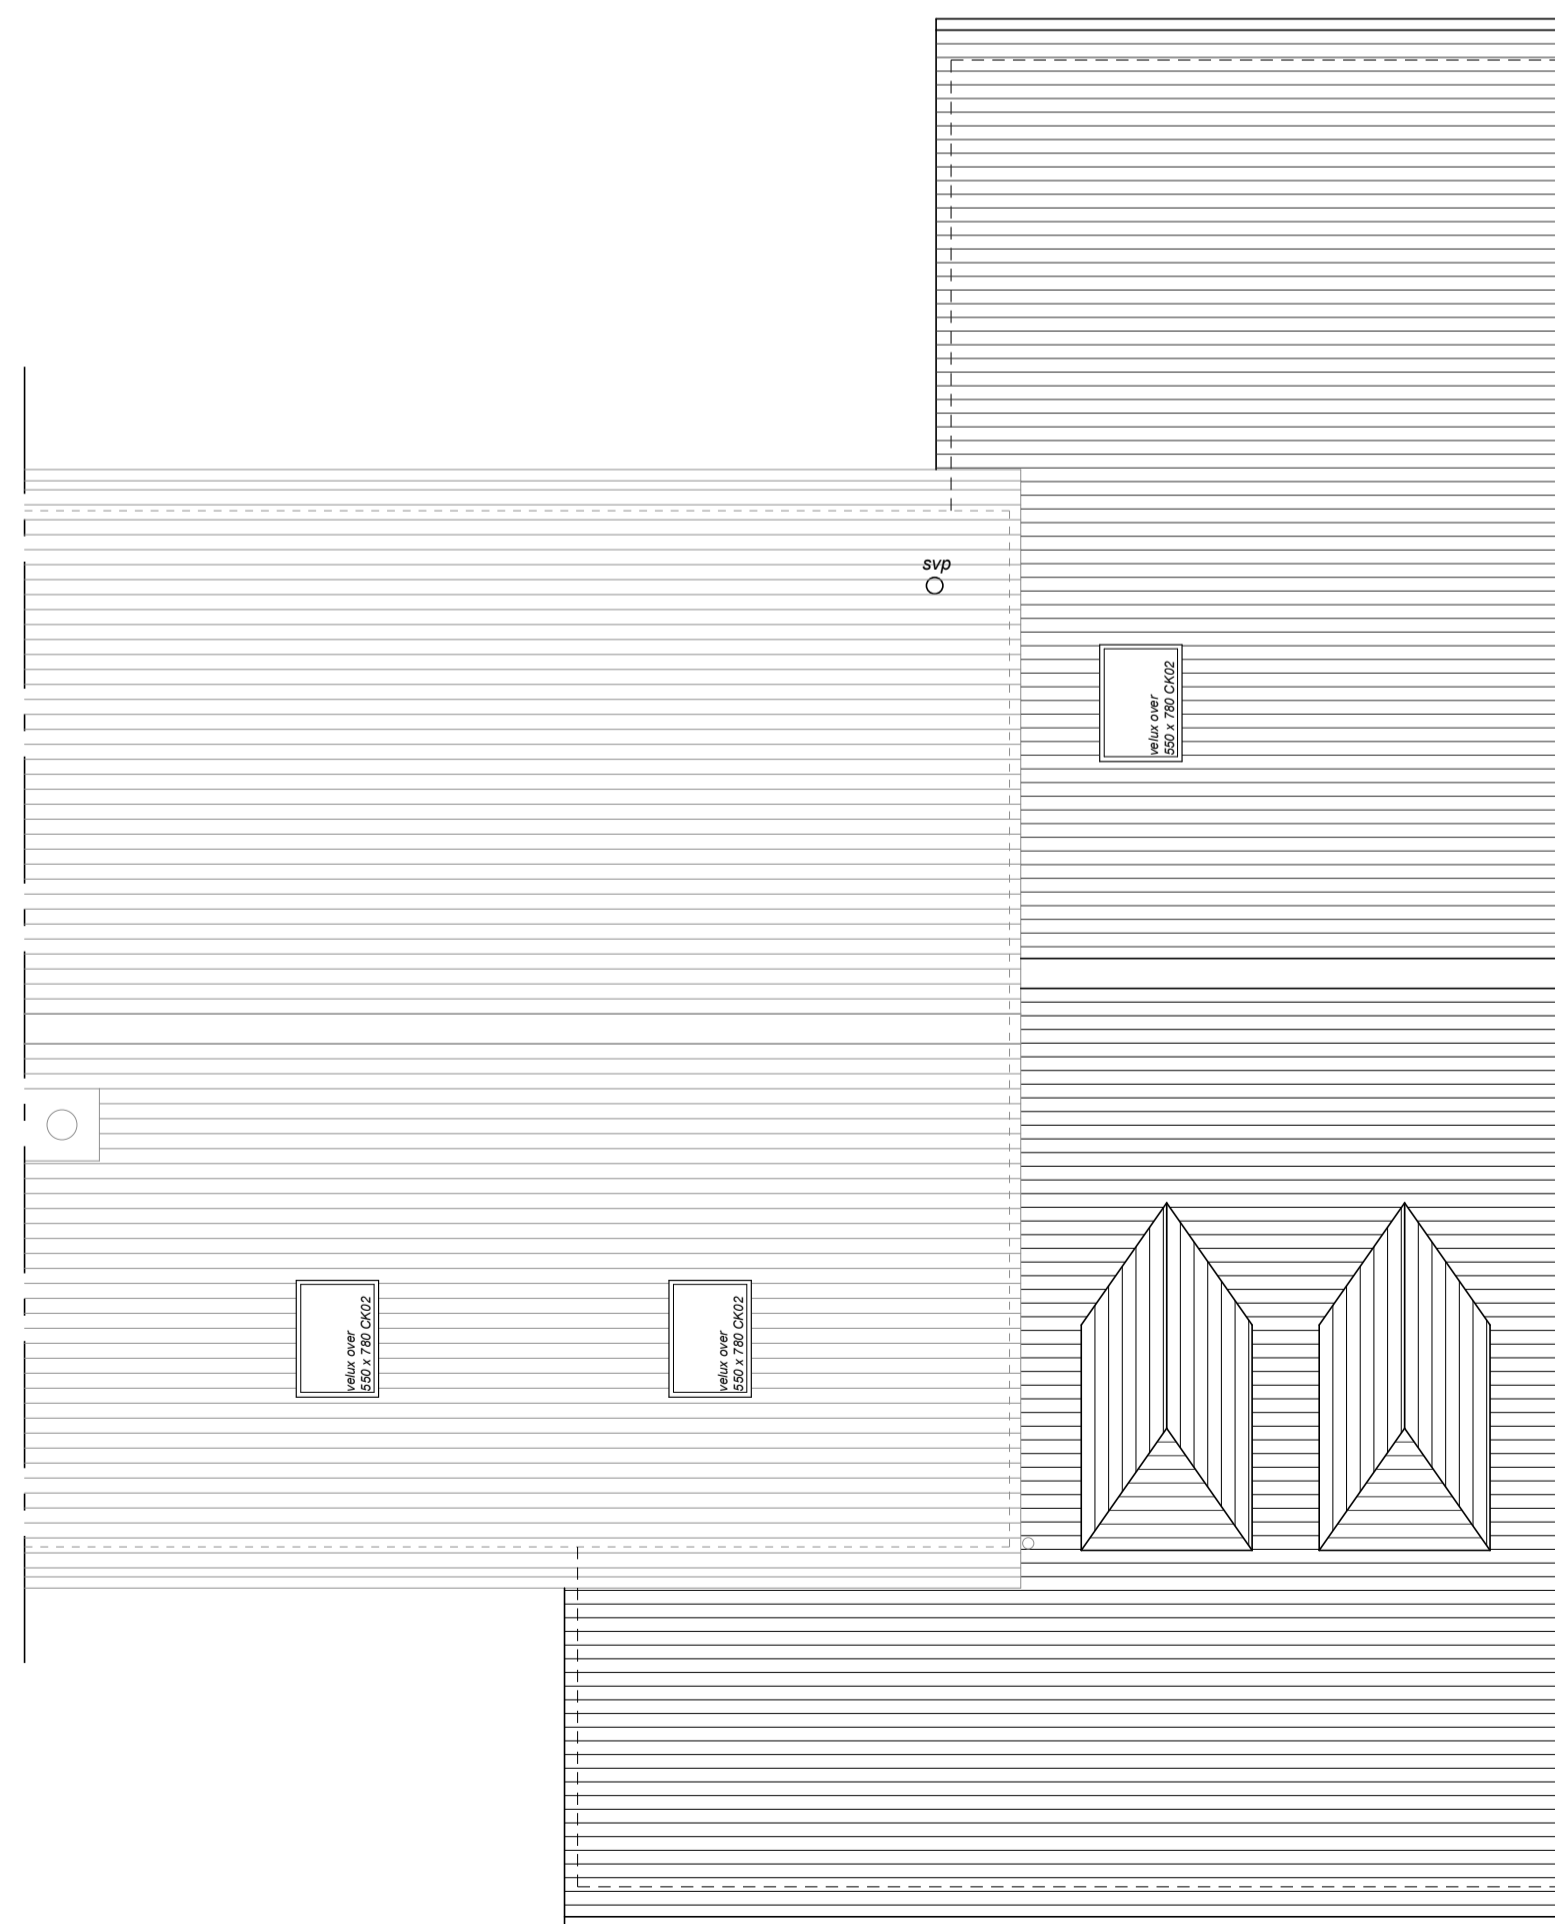

PROPOSED ROOF PLAN
1:50

notes

PLANNING

Area of down takings

rev.	amendment	by	Checked	date
------	-----------	----	---------	------

client

MR. T HIGGINS

client's ref

project
**11 WINTON AVENUE
EAGLESHAM G76 0LE
EAST RENFREWSHIRE**

drawing

PROPOSED FLOOR PLANS

scale 1:50

page size	A1	drawn	km	checked	th
date	mar '21	date	mar '21	date	mar '21

job ref	drawing num	rev
---------	-------------	-----

119	AL06	-
-----	------	---