


All dimensions to be checked, prior to ordering of materials, or construction.
 Any queries or discrepancies, to be highlighted to A-Cubed Design immediately.
 All materials to be installed in accordance with manufacturers instructions.

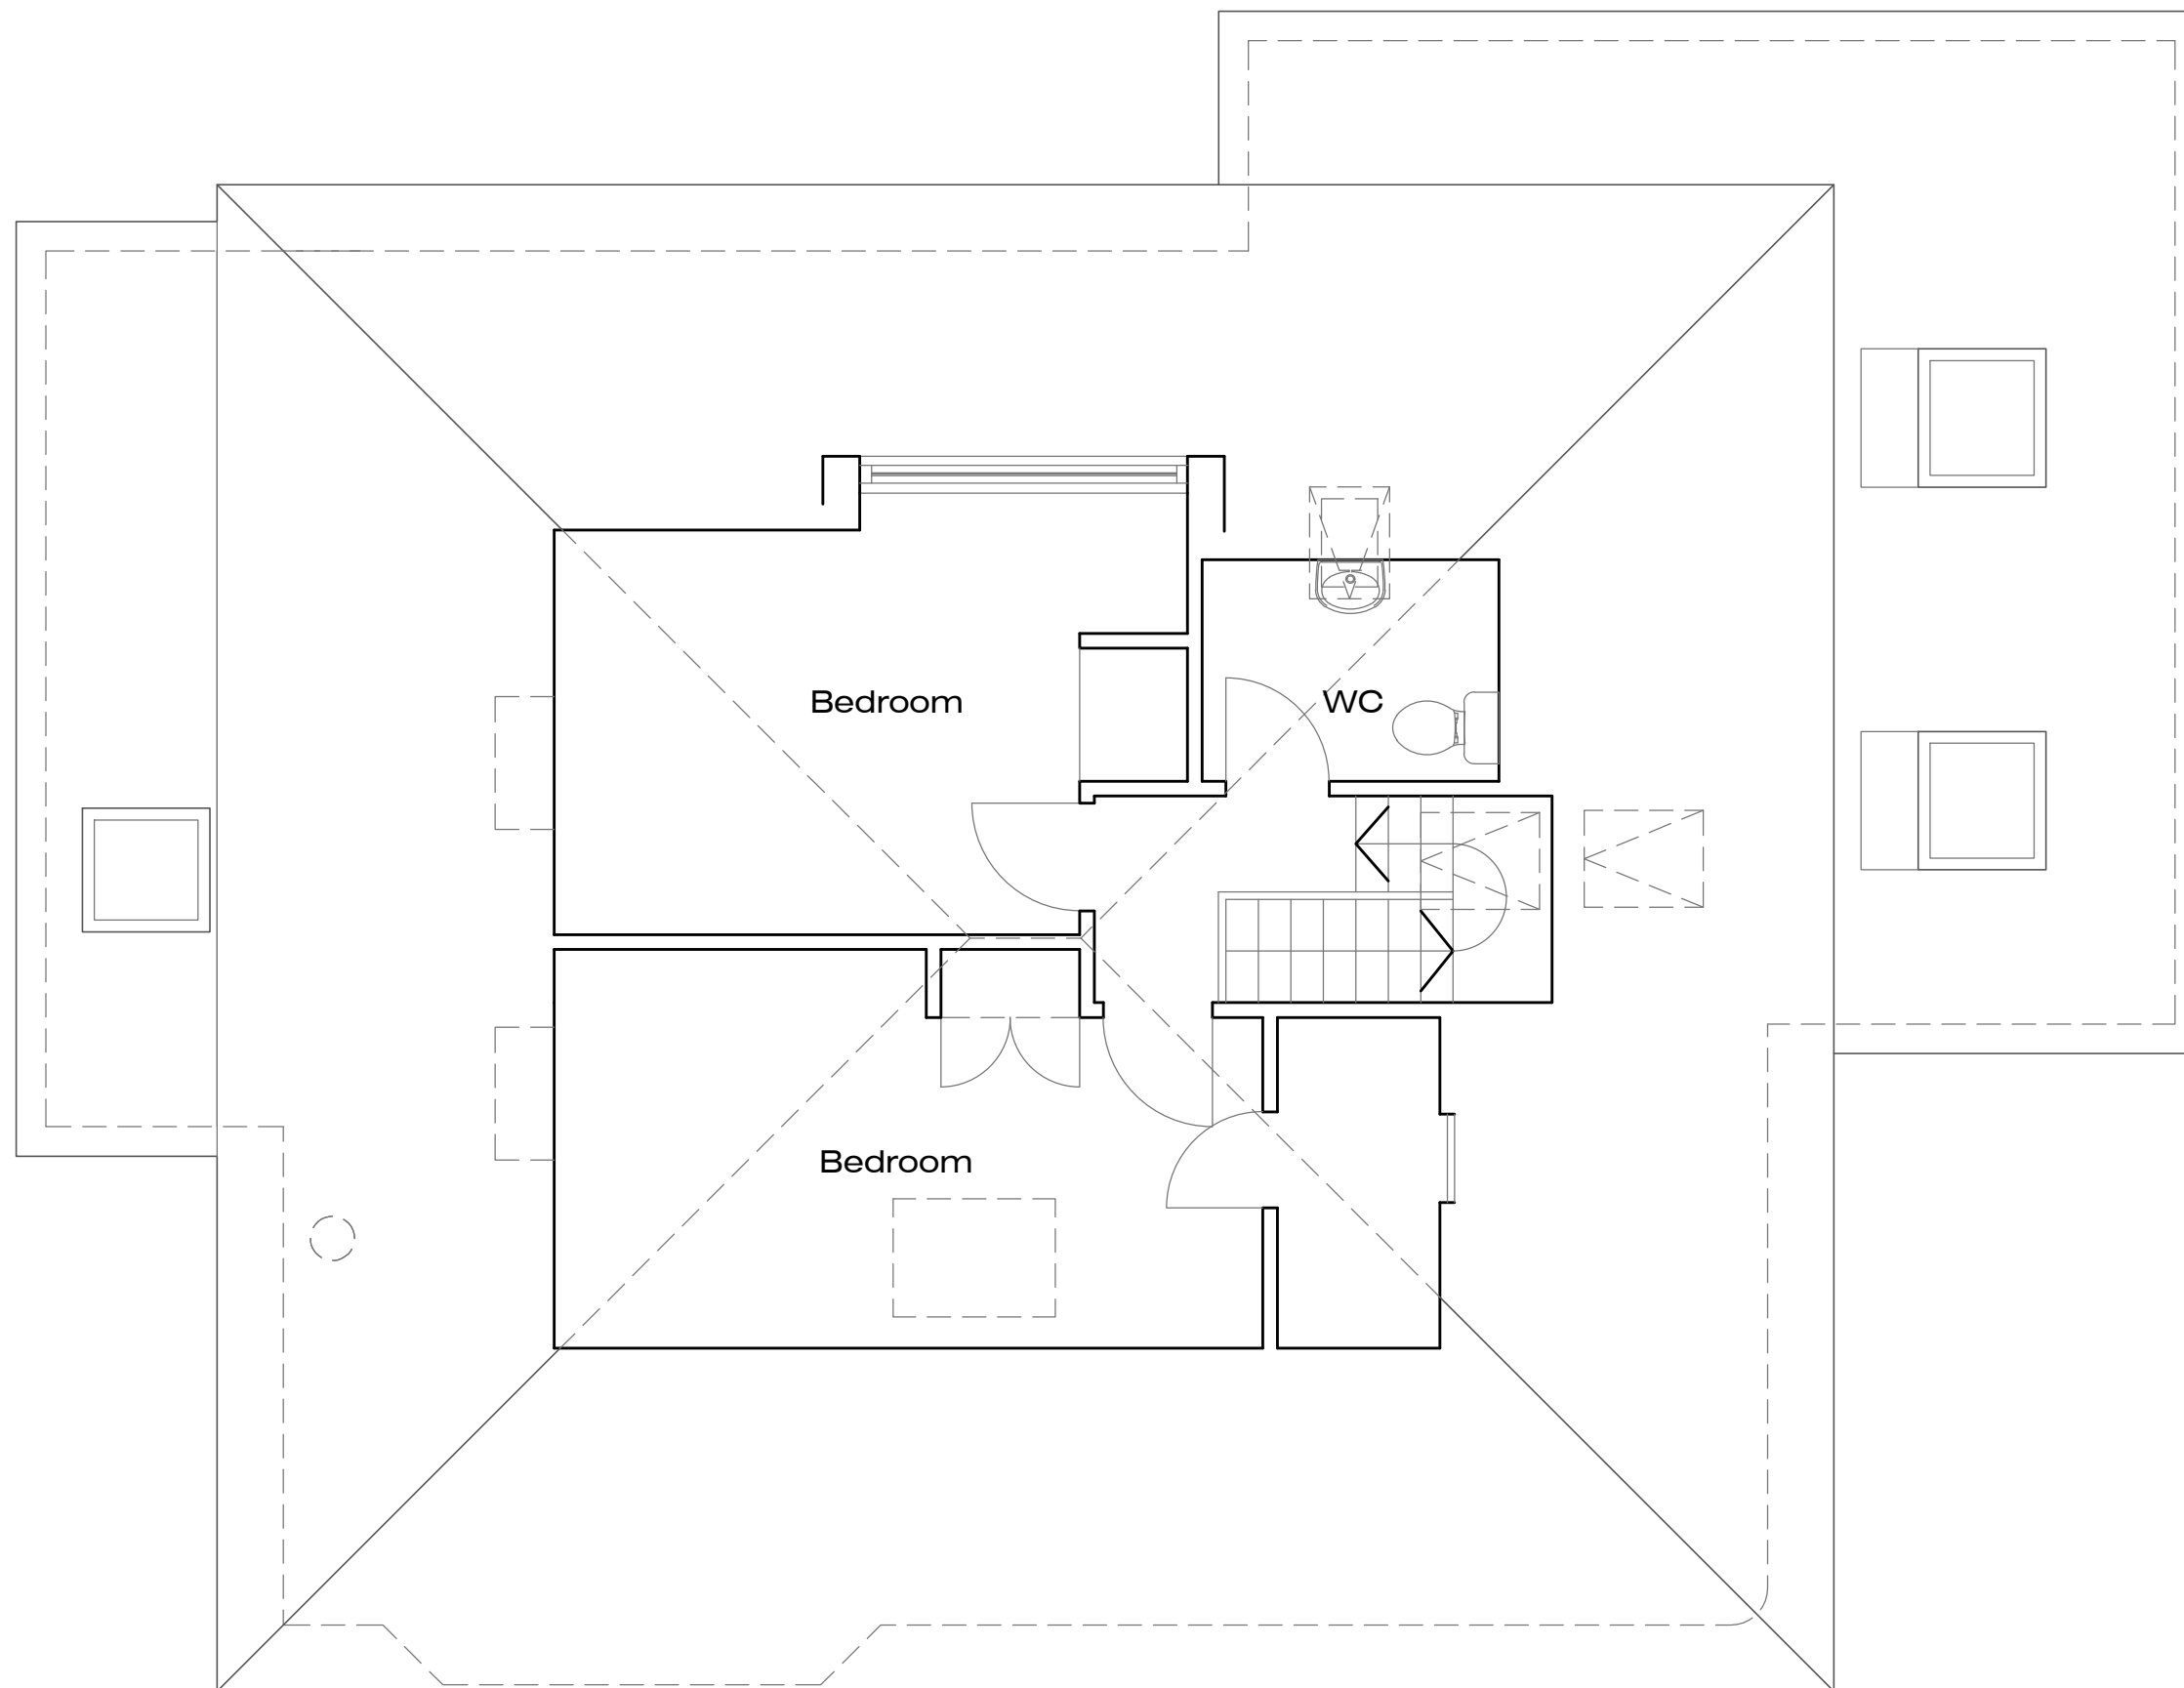

10955



Rev	Date	Description
-----	------	-------------

planning

a³designltd
 architect

amanda@a3online.co.uk
 07909 337 951

Clients:
 Mr and Mrs Ferguson

Drawing title:
 Existing First Floor Plan

Project:
 Proposed Dormer at
 131 Greenwood Road

Ref: 1901-PL-004
 scale: 1:50@A3 date: Feb '21