


All dimensions to be checked, prior to ordering of materials, or construction.  
 Any queries or discrepancies, to be highlighted to A-Cubed Design immediately.  
 All materials to be installed in accordance with manufacturers instructions.

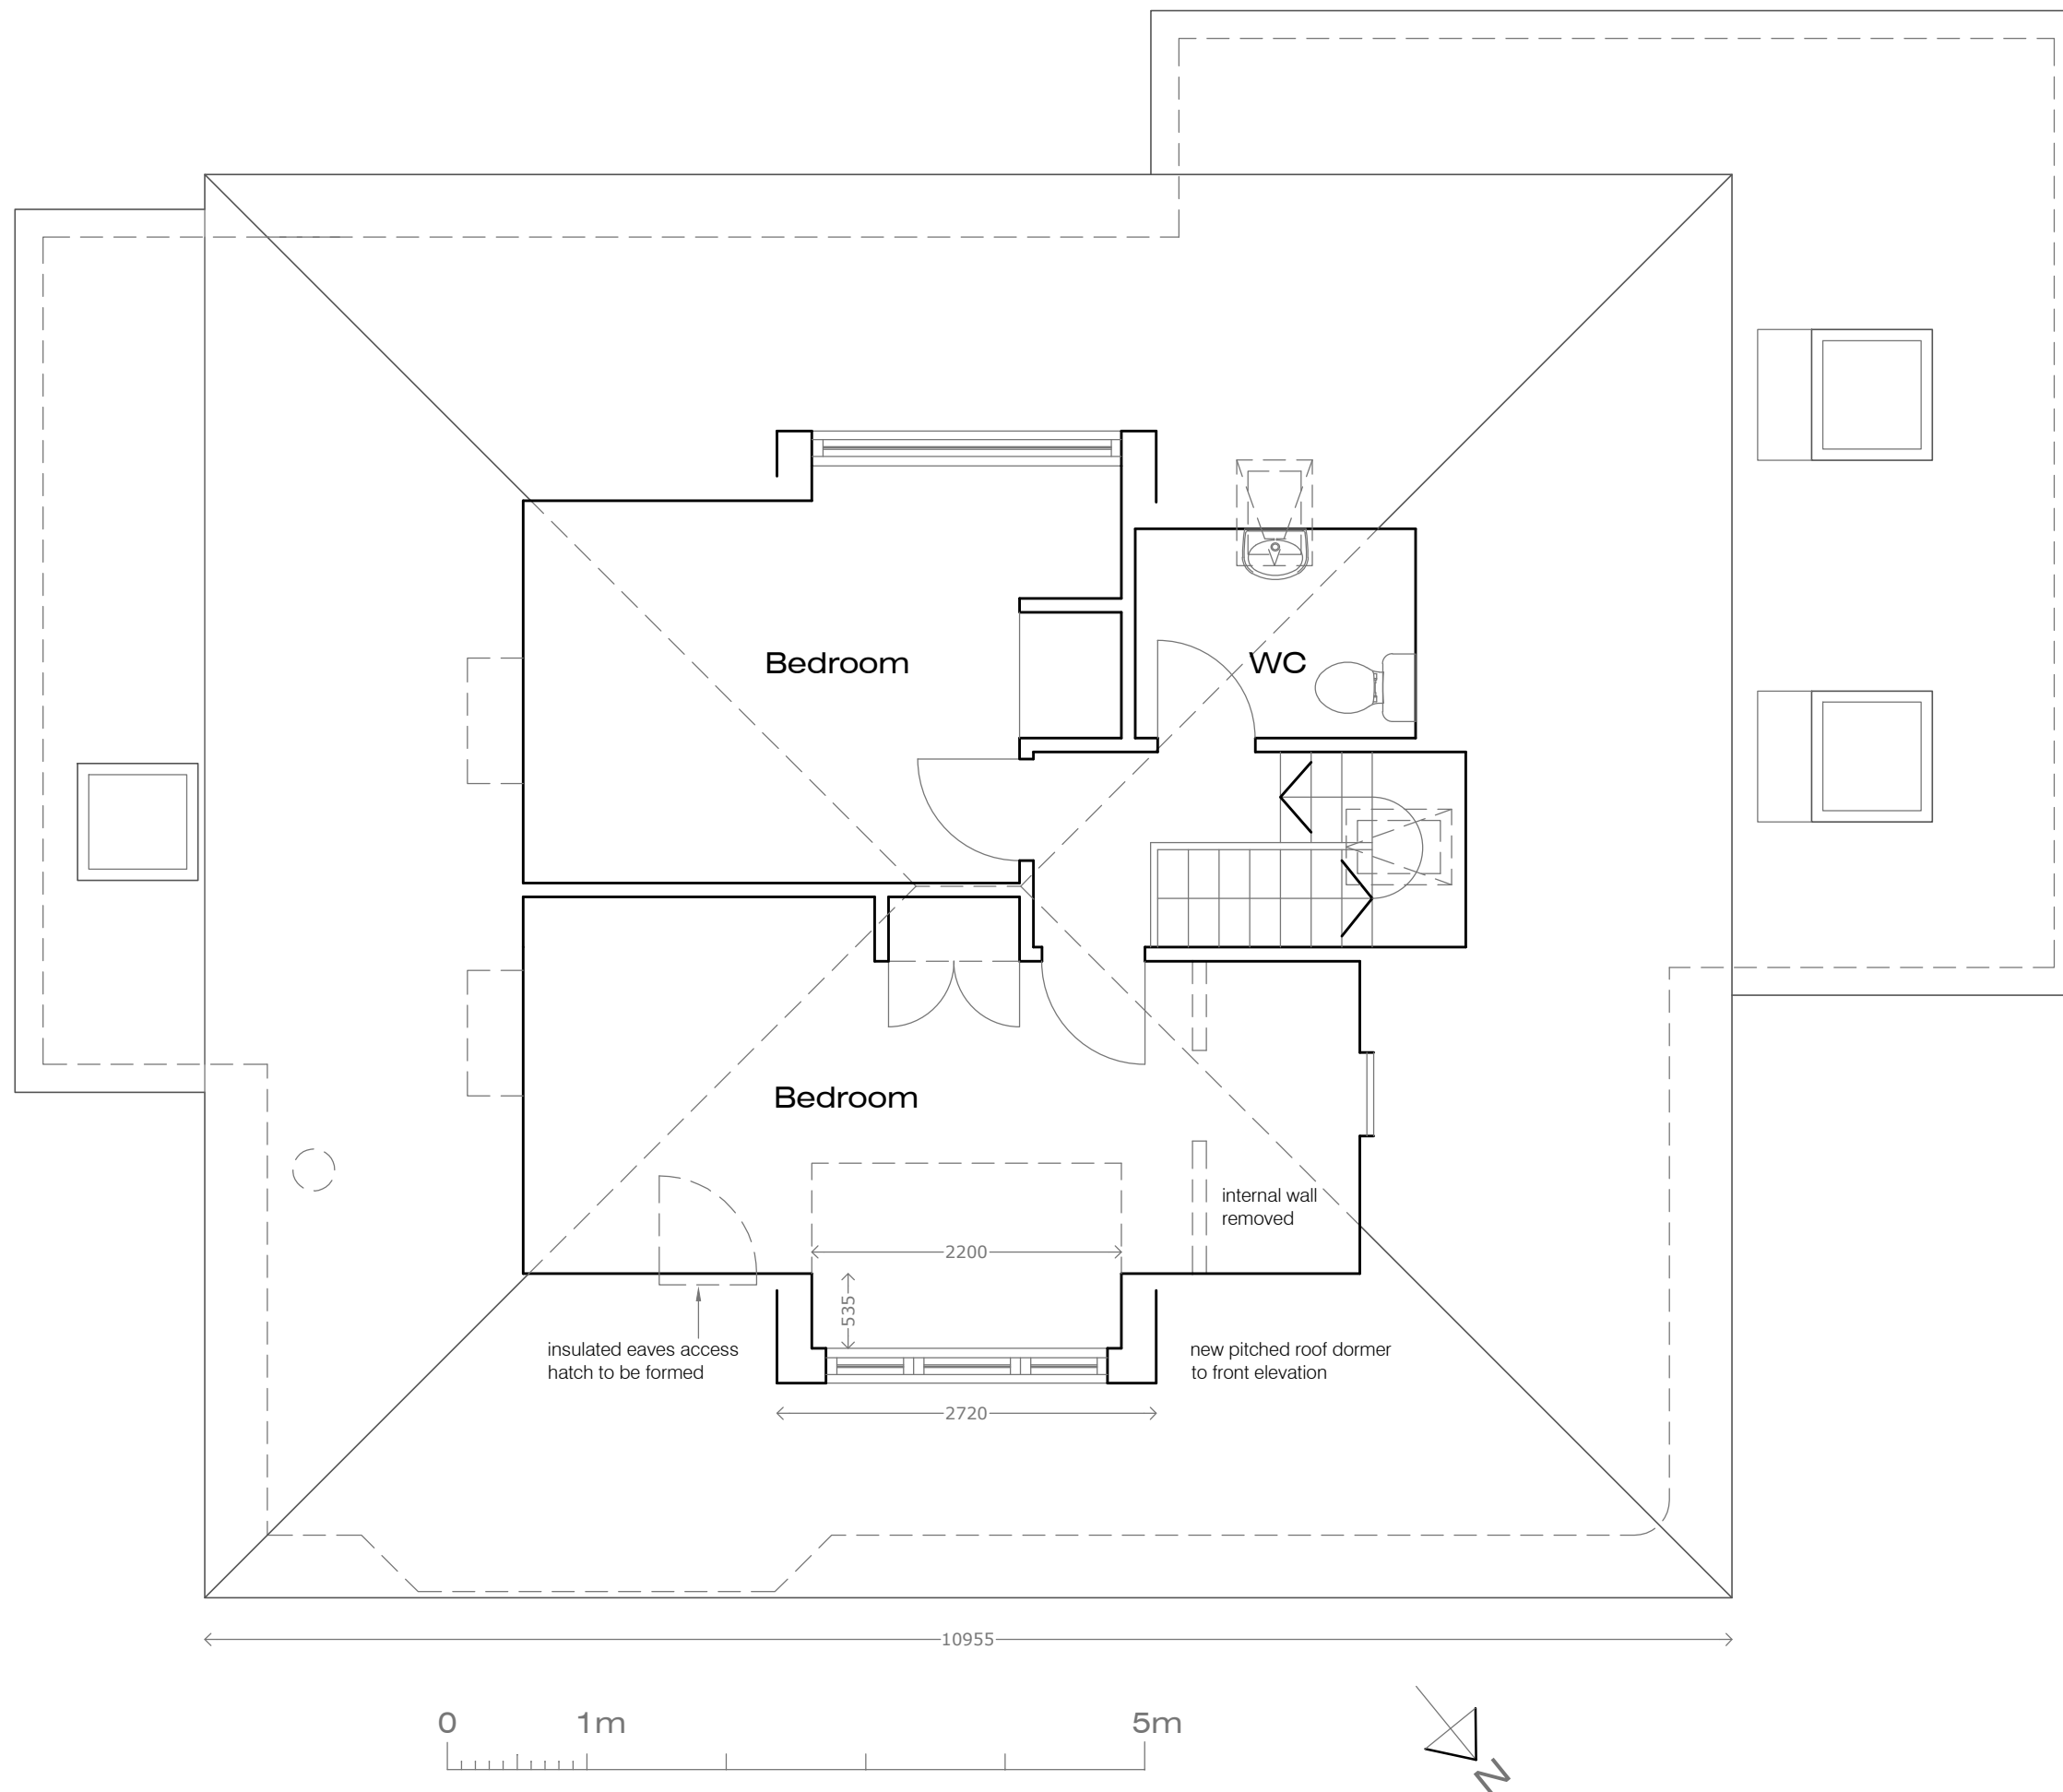

Rev	Date	Description
-----	------	-------------

# planning

**a<sup>3</sup>designltd**  
 architect  
 amanda@a3online.co.uk  
 07909 337 951

Clients:  
 Mr and Mrs Ferguson

Drawing title:  
 Proposed First Floor Plan

Project:  
 Proposed Dormer at  
 131 Greenwood Road

Ref: 1901-PL-005  
 scale: 1:50@A3 date: Feb '21