


All dimensions to be checked, prior to ordering of materials, or construction.
 Any queries or discrepancies, to be highlighted to A-Cubed Design immediately.
 All materials to be installed in accordance with manufacturers instructions.

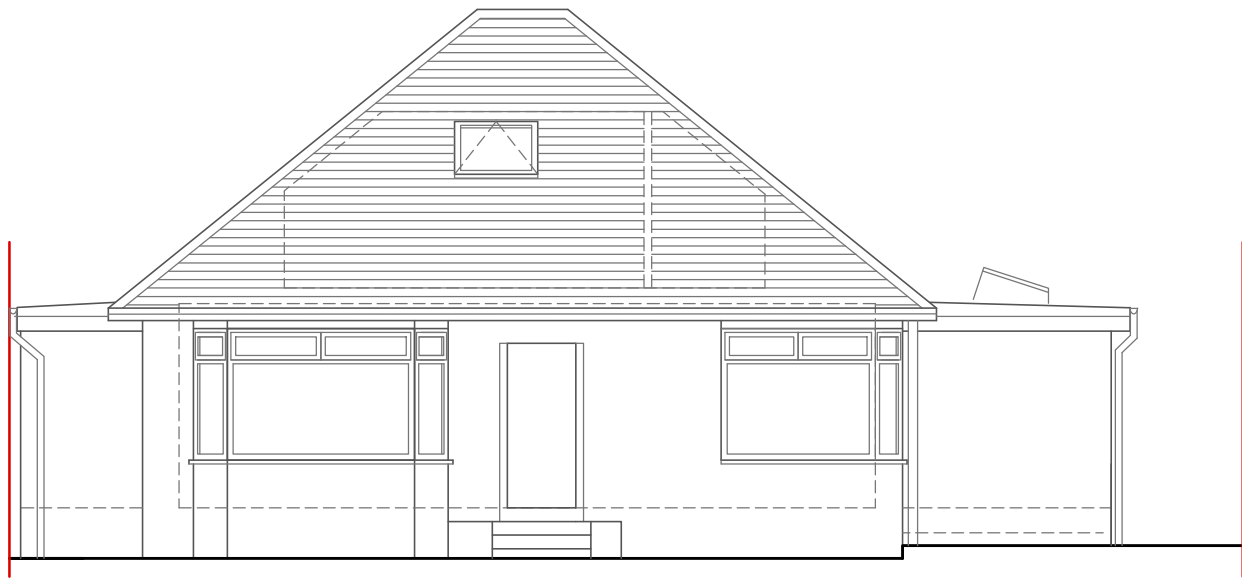

0 1m 5m

Front Elevation as Existing Scale 1:100



New Slate Dormer :
 - hipped slate roof
 - slate checks and front
 - uPVC window

2100
1000

0 1m 5m

Front Elevation as Proposed Scale 1:50

Rev	Date	Description
option A		

a³designltd
 architect

amanda@a3online.co.uk
 07909 337 951

Clients:
 Mr and Mrs Ferguson

Drawing title:
 Front Elevation

Project:
 Proposed Dormer at
 131 Greenwood Road

Ref: 1901-PL-101
 scale: 1:50@A3 date: Feb '21