




Existing Location Plan - 1:1250

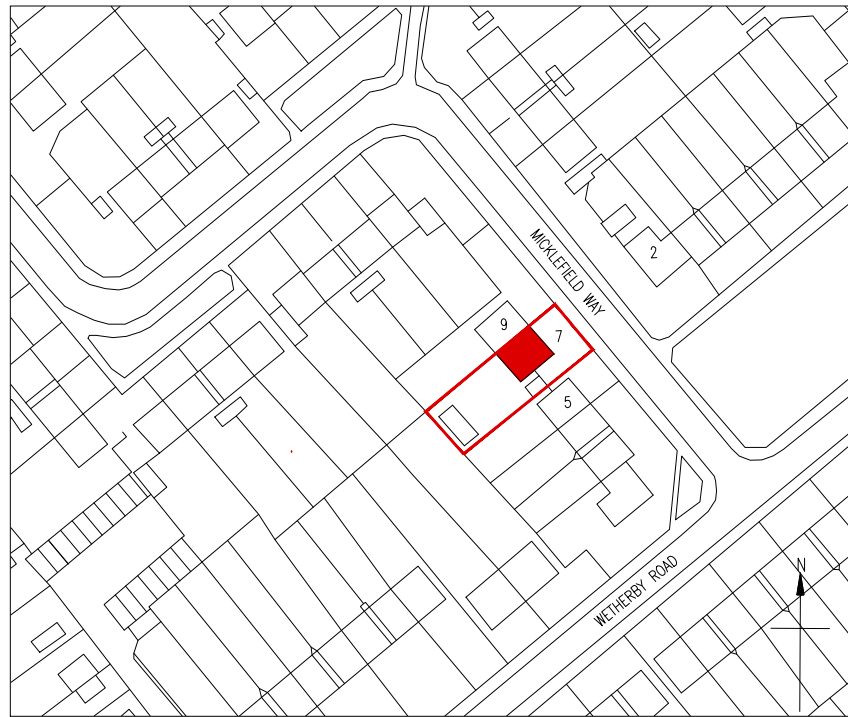


Existing Site Plan - 1:200

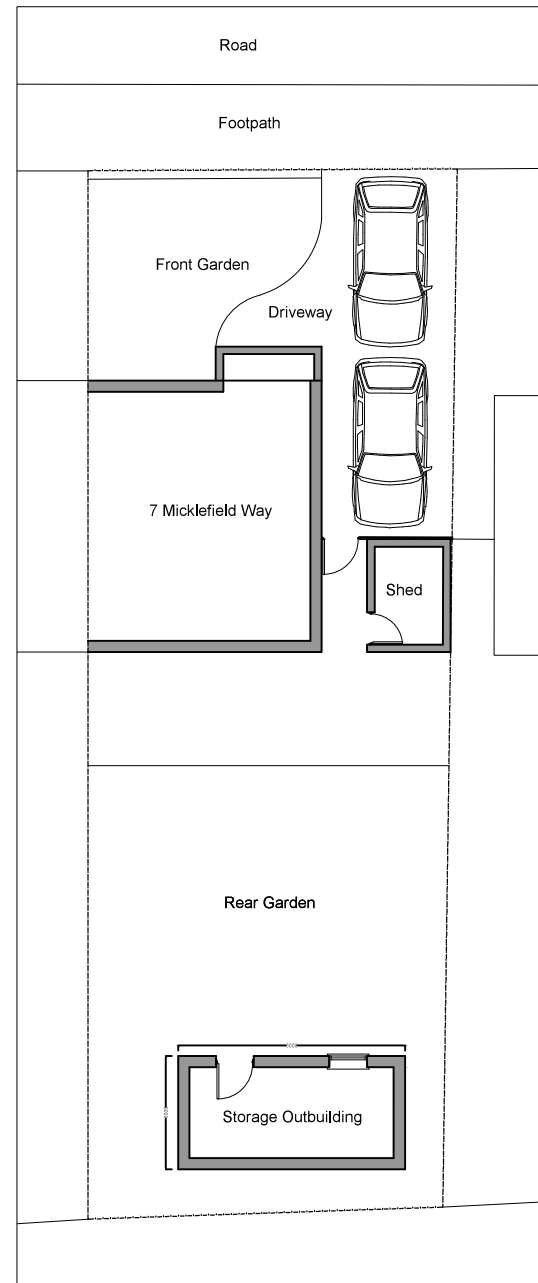



Existing Ground Floor Plan - 1:100

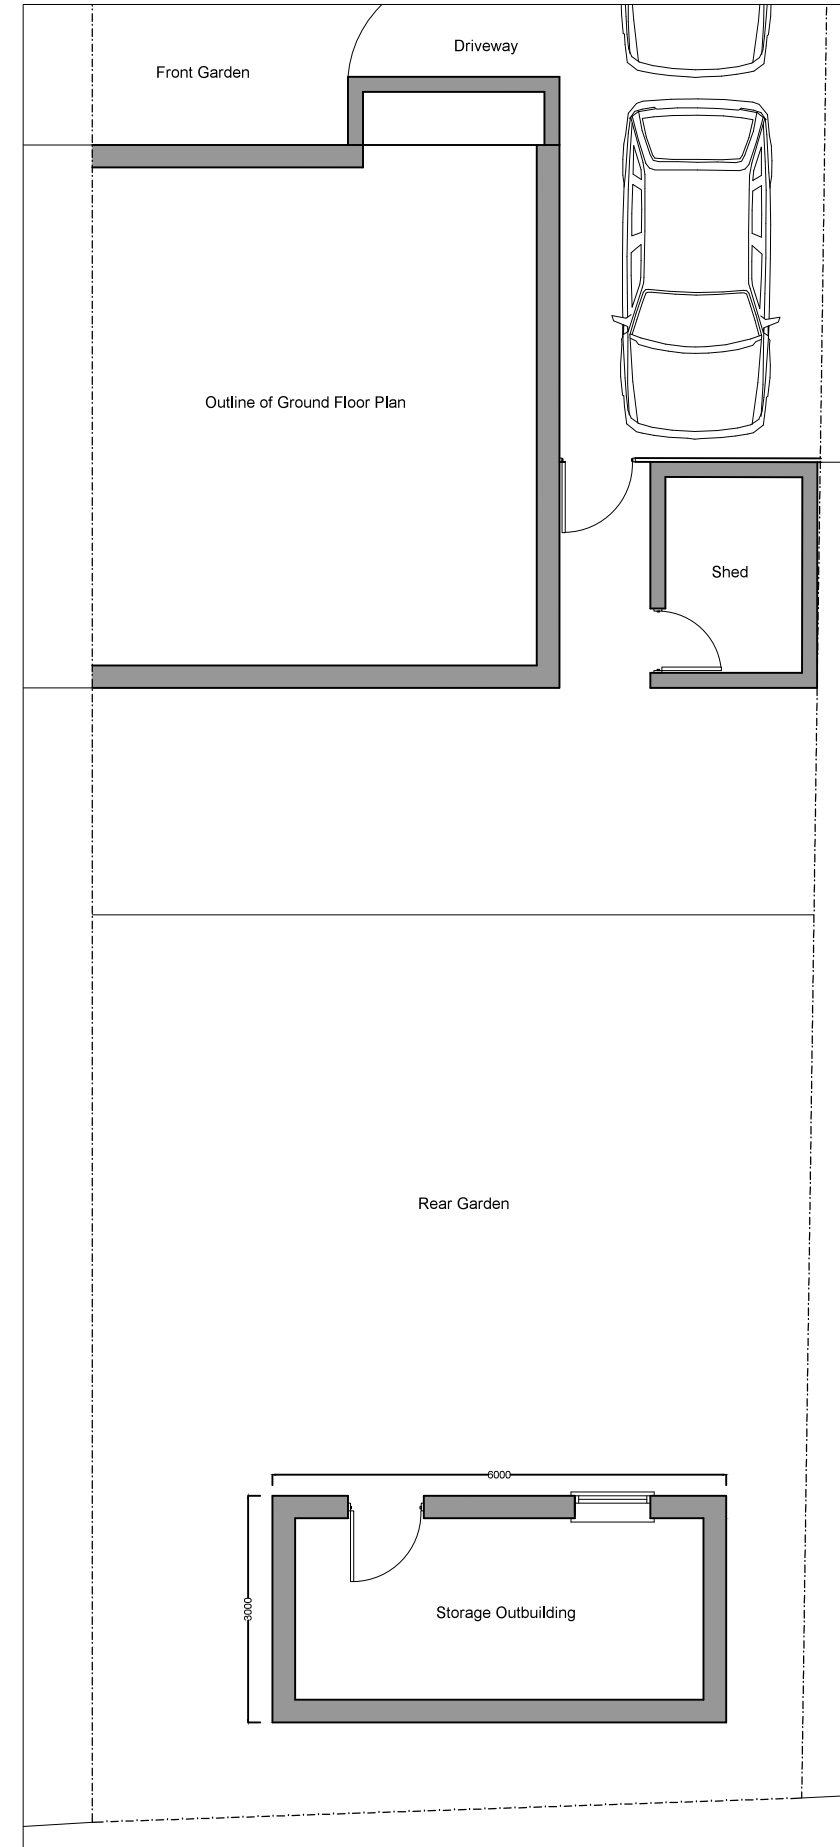

Existing Front Elevation - 1:100

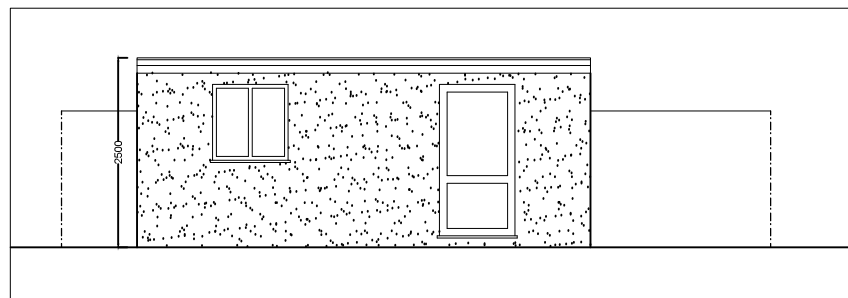

Existing Side Elevation - 1:100

 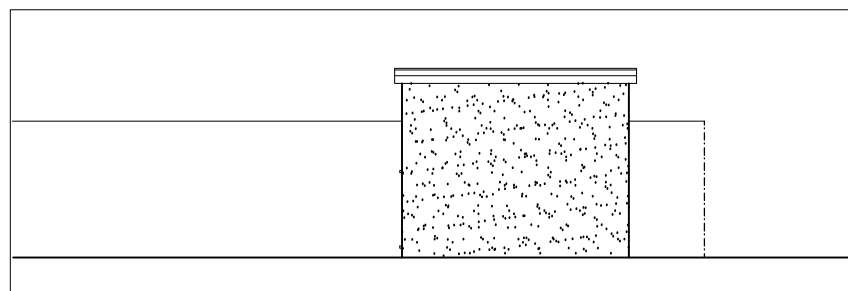

EXISTING WALLS TO BE RETAINED

Project	7 Mickelfield Way Borehamwood WD6 4LG
Drawing	Location Plan Existing Site Plan Existing Ground Floor Plan
Client	Miss Patel
Drawing Scale	1/1250, 1/200, 1/100 @ A3
Drawing No.	001
Date	March 2021
Revision	-